



**NORTHBOUND  
STATION 300+27  
(MM 5.687)**

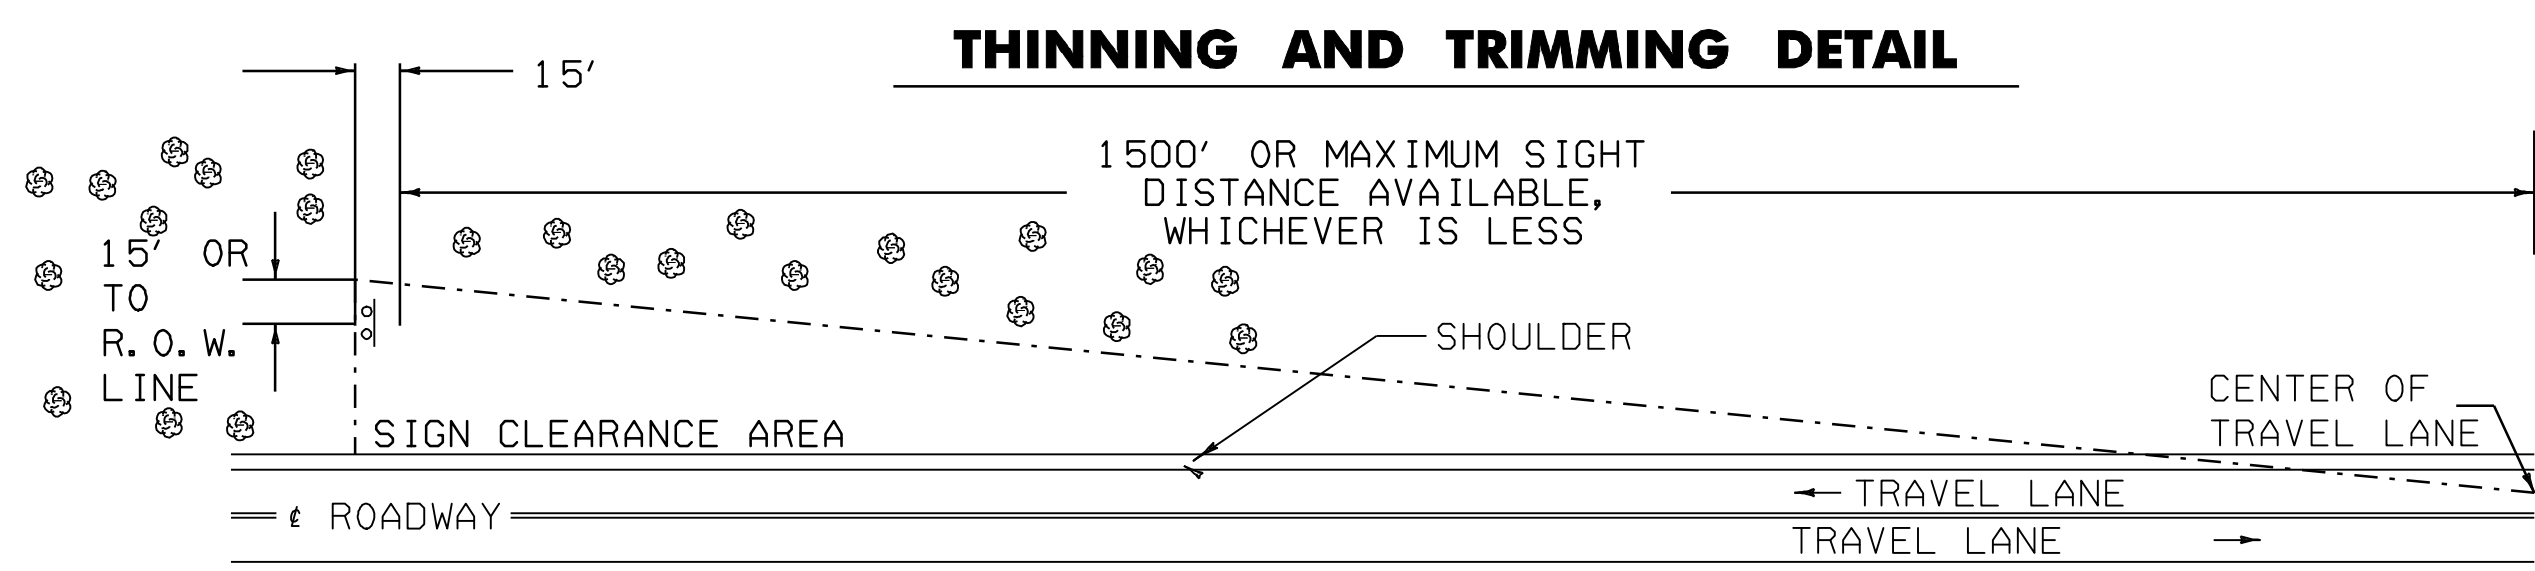

THE CONTRACTOR SHALL REMOVE ALL WOODY STEMMED GROWTH INCLUDING BRUSH, SAPLINGS, TREE LIMBS GROWING WITHIN OR PROJECTING INTO THE CLEARANCE AREA AND DOWN TO GROUND LEVEL OR AT LEAST 10 FT. BELOW THE BOTTOM OF THE SIGN, WHICH EVER IS LESS. PAYMENT WILL BE FOR THINNING AND TRIMMING (FOR SIGNS) ITEM 201.31 AND PAID FOR PER EACH. NO CHEMICALS (POISONS OR DEFOLIANTS) ALLOWED.

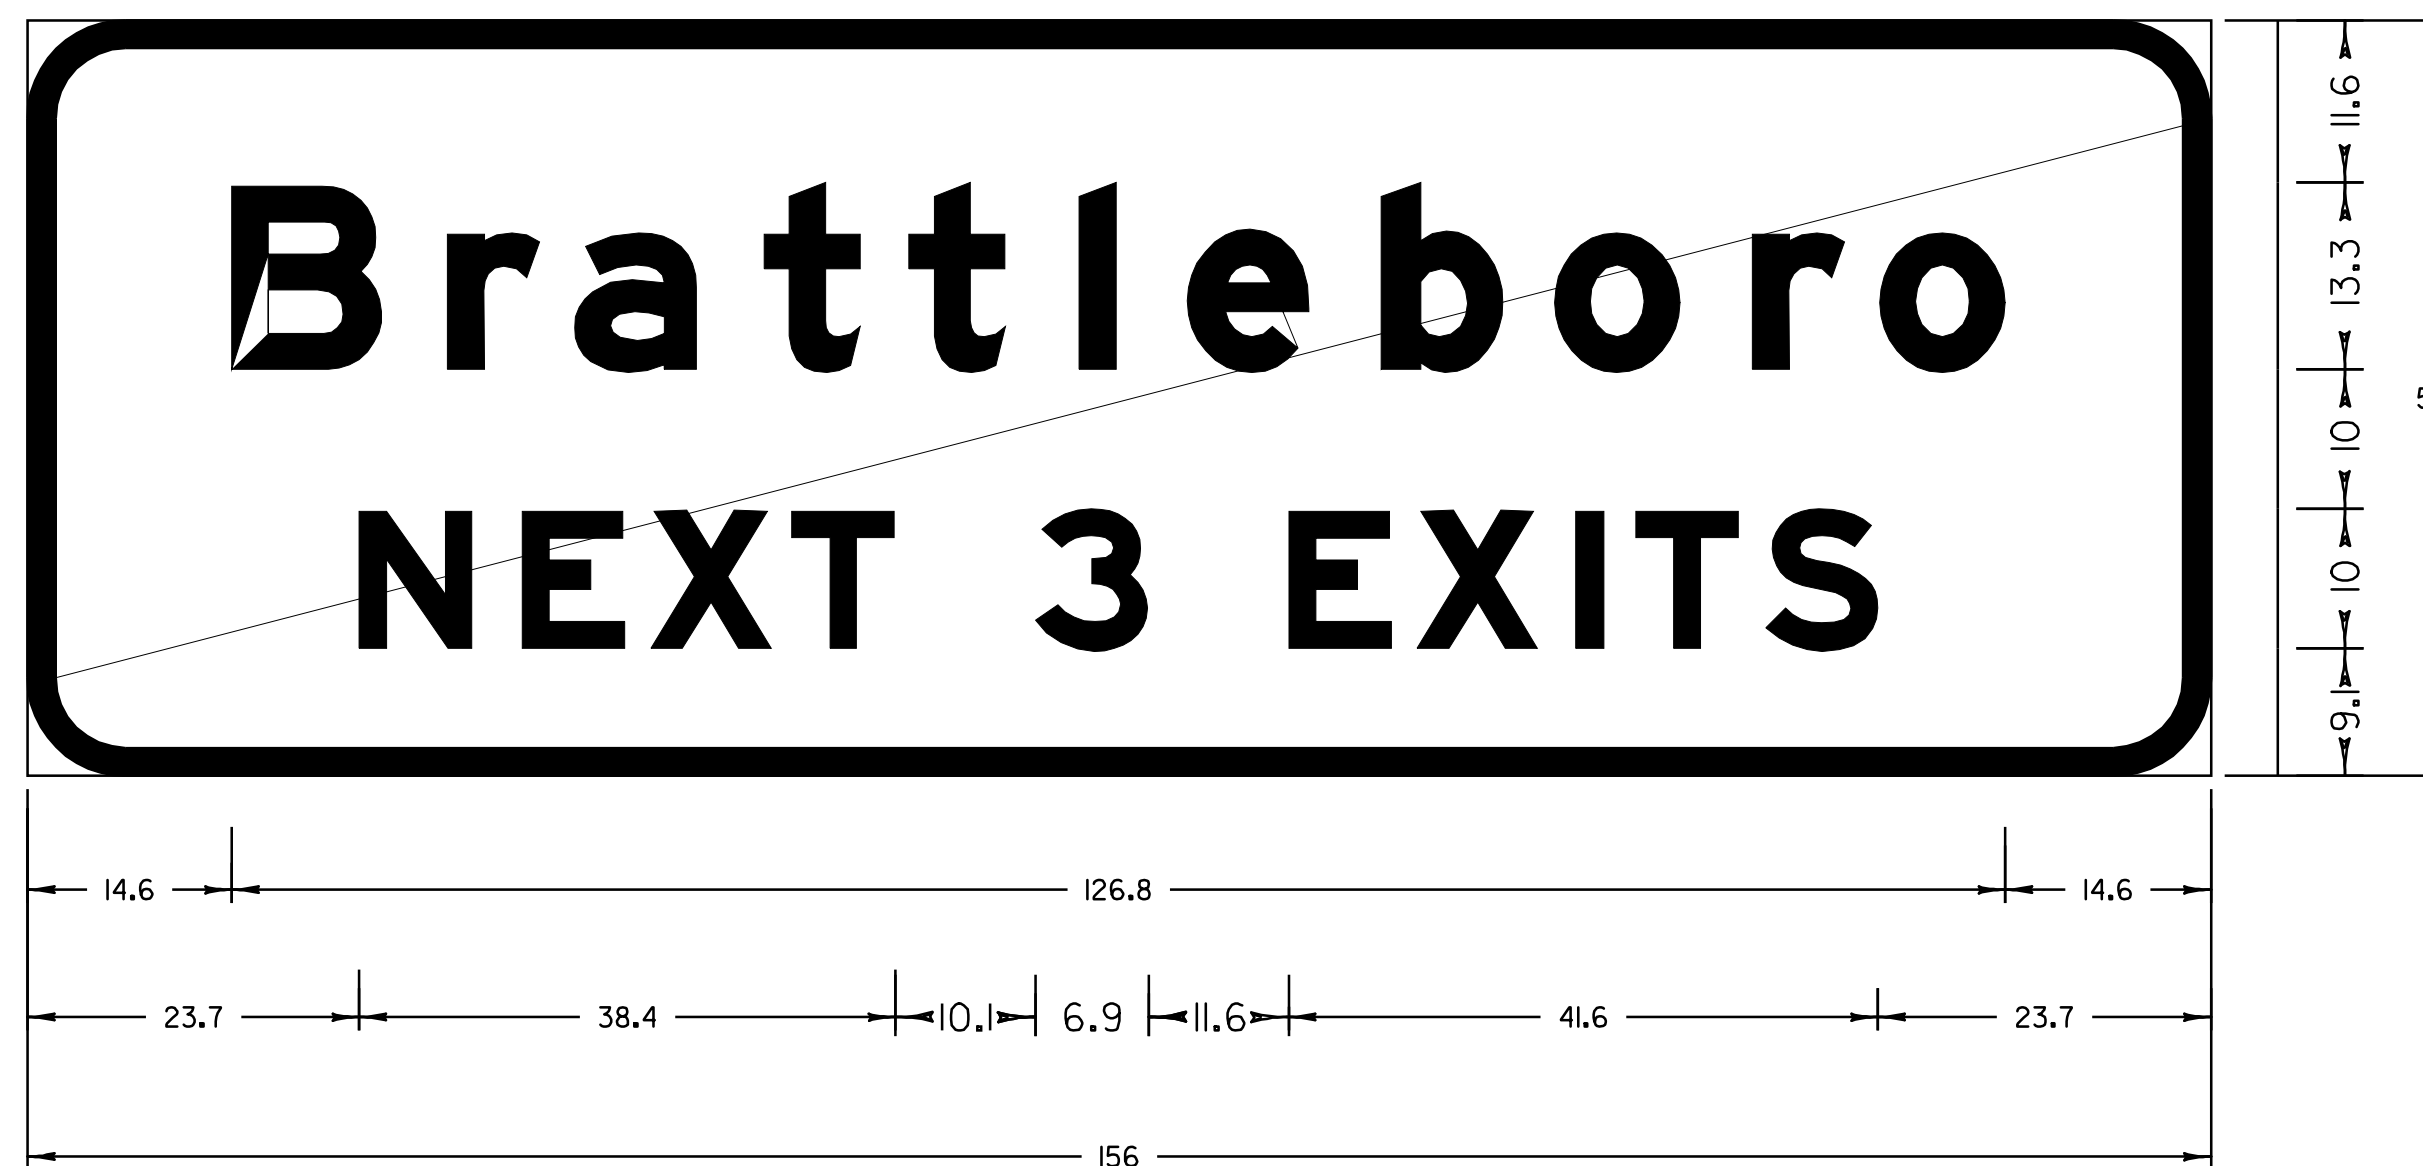

7.0" RADIUS, 2.0" BORDER, WHITE ON GREEN  
 "BRATTLEBORO" CLEARVIEW HWY - 5 - W;  
 "NEXT 3 EXITS" CLEARVIEW HWY - 5 W

NOT TO SCALE

**SIGN SECTION  
DETAIL SHEET**

PROJECT NAME: GUILFORD-BRATTLEBORO  
 PROJECT NUMBER: AC IM 091-1(51)

FILE NAME: 03A020+std.1  
 PROJECT LEADER: CRB  
 DESIGNED BY: CLD  
 CLD REF. NO. 04-0398

PLOT DATE: 22-JAN-2009 13:3  
 DRAWN BY: JCS  
 CHECKED BY: NLL  
 SHEET 30 OF 69

<b>DATUM</b>	
VERTICAL	N/A
HORIZONTAL	N/A