


RAMP PAVEMENT TYPICAL

- EXIT 1 ON RAMP A - SEE SHEET #46-48
- EXIT 1 ON RAMP D - SEE SHEET #49-51
- EXIT 1 OFF RAMP B - SEE SHEET #49, 50, 52
- EXIT 2 ON RAMP C - SEE SHEET #53-56
- EXIT 2 OFF RAMP D - SEE SHEET #53-55, 57
- EXIT 3 ON RAMP A - SEE SHEET #58, 59, 60
- EXIT 3 OFF RAMP B - SEE SHEET #58, 60-62

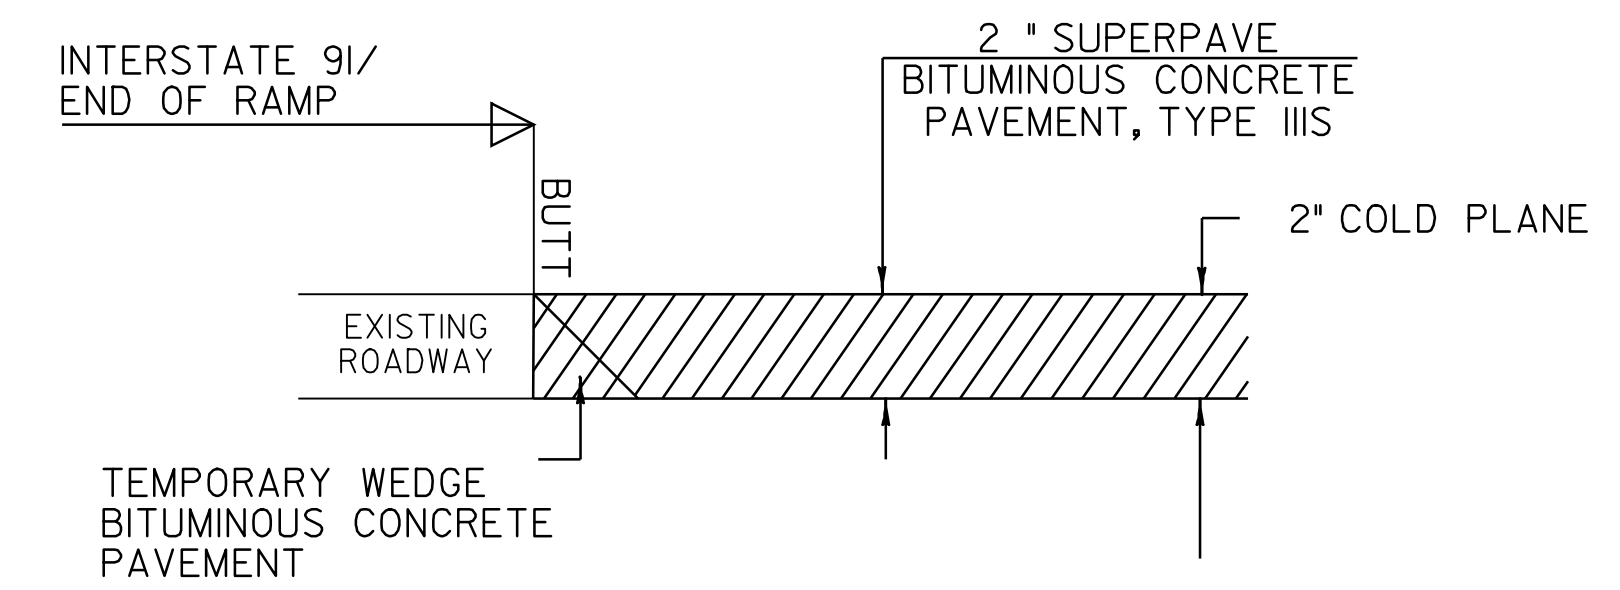

MAINLINE/RAMP APPROACH AREA DETAIL

LOCATION

- STA 0+00, GUILFORD - BEGIN COLD PLANING
- STA 629+38, BRATTLEBORO - END COLD PLANING
- EXIT 1 ON & OFF RAMPS @ US ROUTE 5
- EXIT 2 ON & OFF RAMPS @ VT ROUTE 9
- EXIT 3 ON & OFF RAMPS @ BRATTLEBORO STATE HWY.

DATUM	
VERTICAL	_____
HORIZONTAL	_____

NOT TO SCALE

PROJECT TYPICAL SHEET 2	PROJECT NAME: GUILFORD-BRATTLEBORO	
	PROJECT NUMBER: AC IM 091-1(54)	
	FILE NAME: 05A014+y02.1	PLOT DATE: 22-JAN-2009 13:4
	PROJECT LEADER: CRB	DRAWN BY: MRS
DESIGNED BY: CLD	CHECKED BY: NLL	
CLD REF. NO. 05-0387	SHEET 37 OF 69	