


**WEIGH STATION
(STA 167+90)
(MM 3.18)**

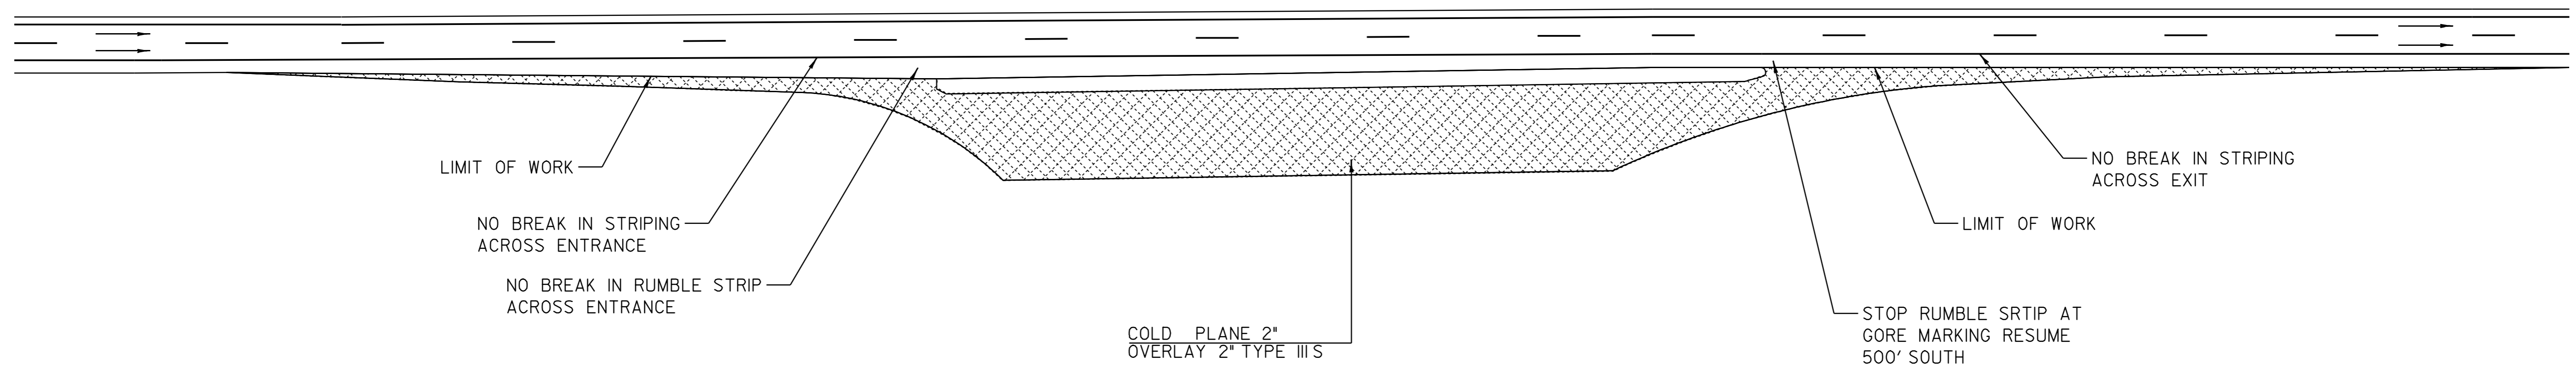

LIMIT OF WORK

NO BREAK IN STRIPING ACROSS ENTRANCE

NO BREAK IN RUMBLE STRIP ACROSS ENTRANCE

COLD PLANE 2"
OVERLAY 2" TYPE III S

LIMIT OF WORK

STOP RUMBLE STRIP AT GORE MARKING RESUME 500' SOUTH

NO BREAK IN STRIPING ACROSS EXIT


DATUM


VERTICAL _____

HORIZONTAL _____

NOT TO SCALE

LEGEND

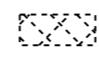 = SHADED AREA COLD PLANE 2" / OVERLAY 2" TYPE III S

 = DIRECTION OF TRAFFIC

**WEIGH STATION
DETAIL**

PROJECT NAME: GUILFORD-BRATTLEBORO	
PROJECT NUMBER: AC IM 091-1(54)	
FILE NAME: 05A014rd18.i	PLOT DATE: 22-JAN-2009 13:41
PROJECT LEADER: CRB	DRAWN BY: MRS
DESIGNED BY: CLD	CHECKED BY: NULL
CLD REF. NO. 05-0387	SHEET 64 OF 69