

646.414 DURABLE 6" WHITE LINE (MOD.)
 EXIT # 8 OFF RAMP 'D' SOLID RT (2640')
 EXIT # 8 OFF RAMP 'D' DASH (20')
 EXIT # 8 OFF RAMP 'D' DOTTED (79')
 EXIT # 8 ON RAMP 'B' SOLID RT (951')
 EXIT # 8 ON RAMP 'B' DASH (60')

646.614 TEMPORARY 6" WHITE LINE
 EXIT # 8 OFF RAMP 'D' SOLID RT (2640')
 EXIT # 8 OFF RAMP 'D' DASH (20')
 EXIT # 8 OFF RAMP 'D' DOTTED (79')
 EXIT # 8 ON RAMP 'B' SOLID RT (951')
 EXIT # 8 ON RAMP 'B' DASH (60')





646.415 DURABLE 6" YELLOW LINE (MOD.)
 EXIT # 8 OFF RAMP 'D' SOLID LT (2112')
 EXIT # 8 ON RAMP 'B' SOLID LT (475')

646.615 TEMPORARY 6" YELLOW LINE
 EXIT # 8 OFF RAMP 'D' SOLID LT (2112')
 EXIT # 8 ON RAMP 'B' SOLID LT (475')

646.44 DURABLE 12" WHITE LINE LINE
 EXIT # 8 OFF RAMP 'D' GORE AREA (318')
 EXIT # 8 ON RAMP 'B' GORE AREA (317')

646.64 TEMPORARY 12" WHITE LINE LINE
 EXIT # 8 OFF RAMP 'D' GORE AREA (318')
 EXIT # 8 ON RAMP 'B' GORE AREA (317')

604.412 REHABING DI, CB, OR MH
 EXIT 8 OFF RAMP STA (2 EA.)
 EXIT 8 ON RAMP (1 EA.)

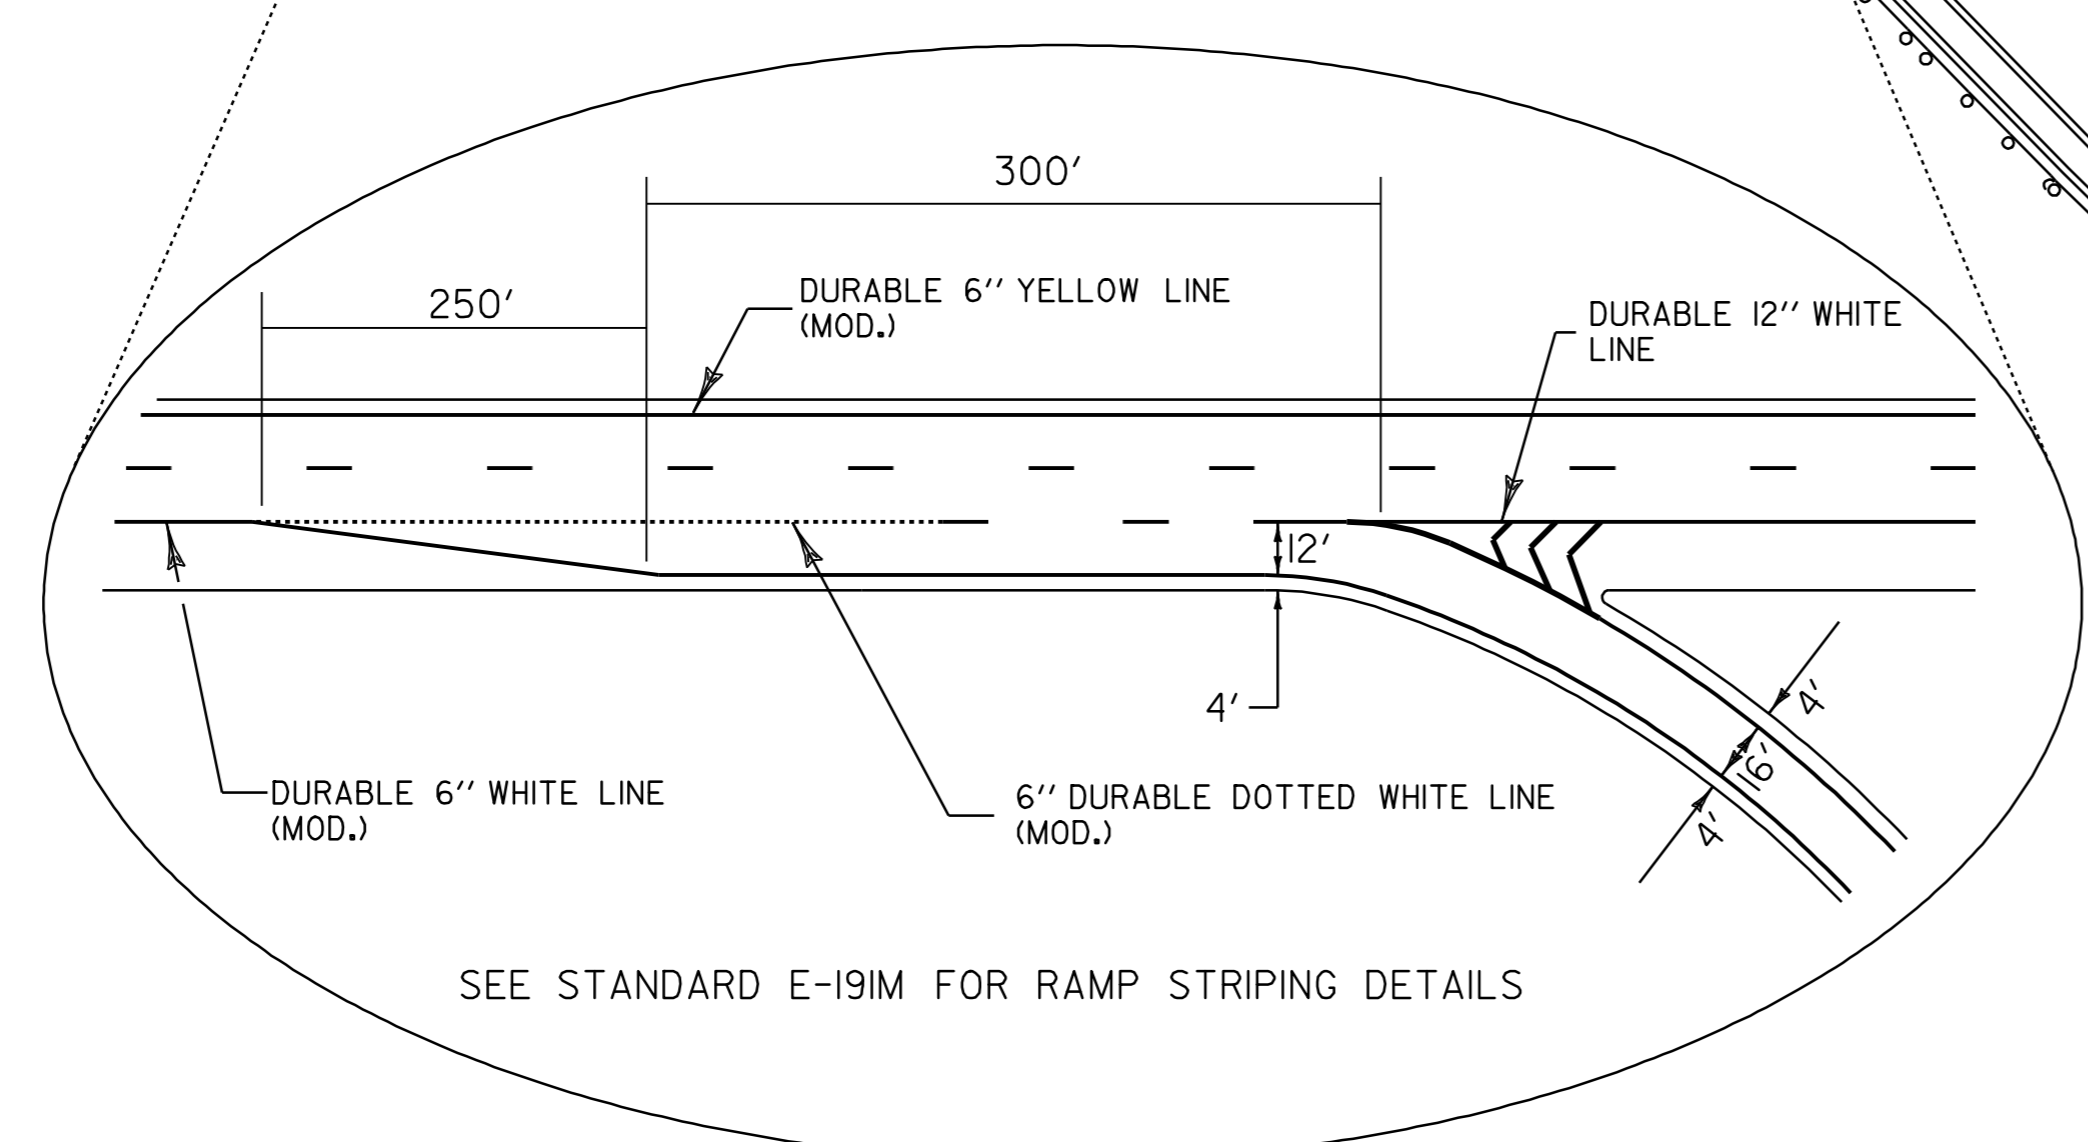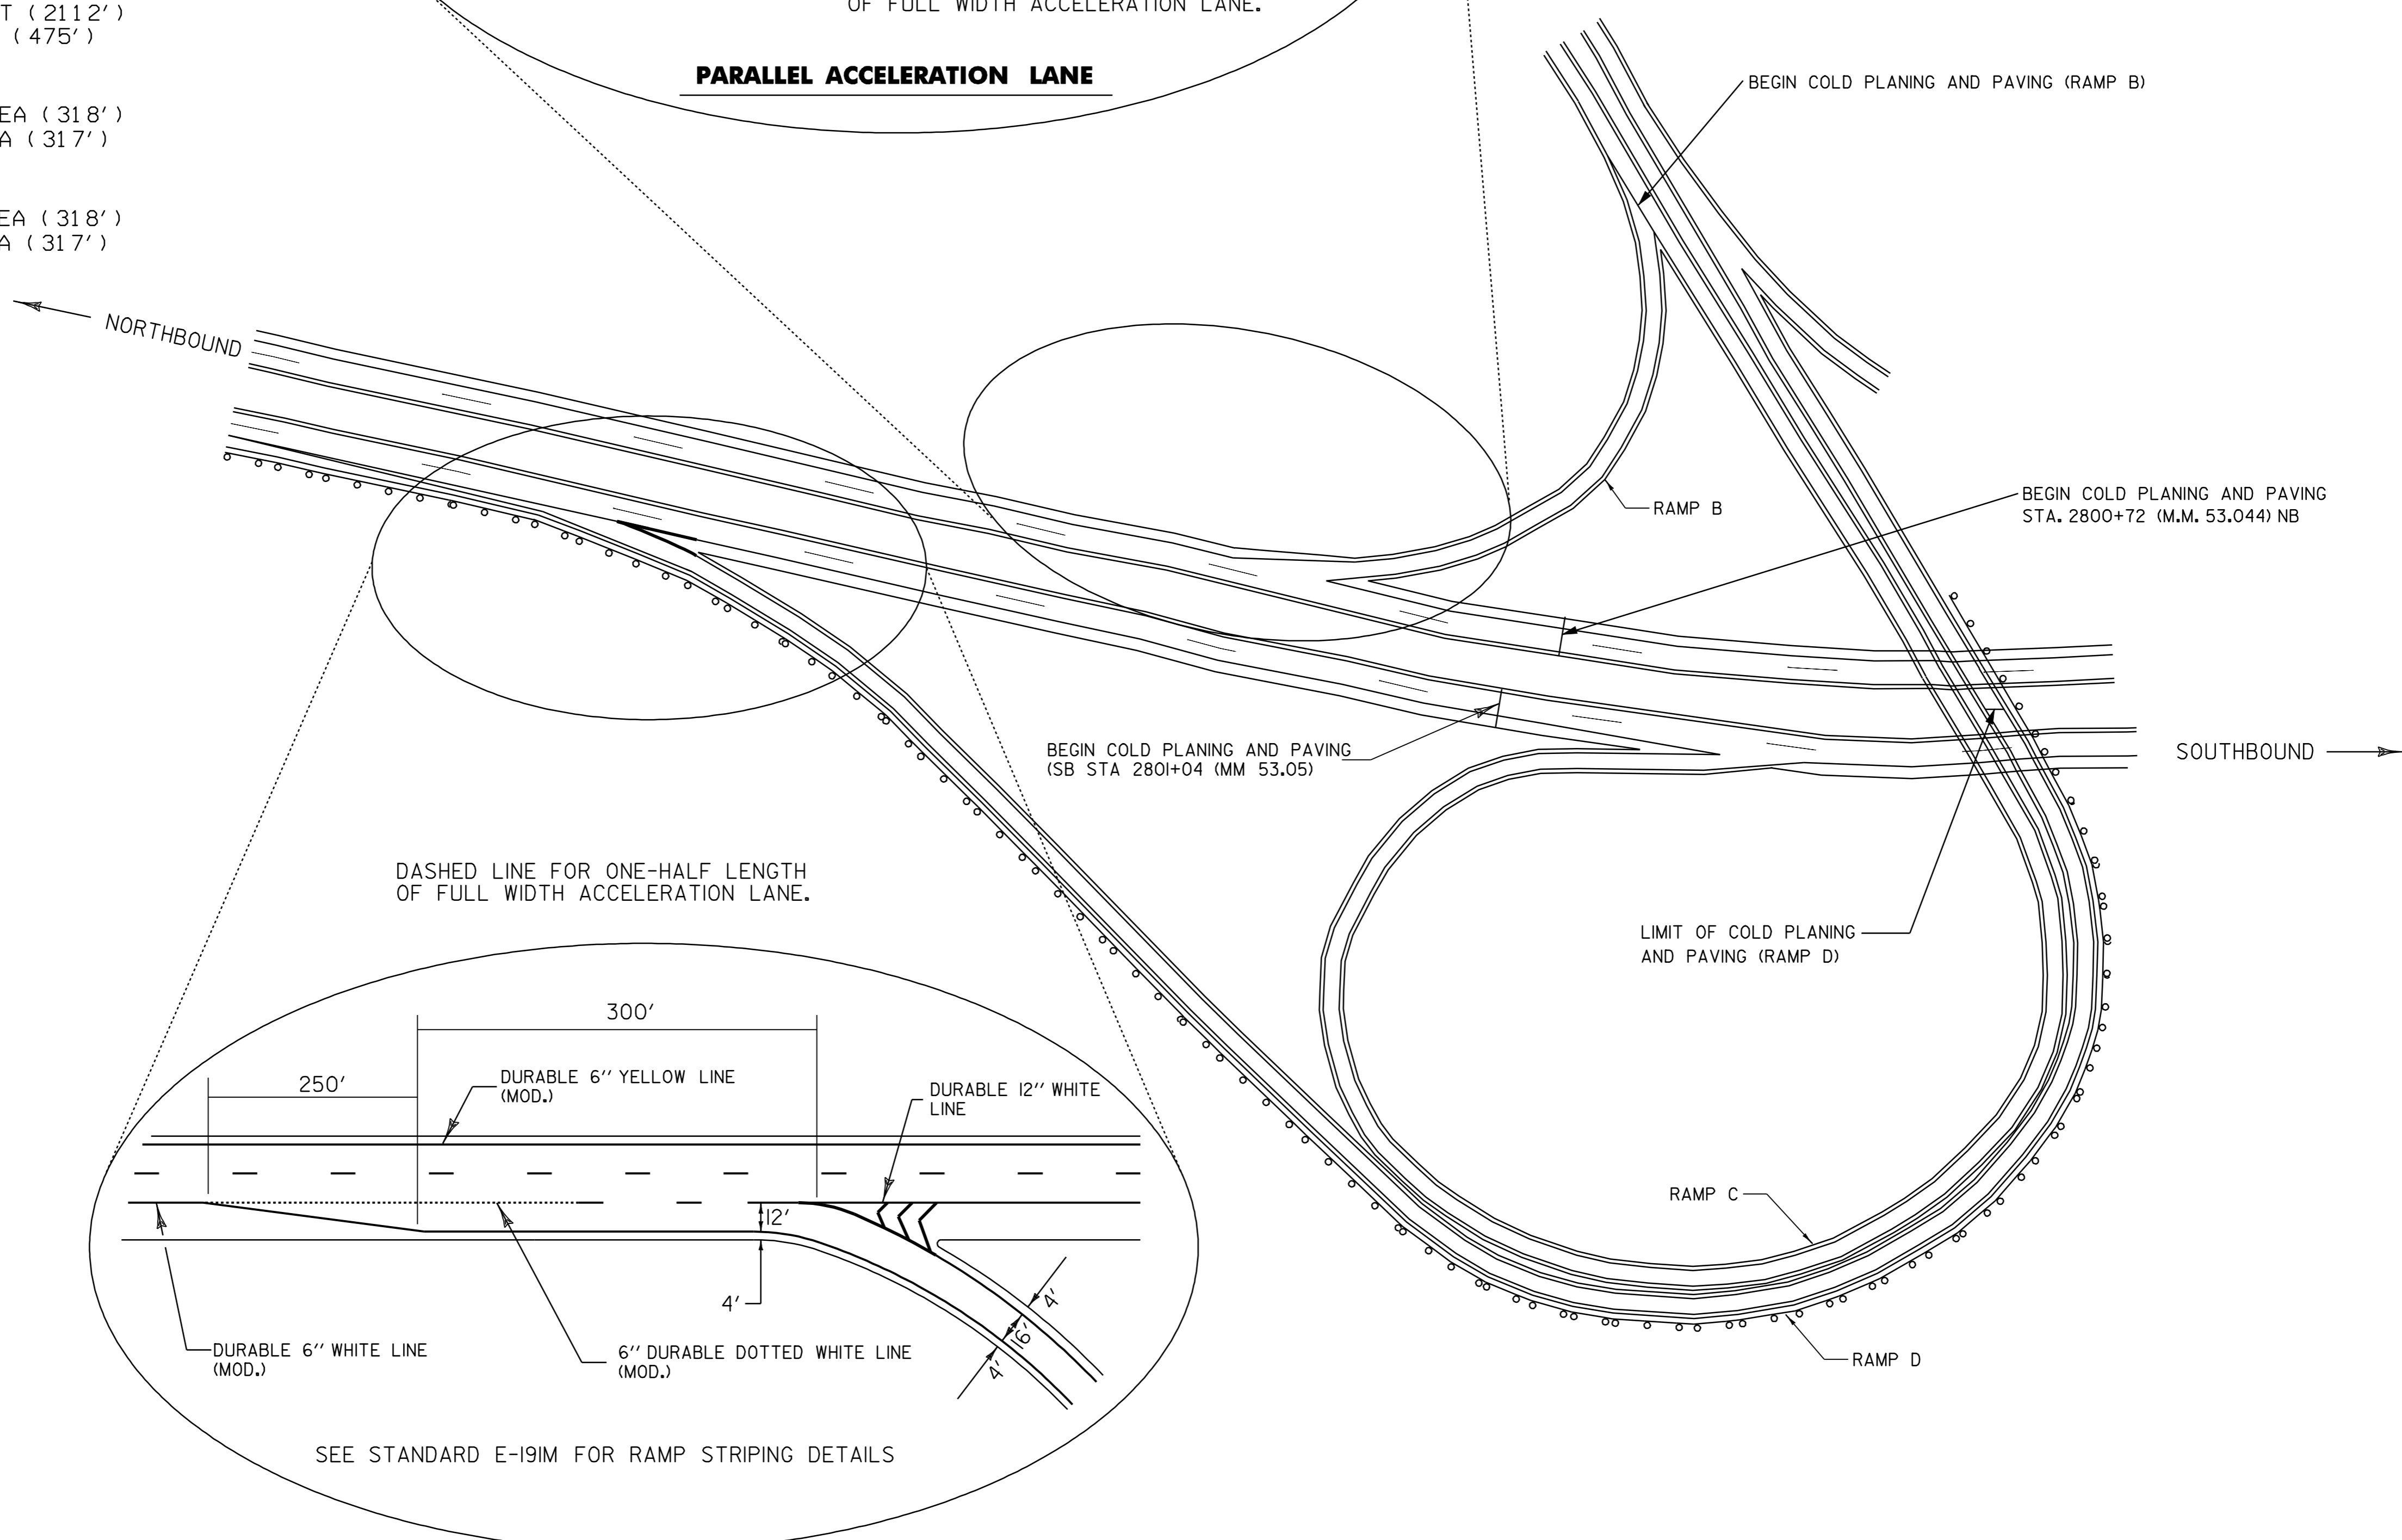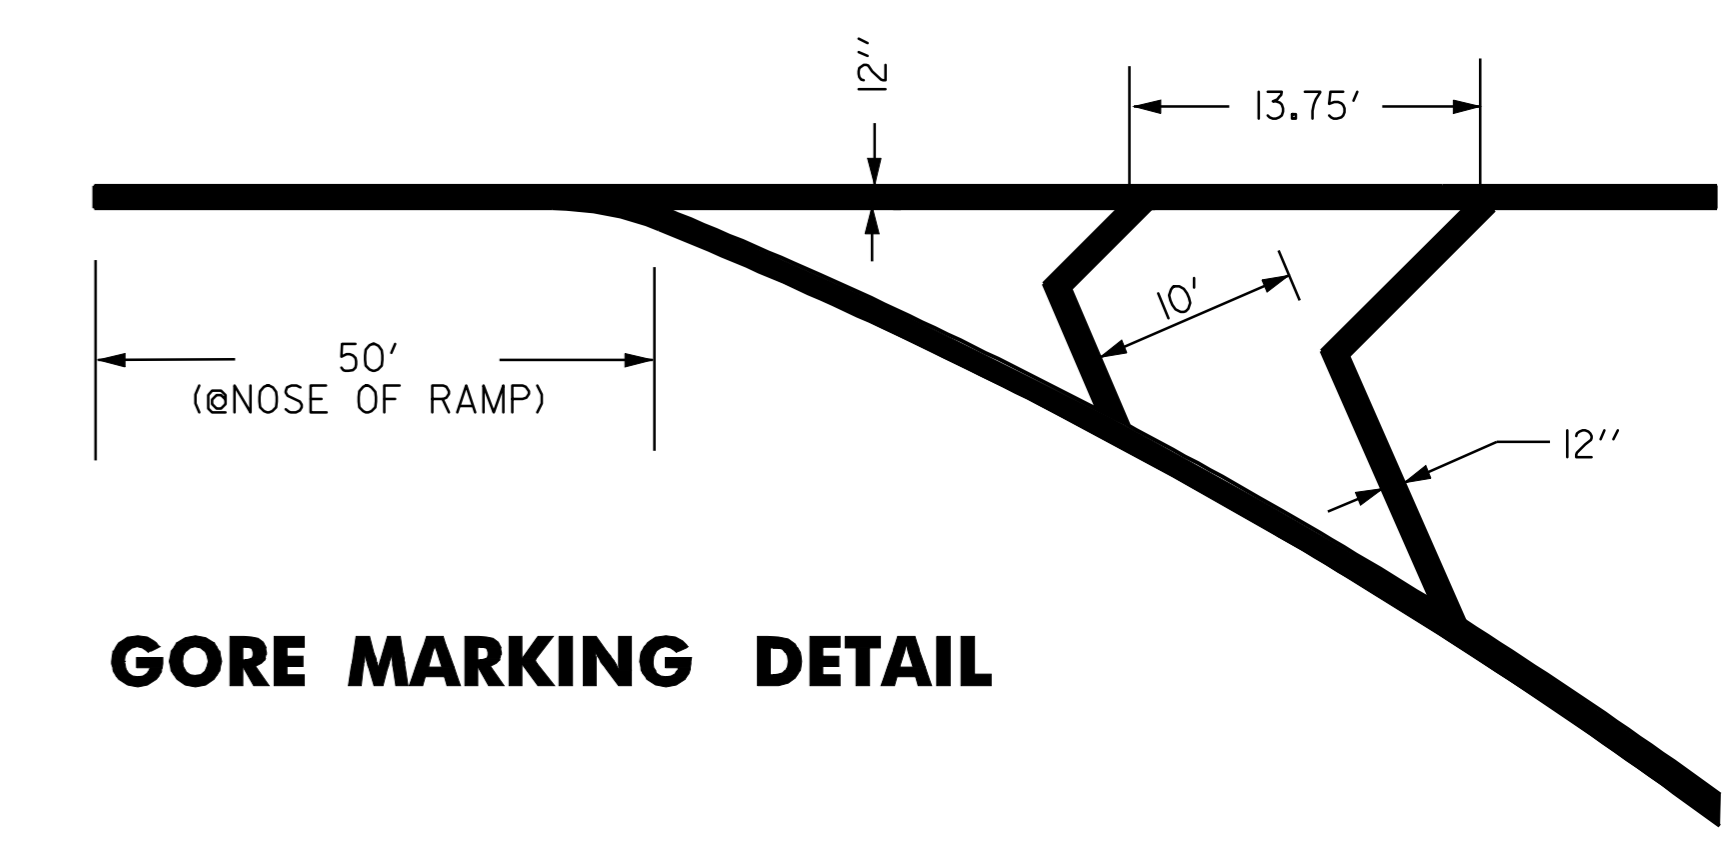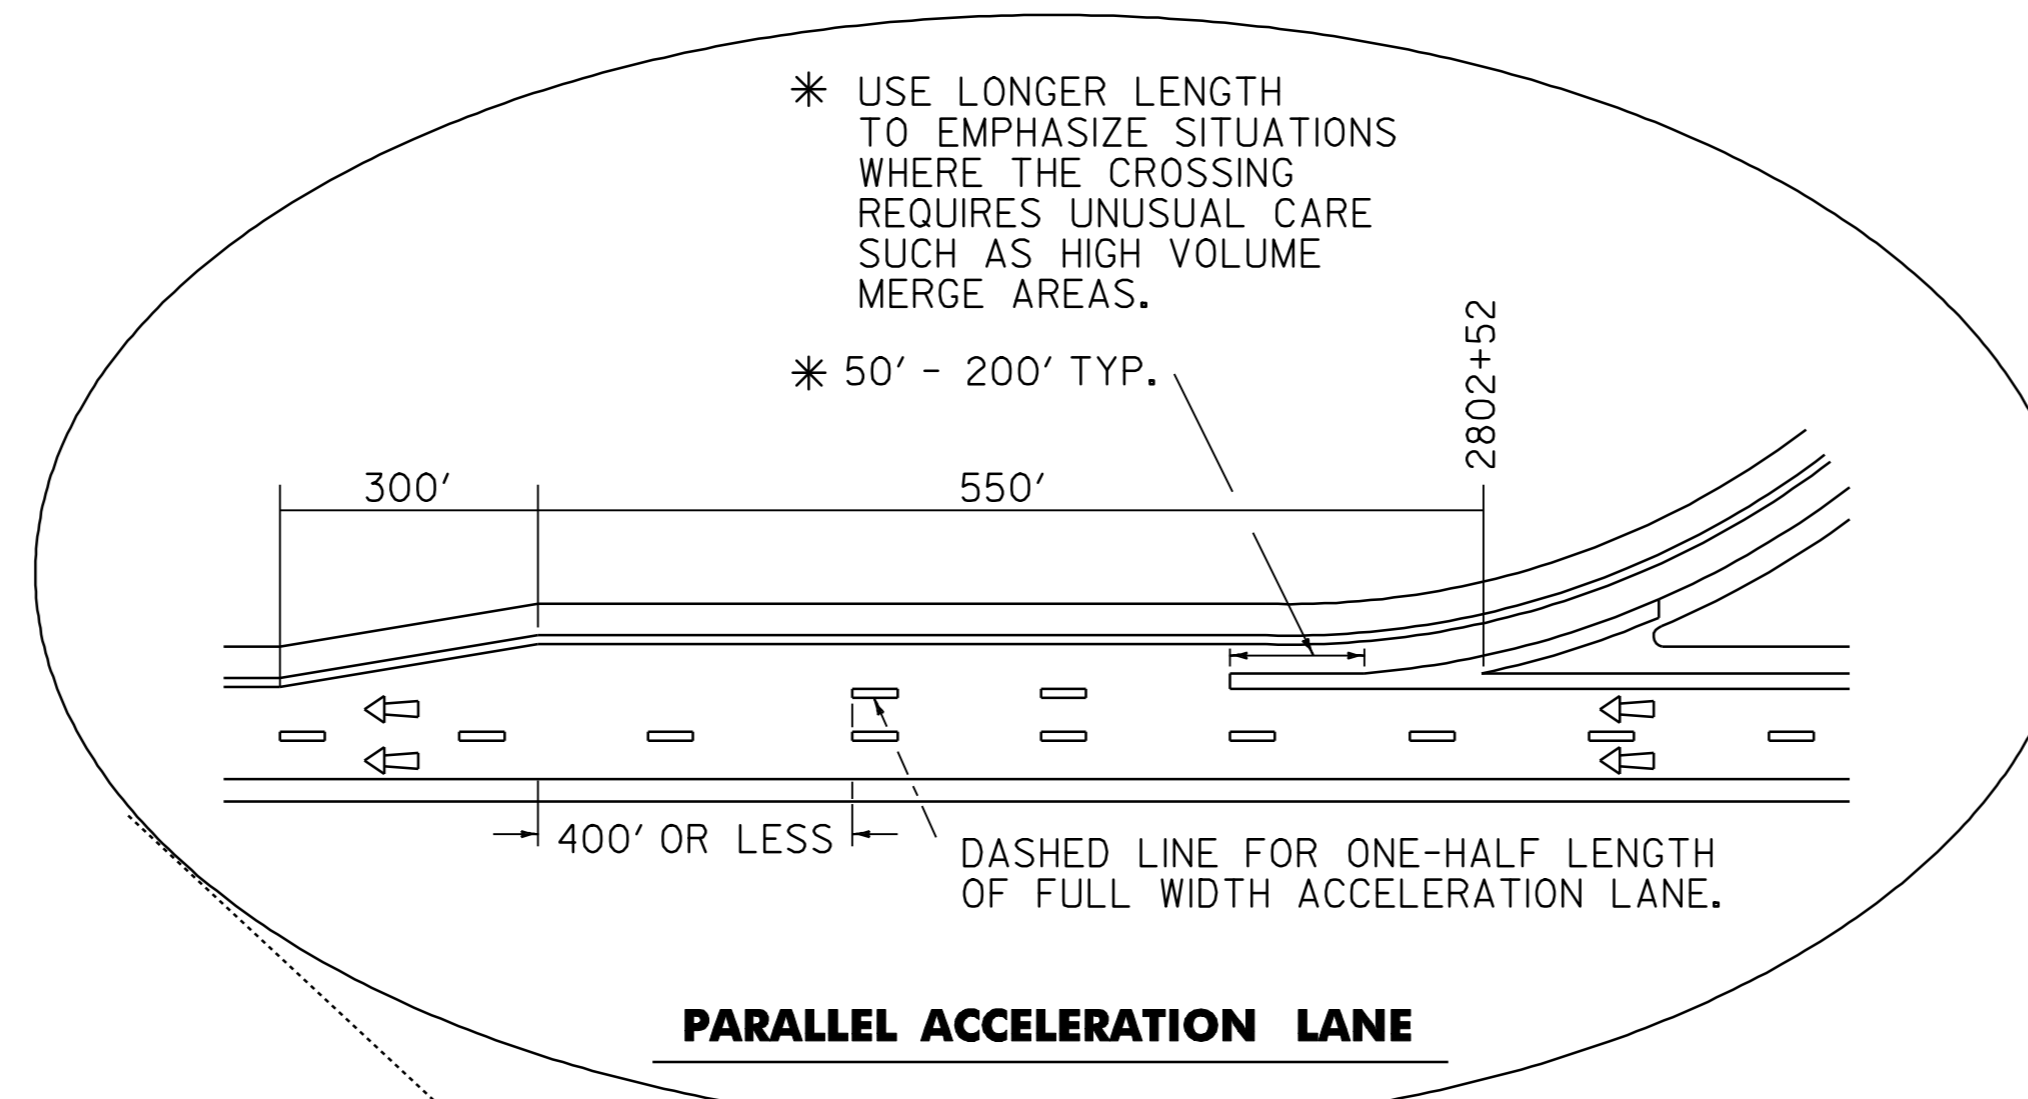

NOT TO SCALE

RAMP DETAIL INTERCHANGE #8 OFF RAMP	PROJECT NAME: MONTPELIER - WATERBURY	PLOT DATE: 11-APR-2005 10:18	
	PROJECT NUMBER: IM 089-2(34)	DRAWN BY:	
	FILE NAME: /pave/03a026/p03a026.dgn	DESIGNED BY:	CHECKED BY:
	IPARM NAME: p03a0261#8.1		SHEET 15 OF 23