



TYPICAL MILLING DETAIL

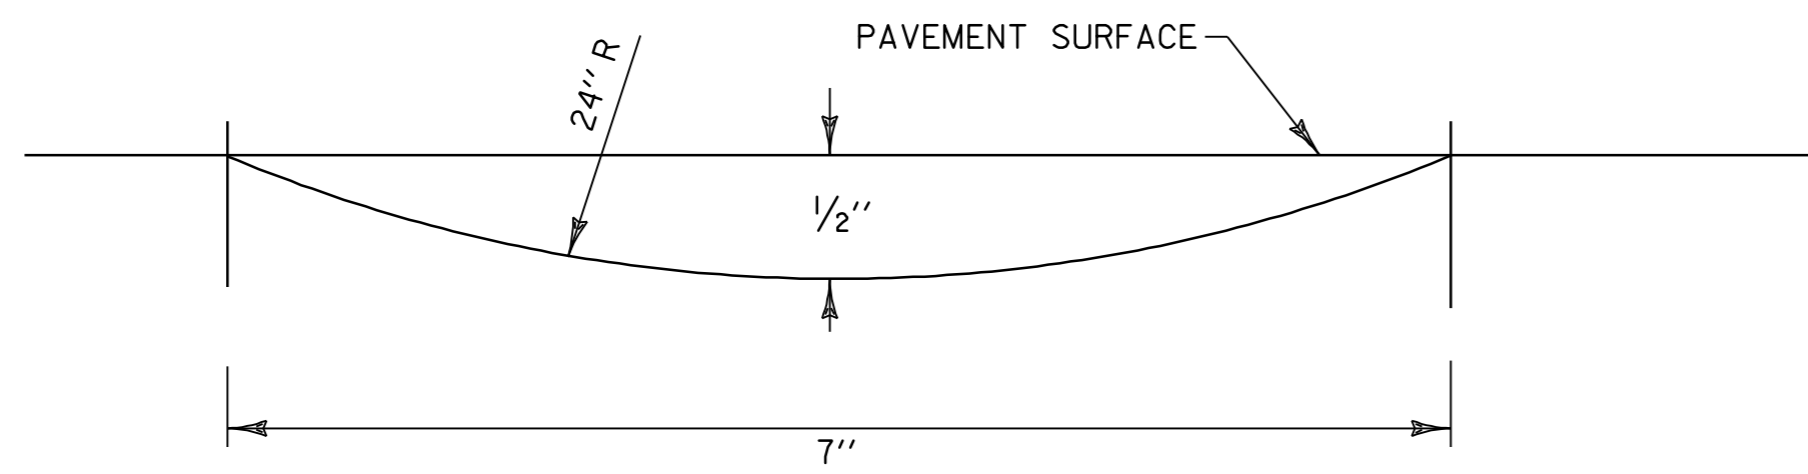


SECTION A-A


30" FOR ALL SHOULDERS 6' OR WIDER,
6" FOR ALL SHOULDERS LESS THEN 6'
WITH NO GUARD RAIL. MILLED RUMBLE STRIPS
WILL NOT BE REQUIRED IN GUARD RAIL AREAS
ADJACENT TO THE 4' SHOULDER.

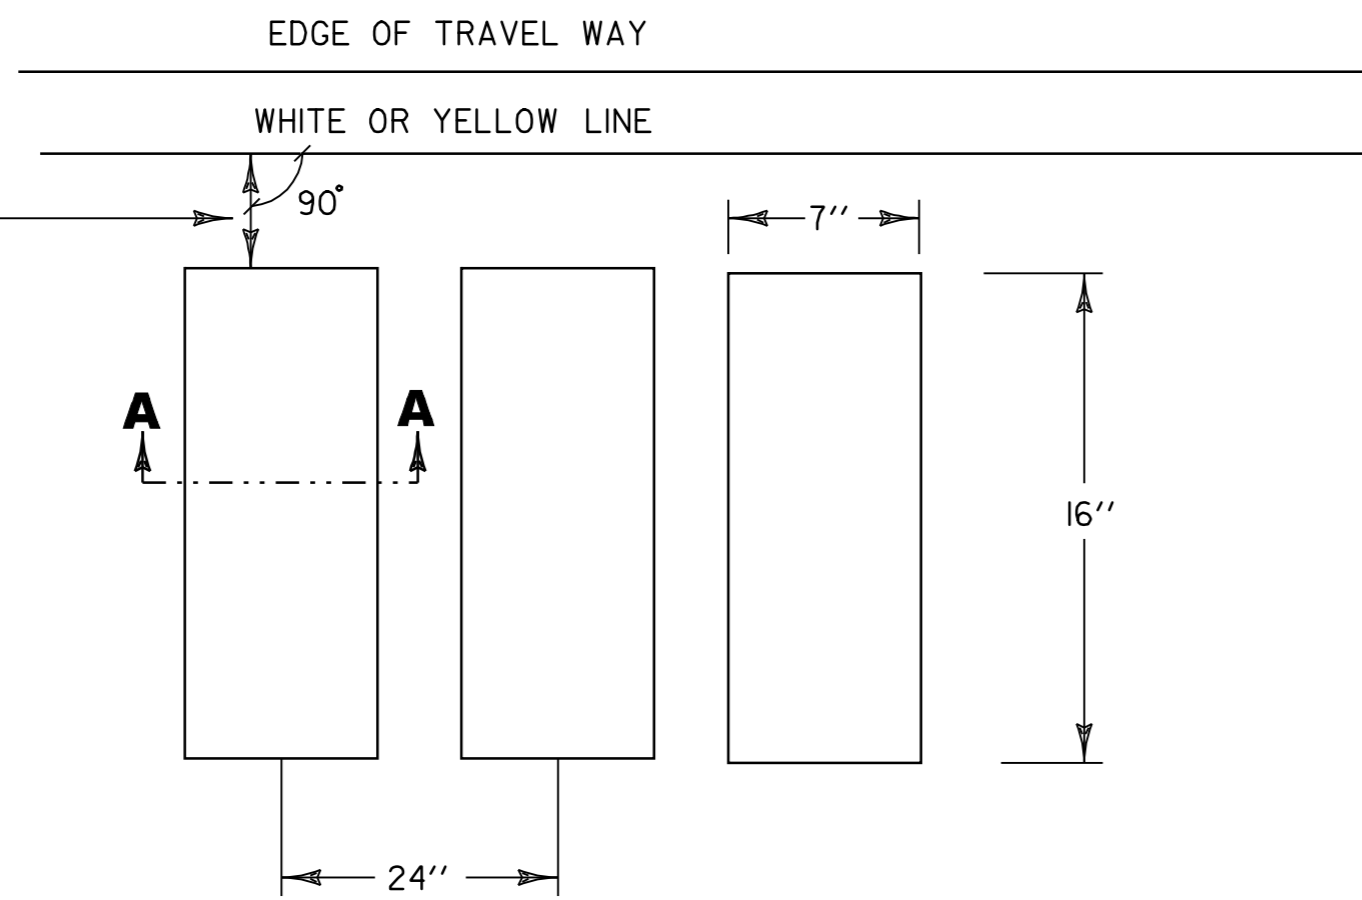

U TURN DETAIL

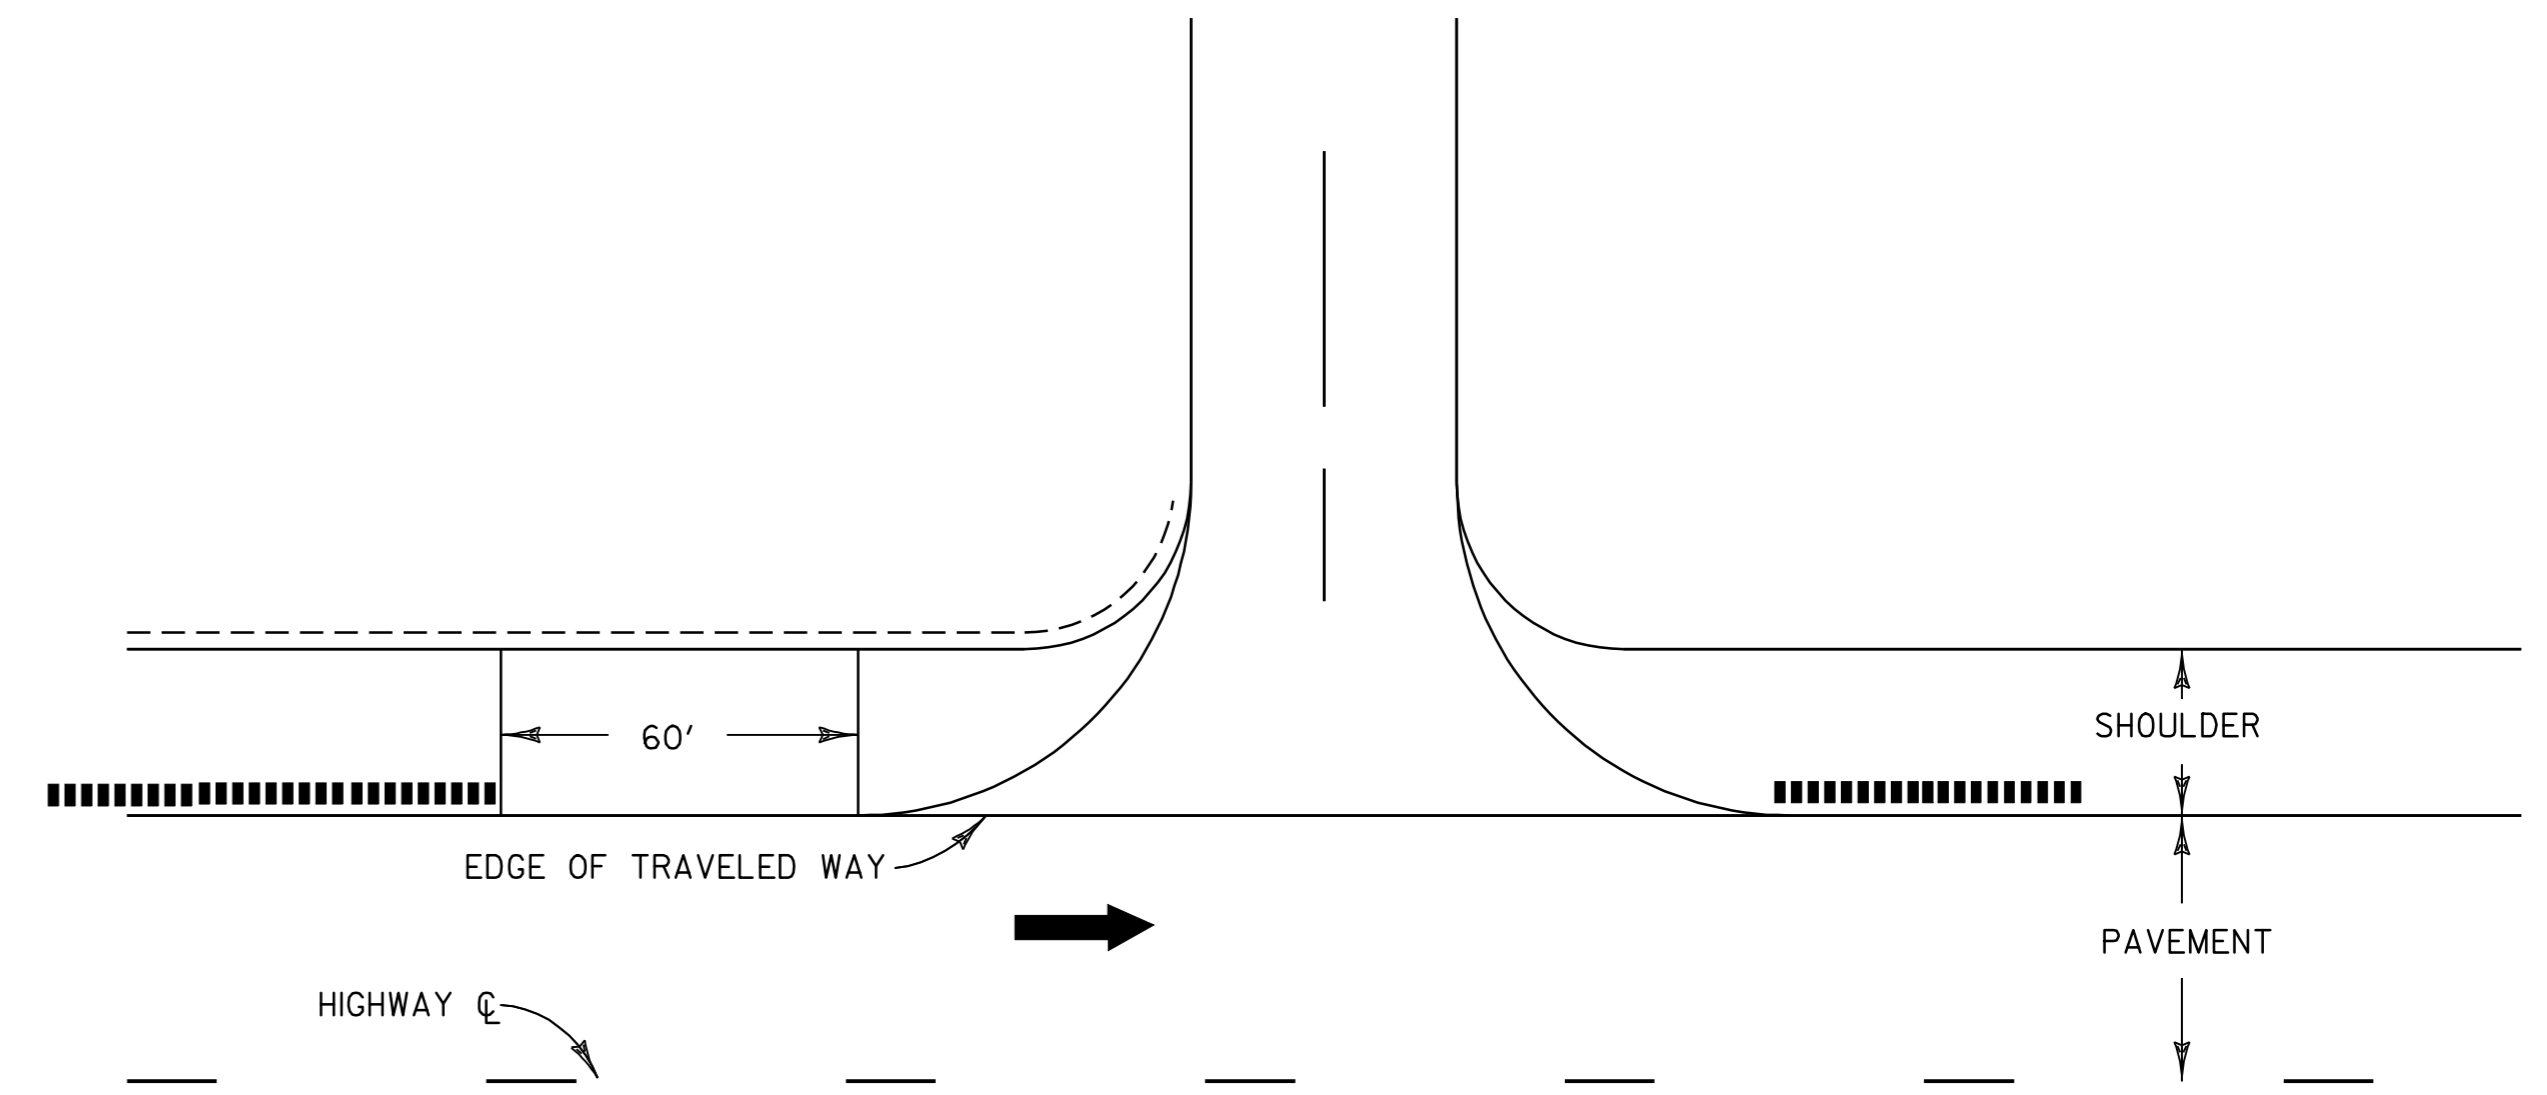

BRIDGE DETAIL

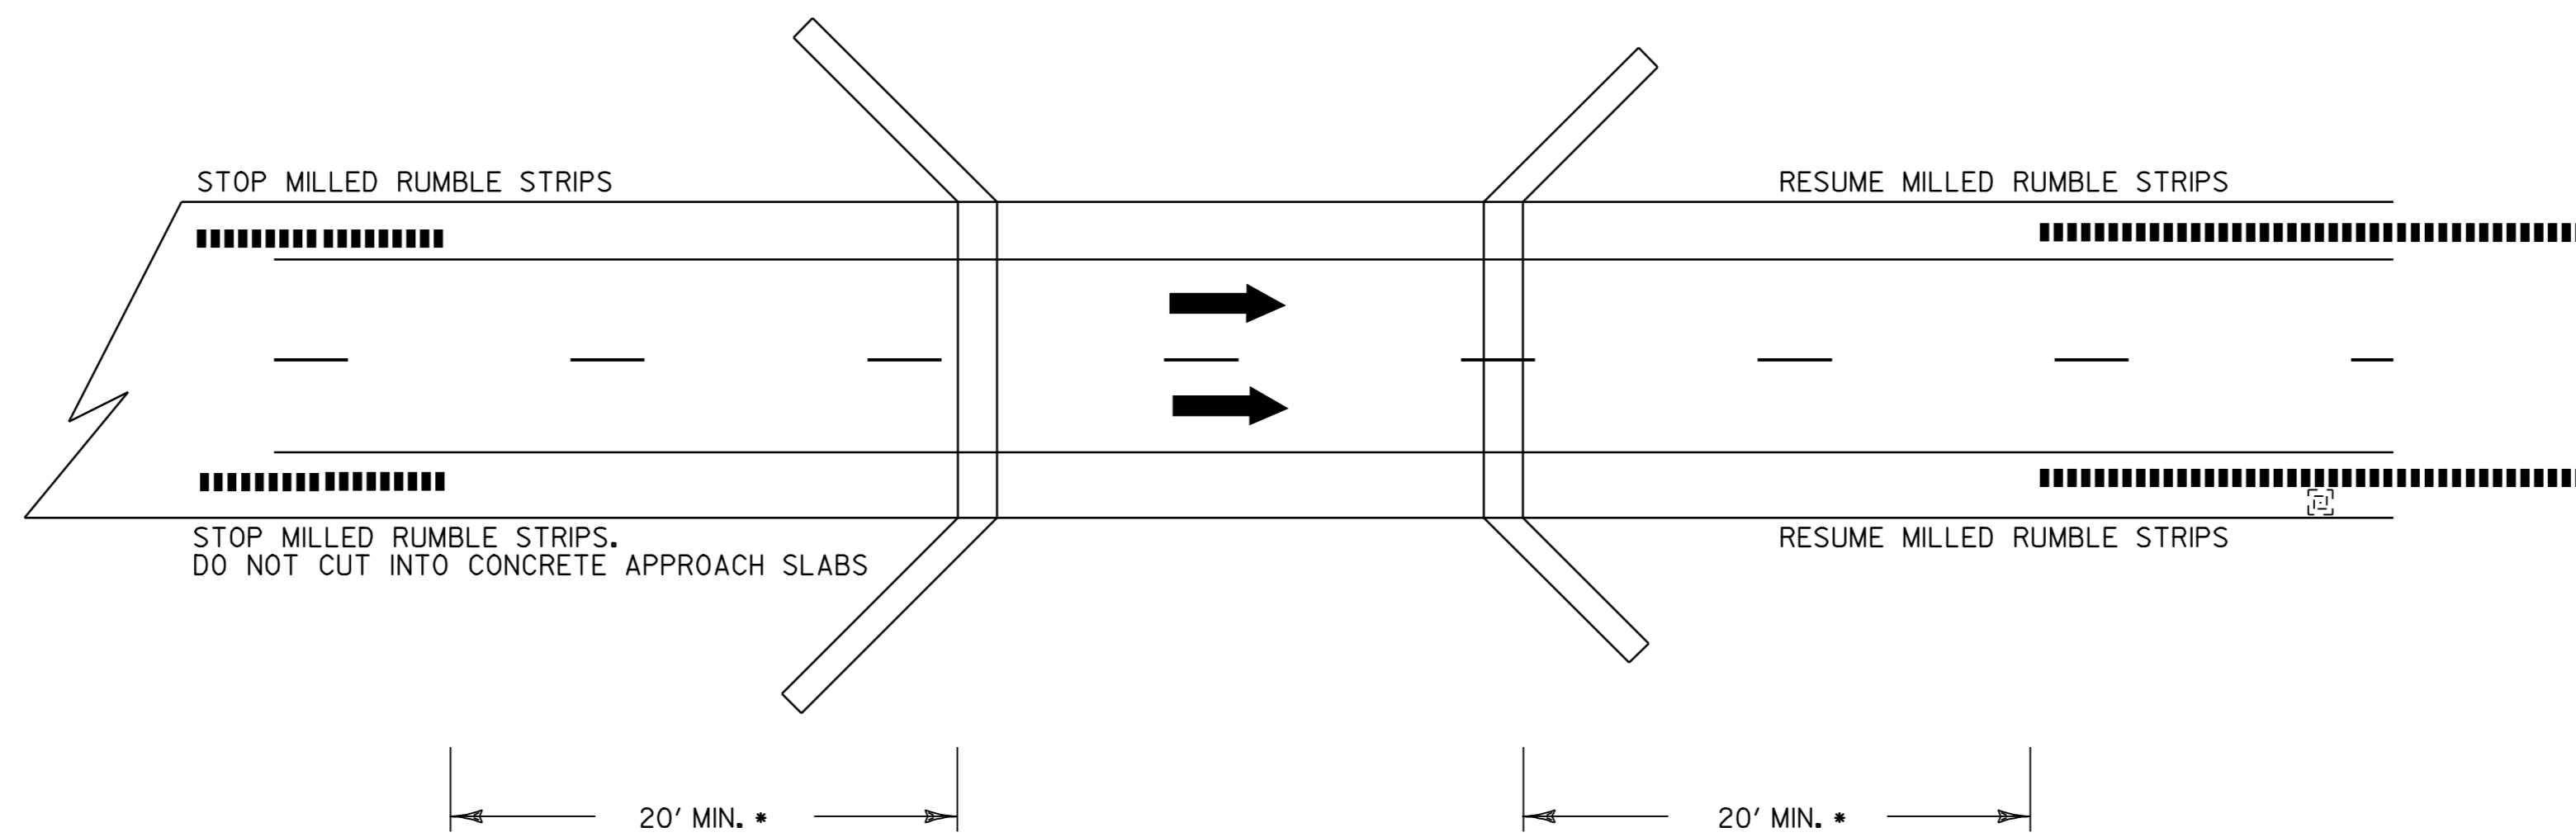

* NOTE: BRIDGE RAIL WILL DETERMINE MINIMUM DISTANCE IN SOME CASES.

LEGEND

- DIRECTION OF TRAFFIC FLOW
- MILLED RUMBLE STRIPS
- NOT TO SCALE

MILLED RUMBLE STRIPS DETAIL #1

PROJECT NAME: MONTPELIER - WATERBURY	
PROJECT NUMBER: IM 089-2(34)	
FILE NAME: /pave/03a026/p03a026.dgn	PLOT DATE: 11-APR-2005 10:19
PROJECT LEADER:	DRAWN BY:
DESIGNED BY:	CHECKED BY:
IPARM FILE NAME: p03a026mr1.i	SHEET 20 OF 23