


RAMP PAVEMENT TYPICAL

LOCATION

EXIT 16 OFF & ON RAMPS - SEE SHEETS 14-16 FOR ADDITIONAL DETAILS

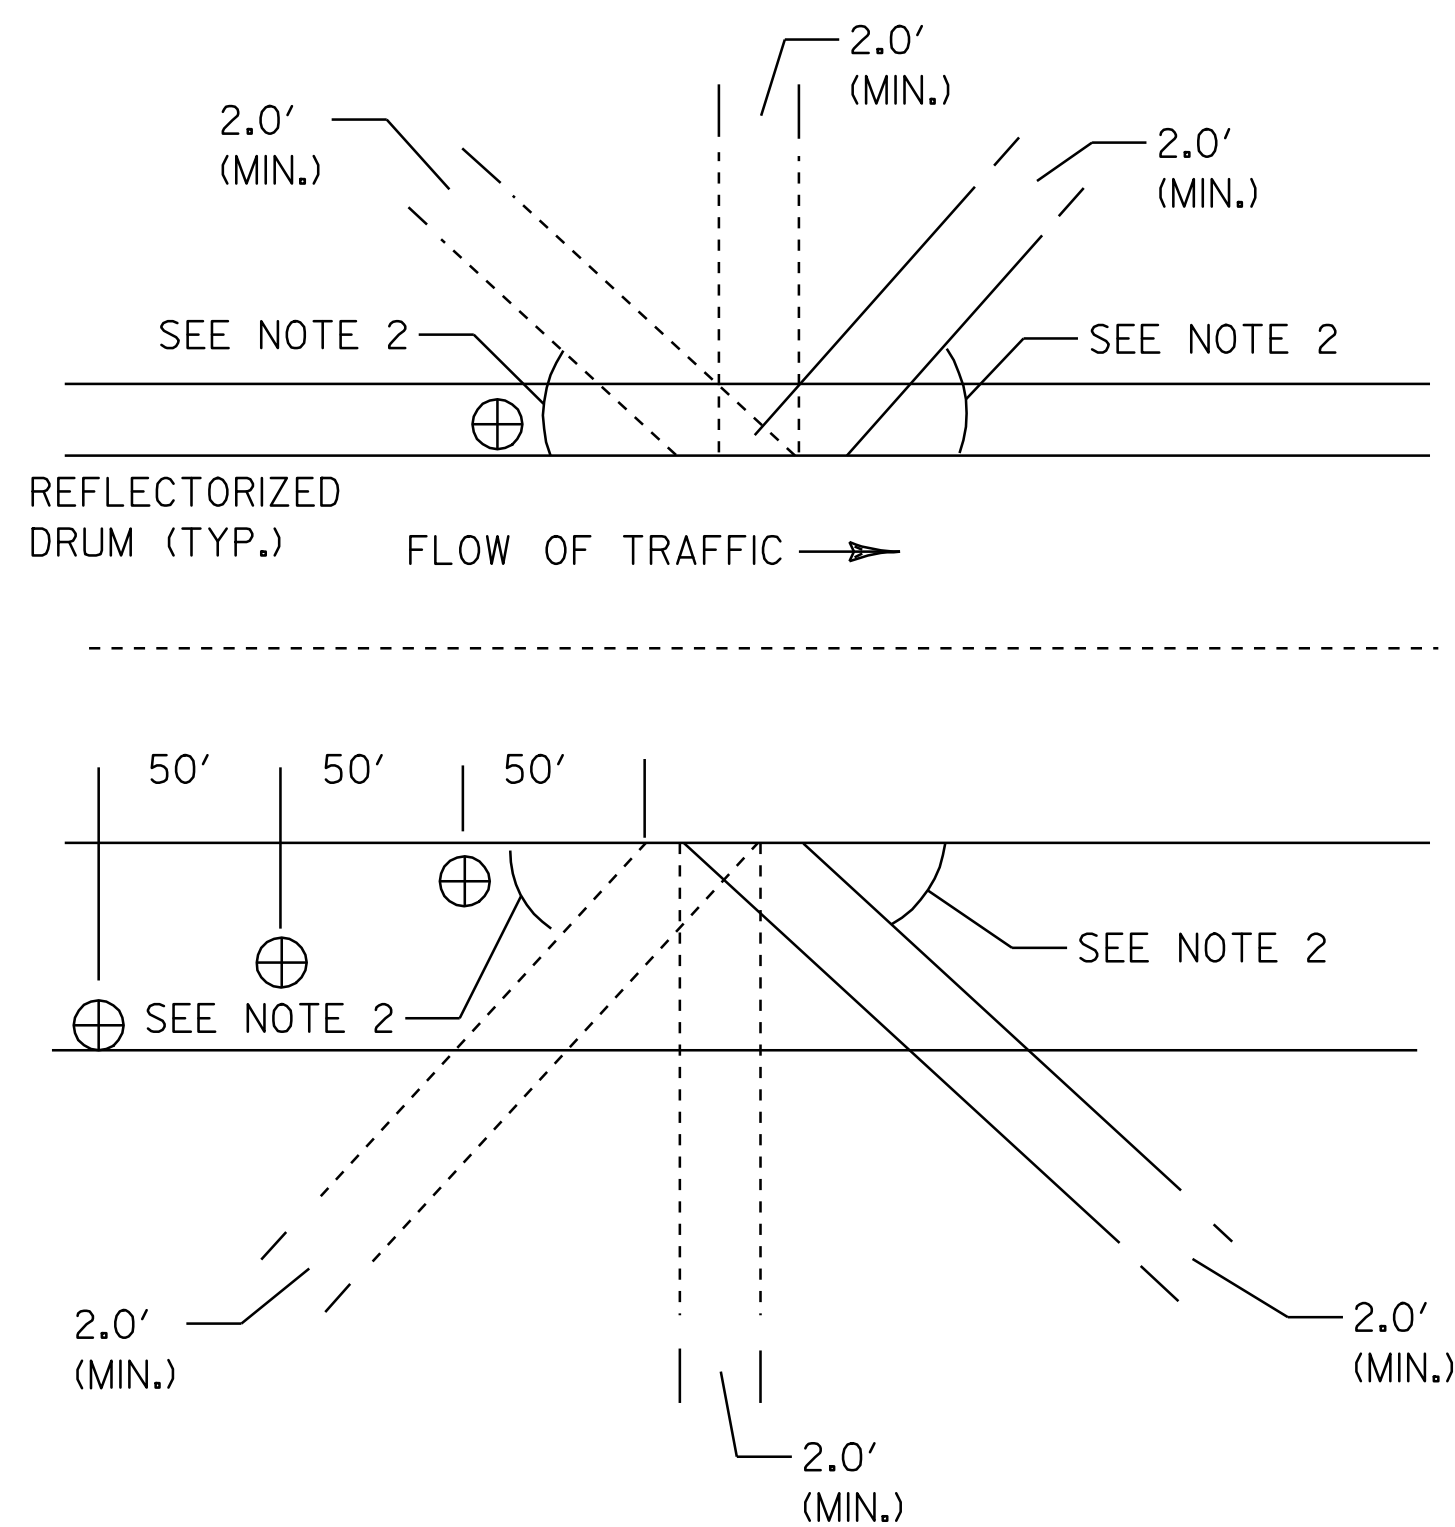

BLEEDER DETAIL

NOT TO SCALE

NOTES:

1. BLEEDERS ARE TO BE CUT WHILE COLD PLANING AT LOCATIONS SPECIFIED BY THE RESIDENT ENGINEER.
2. ANGLE BLEEDERS TO BEST ACCEPT WATER FLOW.
3. CUT ALL BLEEDERS TO THE DEPTH OF COLD PLANING AND GRADE TO DRAIN.
4. BLEEDERS ARE TO BE FILLED DURING PAVING WITH ITEM 490.30 OR AS DESIGNATED BY THE RESIDENT ENGINEER.
5. ⊕ REFLECTORIZED DRUMS MUST BE PLACED AS SHOWN TO WARN MOTORIST OF THE GAP IN THE SHOULDER.
6. BLEEDERS ARE NOT REQUIRED IF THE COLD PLANED AREAS ARE PAVED BACK THE SAME DAY.

**PROJECT
TYPICAL
SHEET 2**

PROJECT NAME: FAIRLEE-NEWBURY
PROJECT NUMBER: AC IM 091-2(39)

FILE NAME: /pave/03a028/pa028.dgn
PROJECT LEADER: WOOLAVER
DESIGNED BY: JLR
pa028ty2.i

PLOT DATE: 12-MAR-2007 11:17
DRAWN BY: JLR
CHECKED BY: JLR
SHEET 4 OF 25