


**MAINLINE APPROACH AREA DETAIL**

LOCATION


BEGINNING OF PROJECT - STA 4882+94.4 (MM 92.490)  
 END OF PROJECT - STA 5545+58.4 (MM 105.03)

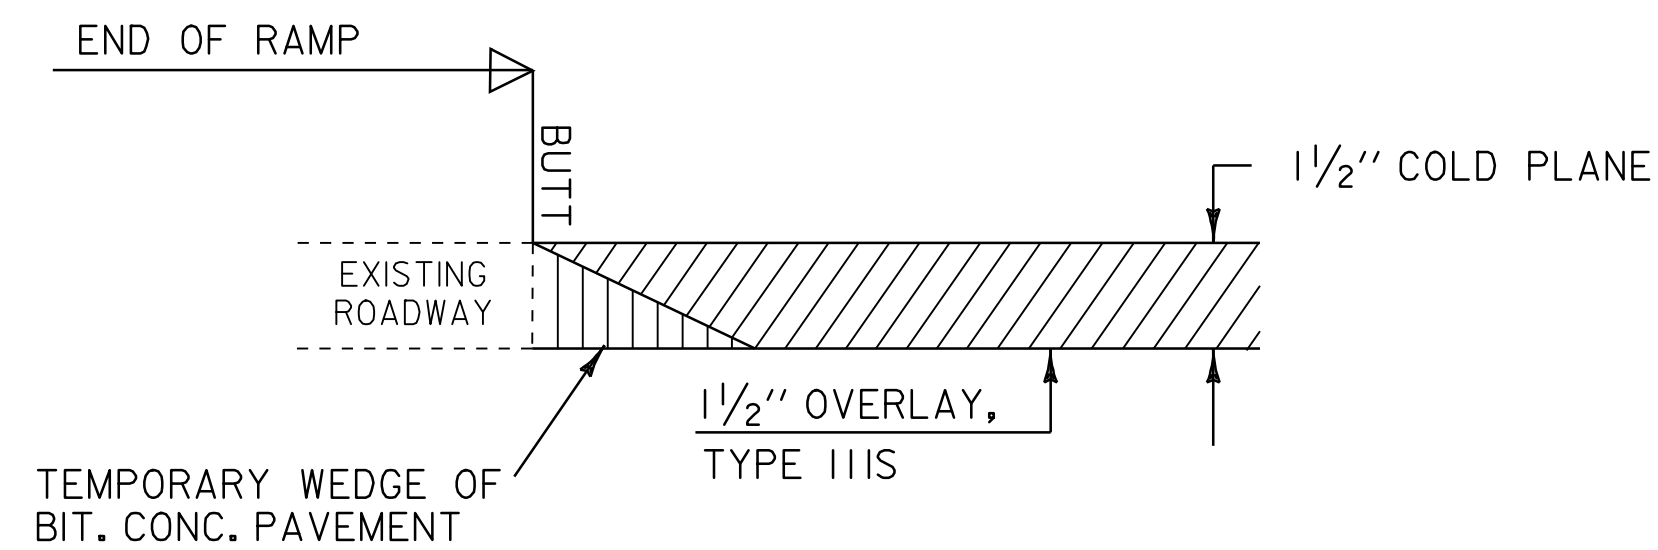

**RAMP APPROACH AREA DETAIL**


LOCATION

EXIT 16 - END OF ON & OFF RAMPS (@ PAVEMENT MATCH)

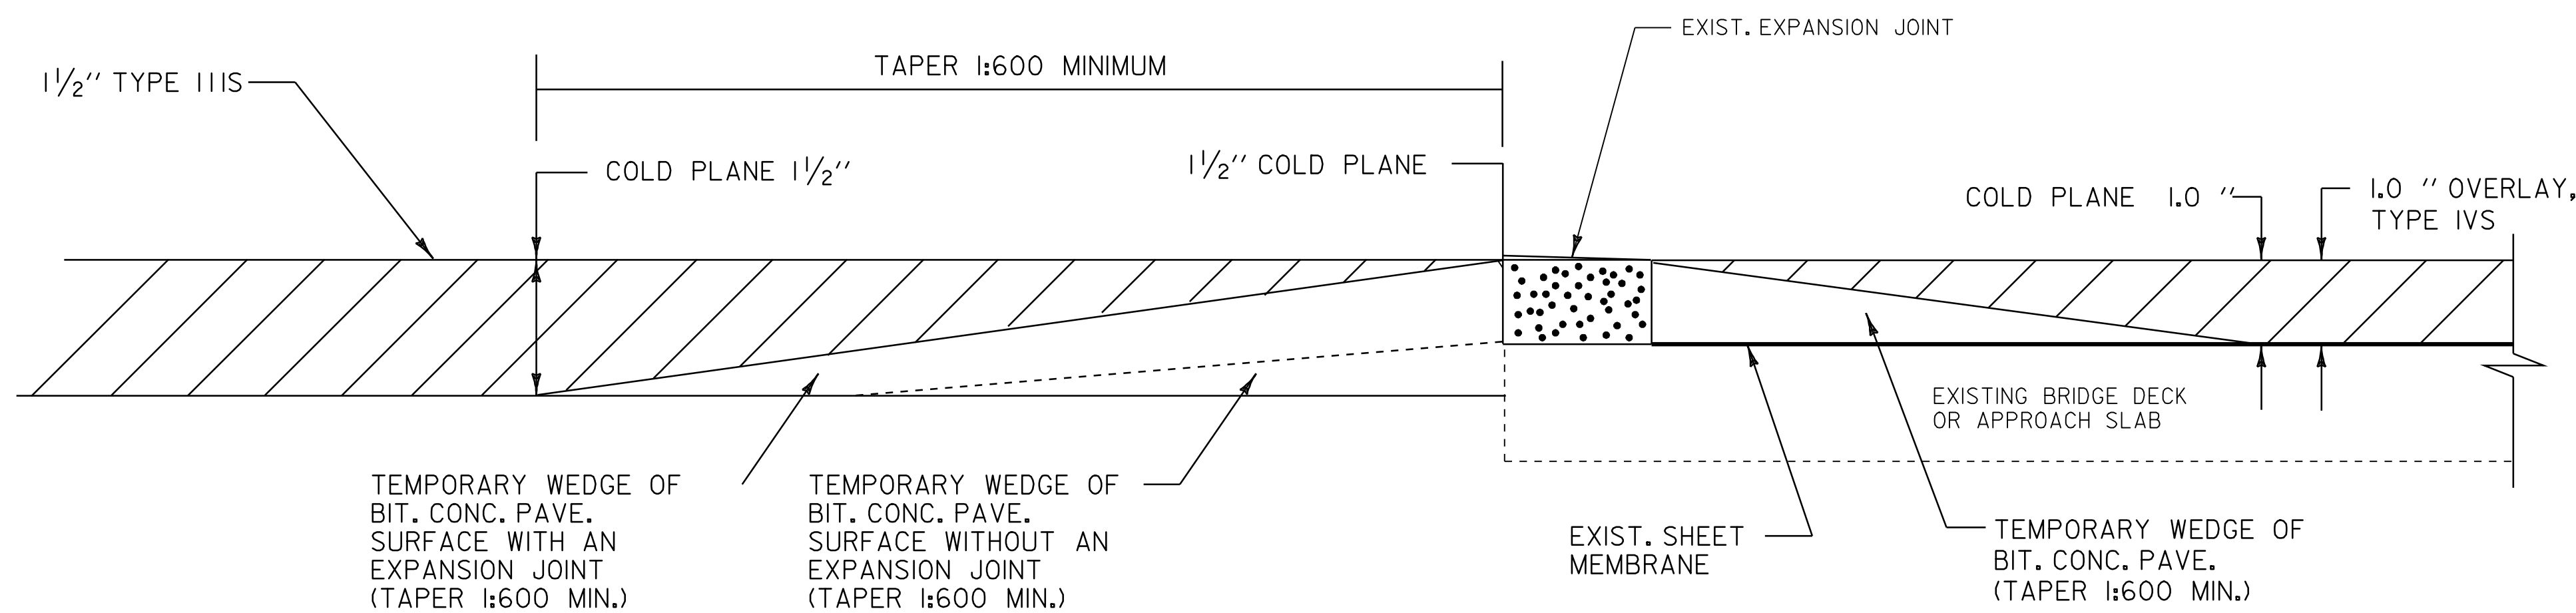

**BRIDGE APPROACH DETAIL**


BR # 58-N	STA 5155+13	(MM 97.627)	STA 5157+31	(MM 97.676)
BR # 59-N	STA 5167+80	(MM 97.875)	STA 5170+30	(MM 97.922)
BR # 60-N	STA 5173+07	(MM 97.974)	STA 5174+41	(MM 98.000)
BR # 61-N	STA 5197+58	(MM 98.439)	STA 5199+28	(MM 98.471)
BR # 63-N	STA 5465+19	(MM 103.49)	STA 5466+23	(MM 103.53)

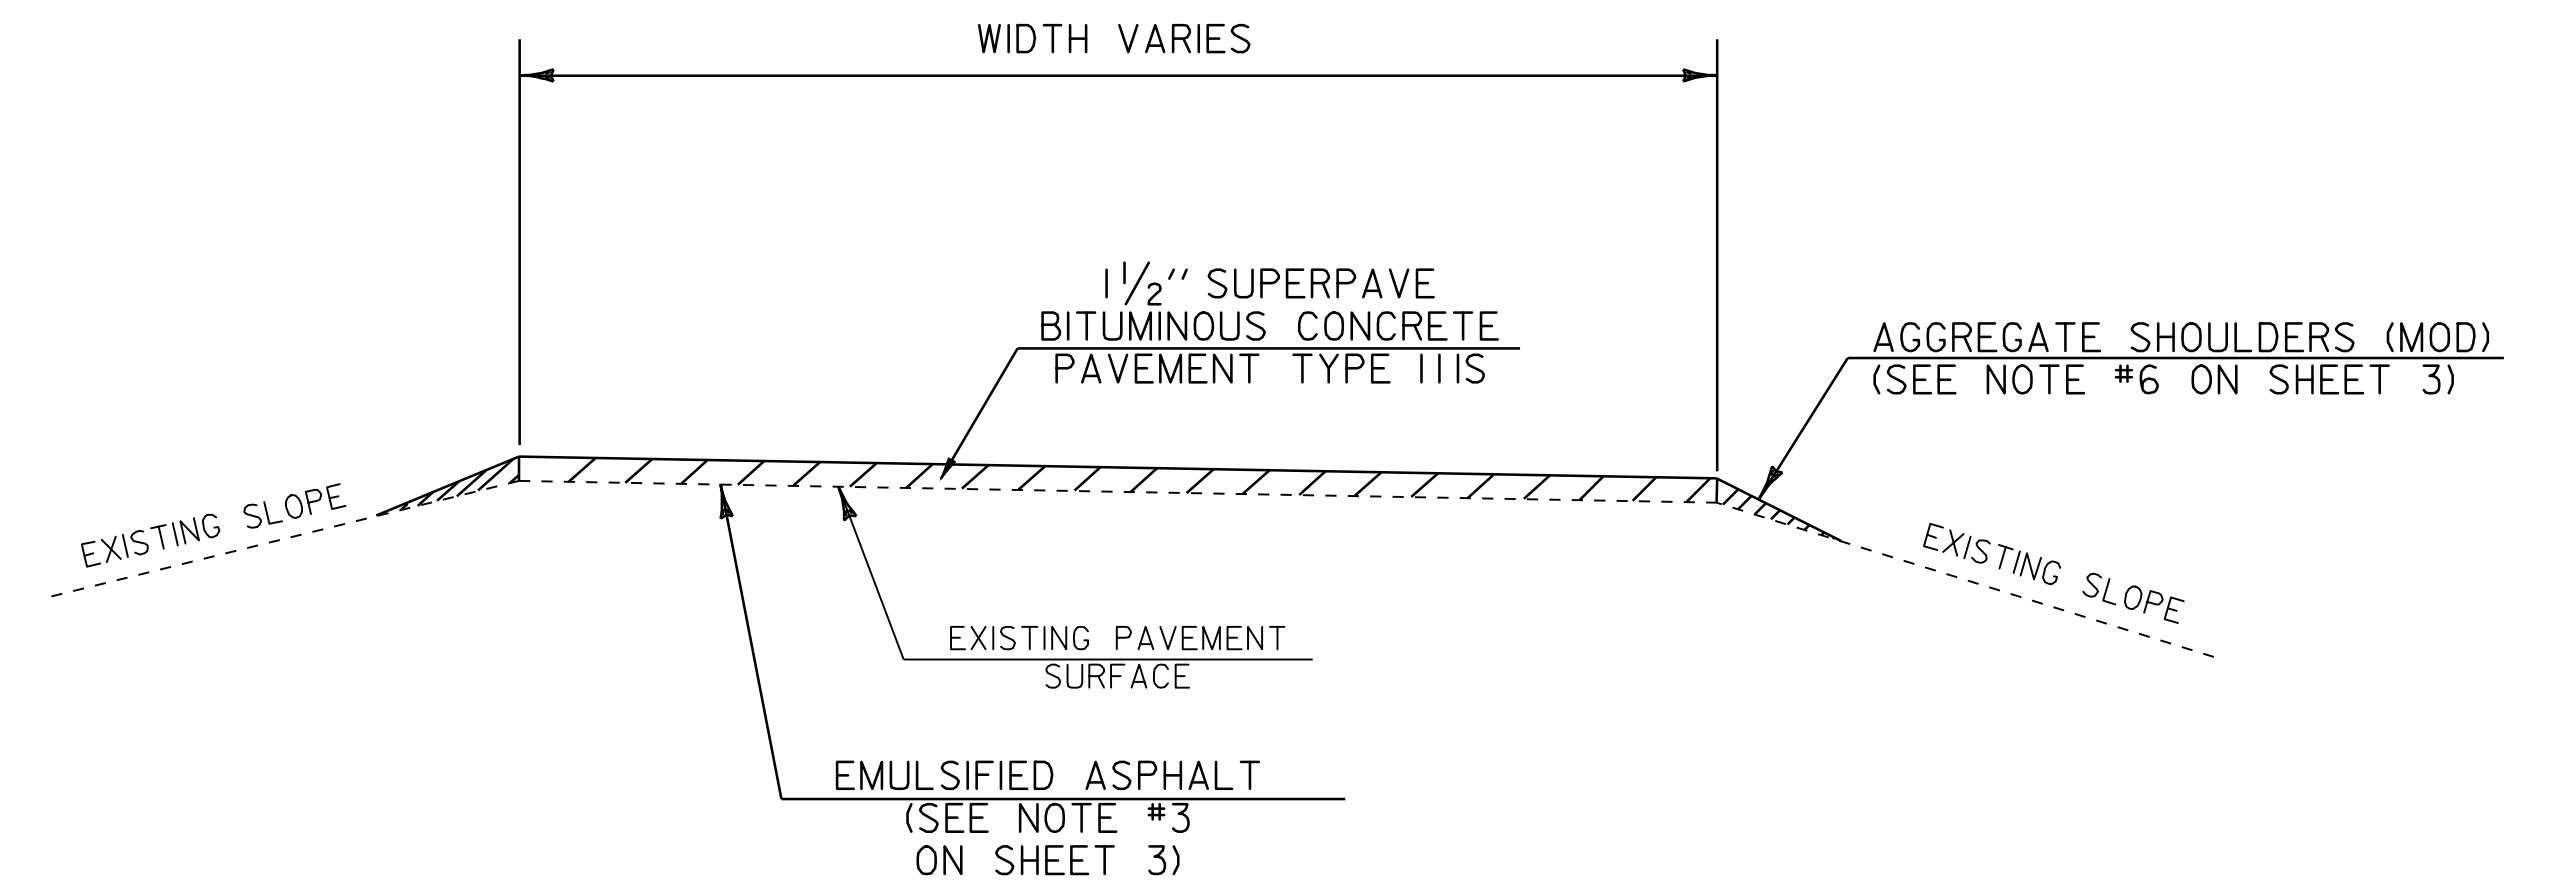

**U-TURN TYPICAL**

LOCATION

- STA 4935+22 (MM 93.47) 20' X 209'
- STA 5051+90 (MM 95.68) 35' X 210'
- STA 5052+43 (MM 95.69) 35' X 210'
- STA 5126+88 (MM 97.10) 20' X 156'
- STA 5201+87 (MM 98.52) 32' X 143'
- STA 5303+76 (MM 100.45) 33' X 143'
- STA 5437+34 (MM 102.98) 22' X 186'
- STA 5492+26 (MM 104.02) 22' X 286'

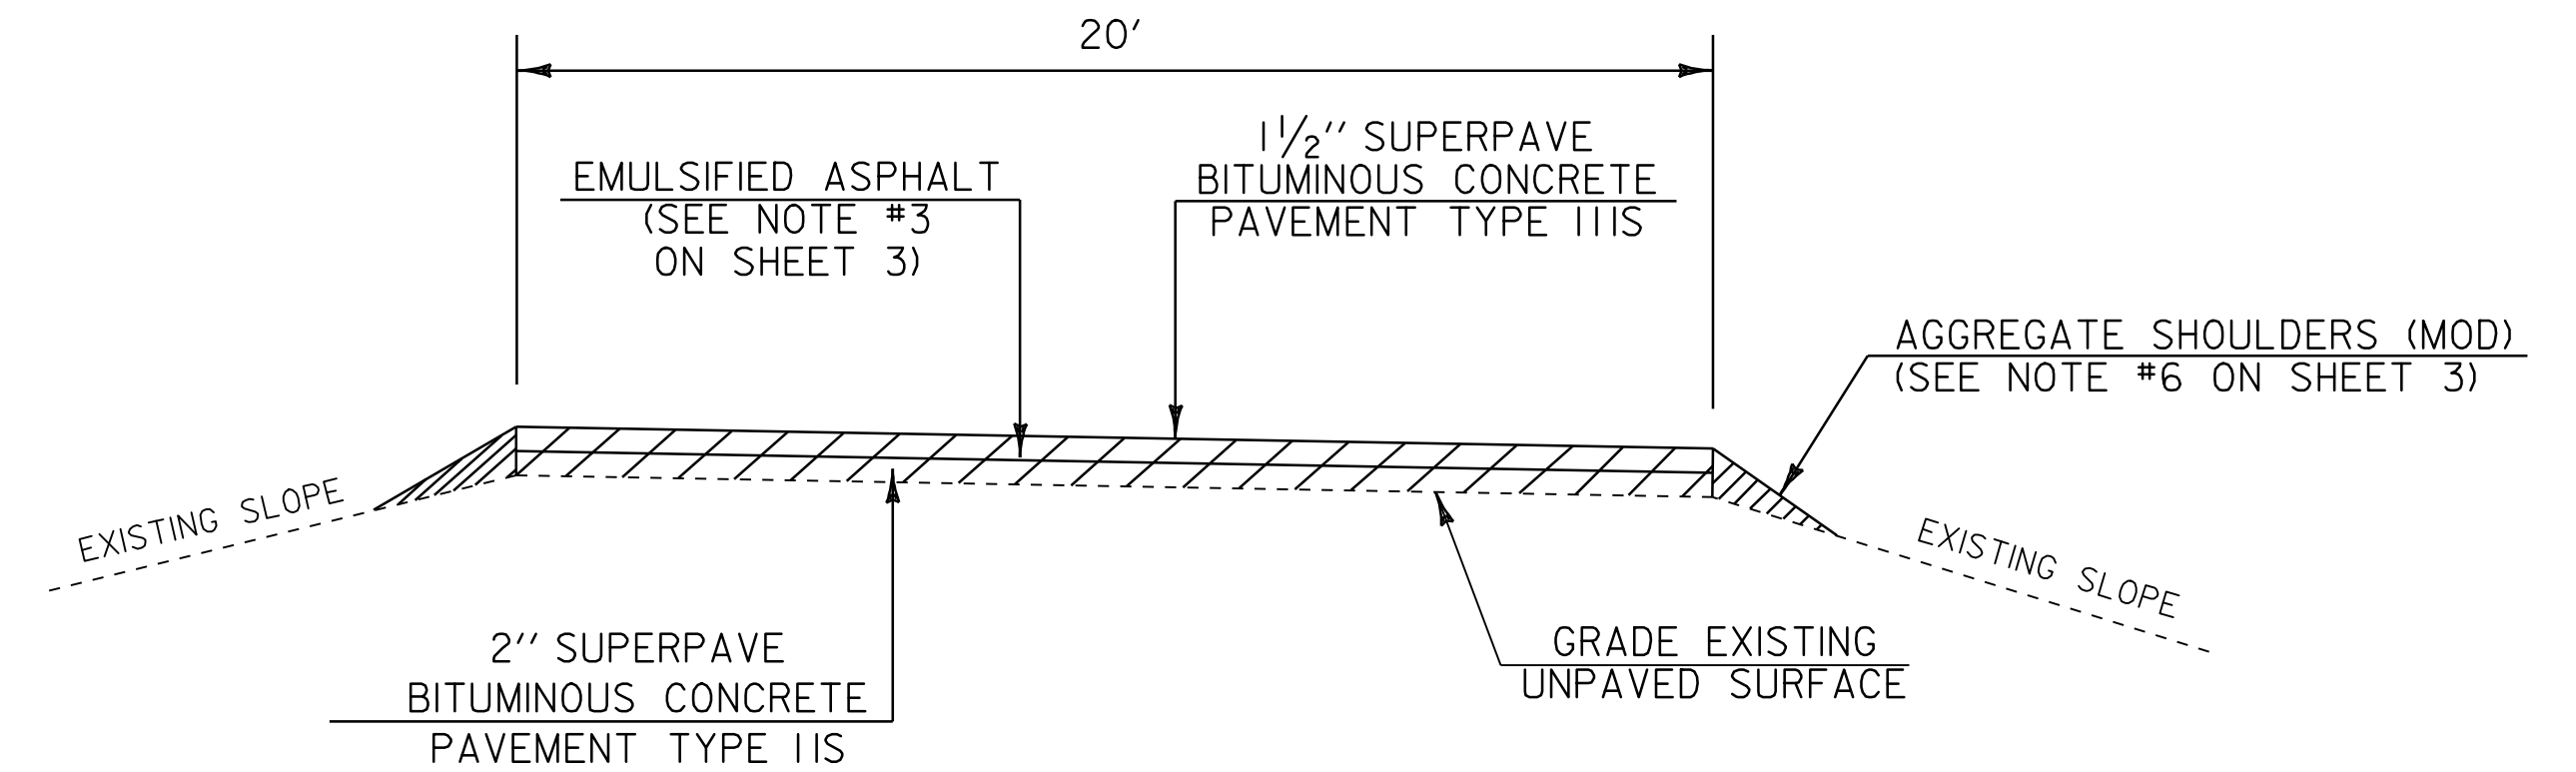

**U-TURN TYPICAL**

LOCATION  
 STA 5126+88 LT

**PROJECT  
 TYPICAL  
 SHEET 3**

PROJECT NAME: FAIRLEE-NEWBURY  
 PROJECT NUMBER: AC IM 091-2(39)

FILE NAME: /pave/03a028/pa028.dgn  
 PROJECT LEADER: WOOLAVER  
 DESIGNED BY: JLR  
 pa028+ty3.1

PLOT DATE: 12-MAR-2007 11:17  
 DRAWN BY: JLR  
 CHECKED BY: JLR  
 SHEET 5 OF 25