
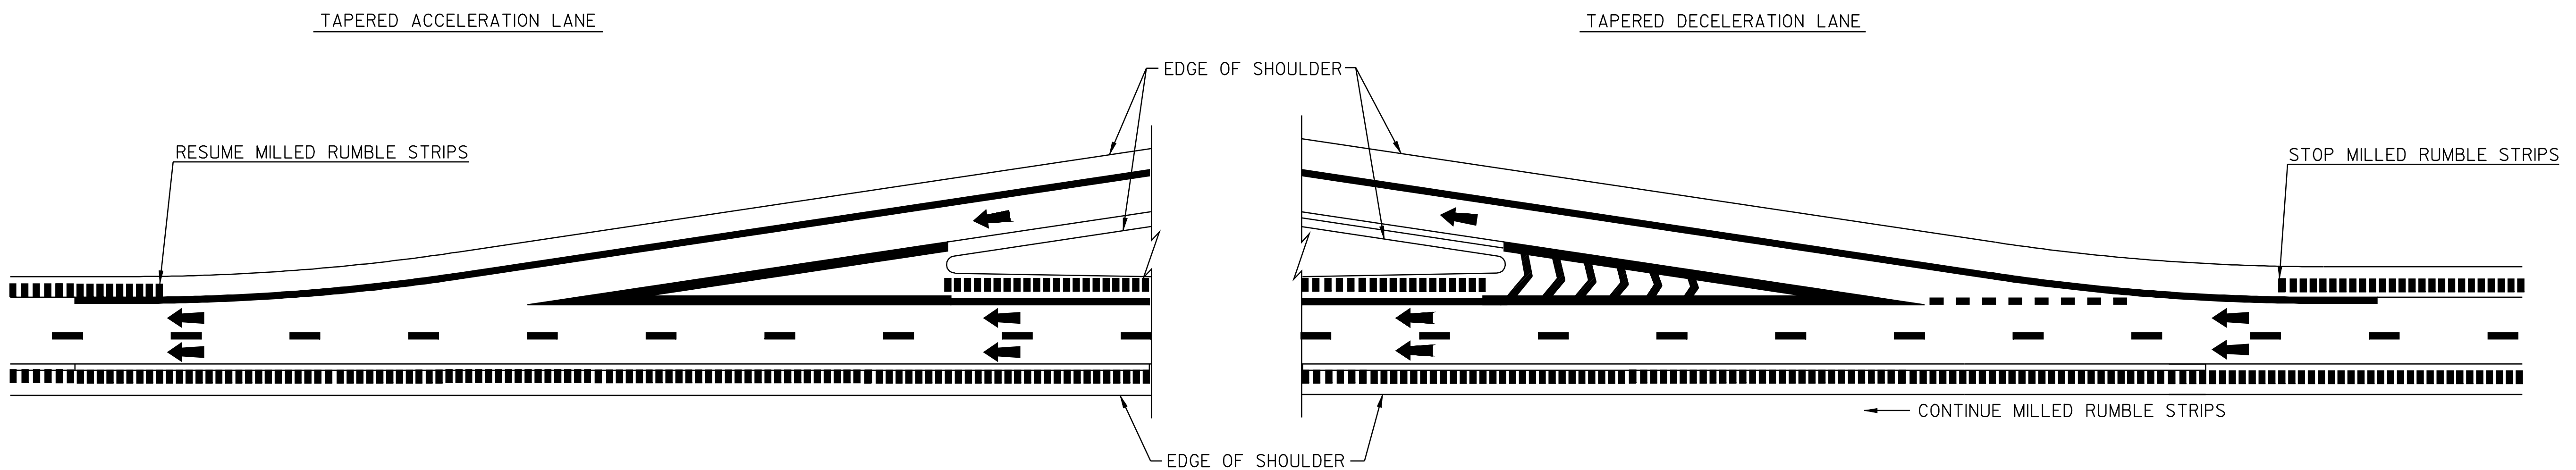


# TYPICAL MILLING AT INTERCHANGES & REST AREAS

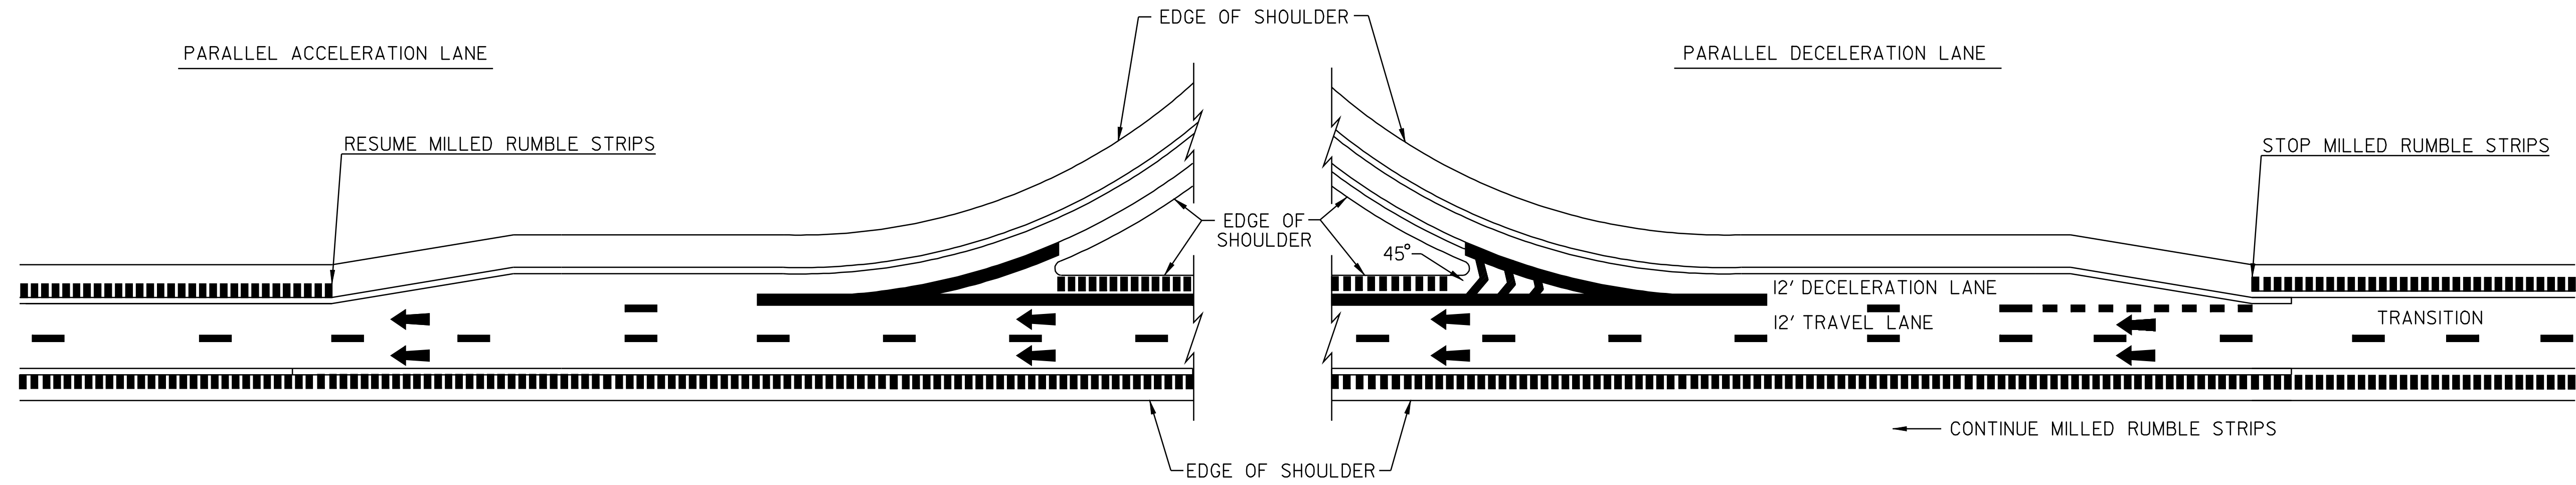

**NOTES:**

1. THIS TYPICAL MAY BE MODIFIED AT THE DISCRETION OF THE RESIDENT ENGINEER IF ACTUAL FIELD CONDITIONS NECESSITATE SUCH ACTIONS.
2. REFER TO SHEETS 22, 23 & 24 FOR PAVEMENT MARKING DETAILS.

**LEGEND**  
 DIRECTION OF TRAFFIC FLOW  
 MILLED RUMBLE STRIPS

**MILLED RUMBLE STRIP DETAIL SHEET #1**

PROJECT NAME: FAIRLEE-NEWBURY	PLOT DATE: 12-MAR-2007 11:19
PROJECT NUMBER: AC IM 091-2(39)	DRAWN BY: JLR
FILE NAME: /pave/03a028/pa028.dgn	CHECKED BY: JLR
PROJECT LEADER: WOOLLAVER	SHEET 18 OF 25
DESIGNED BY: JLR	
pa028d05.i	