




TYPICAL MILLING DETAIL

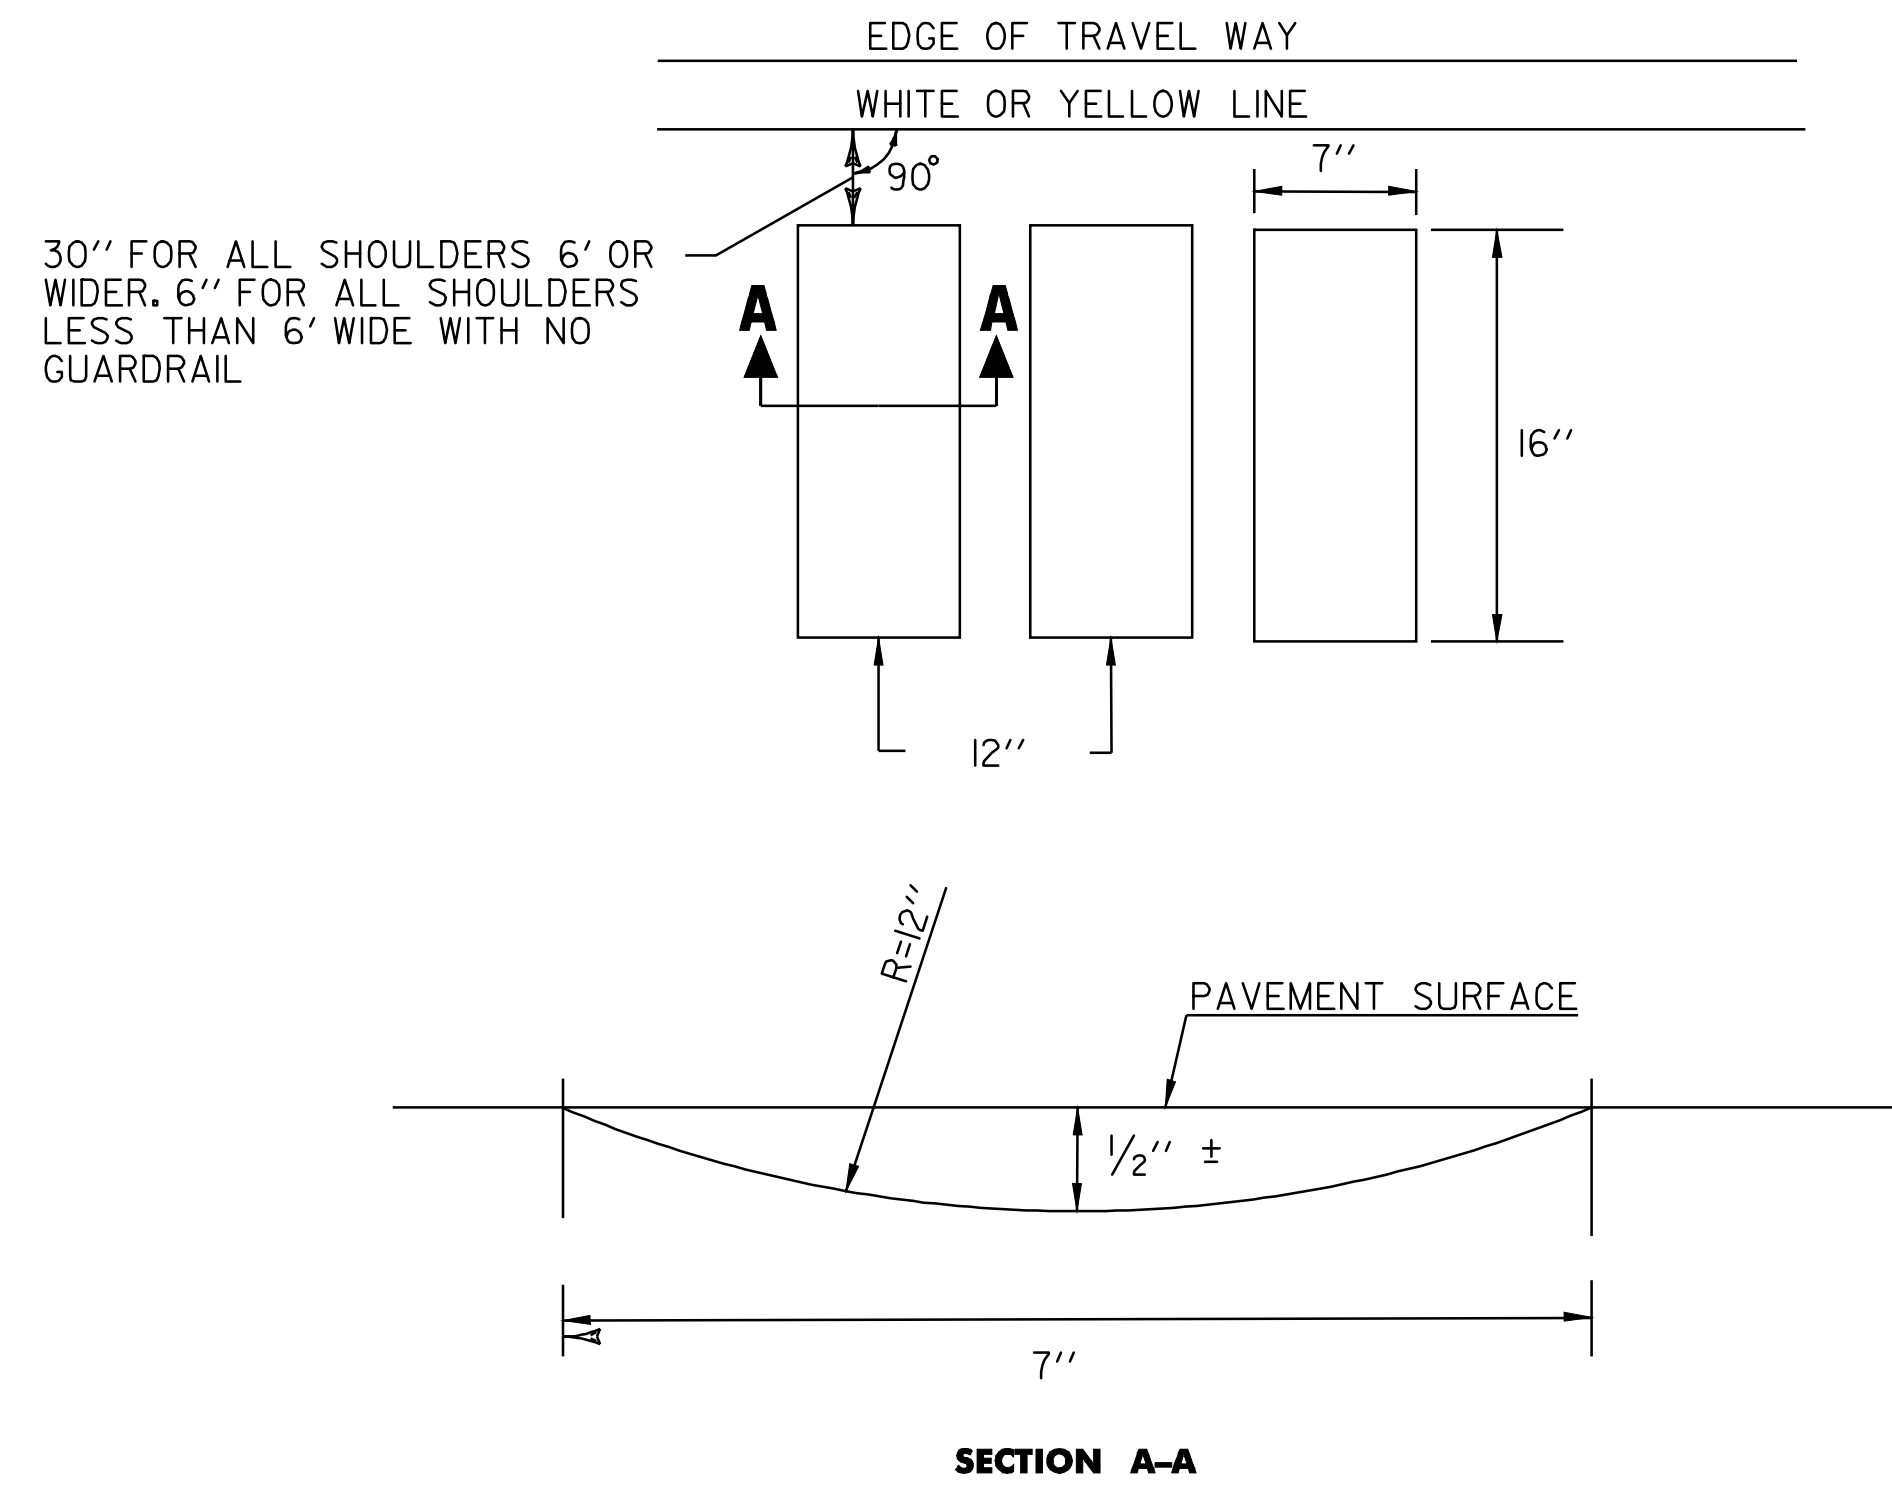

U-TURN DETAIL

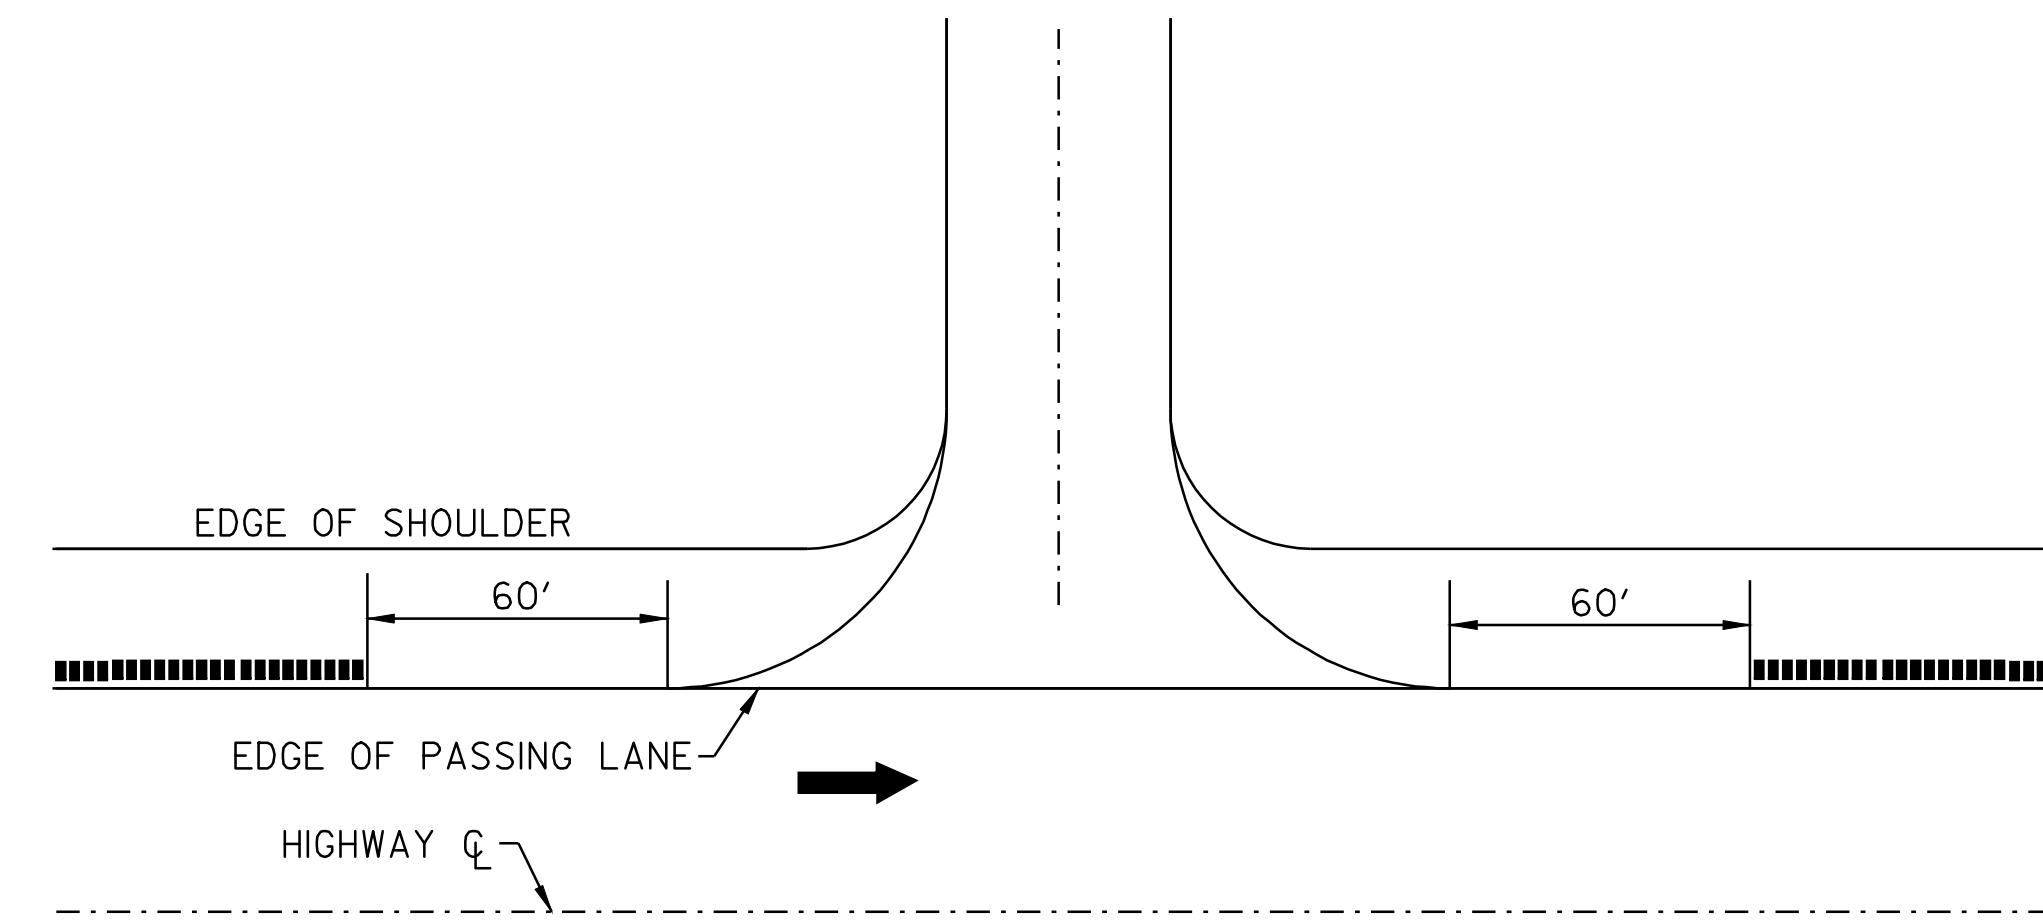

BRIDGE DETAIL

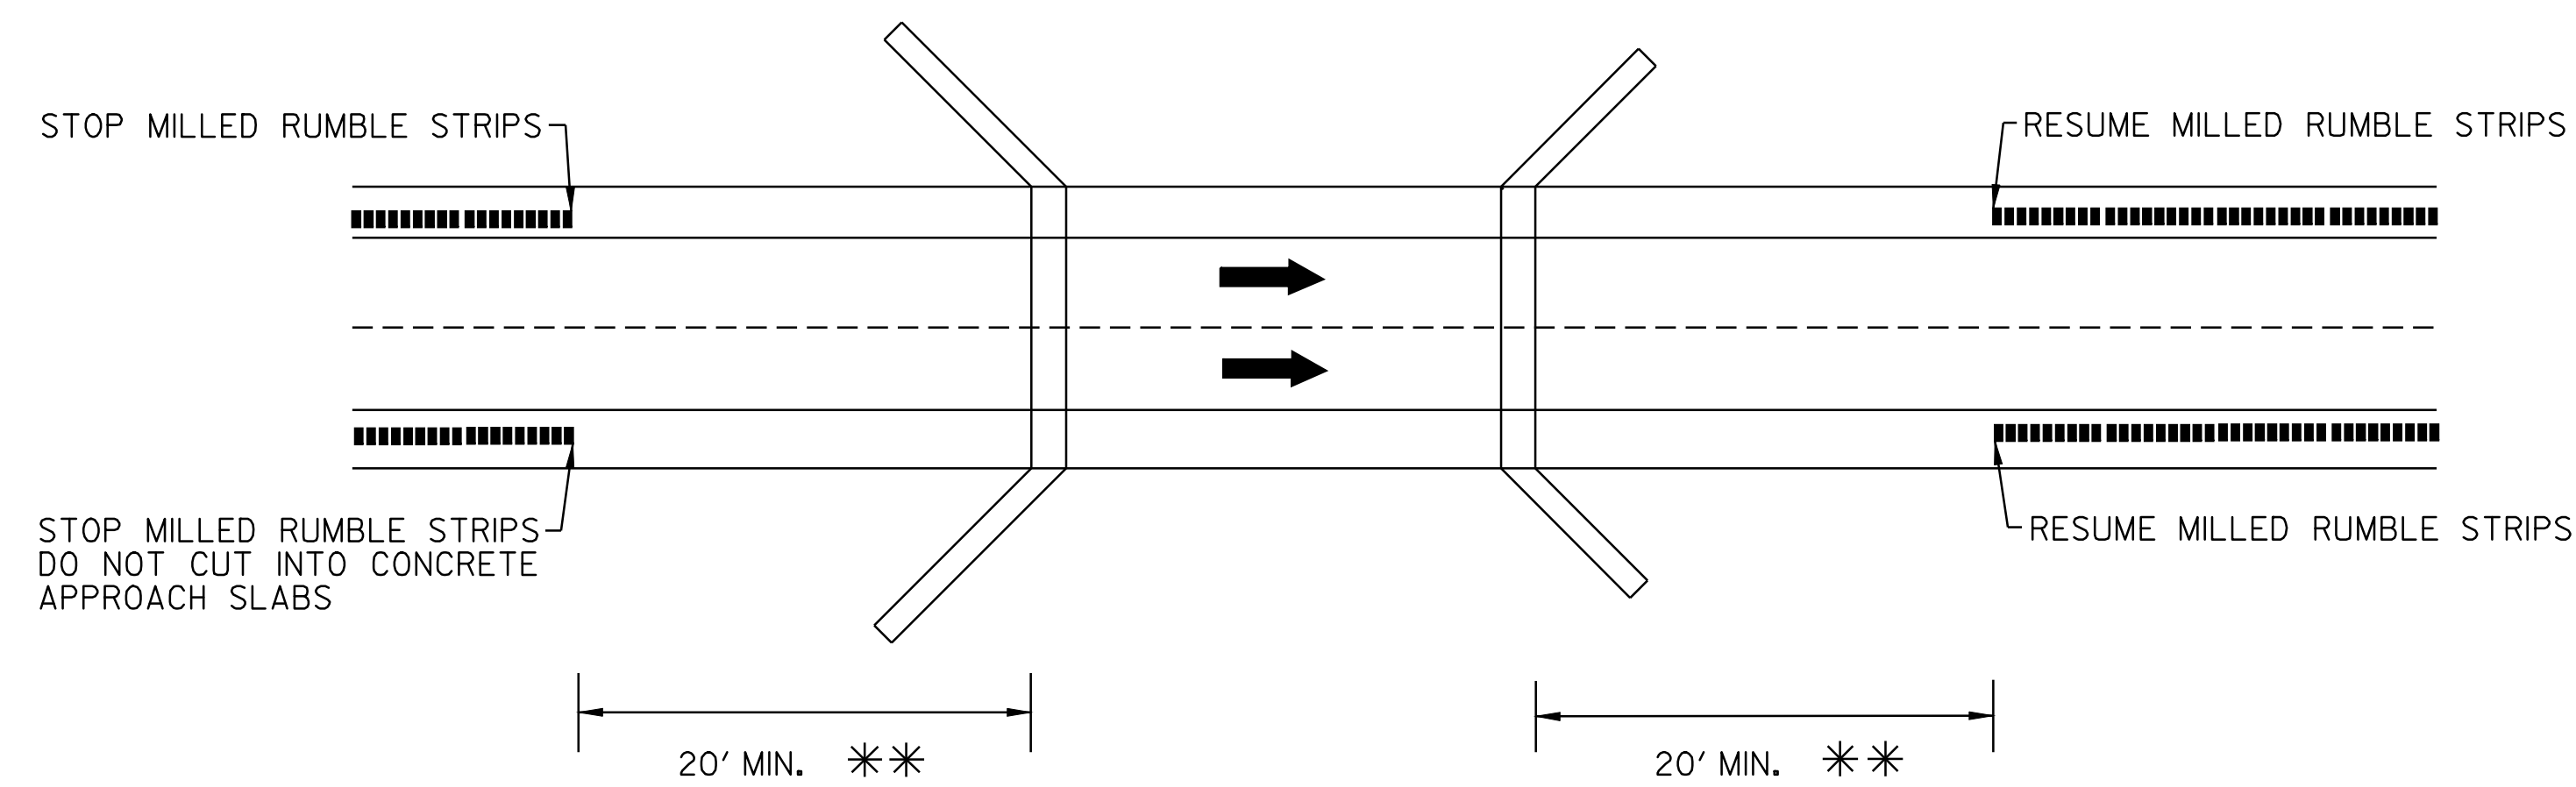

** BRIDGE RAIL WILL DETERMINE MINIMUM DISTANCE IN SOME CASES.

NOTE:

MILLED RUMBLE STRIPS WILL NOT BE REQUIRED IN GUARDRAIL AREAS ADJACENT TO THE 4' SHOULDER.

LEGEND

- DIRECTION OF TRAFFIC FLOW
- MILLED RUMBLE STRIPS

MILLED RUMBLE STRIP DETAIL SHEET #2

PROJECT NAME: FAIRLEE-NEWBURY
PROJECT NUMBER: AC IM 091-2(39)

FILE NAME: /pave/03a028/pa028.dgn
PROJECT LEADER: WOOLLAVER
DESIGNED BY: JLR
pa028d06.i

PLOT DATE: 12-MAR-2007 11:19
DRAWN BY: JLR
CHECKED BY: JLR
SHEET 19 OF 25