
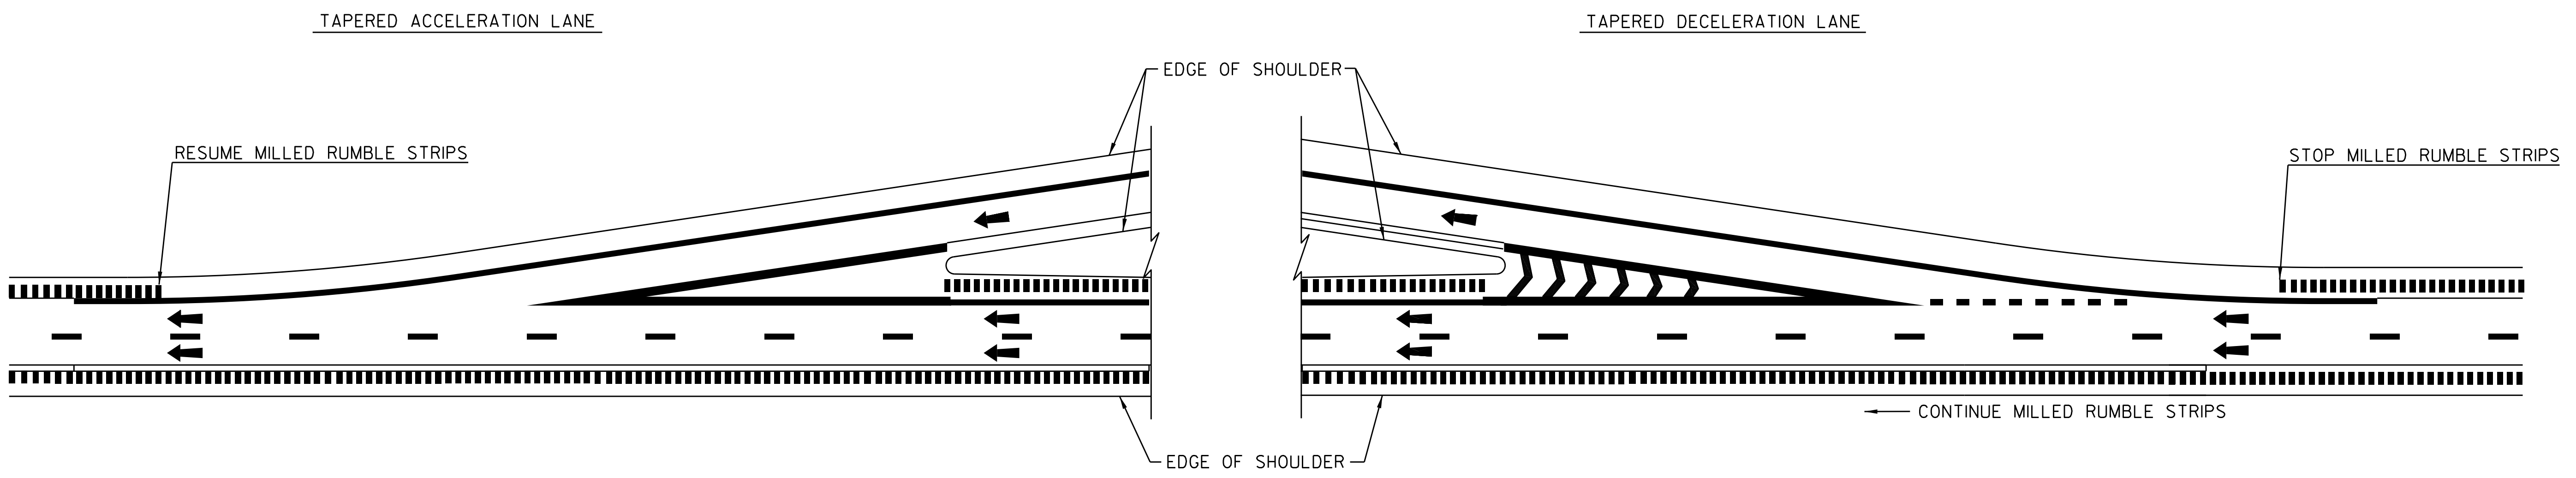


# TYPICAL MILLING AT INTERCHANGES & REST AREAS

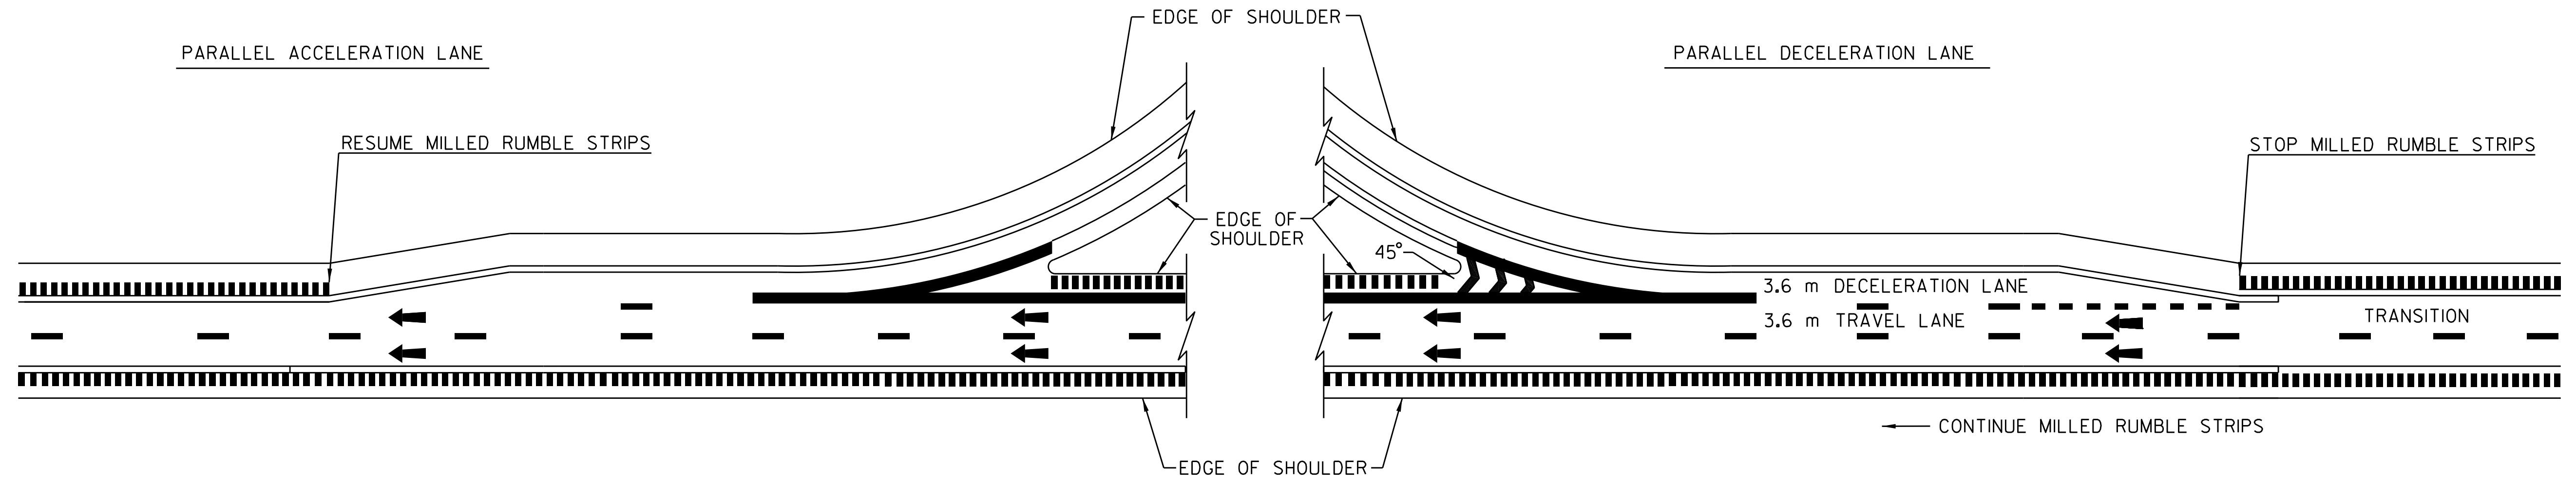

NOTE:  
 1. THIS TYPICAL MAY BE MODIFIED AT THE DISCRETION OF THE RESIDENT ENGINEER IF ACTUAL FIELD CONDITIONS NECESSITATE SUCH ACTIONS.

**LEGEND**  
 DIRECTION OF TRAFFIC FLOW  
 MILLED RUMBLE STRIPS

|            |     |
|------------|-----|
| DATUM      |     |
| VERTICAL   | N/A |
| HORIZONTAL | N/A |

**MILLED RUMBLE STRIP DETAIL SHEET #1**

|   |                                |
|---|--------------------------------|
| DESIGNED BY _____                       | DATE 10-02                     |
| DRAWN BY _____                          | DATE 10-02                     |
| DESIGN FILE NO/pave/03a040A/03a040A.dgn |                                |
| PRF FILE p03a040Arsl.i                  | DATE PLOTTED 31-OCT-2011 16:04 |
| PROJ. NAME                              | <b>WATERBURY - BOLTON</b>      |
| PROJ. NO.                               | <b>IM 089-2(33)</b>            |
| SHEET 14 OF 16                          | SHEETS                         |