


LOCATION				FEET OF DITCHING			MISC. ITEMS			REMARKS	LOCATION				FEET OF DITCHING			MISC. ITEMS			REMARKS
SITE	STATION	STATION	POS.	PERCENT GRADE			654.10	613.10	649.31		SITE	STATION	STATION	POS.	PERCENT GRADE			654.10	613.10	649.31	
				0-1	1-2.5	2.5-10	EROS. MATT.	STONE FILL TYP. 1	GEOT. UNDER STONE FILL						0-1	1-2.5	2.5-10	EROS. MATT.	STONE FILL TYP. 1	GEOT. UNDER STONE FILL	
COLCHESTER - GEORGIA VT I-89							SY	CY	SY								SY	CY	SY		
1	8+23	5187+07	LT		1825		811.1													EXIT 17 RAMP B	
2	5319+60		RT, LT	50																SEE NOTE 1	
3	5259+08	5259+47	LT	50																	
4	5296+31	5296+80	LT			50		7.4	22.2												
5	5335+60	5347+15	LT			1172		173.6	520.9												
6	5392+59	5392+99	LT	40																	
7	5403+02		RT, LT	50																SEE NOTE 1	
8	5450+84	5451+33	RT		50			22.2													
9	5451+60		RT, LT	50																SEE NOTE 1	
10	5567+03	5567+42	RT, LT	80																	
11	5488+56		RT, LT	50																SEE NOTE 1	
12	5493+84		RT, LT	50																SEE NOTE 1	
13	5499+12		RT, LT	50																SEE NOTE 1	
14	5503+87		RT, LT	50																SEE NOTE 1	
15	5527+10		RT, LT	5																REMOVE METAL GRATE. SEE NOTE 2	
16	5558+78		RT, LT	10																CLEAN INLET & OUTLET OF PIPE	
17	5575+68		RT, LT	50																SEE NOTE 1	
18	5+50	10+50	RT			500		74.1	222.2											EXIT 18 RAMP D	
SUB-TOTAL				585	1875	1722	833.3	255.1	765.3												
ROUNDING				-	-	-	16.7	14.9	14.7												
TOTAL				585	1875	1722	850.0	270.0	780.0												

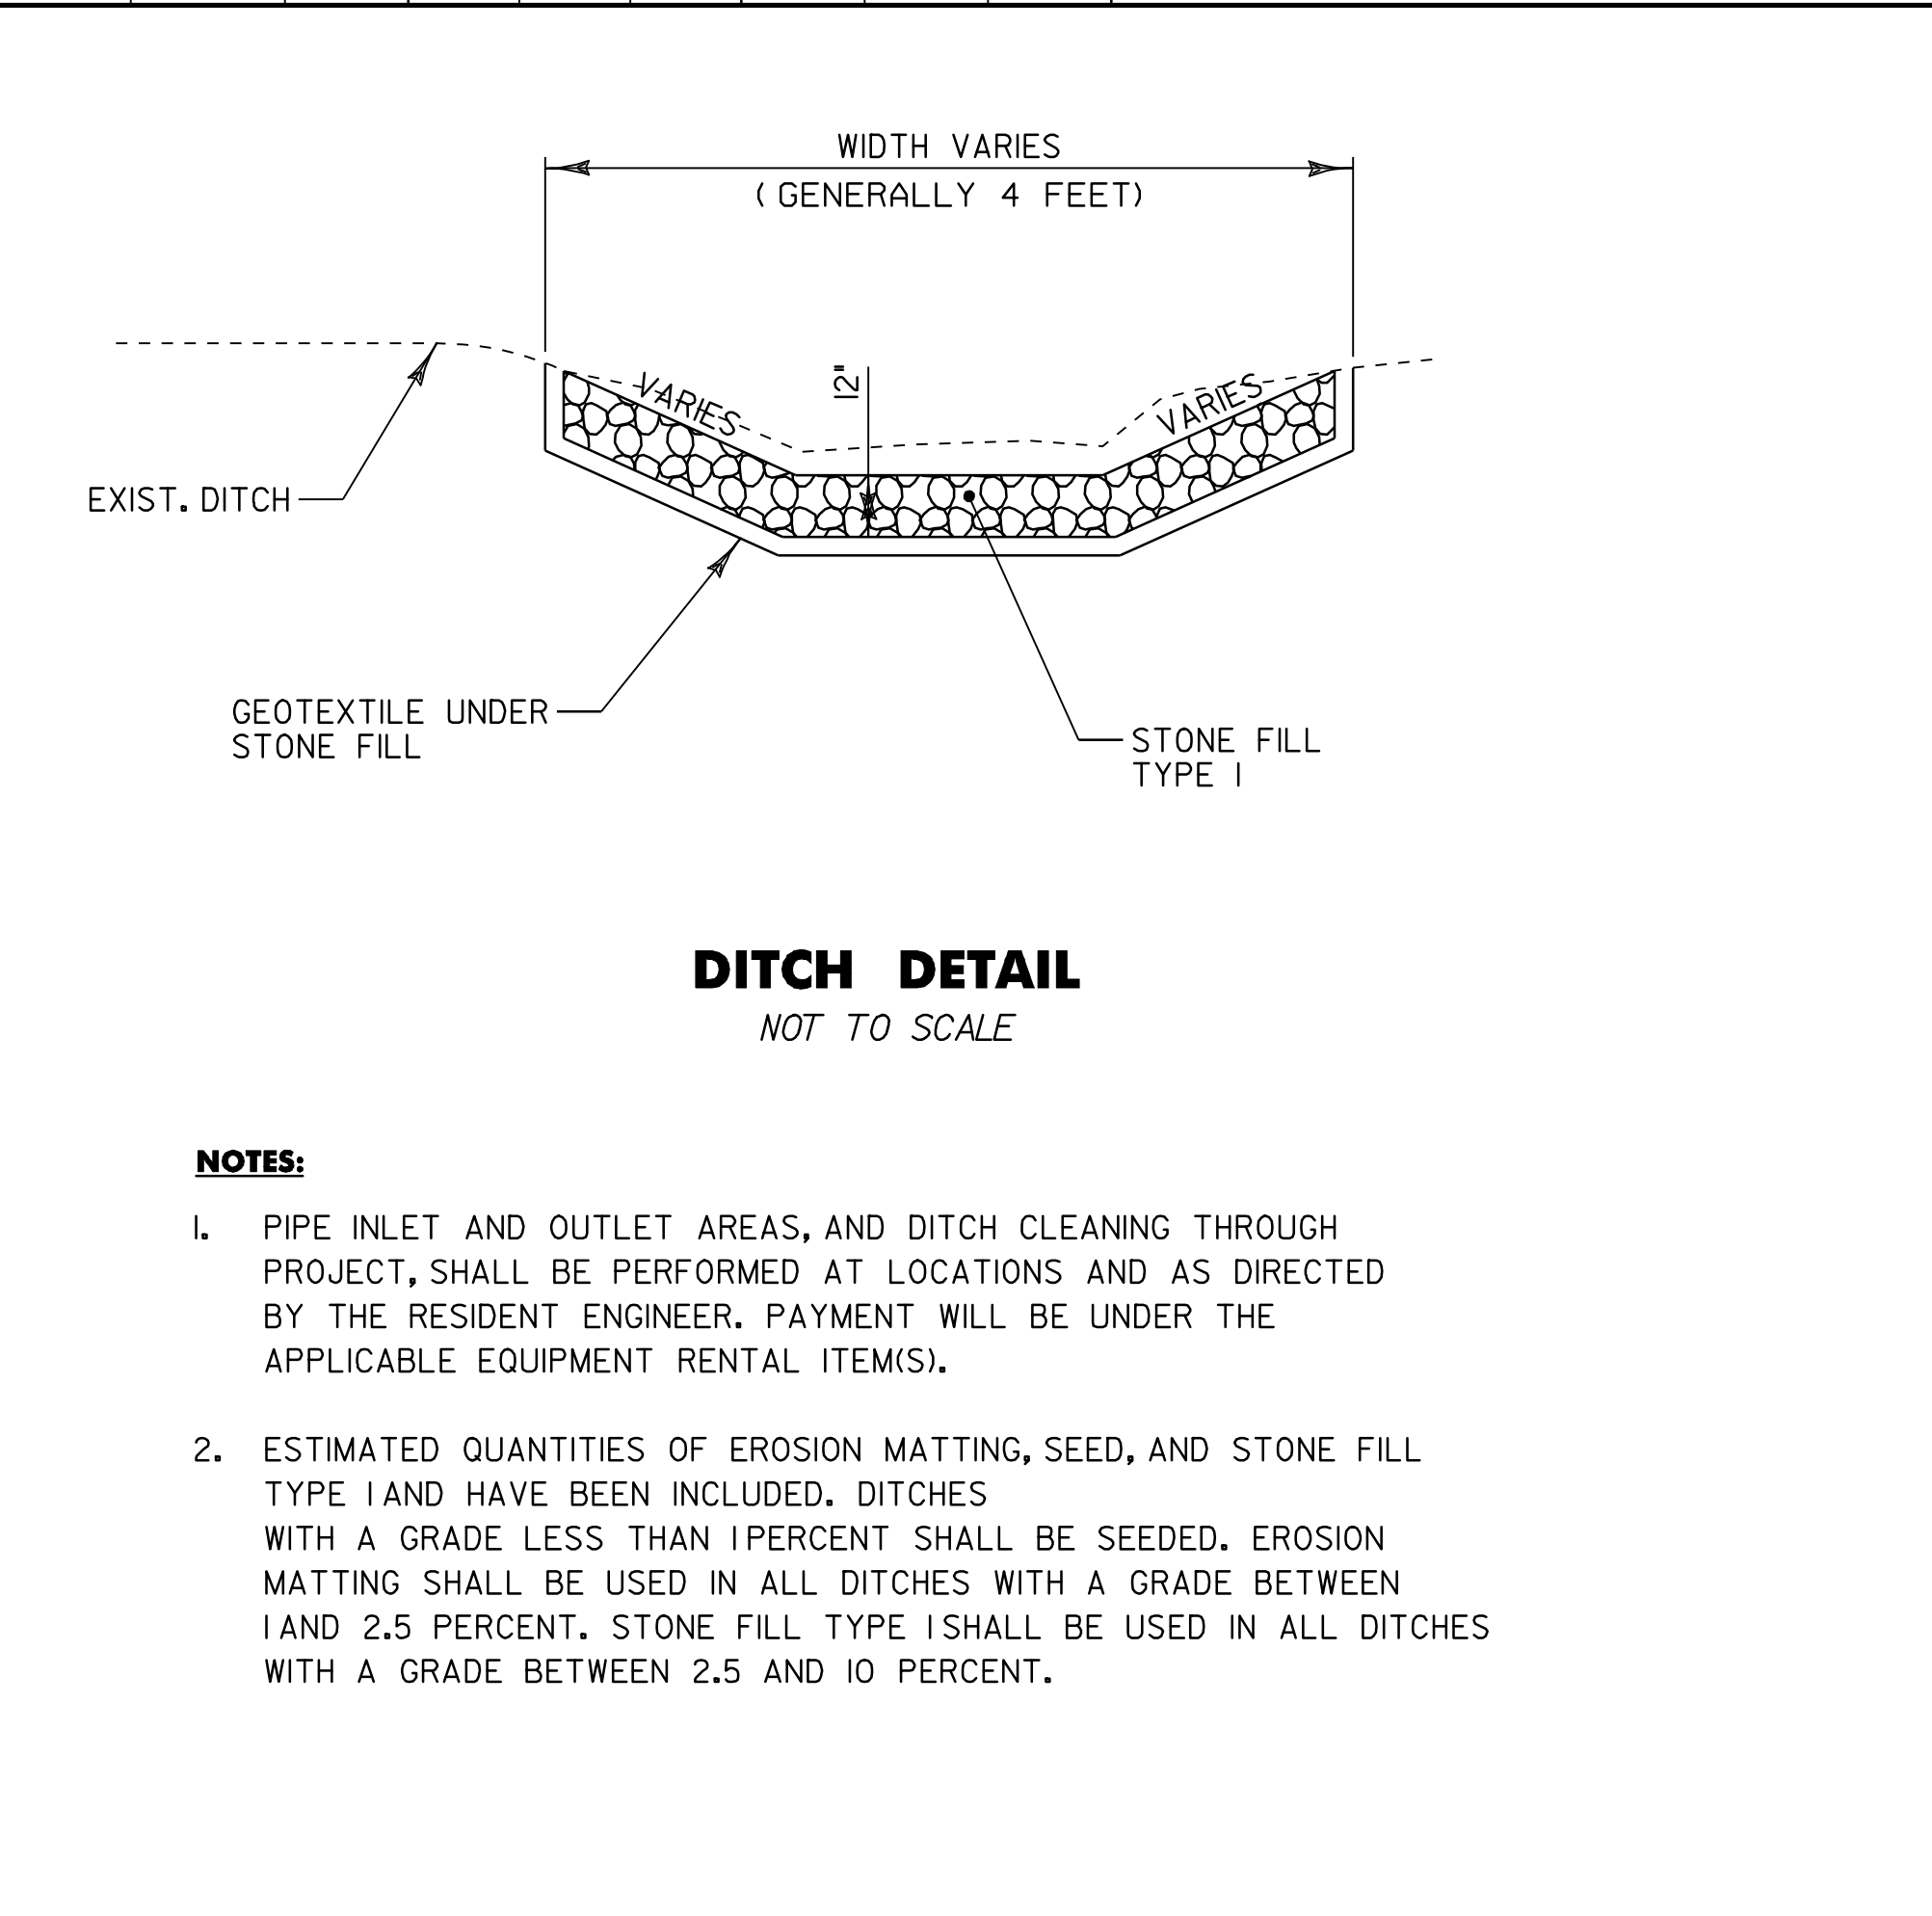

NOTE:

- CLEAN INLET AND OUTLET OF PIPE AND RUN DITCH FROM END OF PIPE (IN MEDIAN) TO NORTHBOUND BARREL.
- REMOVE METAL GRATE FROM PIPE. TO BE PAID FOR IN THE SAME MANNER AS DITCHING.

DITCH CLEANING DETAIL SHEET

PROJECT NAME: COLCHESTER - GEORGIA
PROJECT NUMBER: IM 089-3(59)

FILE NAME: p04g030.DGN
PROJECT LEADER: EPD
DESIGNED BY: JDA
PLOT FILE:

PLOT DATE: 12-OCT-2010 16:39
DRAWN BY: RHB/SJB
CHECKED BY: EPD
SHEET 10 OF 22