



30" FROM EDGE LINE (WHITE OR YELLOW) FOR ALL SHOULDERS 6'-0" OR WIDER
 6" FROM EDGE LINES (WHITE OR YELLOW) FOR ALL SHOULDERS LESS THAN 6'-0" WIDE WITH NO GUARDRAIL.

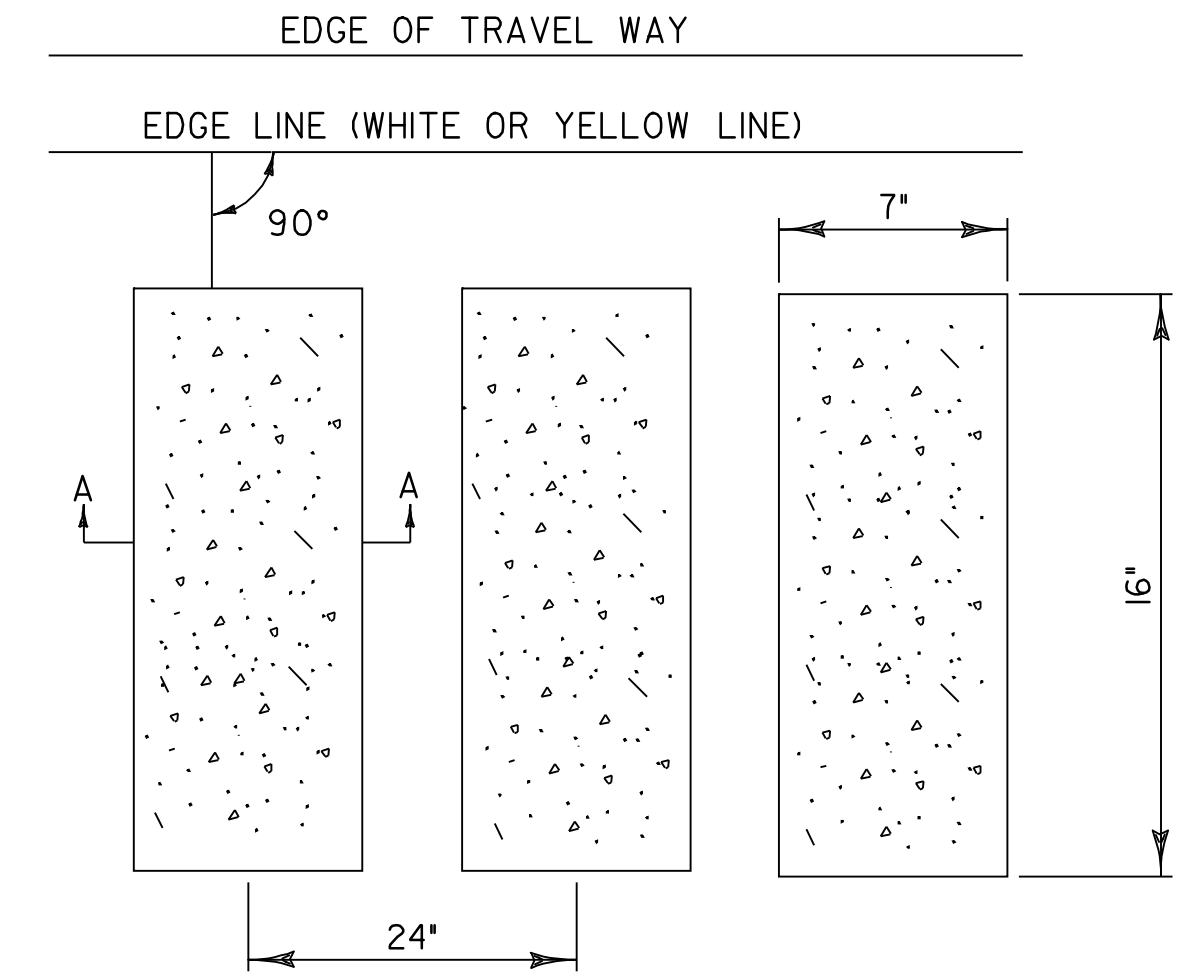

NOTE: STOP MILLED RUMBLE STRIPS WITH GUARDRAIL WITHIN 4'-0" OF TRAVEL WAY.


TYPICAL RUMBLE STRIP MILLING DETAIL

30" FROM EDGE LINE (WHITE OR YELLOW) FOR ALL SHOULDERS 6'-0" OR WIDER
 6" FROM EDGE LINE (WHITE OR YELLOW) FOR ALL SHOULDERS LESS THAN 6'-0" WIDE WITH NO GUARDRAIL

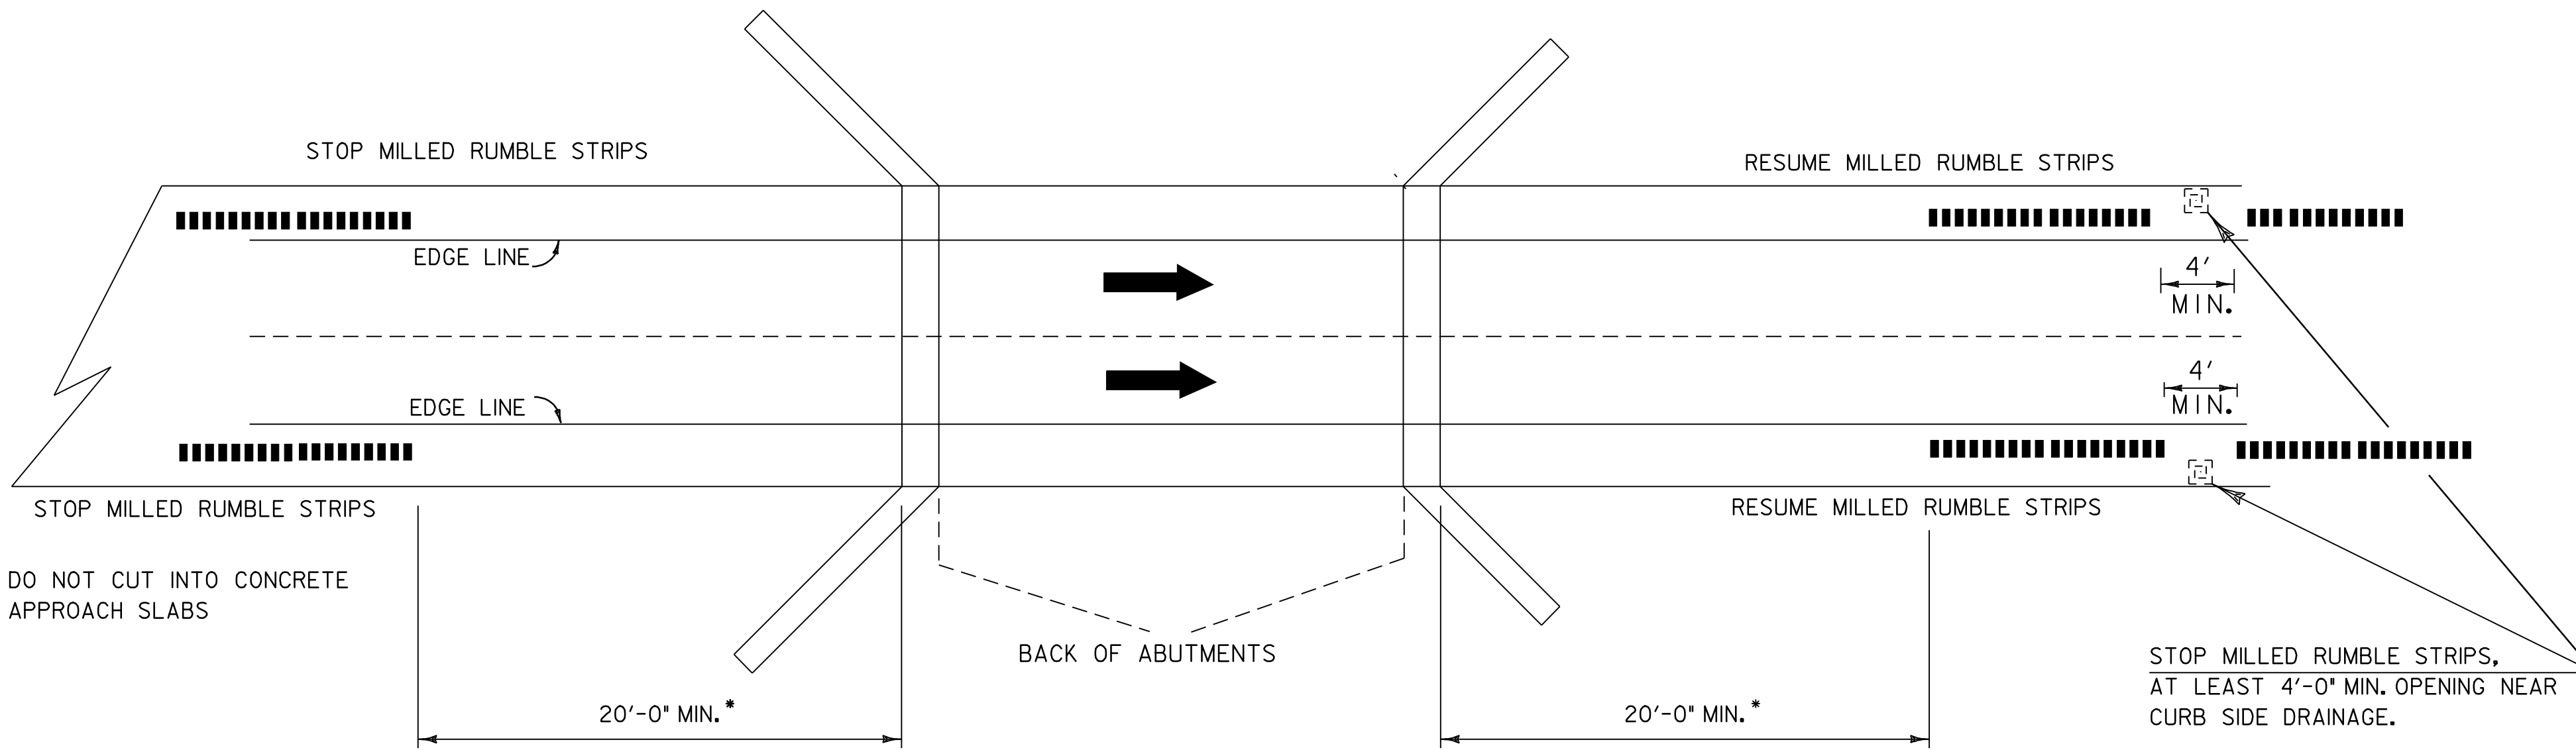

* NOTE: APPROACH RAIL WILL DETERMINE MINIMUM DISTANCE IN SOME CASES.

RUMBLE STRIP BRIDGE & DRAINAGE DETAIL

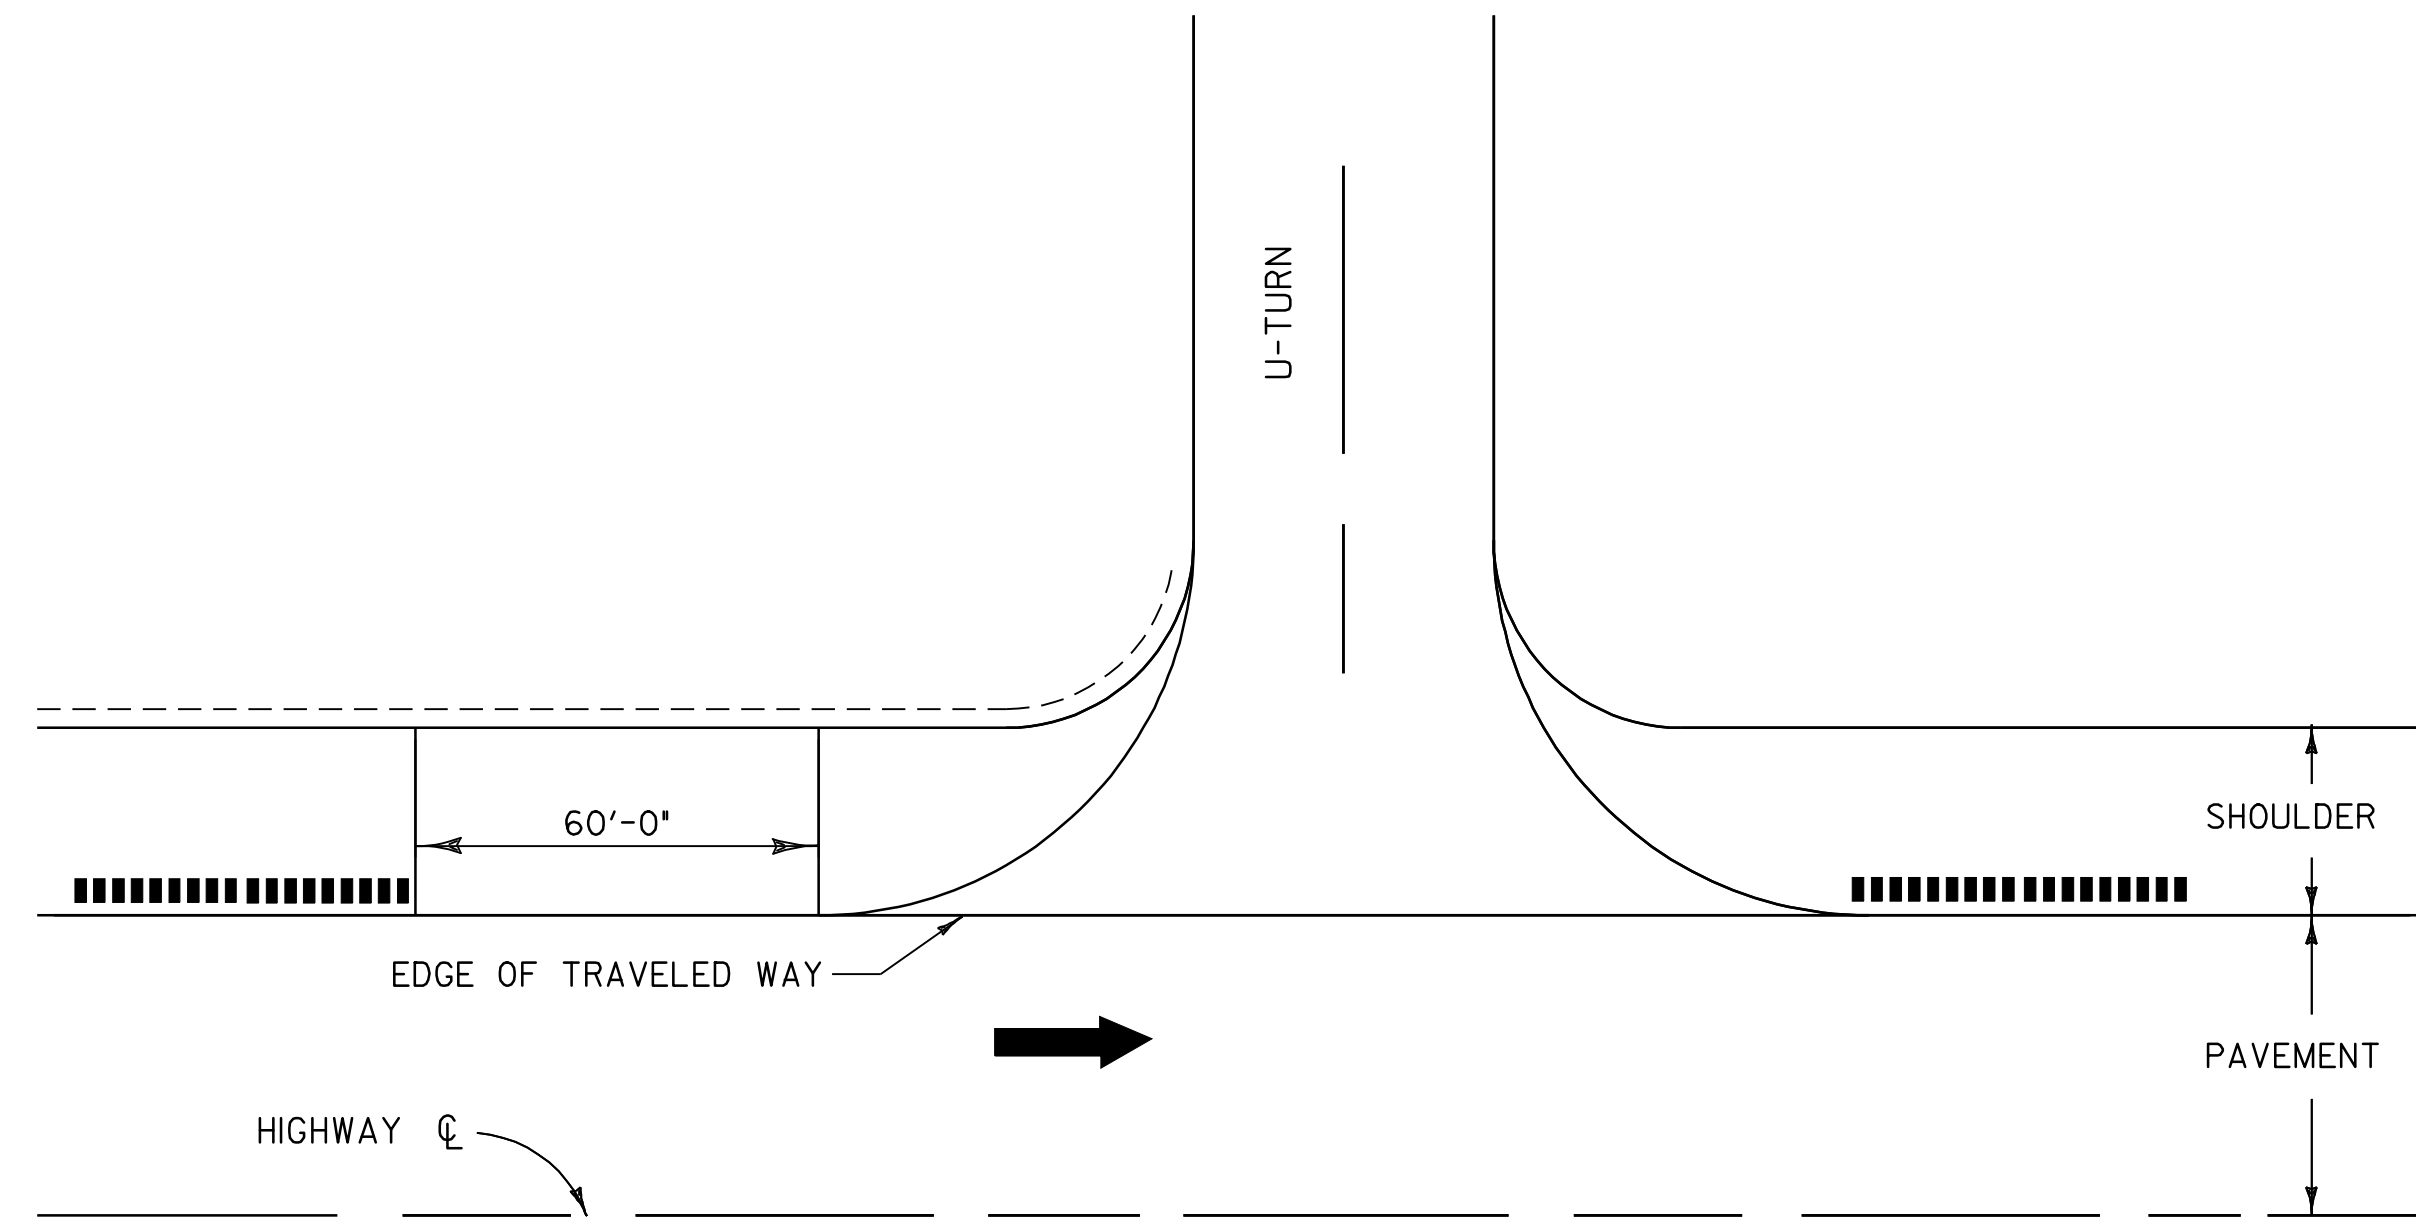

THIS DETAIL MAYBE MODIFIED AT THE RESIDENT ENGINEERS DISCRETION IF ACTUAL FIELD CONDITIONS NECESSITATE SUCH ACTIONS.

MILLED RUMBLE STRIPS U TURN DETAIL

LEGEND	
	DIRECTION OF TRAFFIC FLOW
	MILLED RUMBLE STRIPS

MILLED RUMBLE STRIP DETAILS

DETAILS NOT TO SCALE

PROJECT NAME: COLCHESTER - GEORGIA	PLOT DATE: 12-OCT-2010 16:39
PROJECT NUMBER: IM 089-3(59)	DRAWN BY: RHB/SJB
FILE NAME: p04g030.DGN	CHECKED BY: EPD
PROJECT LEADER: EPD	DESIGNED BY: JDA
DESIGNED BY: JDA	PLOT FILE:
	SHEET 16 OF 22