



**INTERCHANGE 17 EXIT RAMP B AND INTERCHANGE 18 EXIT RAMP C SOUTHBOUND**

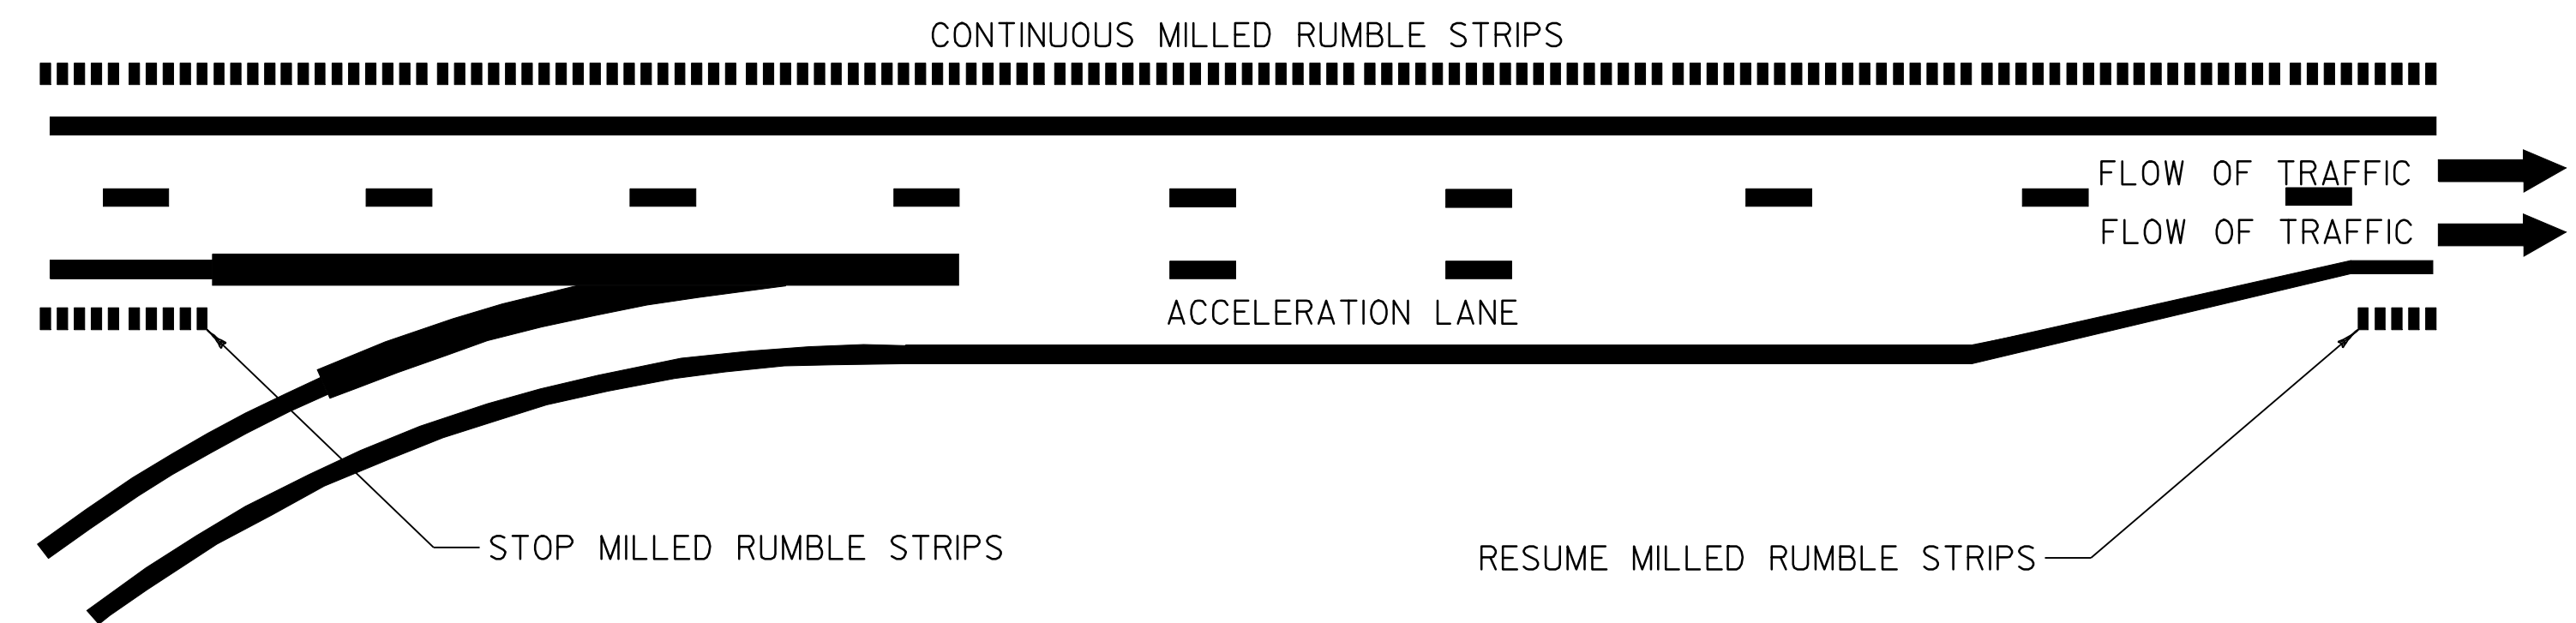


**INTERCHANGE 17 ON RAMP A SOUTHBOUND INTERCHANGE 18 ON RAMP D SOUTHBOUND**

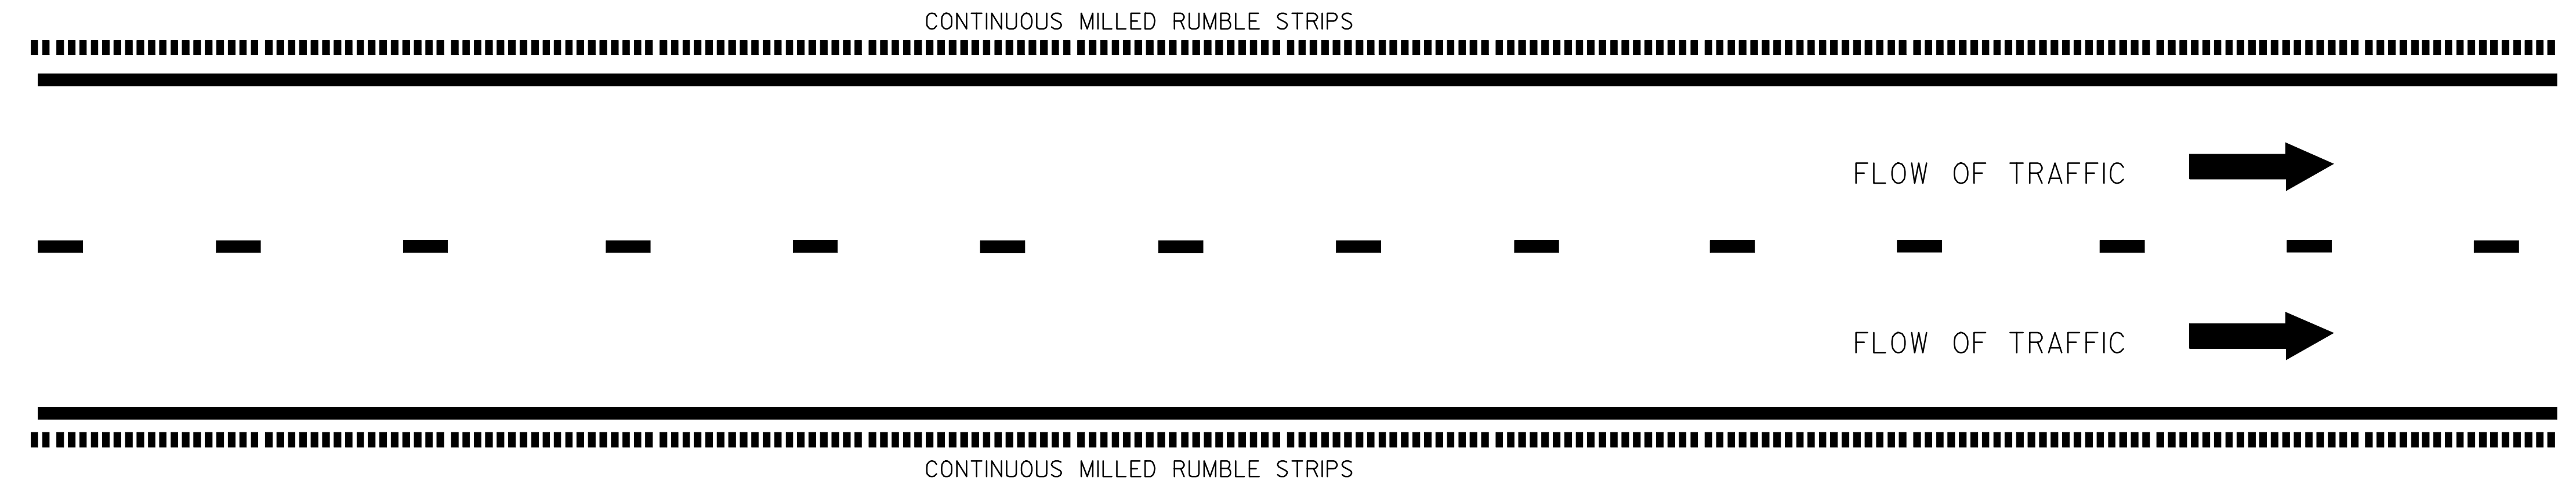


**INTERSTATE 89 SOUTHBOUND**

**DETAILS NOT TO SCALE**

**LEGEND**

 DIRECTION OF TRAFFIC FLOW

 MILLED RUMBLE STRIPS

**MILLED RUMBLE STRIPS DETAIL**

PROJECT NAME: COLCHESTER - GEORGIA	
PROJECT NUMBER: IM 089-3(59)	
FILE NAME: p04g030.DGN	PLOT DATE: 12-OCT-2010 16:39
PROJECT LEADER: EPD	DRAWN BY: RHB/SJB
DESIGNED BY: JDA	CHECKED BY: EPD
PLOT FILE:	SHEET 17 OF 22