




INSET A - GORE DETAIL AT EXIT 18 RAMP D

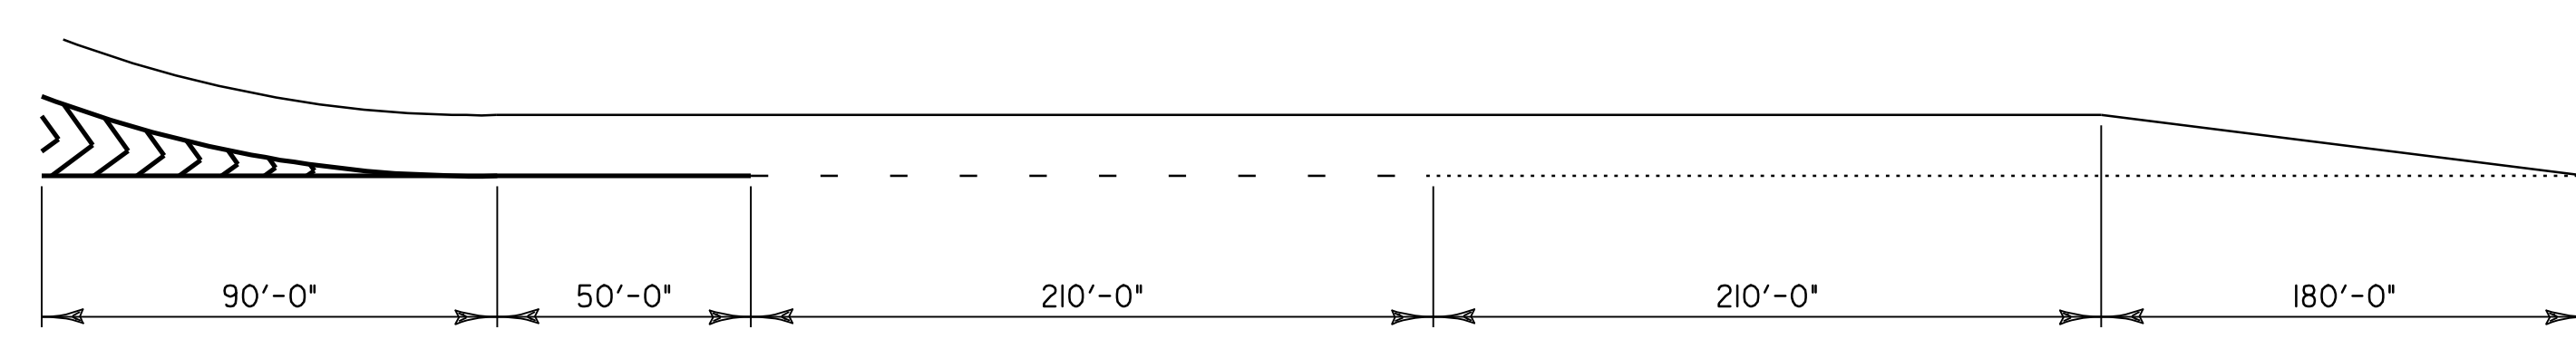

INSET B - GORE DETAIL AT EXIT 18 RAMP C

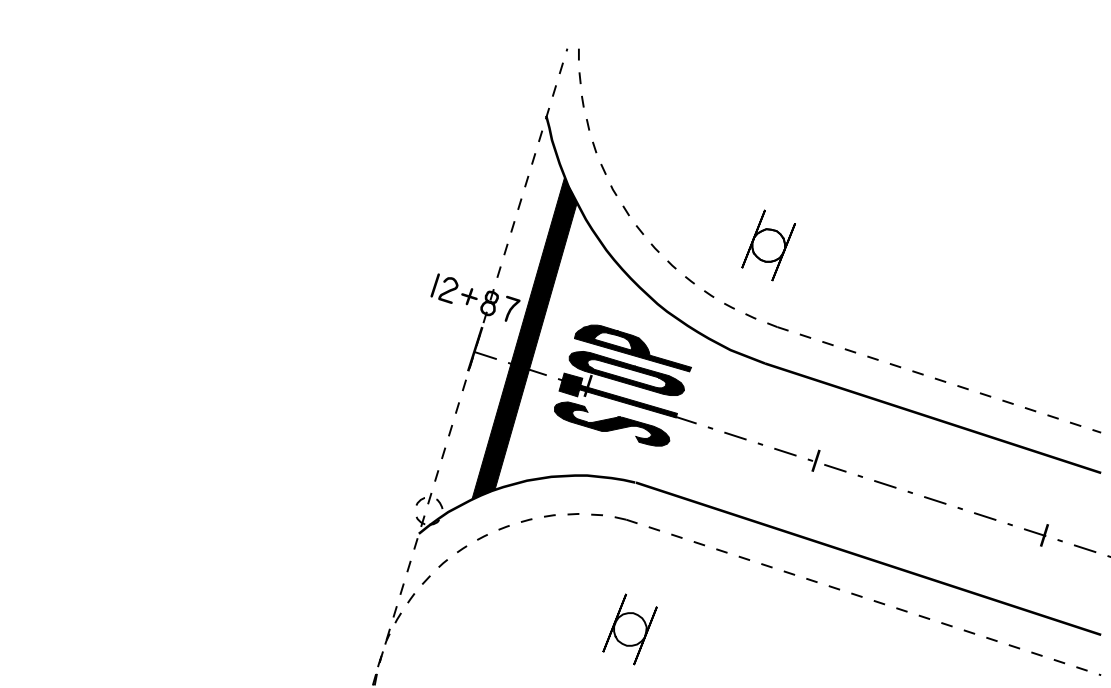


INSET C - EXIT 18 RAMP C

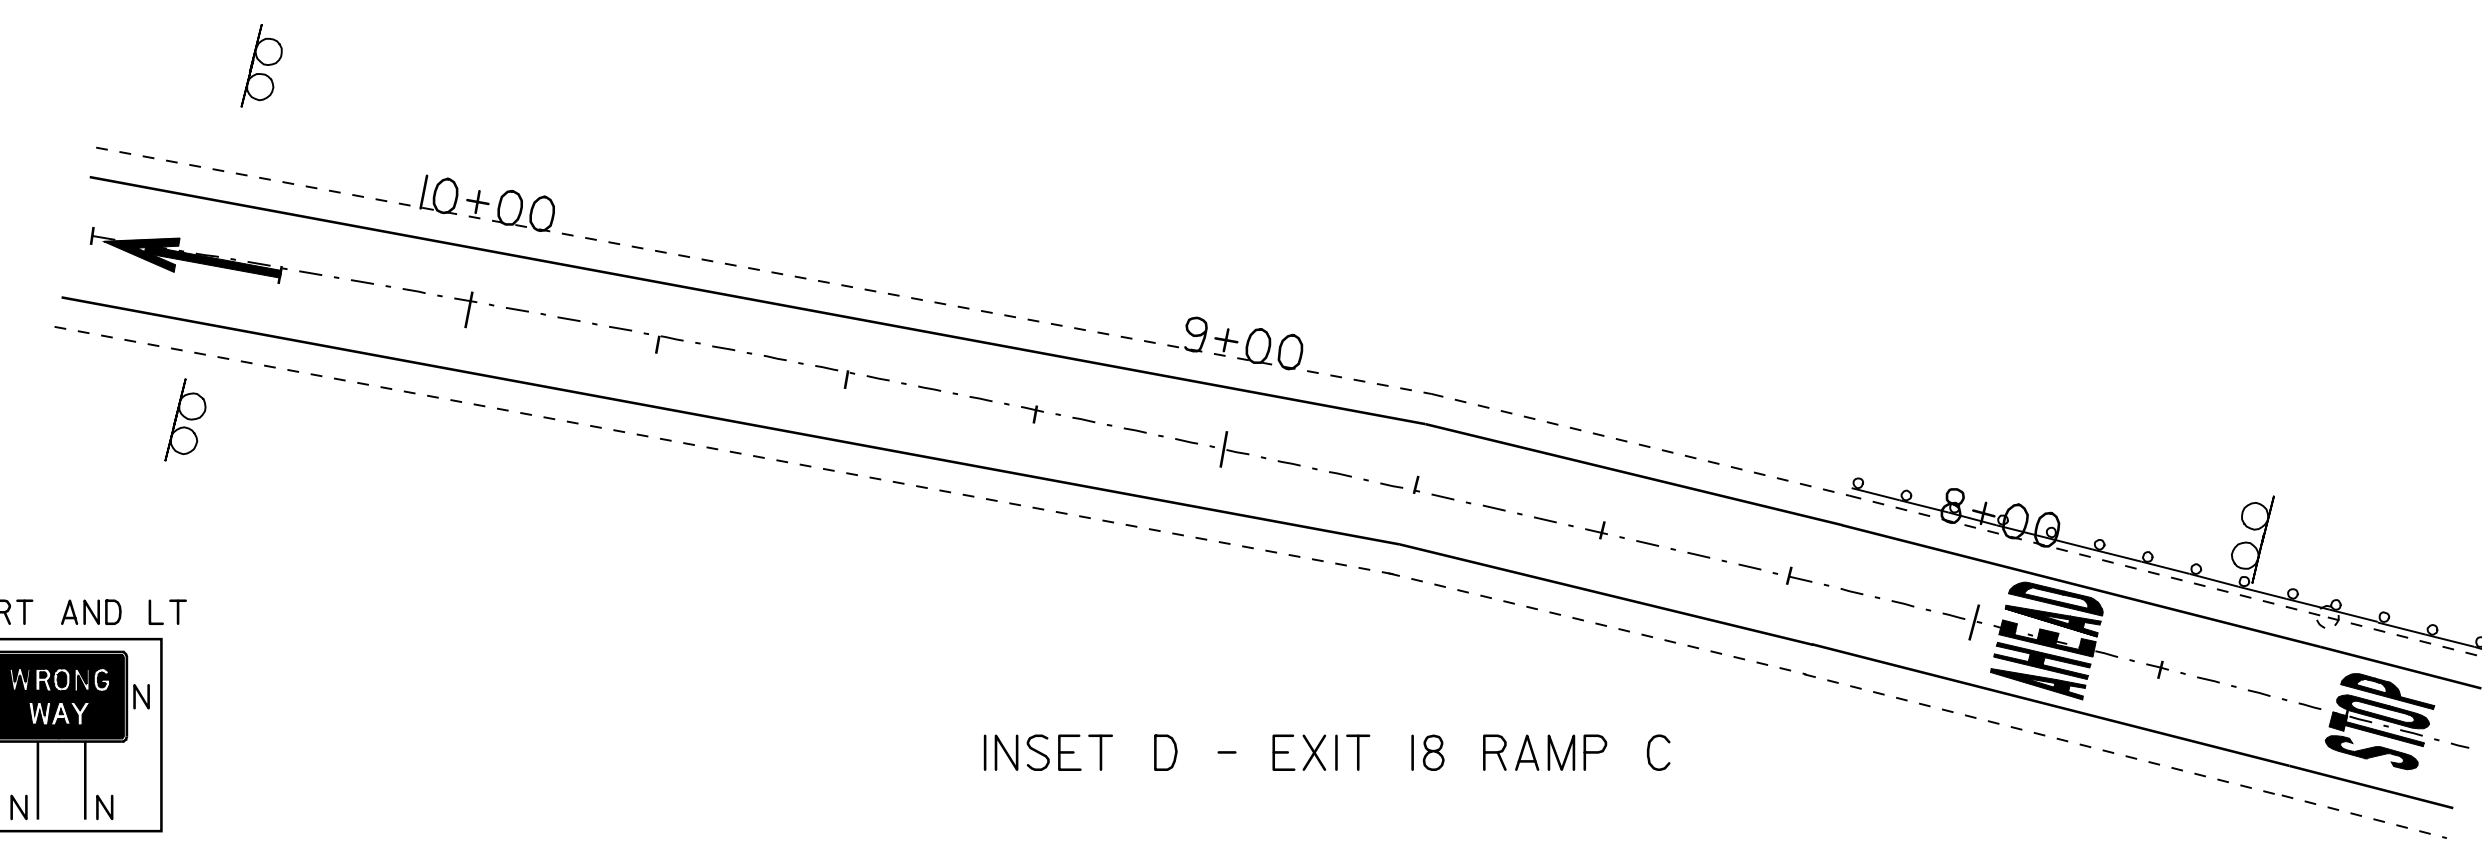

INSET D - EXIT 18 RAMP C

RAMP RADII INFORMATION

RAMP	RADII, FT	DESC.
C	477/2865	RADII AT I-89 END OF RAMP/RADII NEAR US 7
D	230/328/475	RADII FROM US 7 HEADING TOWARD I-89

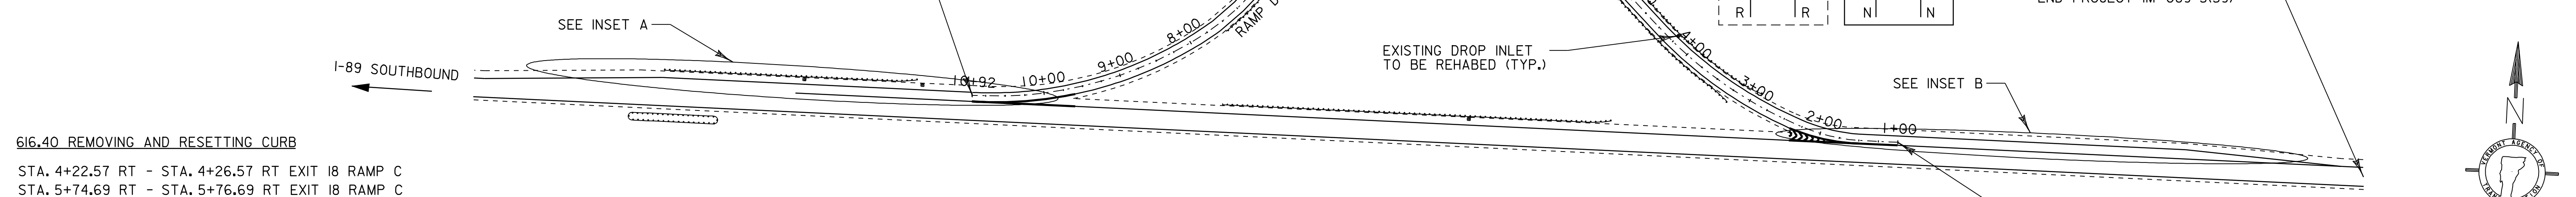

616.40 REMOVING AND RESETTING CURB

STA. 4+22.57 RT - STA. 4+26.57 RT EXIT 18 RAMP C
 STA. 5+74.69 RT - STA. 5+76.69 RT EXIT 18 RAMP C

604.412 REHABING DI, CB OR MH CLASS I

STA. 4+24.57 RT EXIT 18 RAMP C
 STA. 5+74.69 RT EXIT 18 RAMP C

621.505 MANUFACTURED TERMINAL SECTION (FLARED)

STA. 3+98.14 LT - STA. 4+35.64 LT EXIT 18 RAMP D
 STA. 2+90.69 RT - STA. 3+28.19 RT EXIT 18 RAMP C
 STA. 3+23.17 LT - STA. 3+60.67 LT EXIT 18 RAMP C

621.52 TRAILING END TERMINAL

STA. 7+42.23 LT - STA. 7+54.73 LT EXIT 18 RAMP D
 STA. 7+07.60 LT - STA. 7+20.10 LT EXIT 18 RAMP C
 STA. 7+55.32 RT - STA. 7+67.82 RT EXIT 18 RAMP C

646.414 DURABLE 6" WHITE LINE (MOD. - RETROREFLECTIVITY/INLAID)

STA. 5613+48 LT - STA. 5626+88 LT (SOLID)
 STA. 5622+75 LT - STA. 5626+45 LT (DASHED)
 STA. 1+00 RT - STA. 10+92 RT EXIT 18 RAMP D (SOLID)
 STA. 5638+58 LT - STA. 5644+58 LT (SOLID)
 STA. 5638+58 LT - STA. 5640+68 LT (DASHED)
 STA. 5640+68 LT - STA. 5644+58 LT (DOTTED)
 STA. 1+00 RT - STA. 12+87 RT EXIT 18 RAMP C (SOLID)

646.415 DURABLE 6" YELLOW LINE (MOD. - RETROREFLECTIVITY/INLAID)

STA. 1+00 LT - STA. 9+61 LT EXIT 18 RAMP D (SOLID)
 STA. 2+39 LT - STA. 12+87 LT EXIT 18 RAMP C (SOLID)

646.44 DURABLE 12" WHITE LINE (MOD. - RETROREFLECTIVITY/INLAID)

STA. 5626+45 LT - STA. 5628+21 LT (SOLID)
 STA. 9+59 LT - STA. 10+92 LT EXIT 18 RAMP D (SOLID)
 STA. 5637+18 LT - STA. 5638+58 LT (SOLID)
 STA. 1+00 LT - STA. 2+40 LT EXIT 18 RAMP C (SOLID)
 STA. 5637+18 LT - STA. 5638+58 LT (HATCHED)

646.46 DURABLE 24" STOP BAR (THERMOPLASTIC)

STA. 12+83 EXIT 18 RAMP C

646.50 DURABLE LETTER OR SYMBOL (THERMOPLASTIC)

STA. 7+48 EXIT 18 RAMP C "STOP"
 STA. 7+88 EXIT 18 RAMP C "AHEAD"
 STA. 10+33 EXIT 18 RAMP C "ARROW"
 STA. 12+72 EXIT 18 RAMP C "STOP"

646.614 TEMPORARY 6" WHITE LINE (PAINT)

STA. 5613+48 LT - STA. 5626+88 LT (SOLID)
 STA. 5622+75 LT - STA. 5626+45 LT (DASHED)
 STA. 1+00 RT - STA. 10+92 RT EXIT 18 RAMP D (SOLID)
 STA. 5638+58 LT - STA. 5644+58 LT (SOLID)
 STA. 5638+58 LT - STA. 5640+68 LT (DASHED)
 STA. 5640+68 LT - STA. 5644+58 LT (DOTTED)
 STA. 1+00 RT - STA. 12+87 RT EXIT 18 RAMP C (SOLID)

646.615 TEMPORARY 6" YELLOW LINE (PAINT)

STA. 1+00 LT - STA. 9+61 LT EXIT 18 RAMP D (SOLID)
 STA. 2+39 LT - STA. 12+87 LT EXIT 18 RAMP C (SOLID)

646.64 TEMPORARY 12" WHITE LINE (PAINT)

STA. 5626+45 LT - STA. 5628+21 LT (SOLID)
 STA. 9+59 LT - STA. 10+92 LT EXIT 18 RAMP D (SOLID)
 STA. 5637+18 LT - STA. 5638+58 LT (SOLID)
 STA. 1+00 LT - STA. 2+40 LT EXIT 18 RAMP C (SOLID)
 STA. 5637+18 LT - STA. 5638+58 LT (HATCHED)

646.70 TEMPORARY LETTER OR SYMBOL (PAINT)

STA. 7+48 EXIT 18 RAMP C "STOP"
 STA. 7+88 EXIT 18 RAMP C "AHEAD"
 STA. 10+33 EXIT 18 RAMP C "ARROW"
 STA. 12+72 EXIT 18 RAMP C "STOP"

646.66 TEMPORARY 24" STOP BAR (PAINT)


STA. 12+83 EXIT 18 RAMP C

675.50 REMOVING SIGN

AS SHOWN - 9

NOTE:

BURIED COMMUNICATION CABLES EXIST AT EXIT 18 BUT ARE NOT SHOWN ON THIS PLAN. THESE CABLES ARE TO BE AVOIDED DURING CONSTRUCTION.

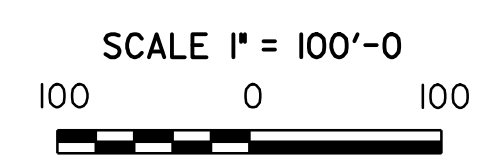

RAMP DETAIL SHEET INTERCHANGE #18

PROJECT NAME: COLCHESTER - GEORGIA
 PROJECT NUMBER: IM 089-3(59)

FILE NAME: p04g030.DGN
 PROJECT LEADER: EPD
 DESIGNED BY: JDA
 PLOT FILE:

PLOT DATE: 12-OCT-2010 16:39
 DRAWN BY: RHB/SJB
 CHECKED BY: EPD
 SHEET 19 OF 22

LEGEND
 N = NEW
 R = REMOVE
 B-B = BACK TO BACK
 RET = RETAIN
 REFER TO STANDARDS E-191 & E-192 FOR ADDITIONAL DETAILS.

