


RAMP APPROACH AREA DETAIL

LOCATION


- EXIT 11 - END OF SOUTHBOUND OFF RAMP IN RICHMOND ON U.S. ROUTE 2
- EXIT 11 - BEGIN OF SOUTHBOUND ON RAMP IN RICHMOND ON U.S. ROUTE 2
- EXIT 11 - END OF NORTHBOUND OFF RAMP IN RICHMOND ON U.S. ROUTE 2
- EXIT 11 - BEGIN OF NORTHBOUND ON RAMP IN RICHMOND ON U.S. ROUTE 2
- EXIT 12 - BEGIN OF SOUTHBOUND ON RAMP IN WILLISTON ON VT. ROUTE 2A
- EXIT 13 - END OF SOUTHBOUND OFF RAMP IN SO. BURLINGTON ON THE I-189 INTERCHANGE
- EXIT 12 - BEGIN OF SOUTHBOUND ON RAMP IN SO. BURLINGTON ON THE I-189 INTERCHANGE

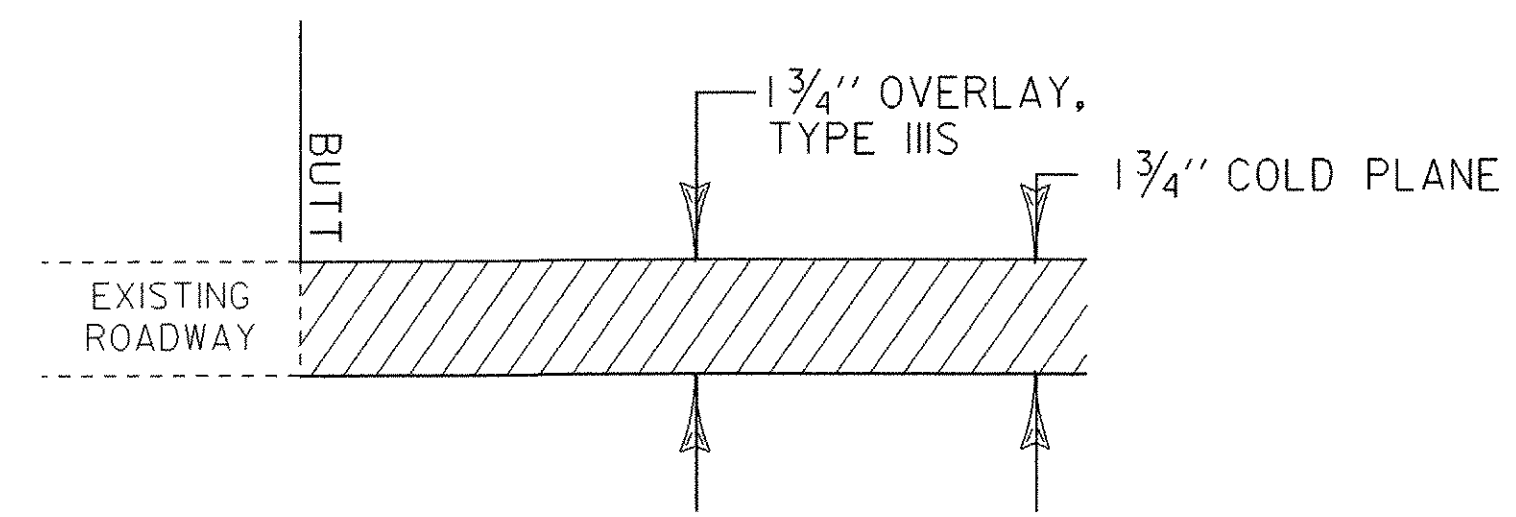

MAINLINE APPROACH AREA DETAIL

LOCATION

- BEGINNING OF PROJECT - STA 3780 + 68 (M.M. 71,604) SOUTHBOUND
- END OF PROJECT - STA. 4634 + 35 (M.M. 87,772) SOUTHBOUND

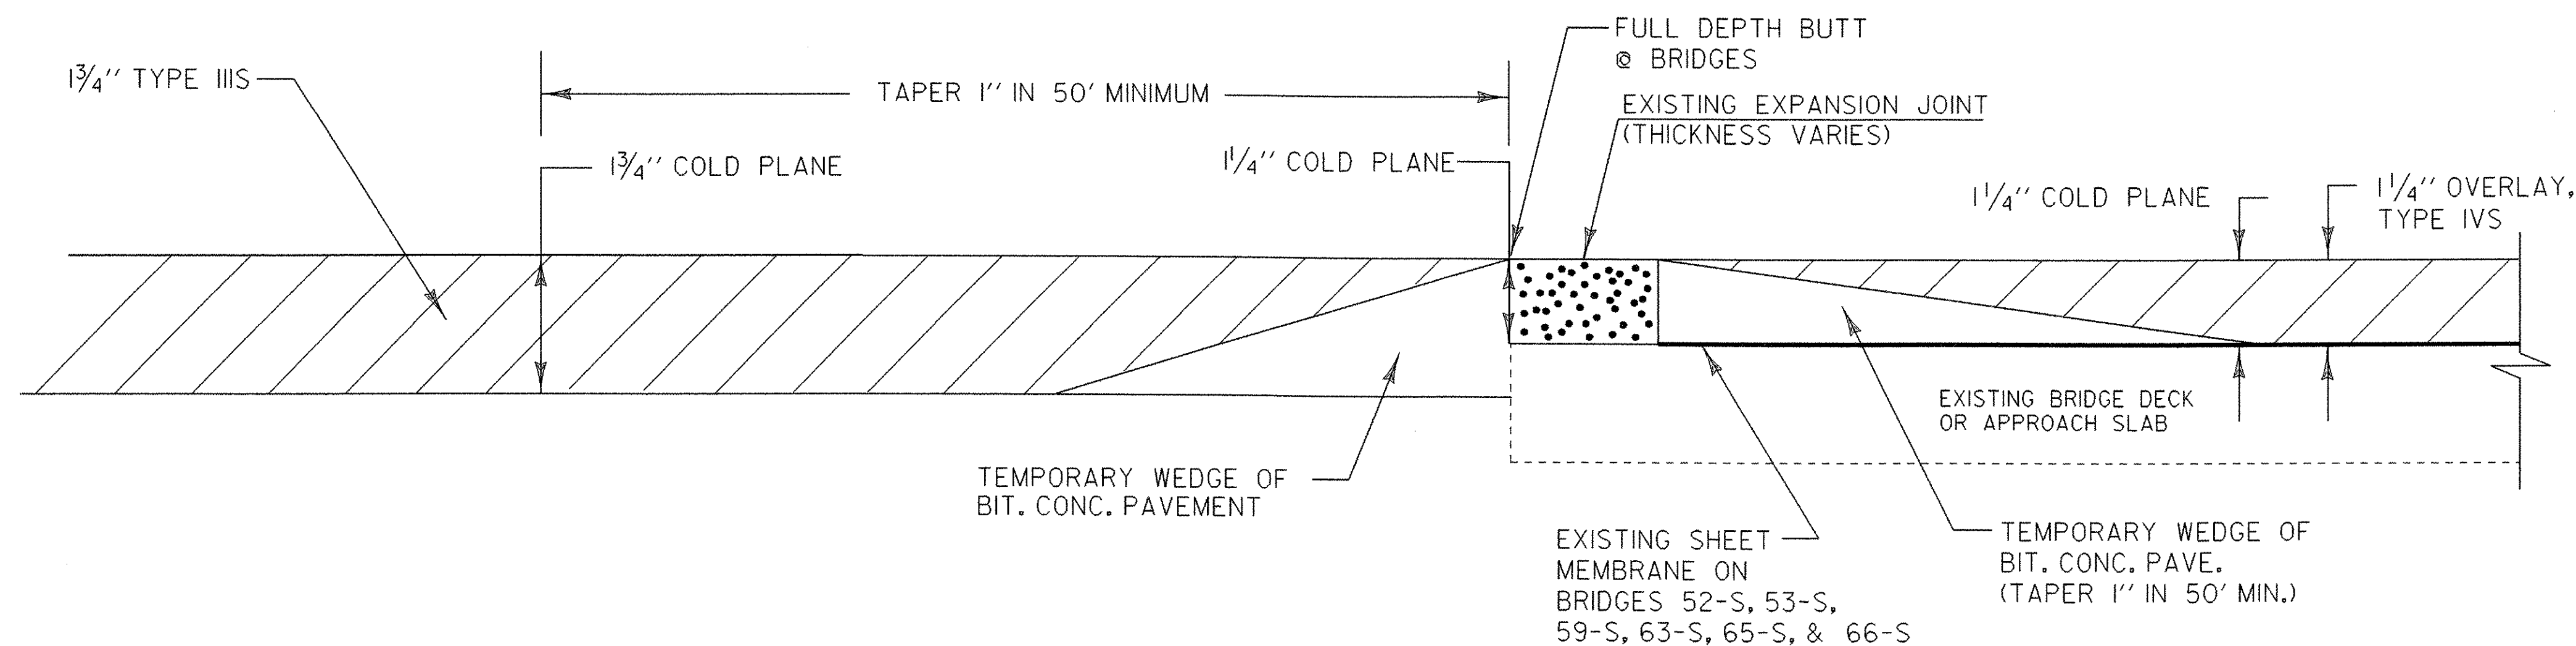

BRIDGE APPROACH DETAIL

SB BR # 52-S	STA 3883+18 TO STA 3884+18	SB BR # 59-S	STA 4167+77 TO STA 4168+77
SB BR # 52-S	STA 3885+76 TO STA 3886+76	SB BR # 59-S	STA 4170+67 TO STA 4171+67
SB BR # 53-S	STA 3901+98 TO STA 3902+98	SB BR # 61-S	STA 4431+03 TO STA 4432+03
SB BR # 53-S	STA 3905+62 TO STA 3906+62	SB BR # 61-S	STA 4433+83 TO STA 4434+83
SB BR # 55-S	STA 4068+77 TO STA 4069+77	SB BR # 63-S	STA 4486+47 TO STA 4487+47
SB BR # 55-S	STA 4071+36 TO STA 4072+36	SB BR # 63-S	STA 4488+00 TO STA 4489+00
SB BR # 56-S	STA 4136+14 TO STA 4137+14	SB BR # 65-S	STA 4602+32 TO STA 4603+32
SB BR # 56-S	STA 4140+05 TO STA 4141+05	SB BR # 65-S	STA 4604+37 TO STA 4605+37
SB BR # 57-S	STA 4142+48 TO STA 4143+48	SB BR # 66-S	STA 4613+93 TO STA 4612+93
SB BR # 57-S	STA 4146+07 TO STA 4147+07	SB BR # 66-S	STA 4614+99 TO STA 4615+99
SB BR # 58-S	STA 4151+67 TO STA 4152+67		
SB BR # 58-S	STA 4158+53 TO STA 4159+53		

NOT TO SCALE

**PROJECT
TYPICAL
SHEET 4**

PROJECT NAME: BOLTON - SO. BURLINGTON

PROJECT NUMBER: AC IM 089-2(36)

FILE NAME: /pave/04all4/04all4.dgn

PROJECT LEADER:

DESIGNED BY:

IPARM NAME: p04all4pt4.i

PLOT DATE: 17-MAY-2005

DRAWN BY:

CHECKED BY:

SHEET 10 OF 76