



TYPICAL MILLING DETAIL

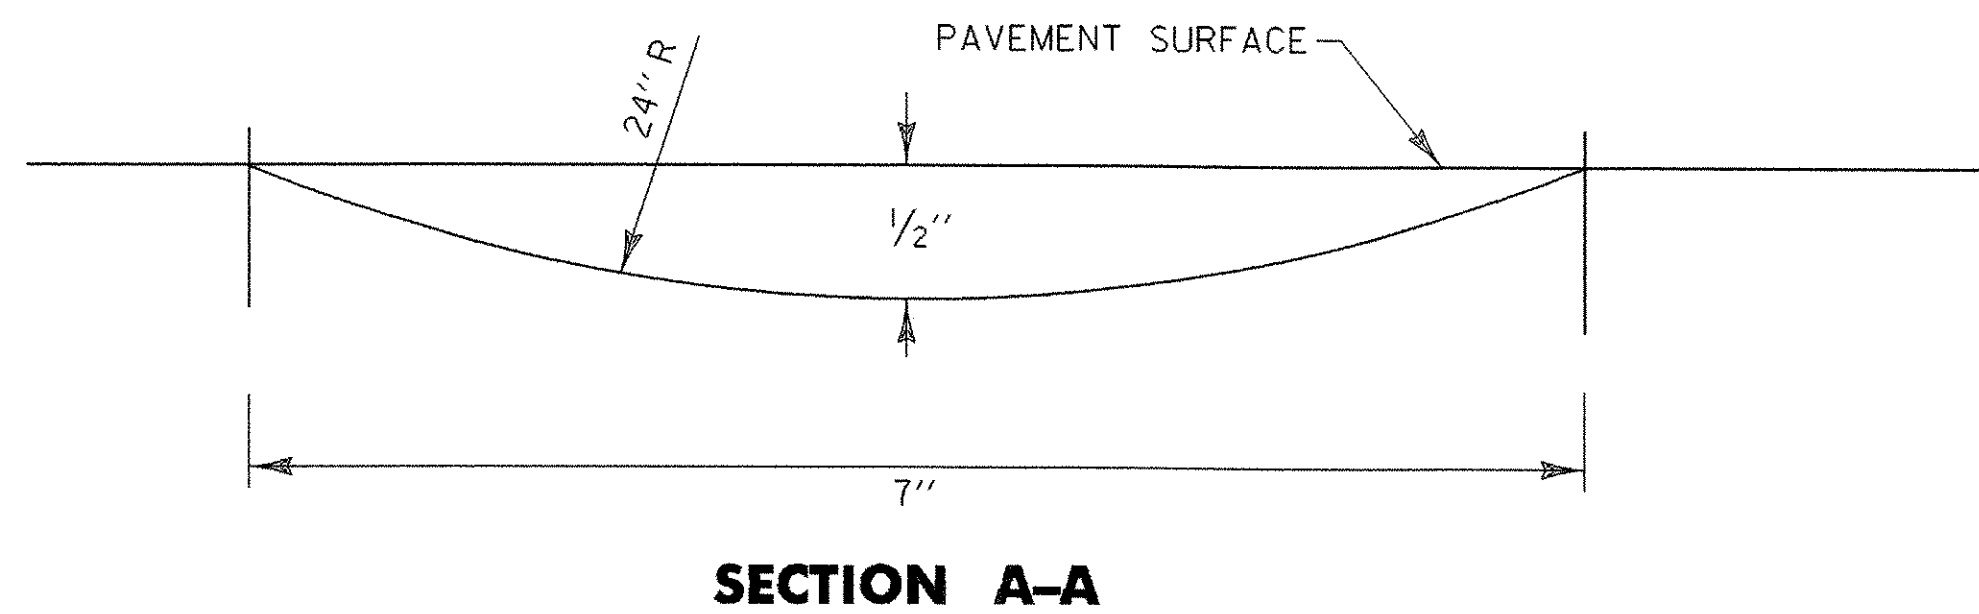


SECTION A-A


U TURN DETAIL

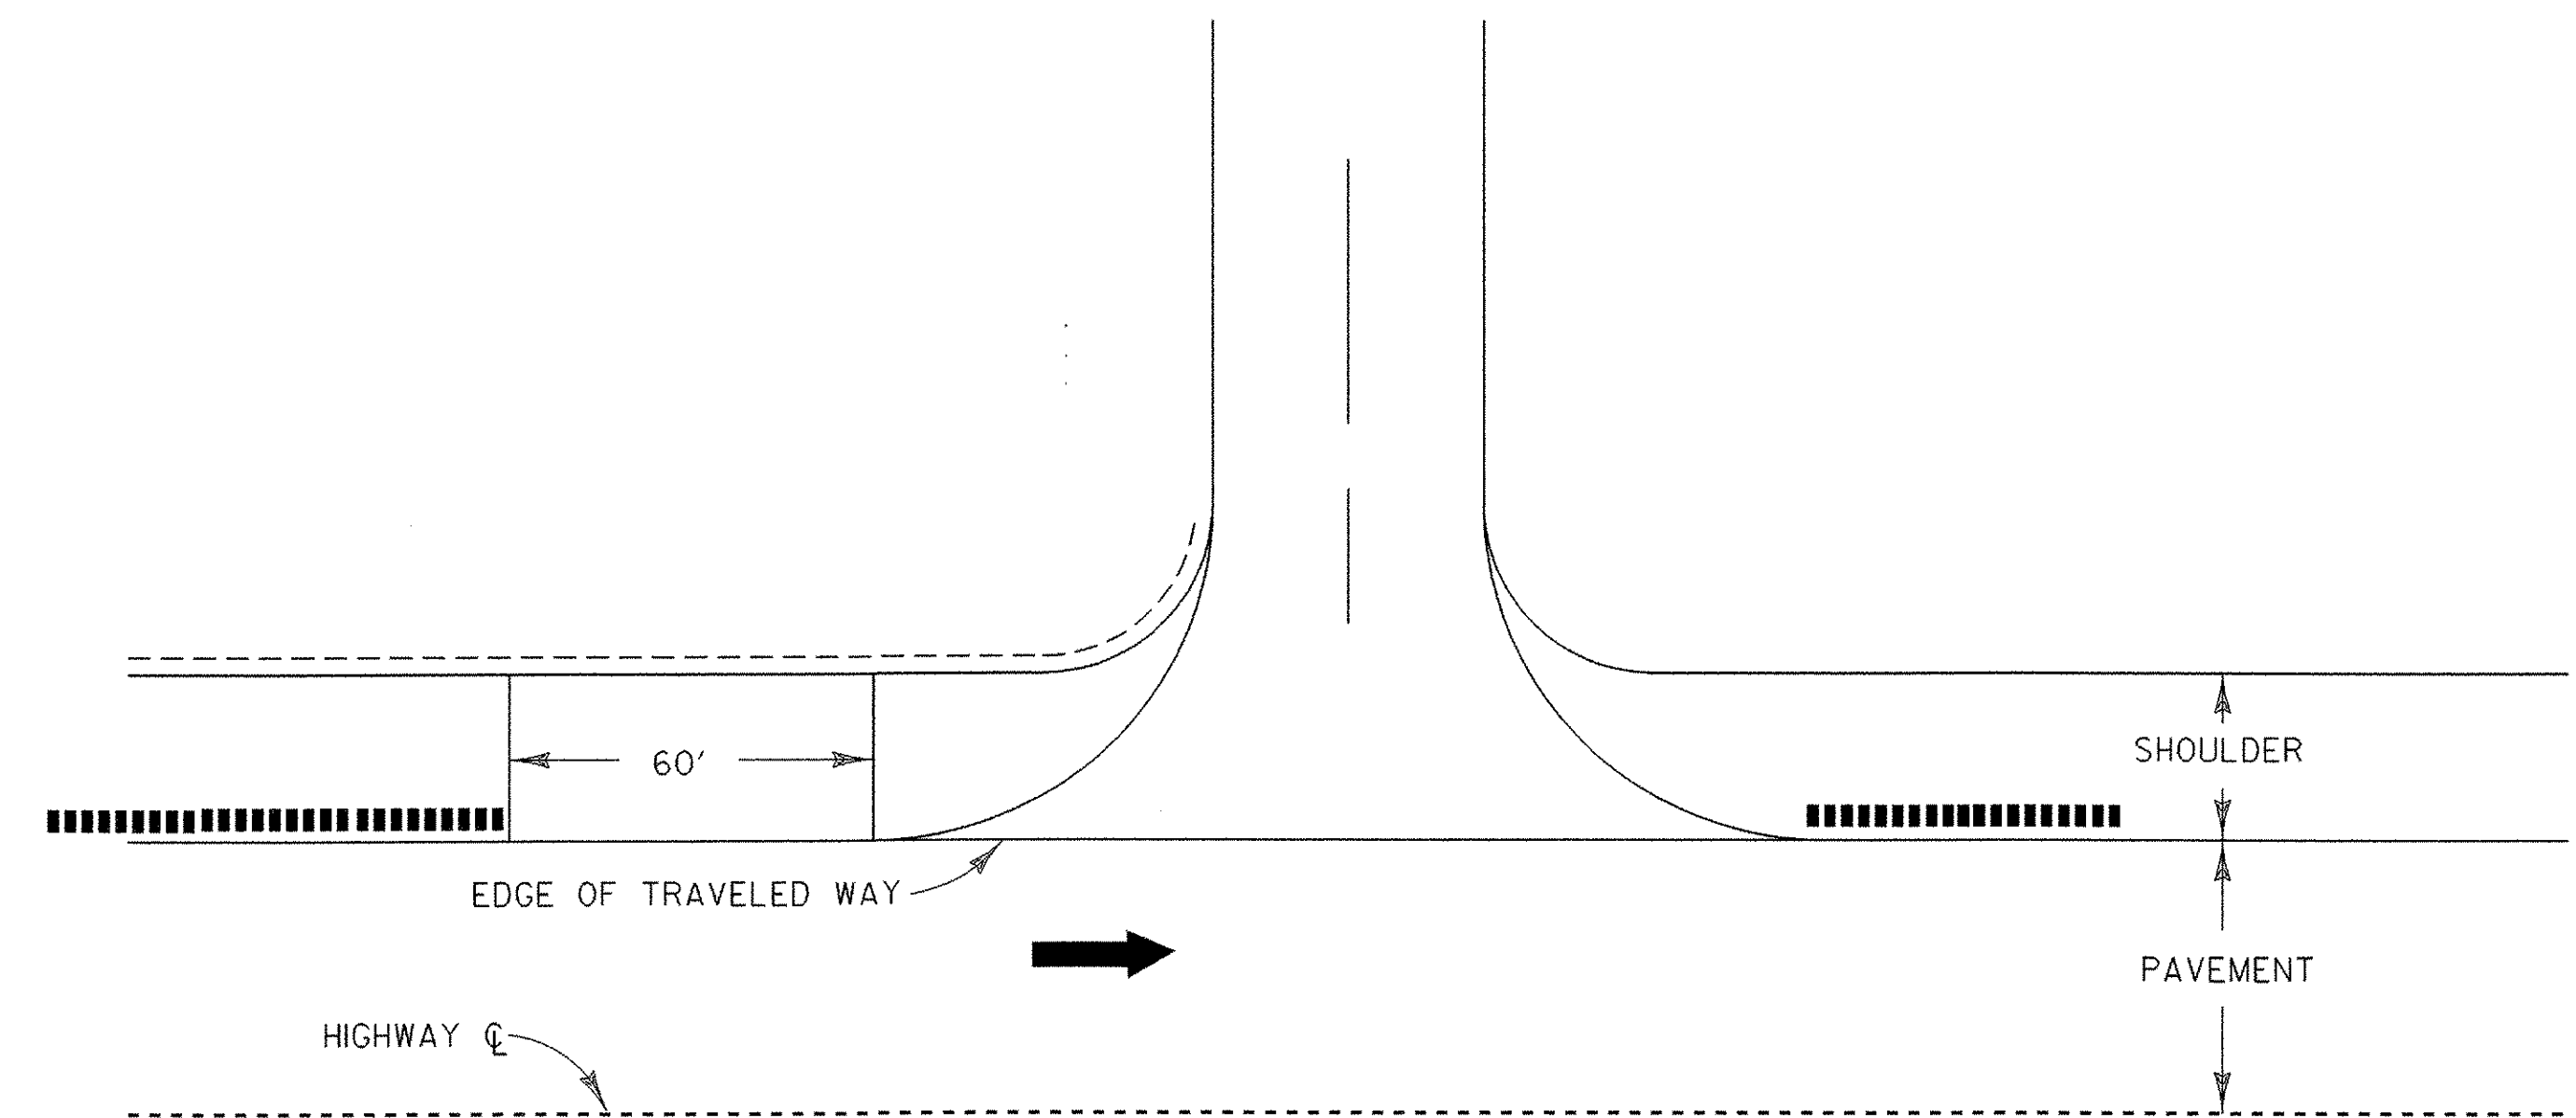

30" FOR ALL SHOULDERS 6' OR WIDER.
6" FOR ALL SHOULDERS LESS THEN 6'
WITH NO GUARD RAIL. MILLED RUMBLE STRIPS
WILL NOT BE REQUIRED IN GUARD RAIL AREAS
ADJACENT TO THE 4' SHOULDER.

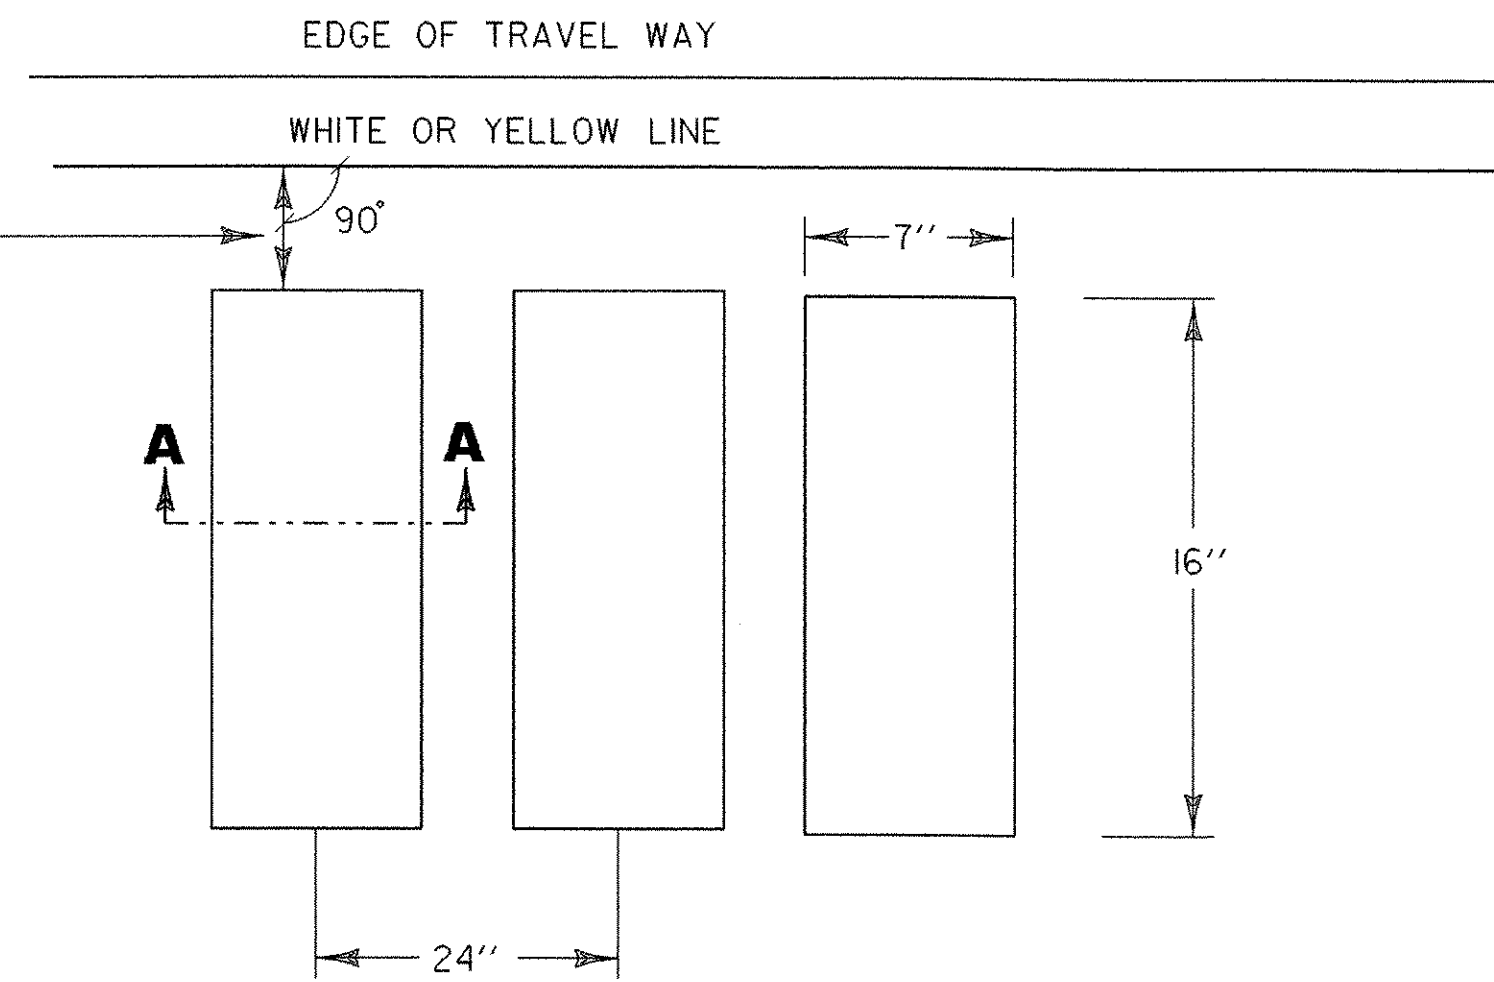

BRIDGE DETAIL

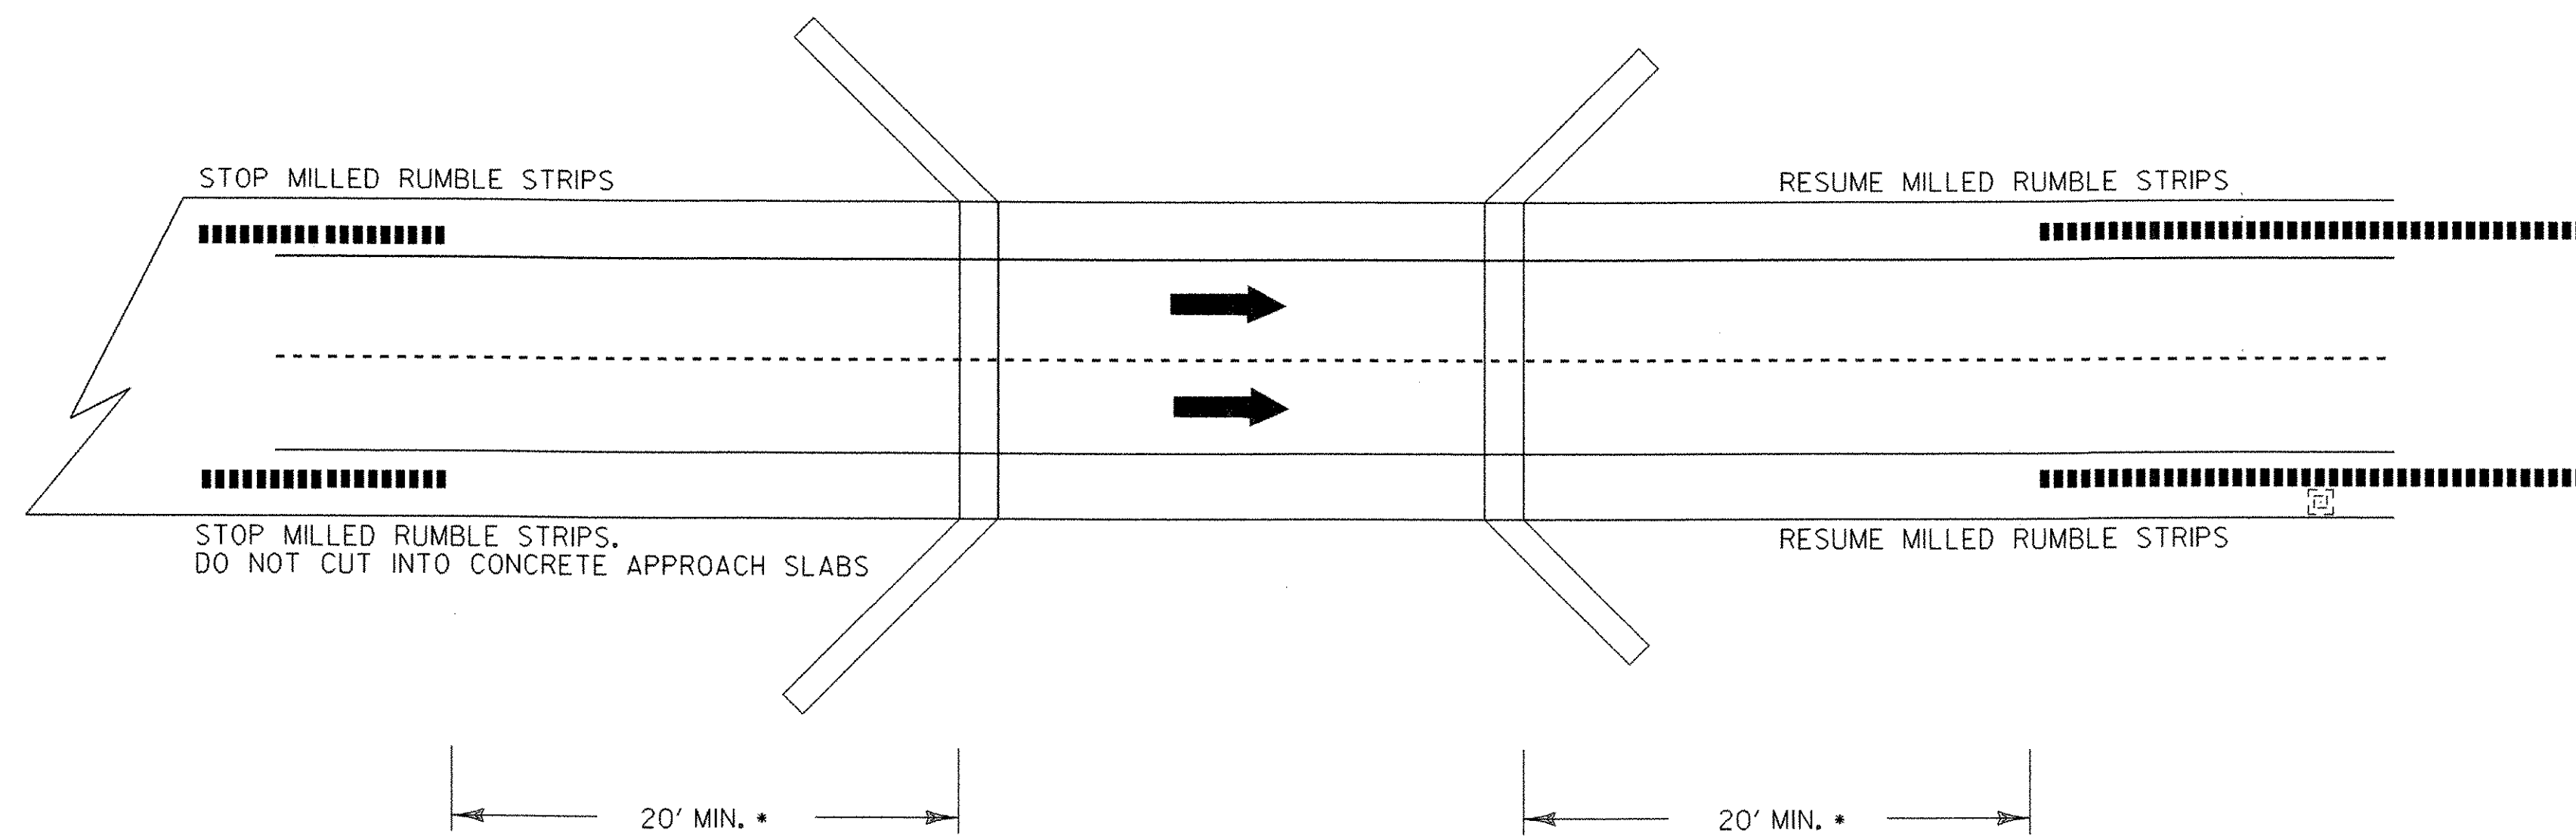

* NOTE: BRIDGE RAIL WILL DETERMINE MINIMUM DISTANCE IN SOME CASES.

LEGEND

- DIRECTION OF TRAFFIC FLOW
- MILLED RUMBLE STRIPS
- NOT TO SCALE

MILLED RUMBLE STRIPS DETAIL #1

PROJECT NAME: BOLTON - SO. BURLINGTON
PROJECT NUMBER: AC IM 089-2(36)

FILE NAME: /pave/04all4/p04all4.dgn PLOT DATE: 17-MAY-2005
PROJECT LEADER: DRAWN BY:
DESIGNED BY: CHECKED BY:
IPARM FILE NAME: p04all4mr1.i SHEET 31 OF 76