




INTERCHANGE 13 EXIT RAMP C
INTERCHANGE 14 EXIT RAMPS C AND F
INTERCHANGE 15 EXIT RAMP B
INTERCHANGE 16 EXIT RAMP A AND D



INTERCHANGE 13 ON RAMP D
INTERCHANGE 14 ON RAMPS A AND H
INTERCHANGE 15 ON RAMP A
INTERCHANGE 16 ON RAMPS B AND C

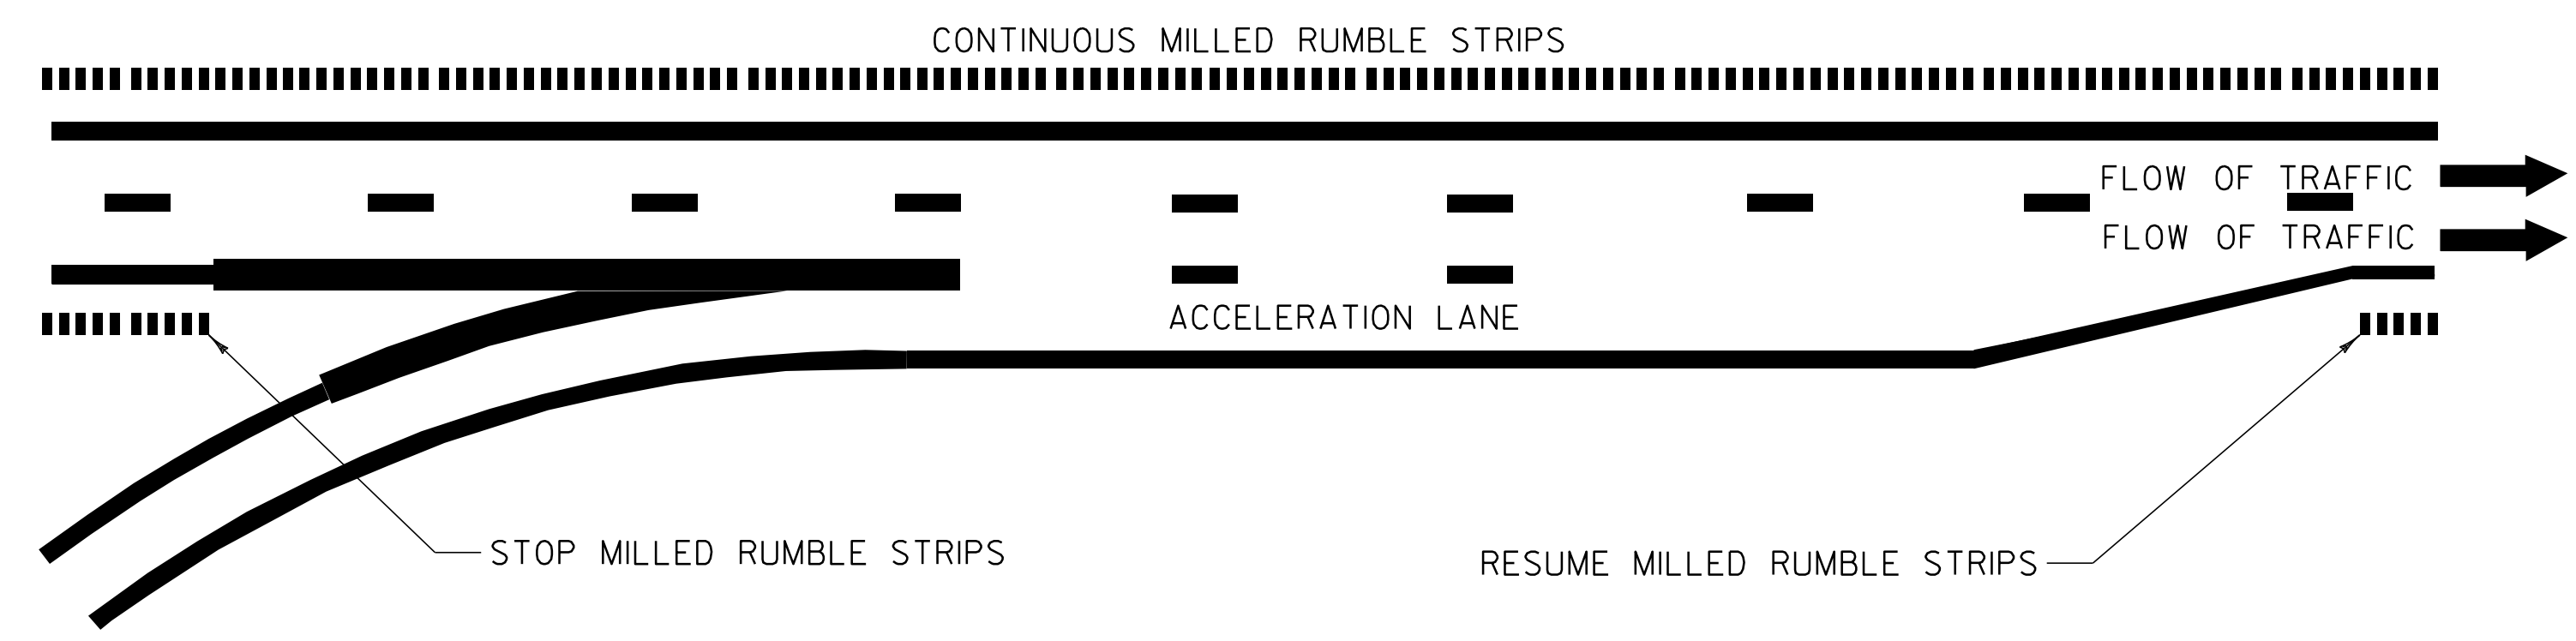

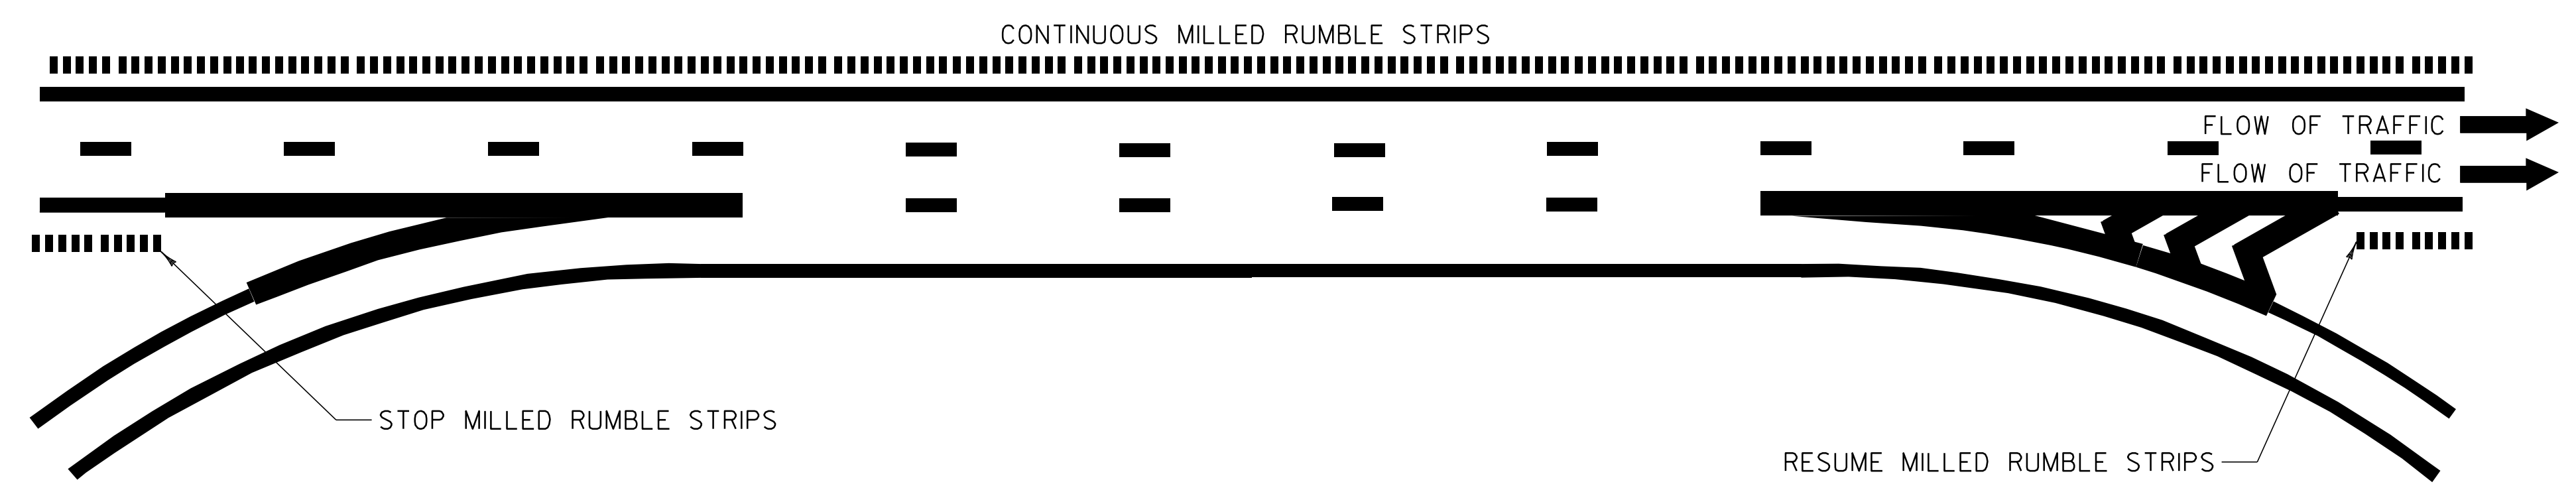

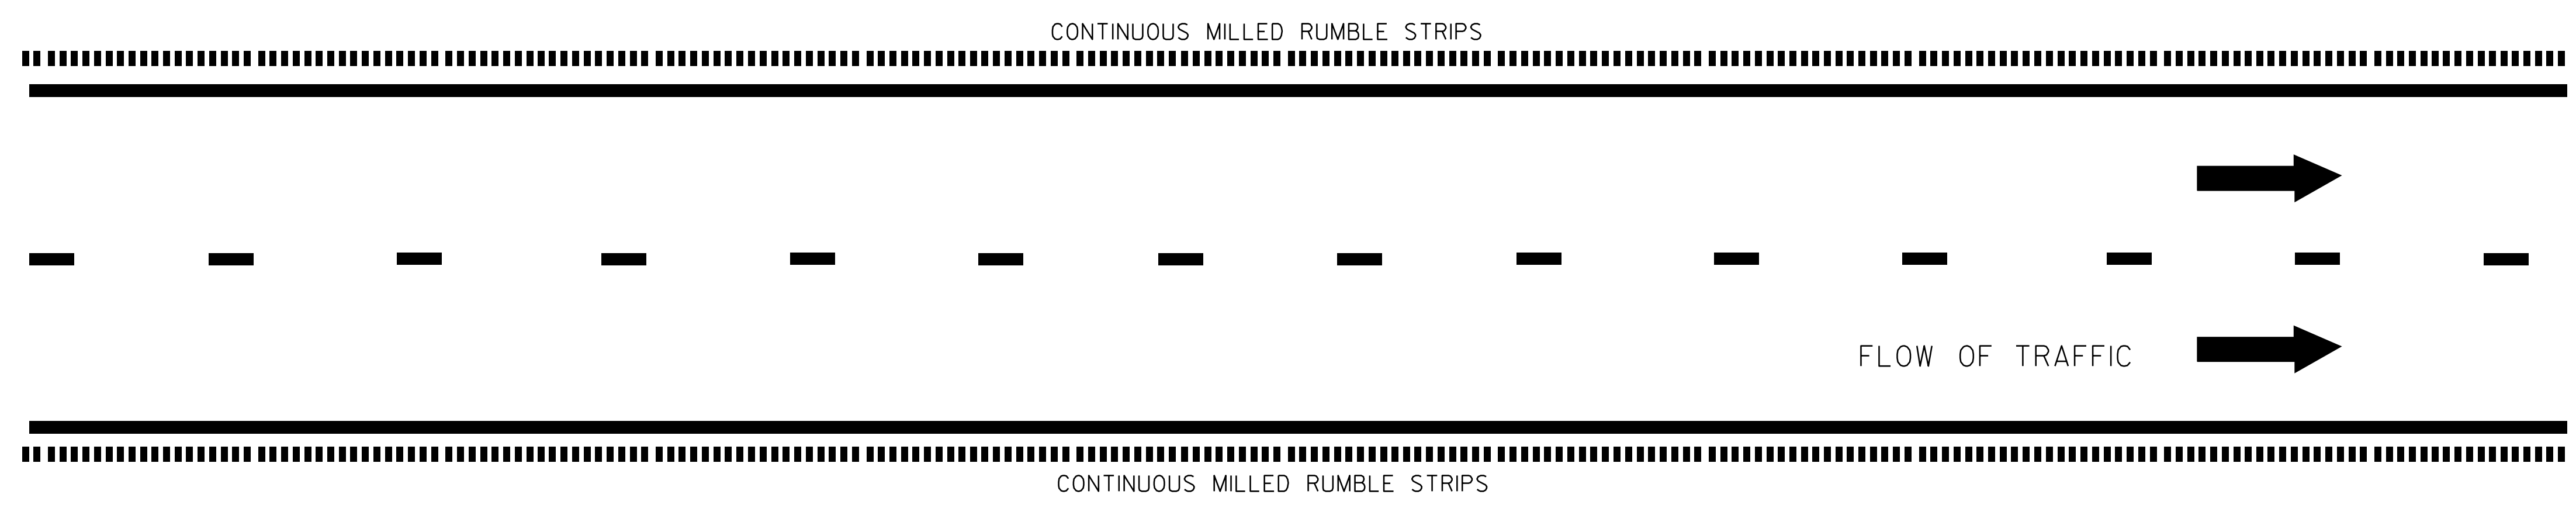INTERCHANGE 14 RAMP E /G
INTERCHANGE 14 RAMP B /D



INTERSTATE 89 NORTHBOUND AND SOUTHBOUND

LEGEND

 DIRECTION OF TRAFFIC FLOW

 MILLED RUMBLE STRIPS

DETAILS ARE NOT TO SCALE

MILLED RUMBLE STRIP DETAILS 1	PROJECT NAME: SO. BURLINGTON - COLCHESTER	
	PROJECT NUMBER: IM 089-3(60)	
	FILE NAME: p05a012.dgn	PLOT DATE: \$\$\$\$\$\$DATE\$\$\$
	DESIGNED BY: JDA	CHECKED BY: EPD
	PLOT FILE: p05a012mr.sdl.i	SHEET 33 OF 91