
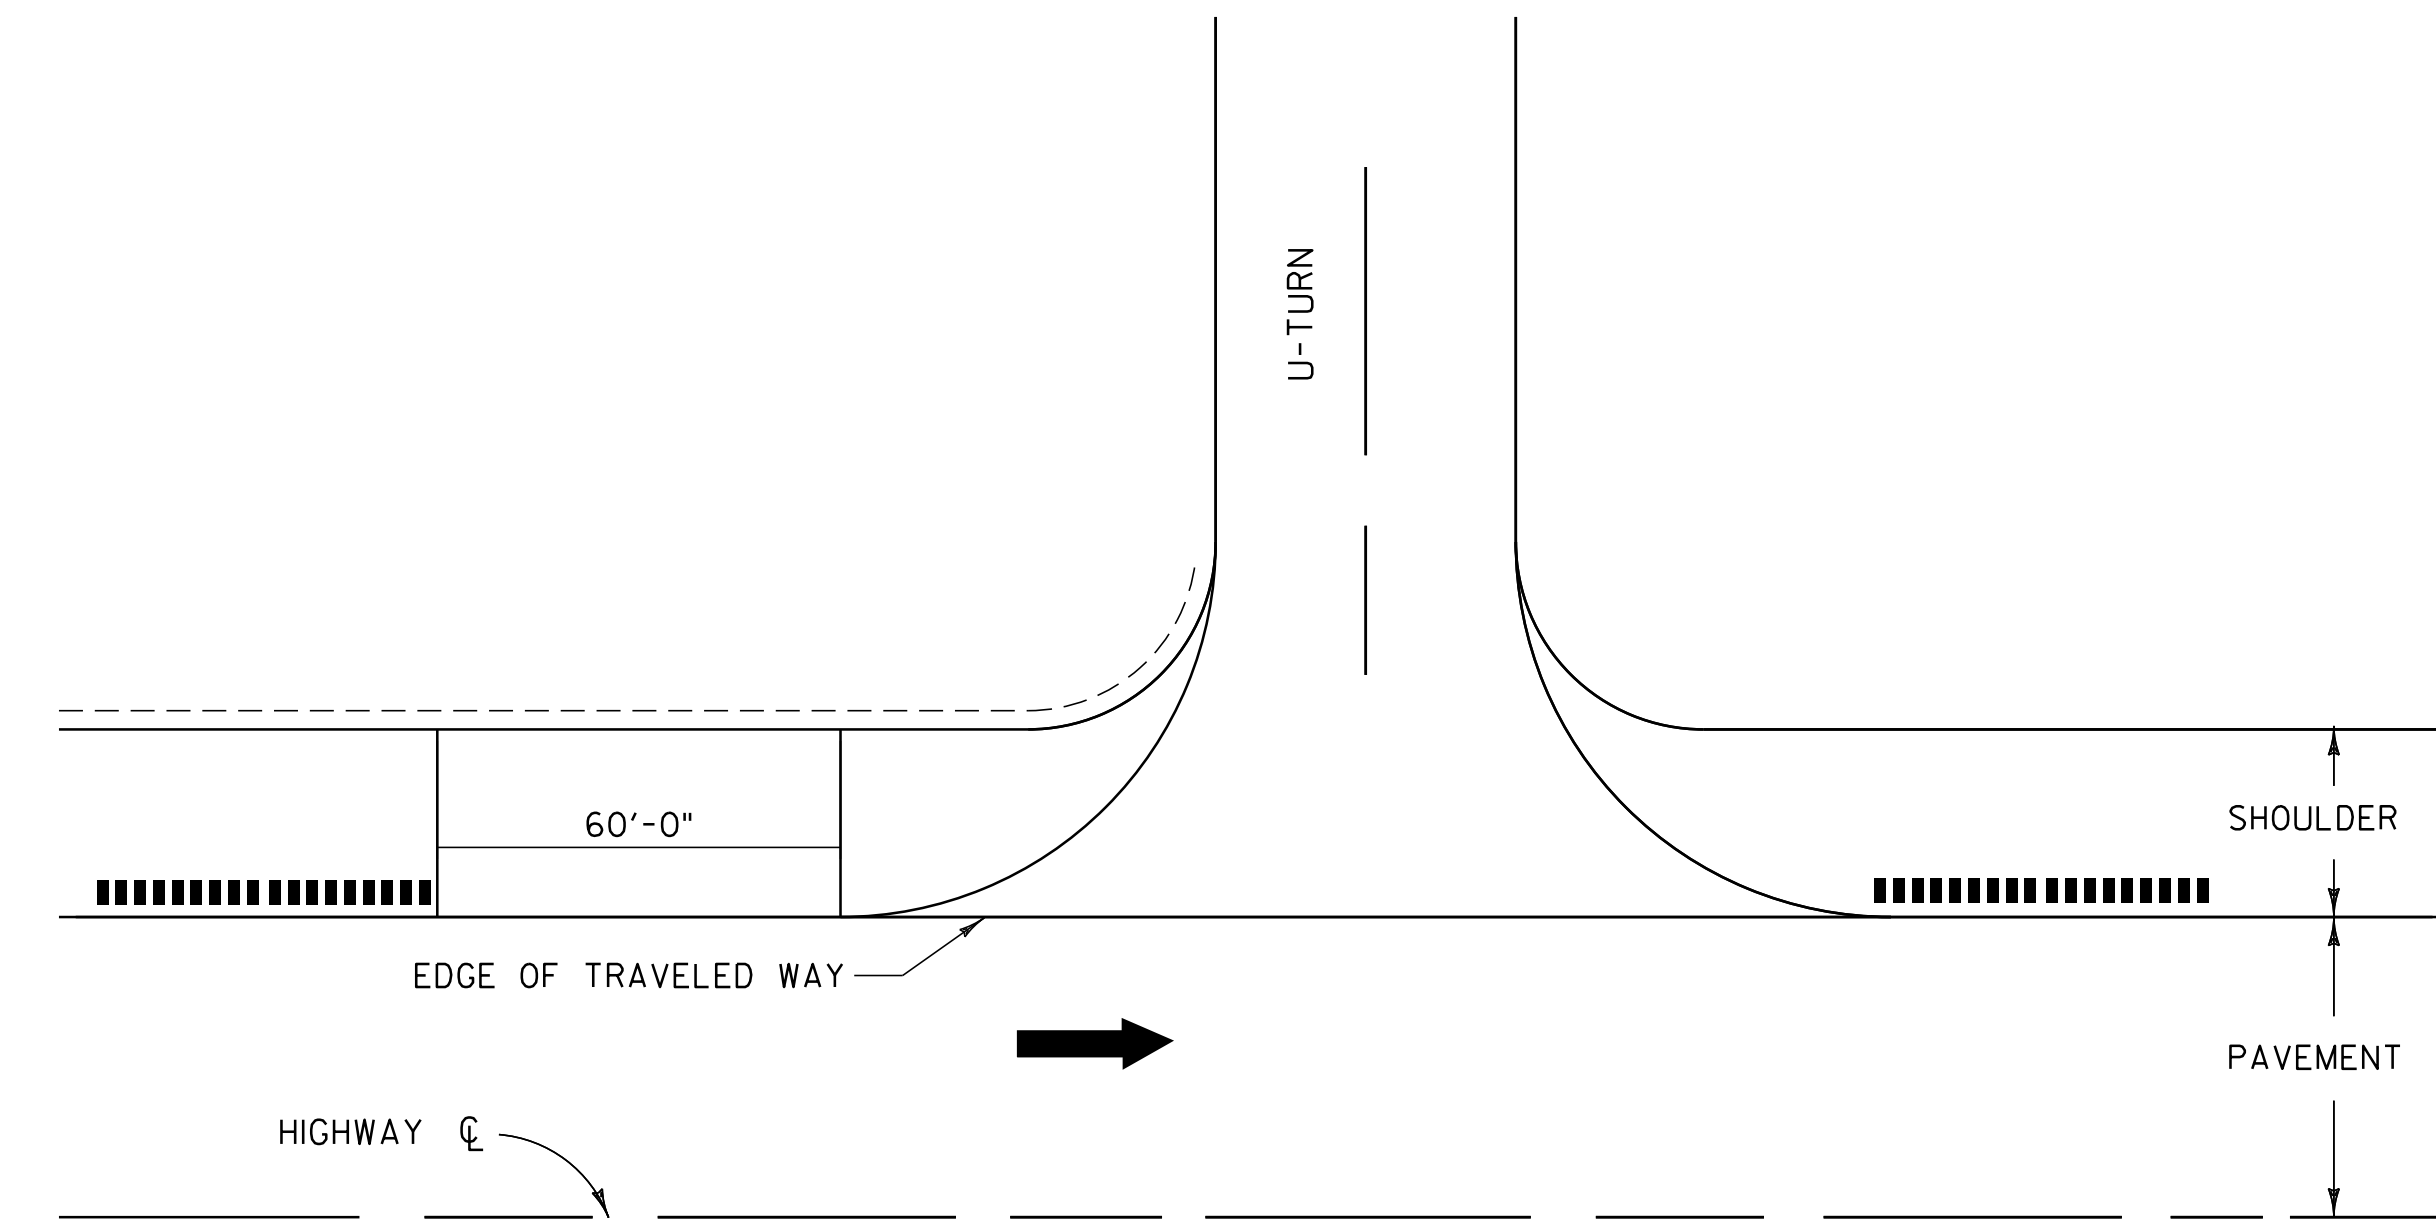


**TYPICAL RUMBLE STRIP MILLING DETAIL**

**NOTES:**

1. PLACE RUMBLE STRIPS 30" FROM EDGE LINE (WHITE OR YELLOW) FOR ALL SHOULDERS 6'-0" OR WIDER. PLACE RUMBLE STRIPS 6" FROM EDGE LINE (WHITE OR YELLOW) FOR ALL SHOULDERS LESS THAN 6'-0" WIDE WITH NO GUARDRAIL.
2. STOP MILLED RUMBLE STRIPS WITH GUARDRAIL WITHIN 4'-0" OF TRAVEL WAY.

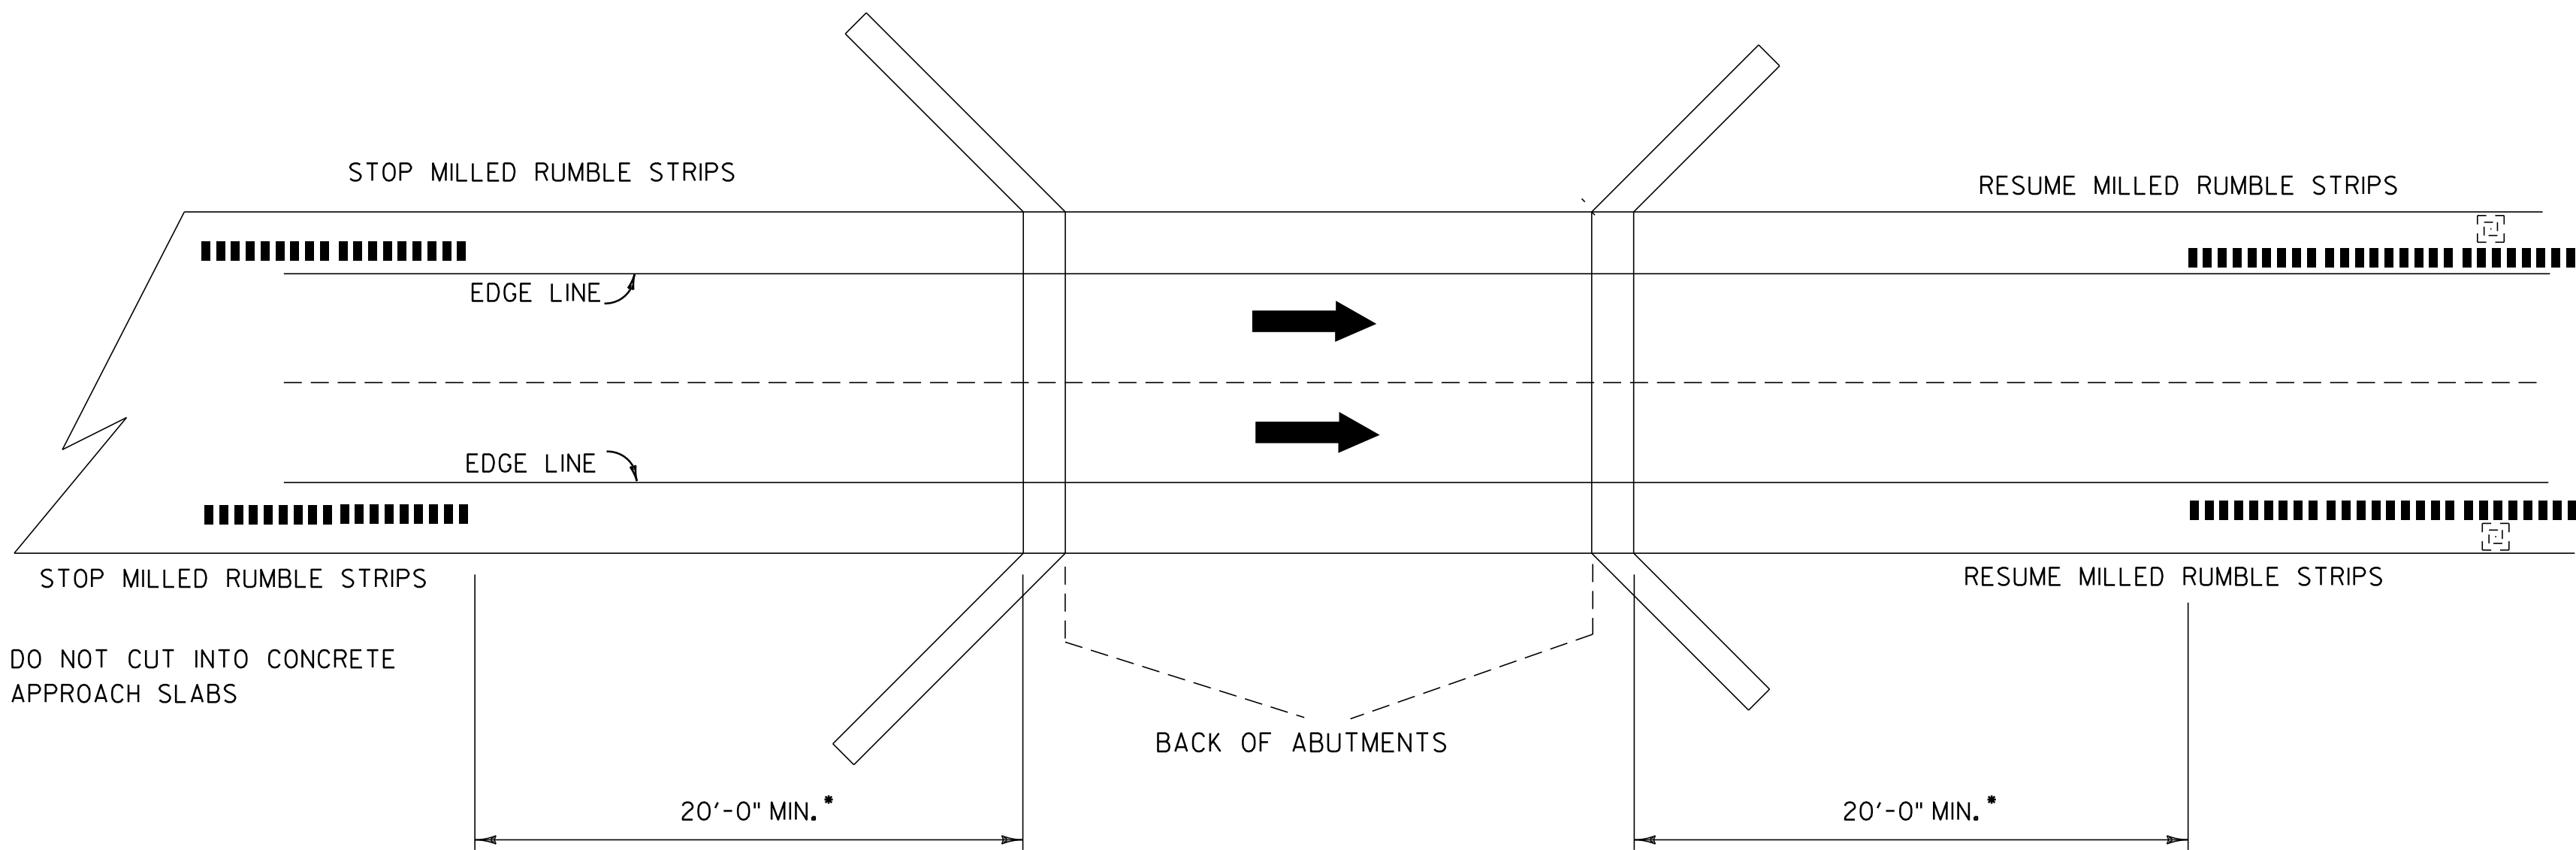

THIS DETAIL MAY BE MODIFIED AT THE RESIDENT ENGINEER'S DISCRETION IF ACTUAL FIELD CONDITIONS NECESSITATE SUCH ACTIONS.

**MILLED RUMBLE STRIPS U TURN DETAIL**

**RUMBLE STRIP AT BRIDGE DETAIL**

• NOTE: APPROACH RAIL WILL DETERMINE MINIMUM DISTANCE IN SOME CASES.

**DETAILS ARE NOT TO SCALE**

**LEGEND**

DIRECTION OF TRAFFIC FLOW

MILLED RUMBLE STRIPS

**MILLED RUMBLE STRIP DETAILS 2**

PROJECT NAME: SO. BURLINGTON - COLCHESTER  
 PROJECT NUMBER: IM 089-3(60)

FILE NAME: p05a012.dgn  
 PROJECT LEADER: EPD  
 DESIGNED BY: JDA  
 PLOT FILE: p05a012mrsd2.i

PLOT DATE: \$\$\$\$\$\$DATE\$\$\$  
 DRAWN BY: JAR/SJB  
 CHECKED BY: EPD  
 SHEET 34 OF 91