


**TYPICAL UNDERDRAIN PIPE**

1  
3



NOTE: TRENCH EXCAVATION SHALL BE PAID FOR UNDER ITEM 204.20.

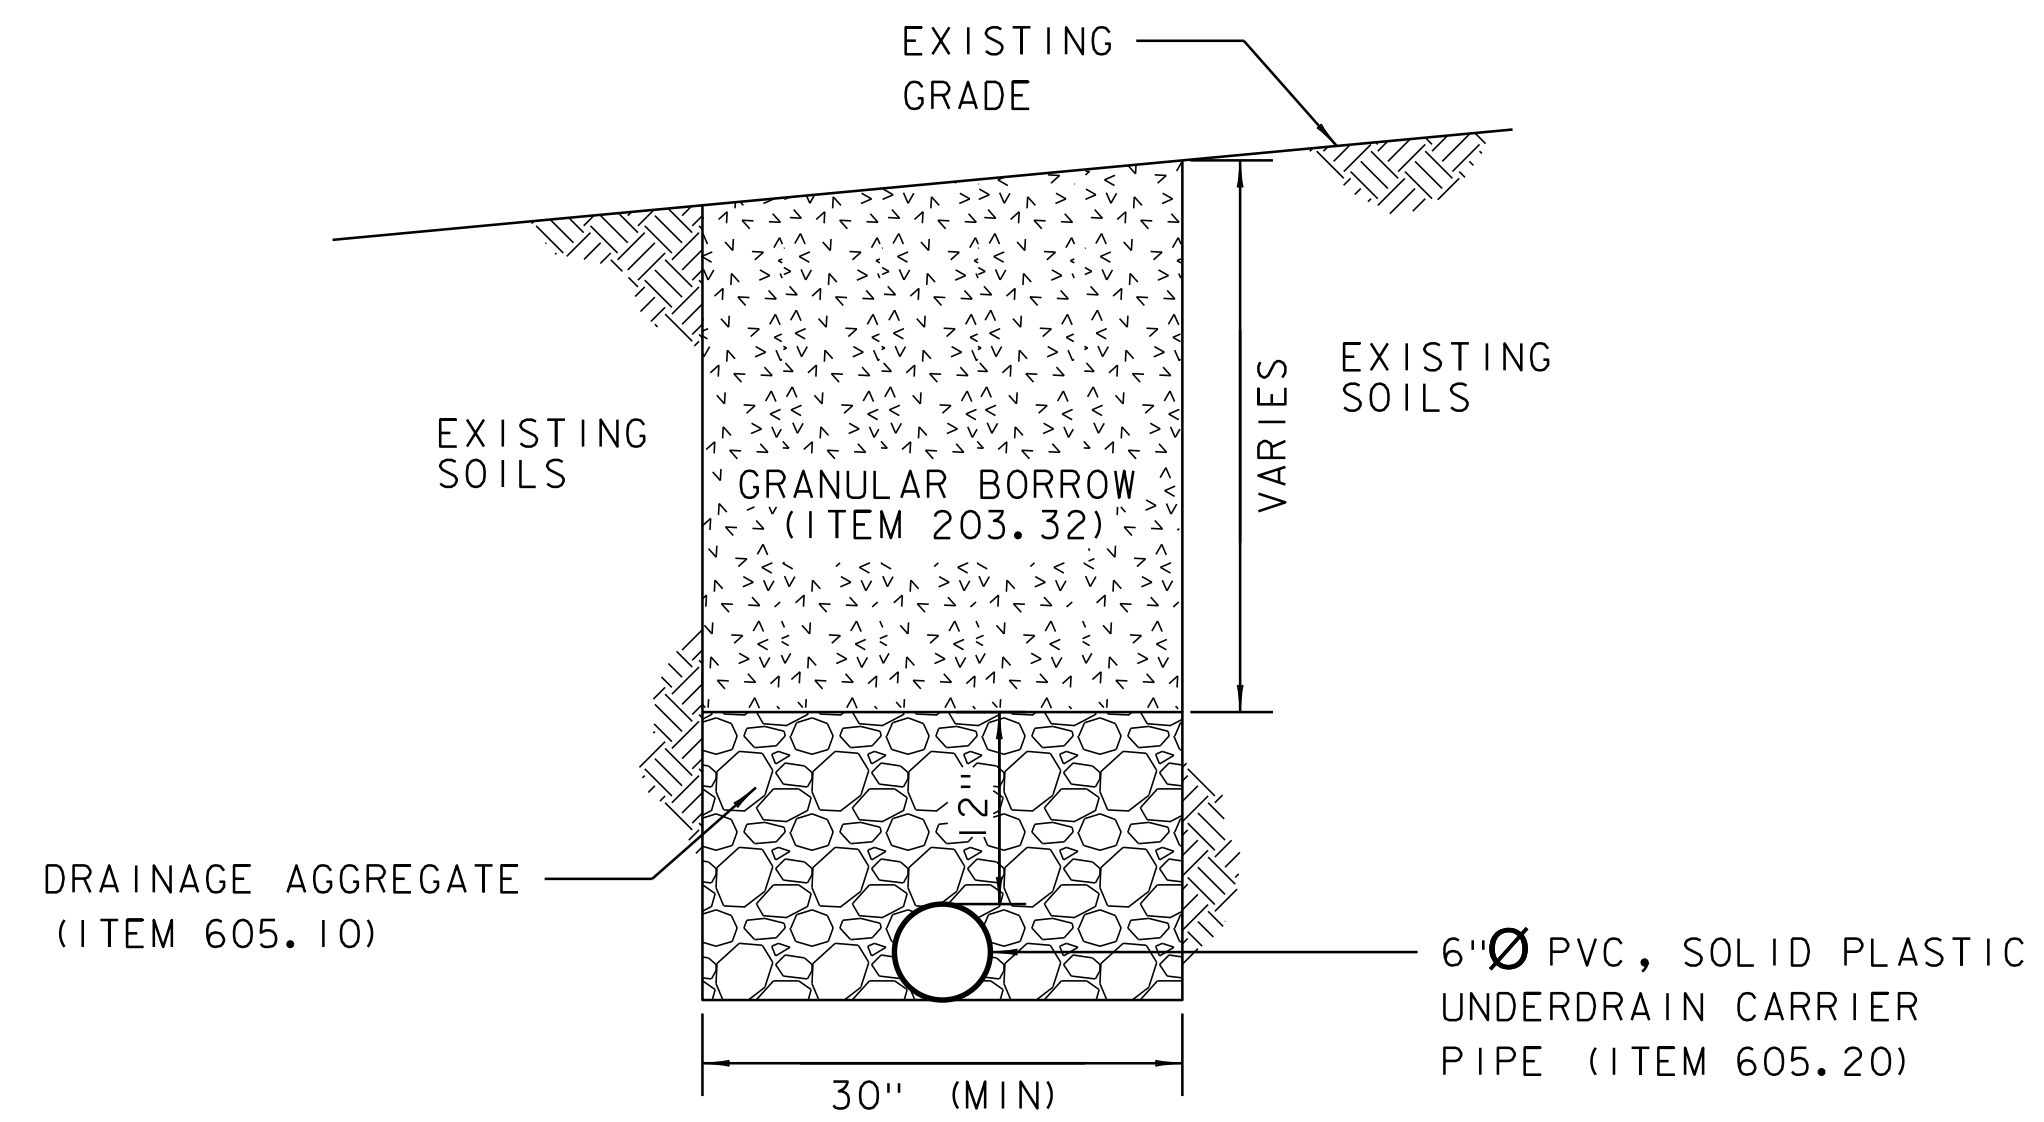

**TYPICAL UNDERDRAIN CARRIER PIPE**

2  
3



NOTE: TRENCH EXCAVATION SHALL BE PAID FOR UNDER ITEM 204.20.

**UNDERDRAIN TYPICAL SECTIONS**

PROJECT NAME: RICHMOND-SOUTH BURLINGTON  
PROJECT NUMBER: IM 089-2(39)

FILE NAME: p05a012.dgn  
PROJECT LEADER: PCI  
DESIGNED BY: MMC  
GOLDER ASSOCIATES INC.

PLOT DATE: 02-OCT-2012 16:5  
DRAWN BY: MPB  
CHECKED BY: RAW  
SHEET 71 OF 91