




4220+50

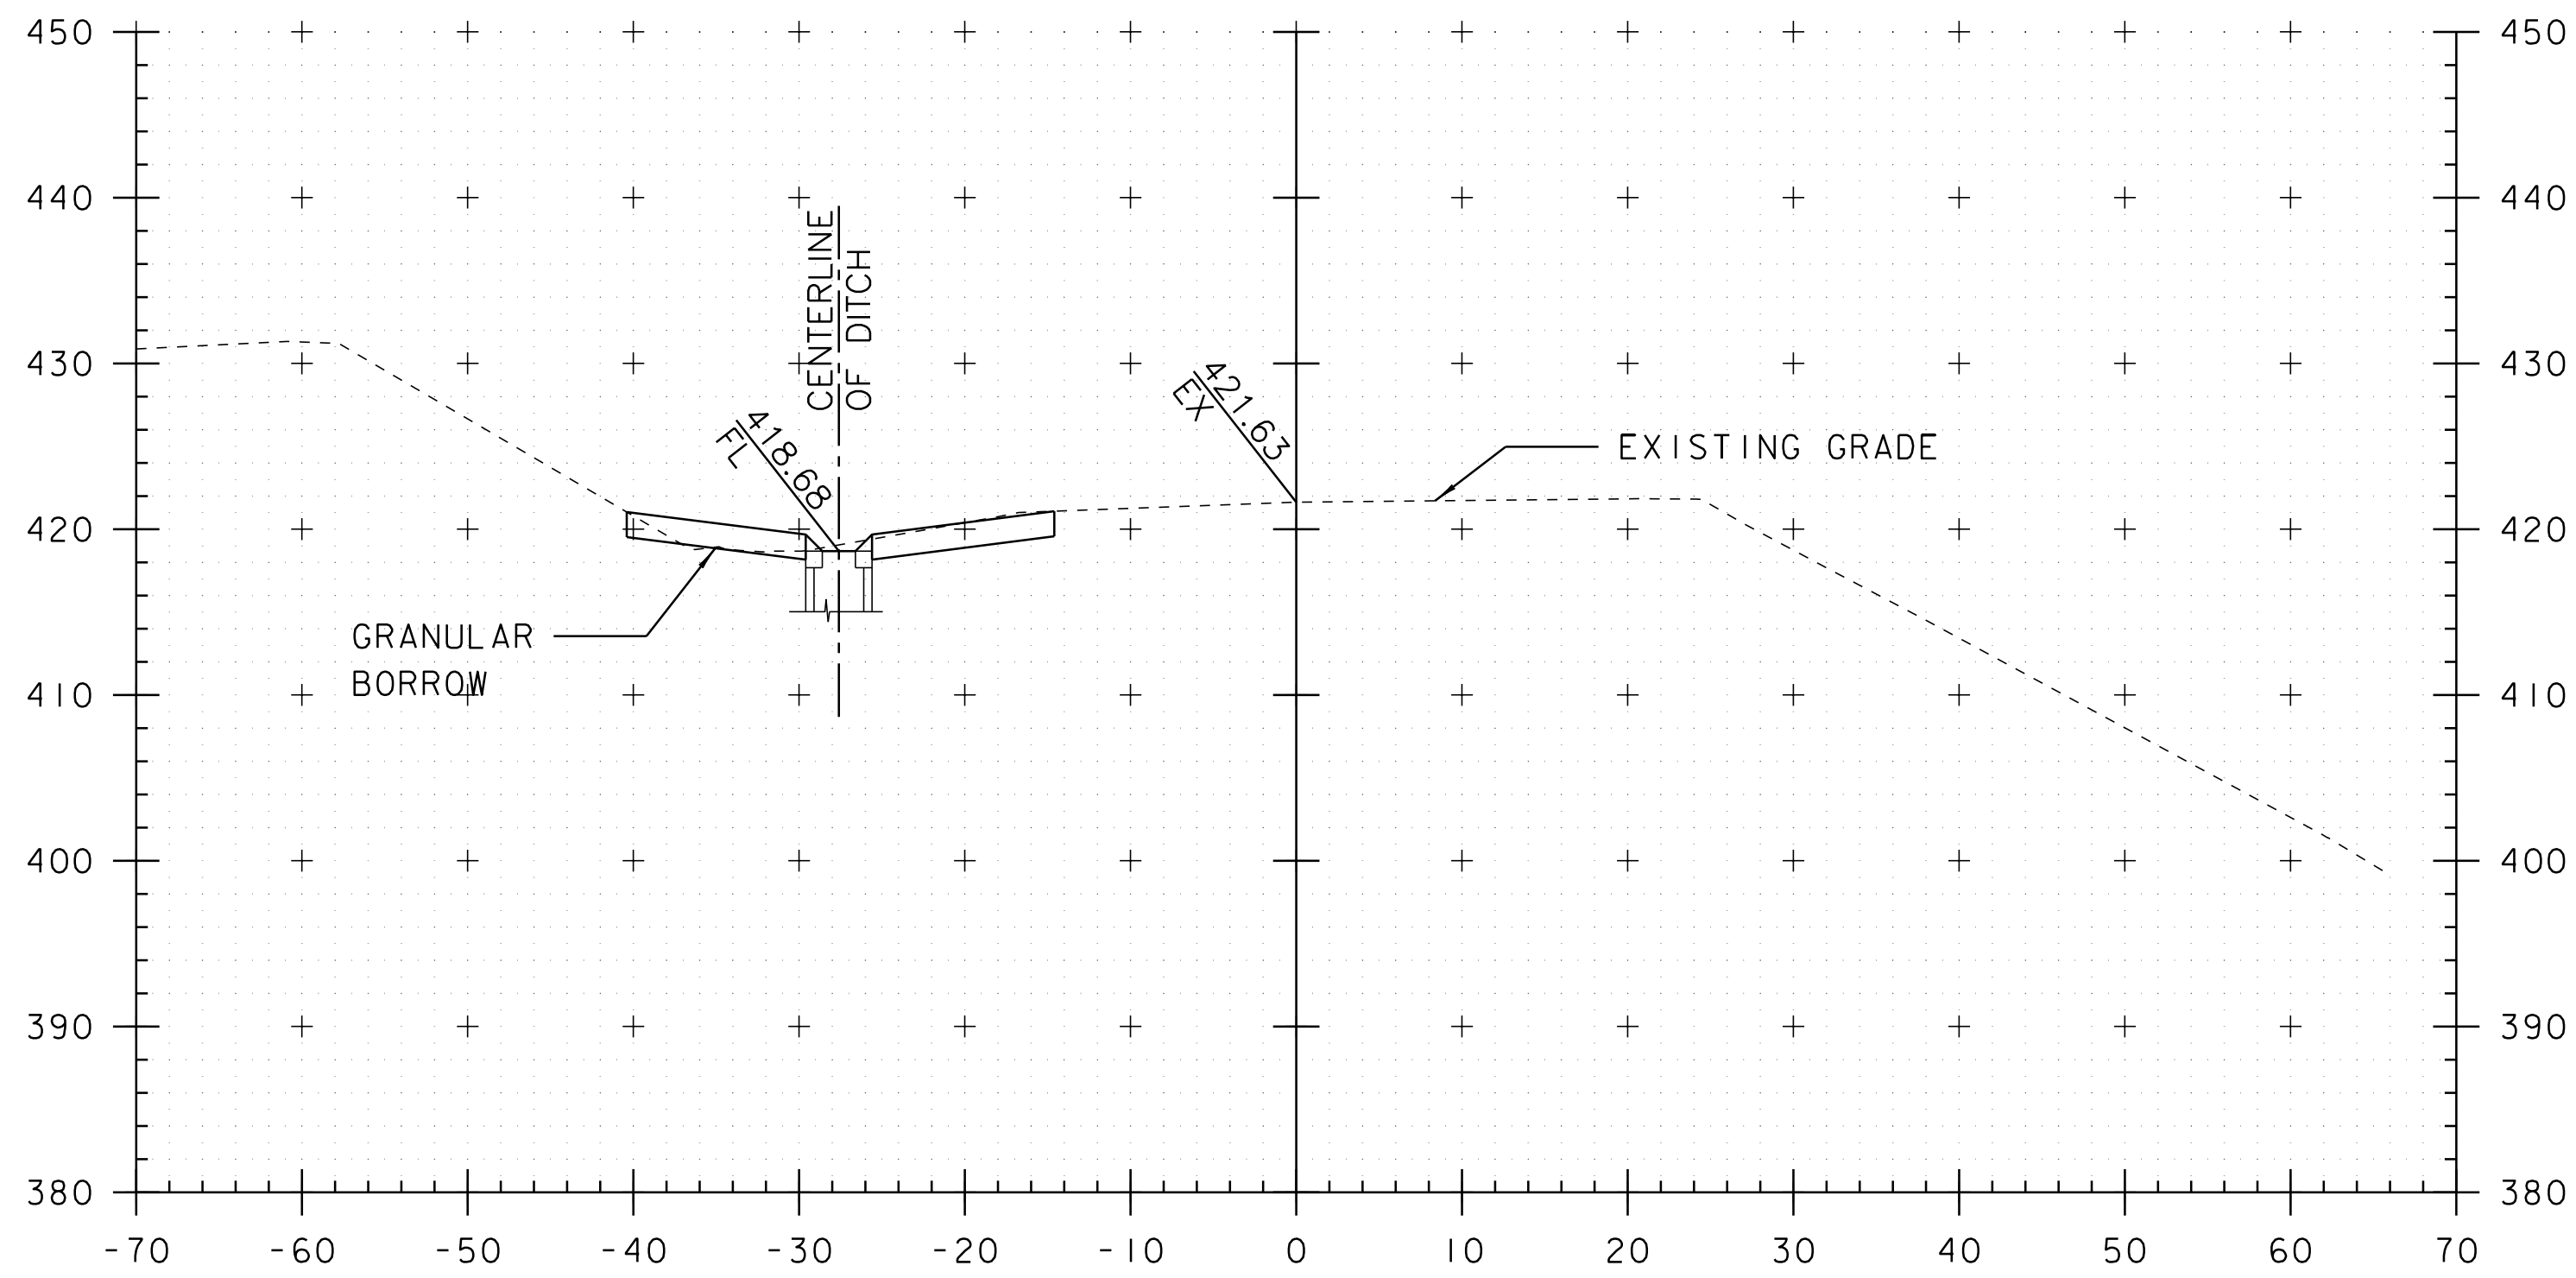


4220+40

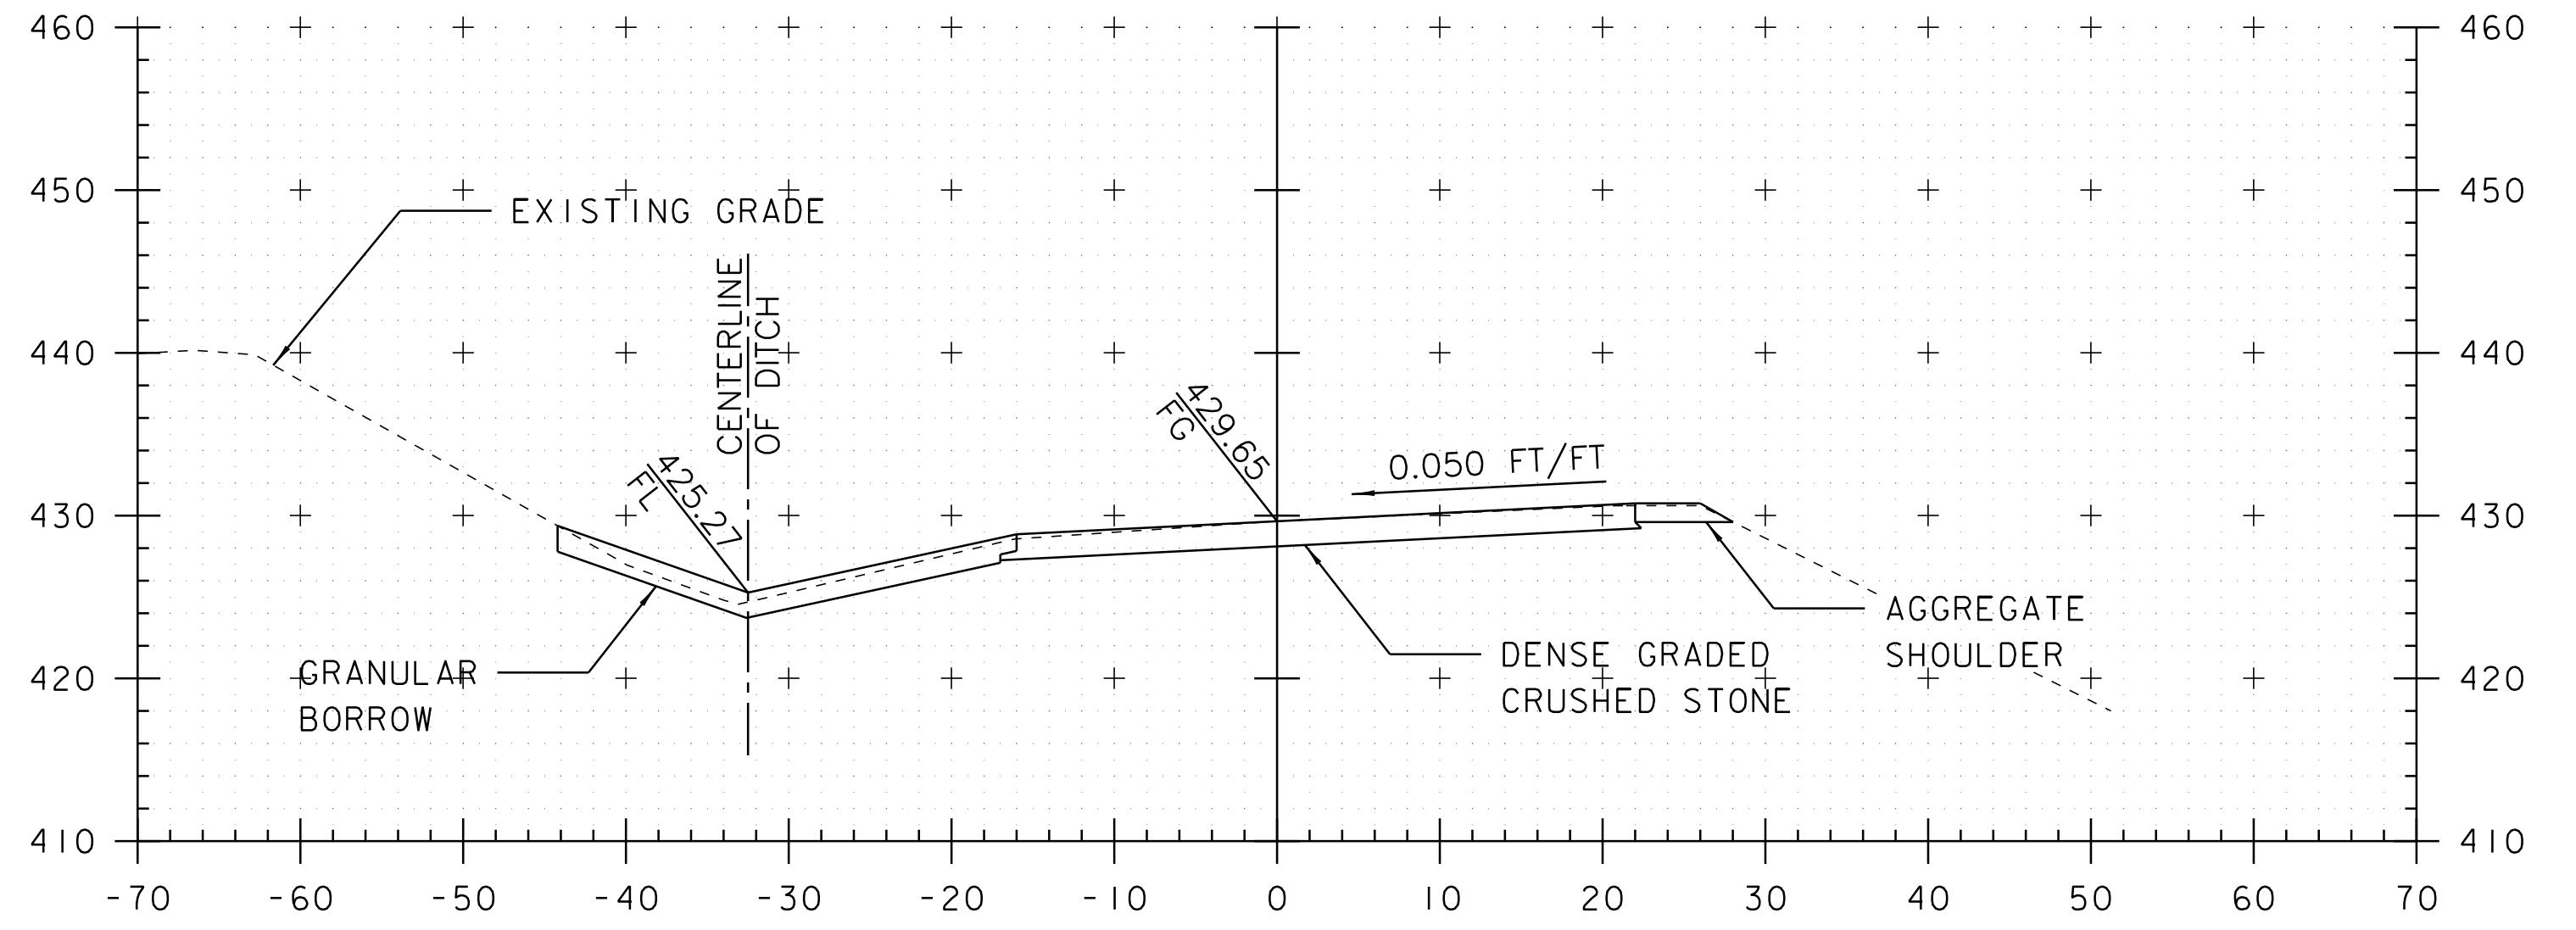

4222+00

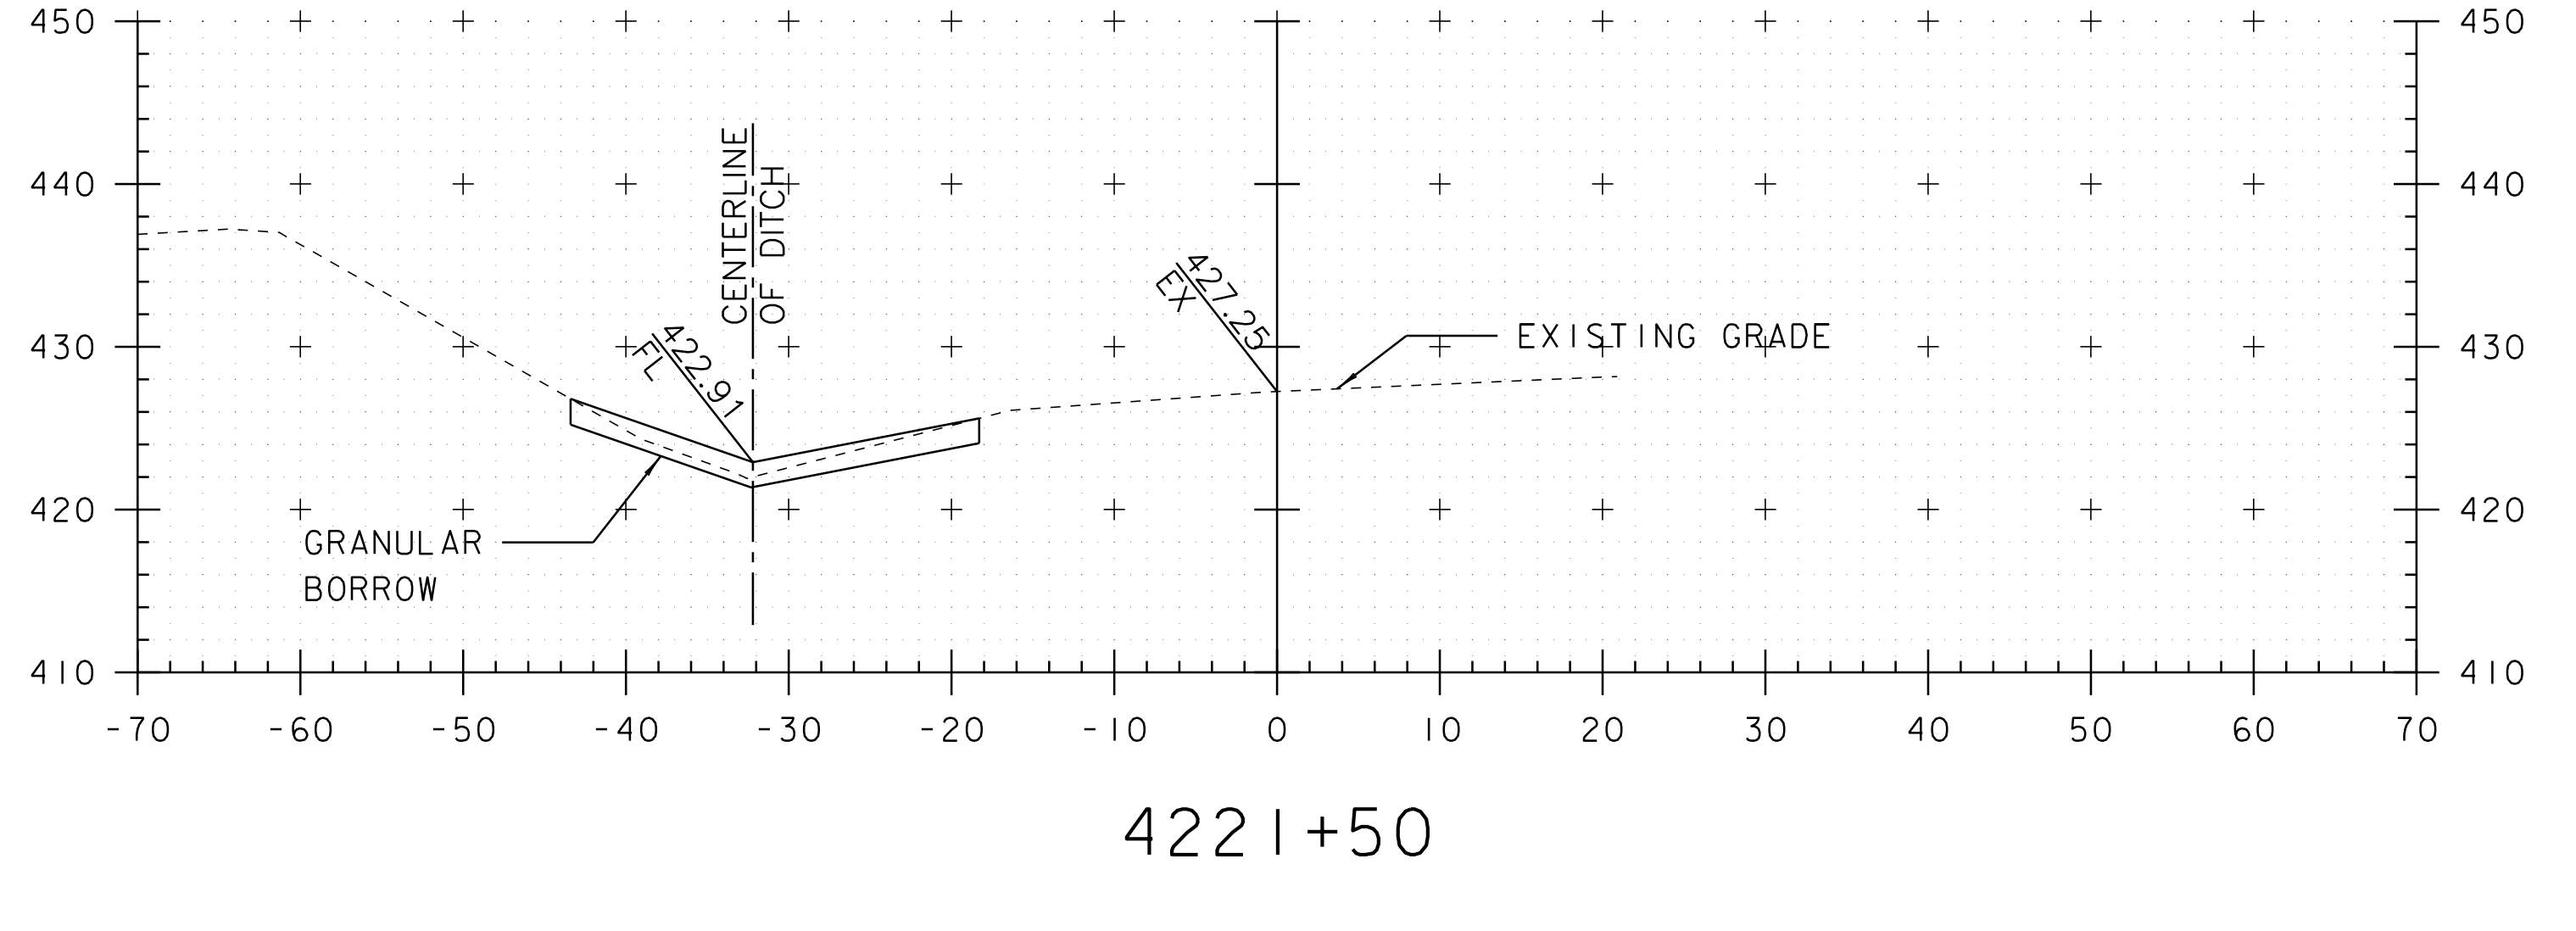

4221+50

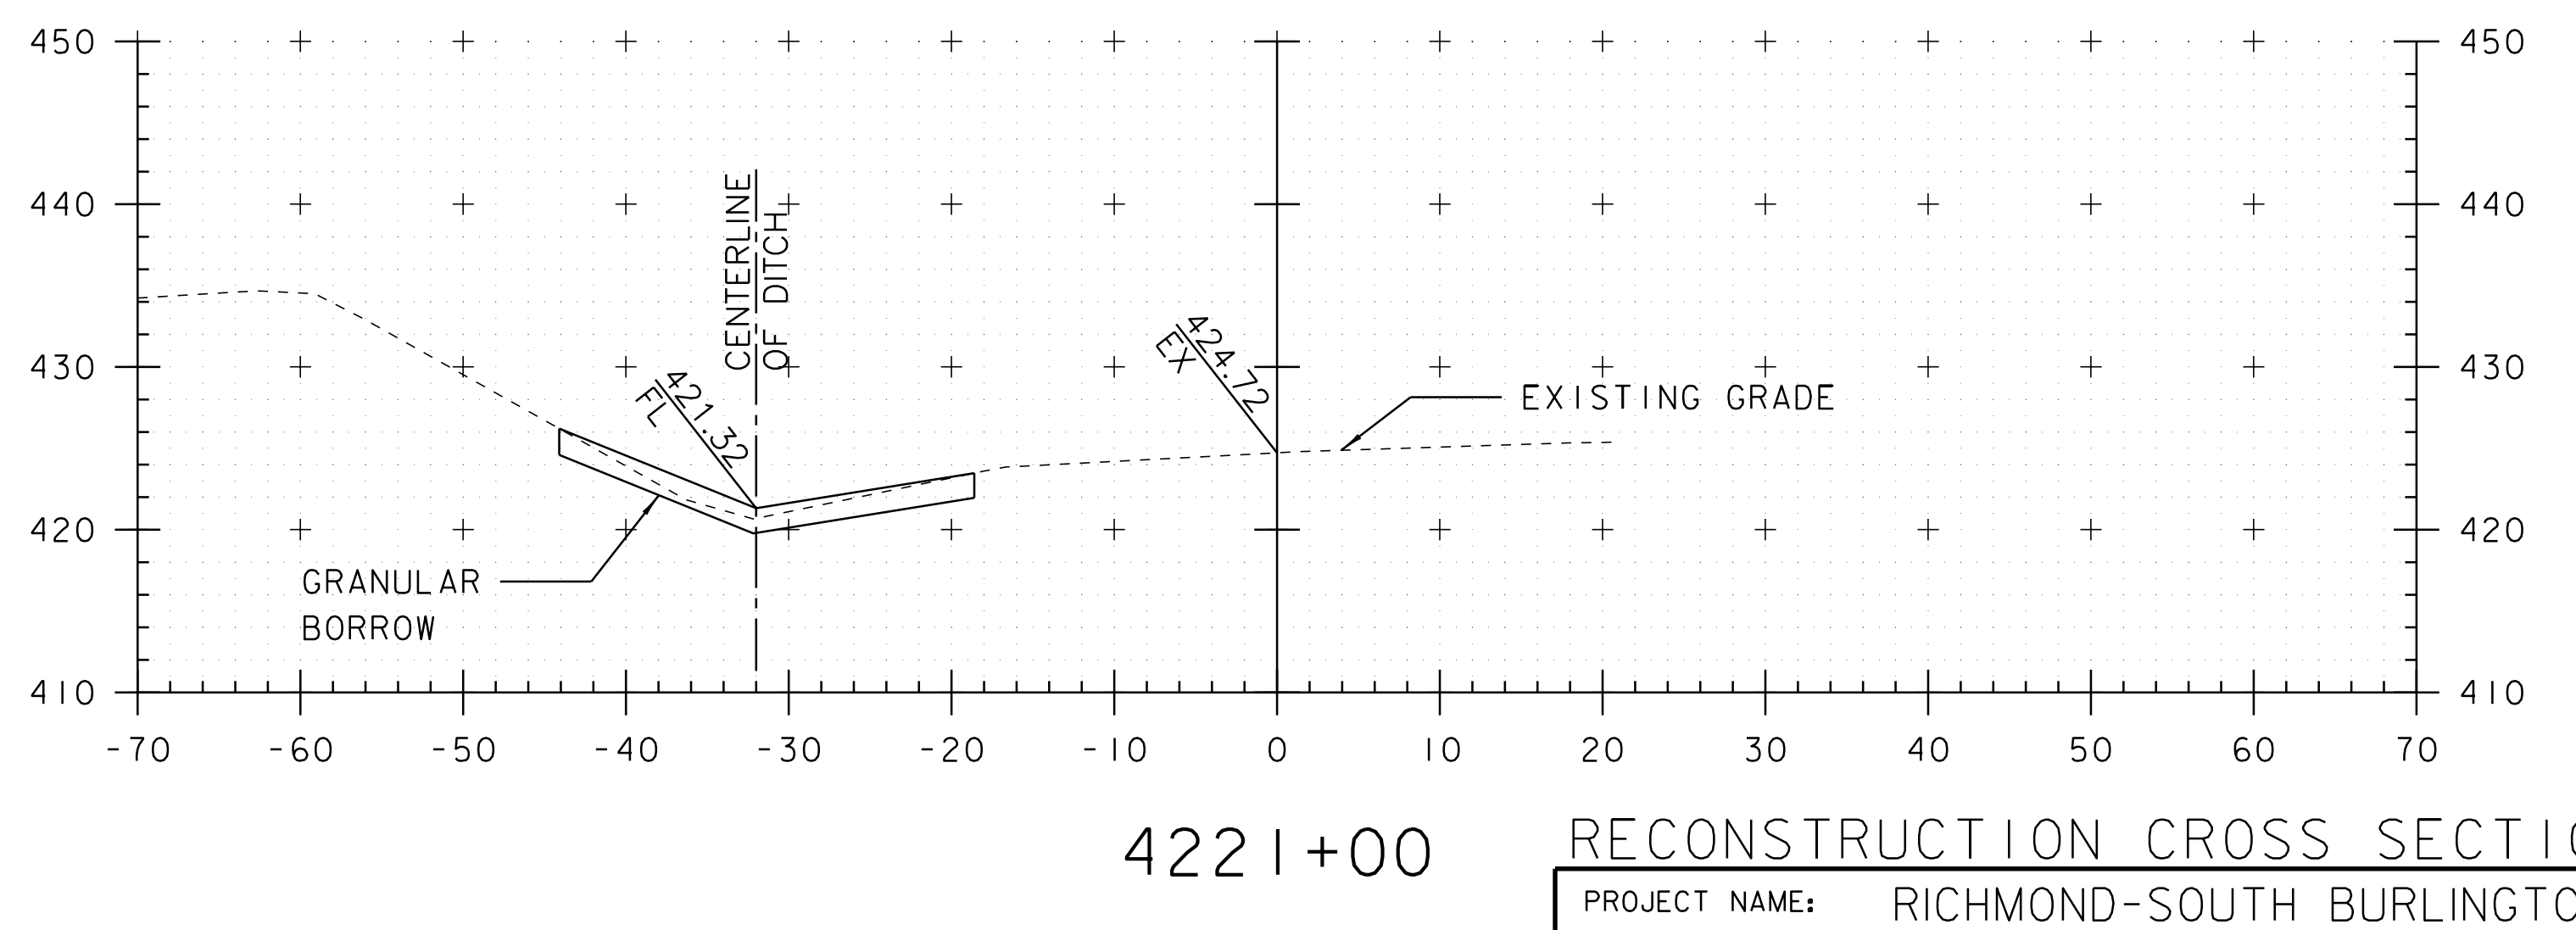

4221+00

RECONSTRUCTION CROSS SECTIONS

PROJECT NAME: RICHMOND-SOUTH BURLINGTON  
 PROJECT NUMBER: IM 089-2(39)

FILE NAME: p05a012.dgn  
 PROJECT LEADER: PCI  
 DESIGNED BY: MMC  
 GOLDER ASSOCIATES INC.

PLOT DATE: 02-OCT-2012 16:5  
 DRAWN BY: MPB  
 CHECKED BY: RAW  
 SHEET 73 OF 91



STA. 4220+40 TO STA. 4222+00