




4178+00

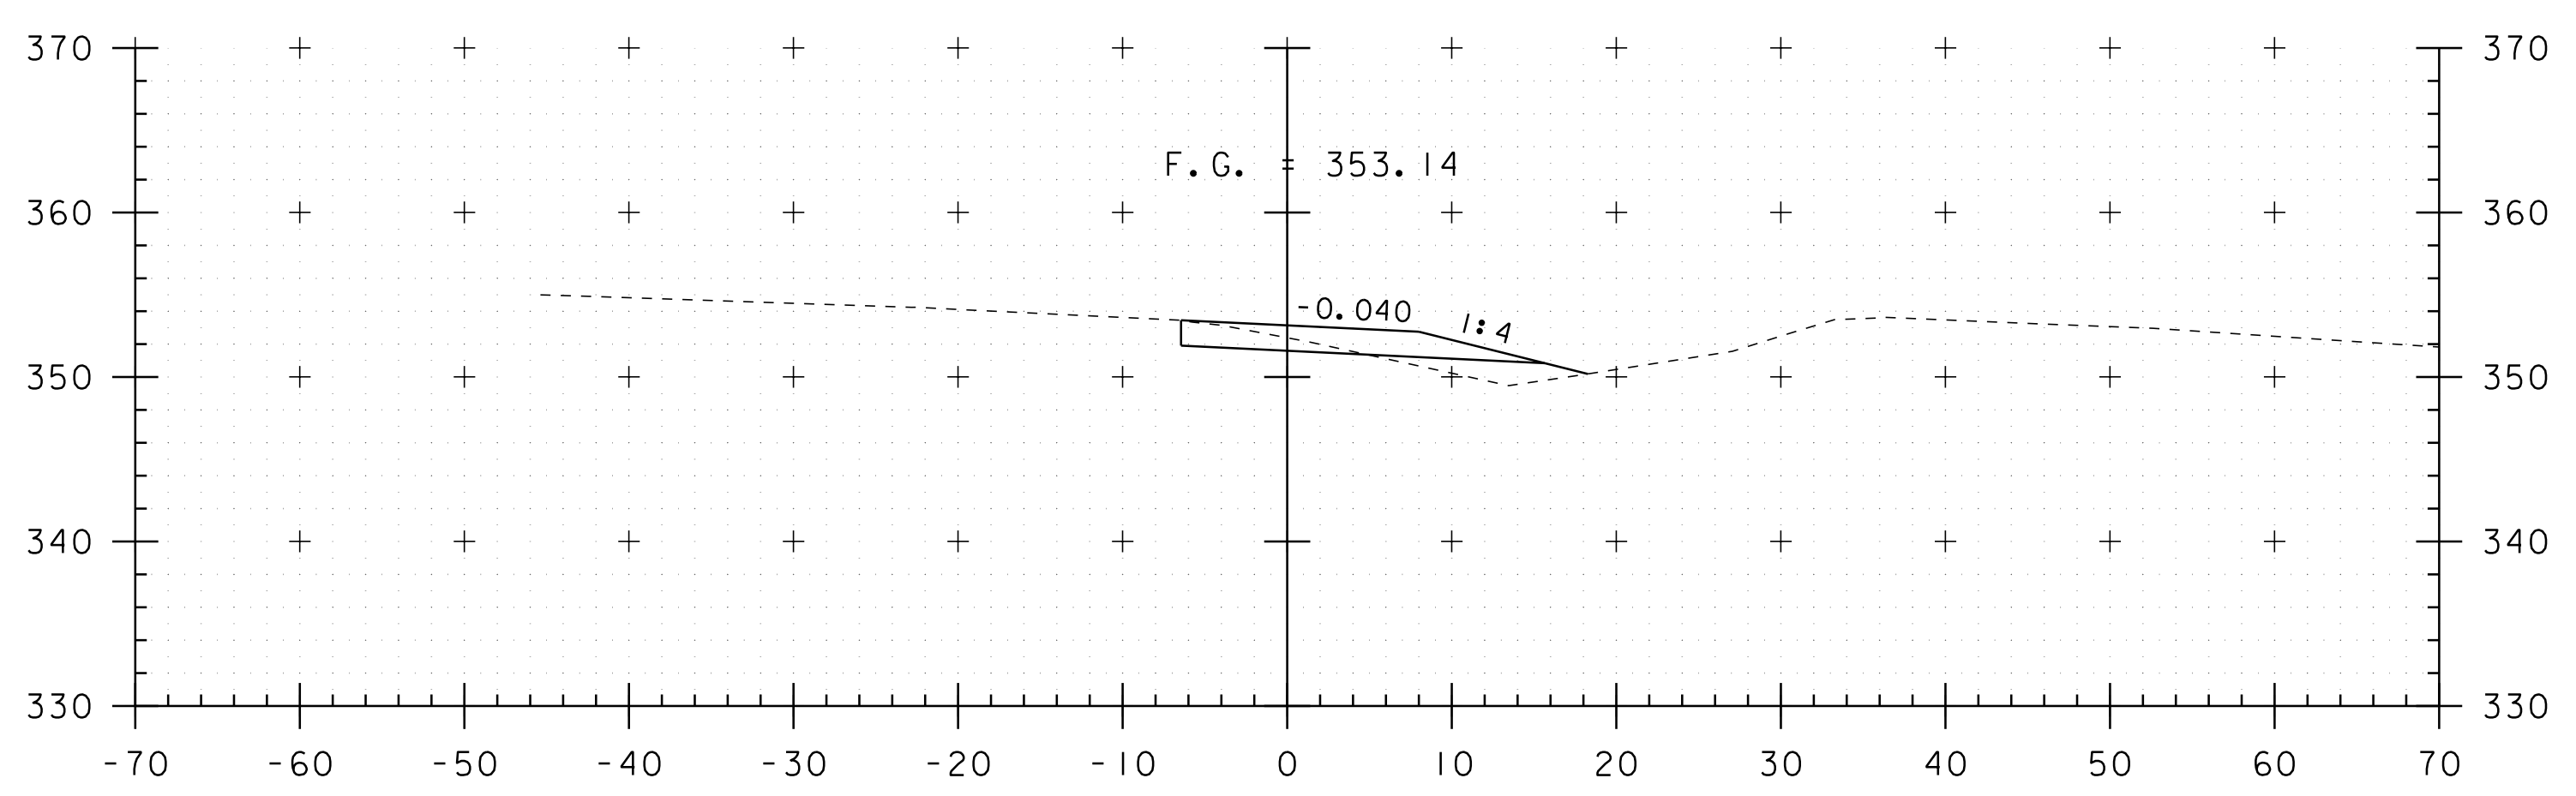


4177+50

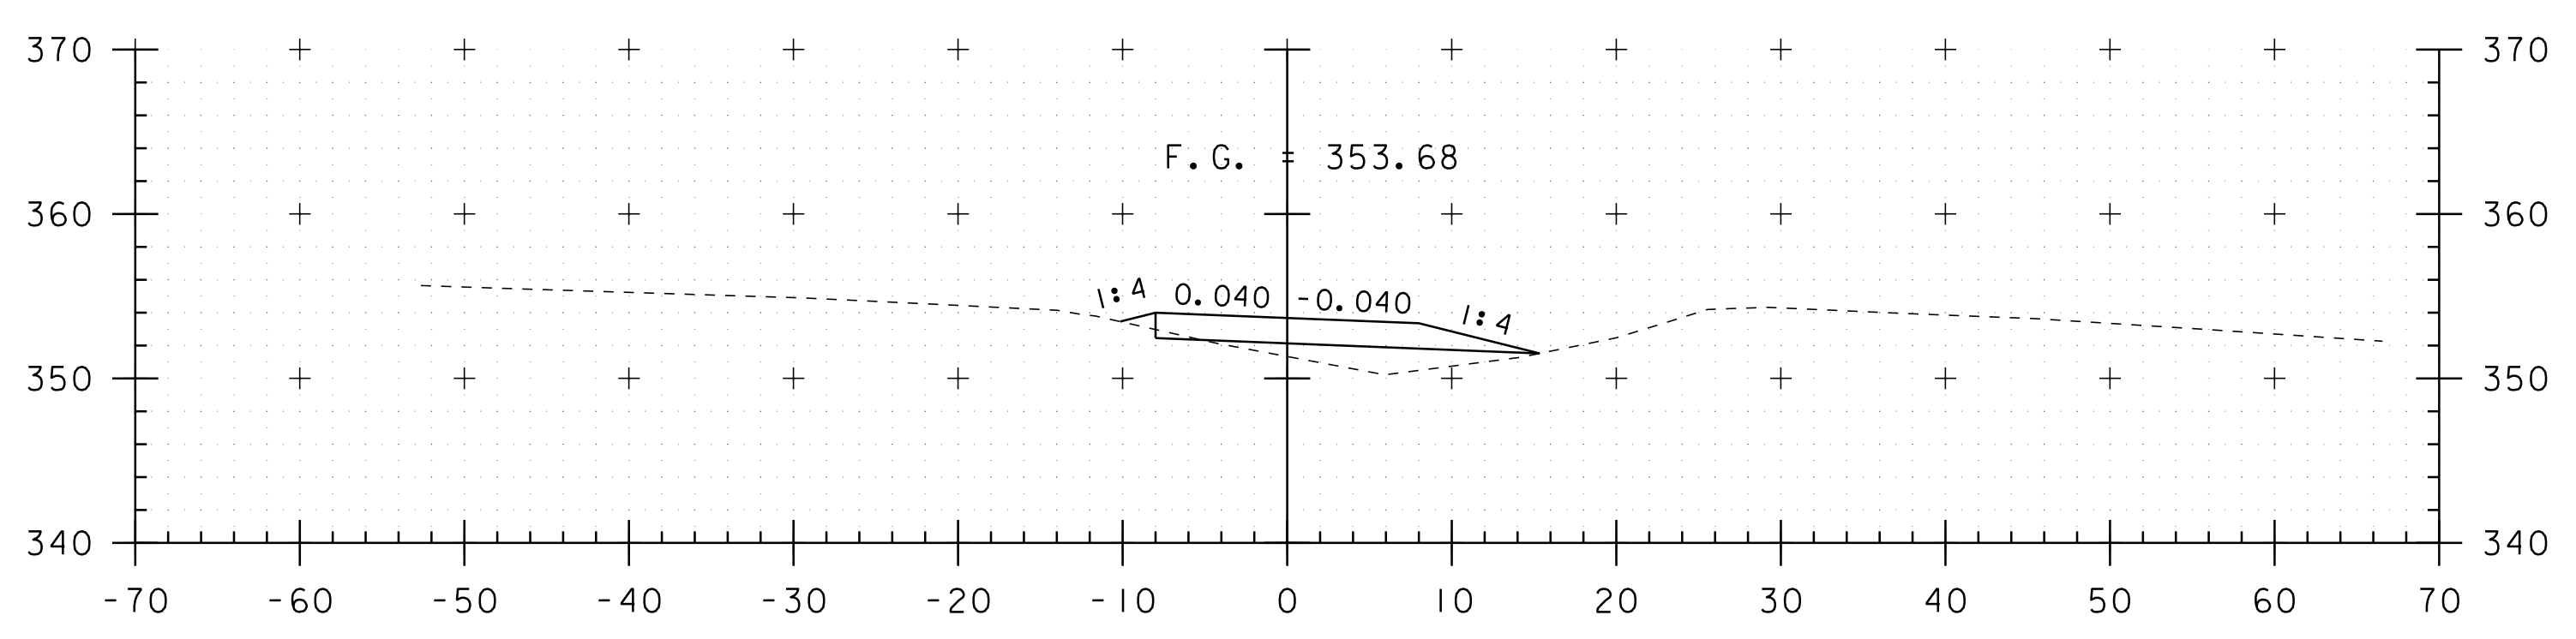


4177+00

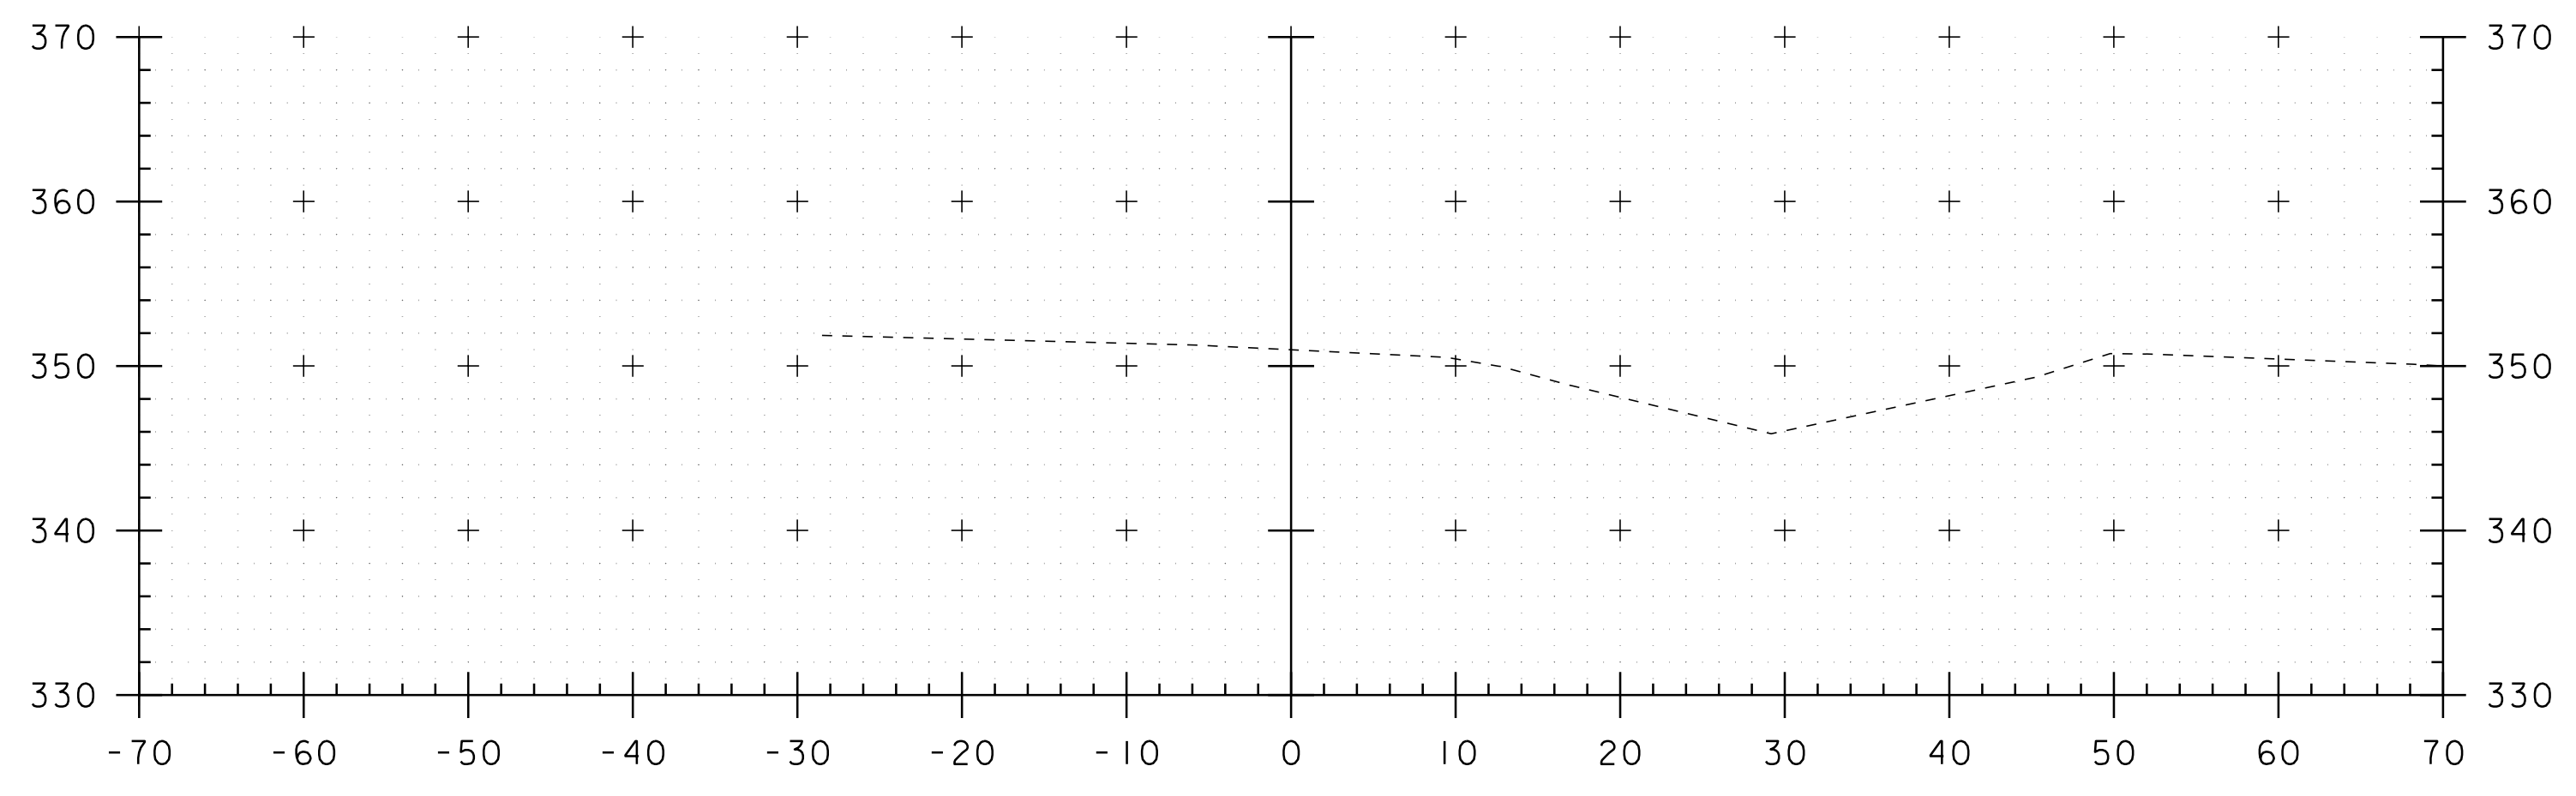

4179+50

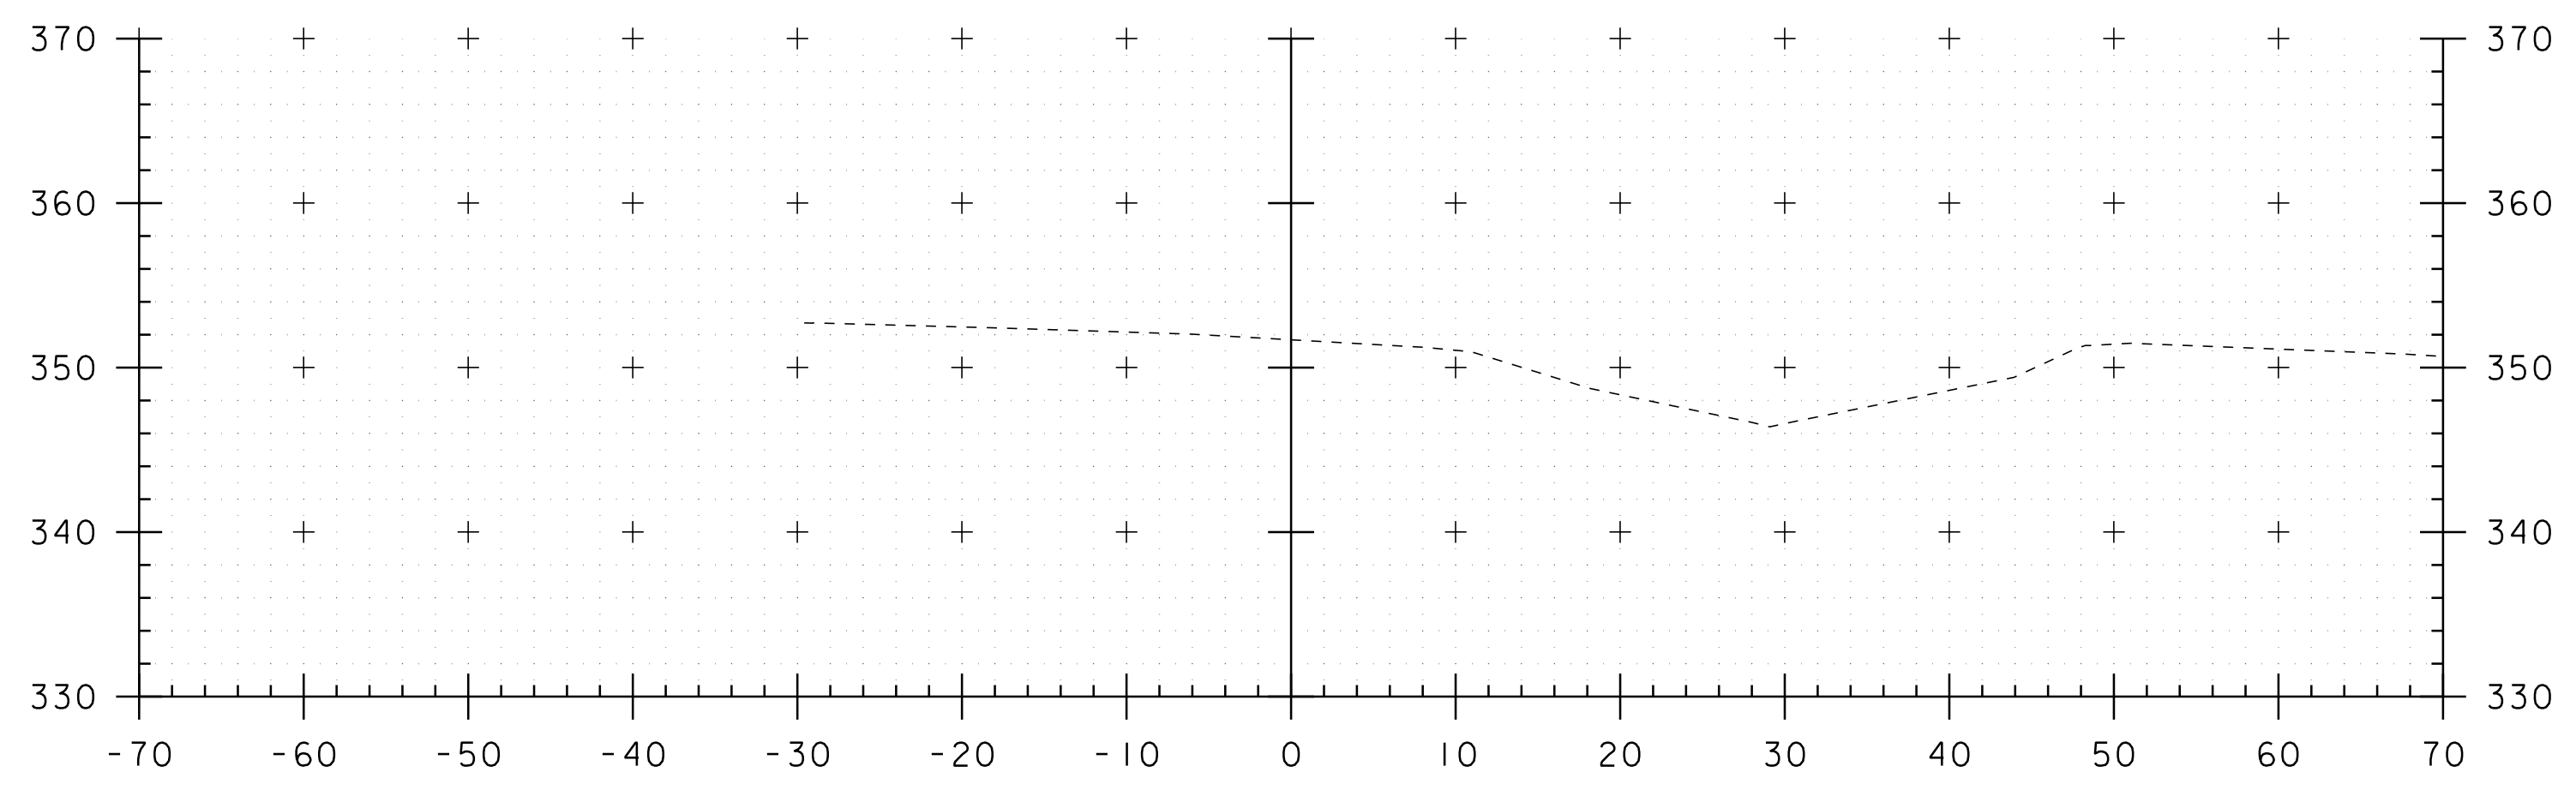

4179+00

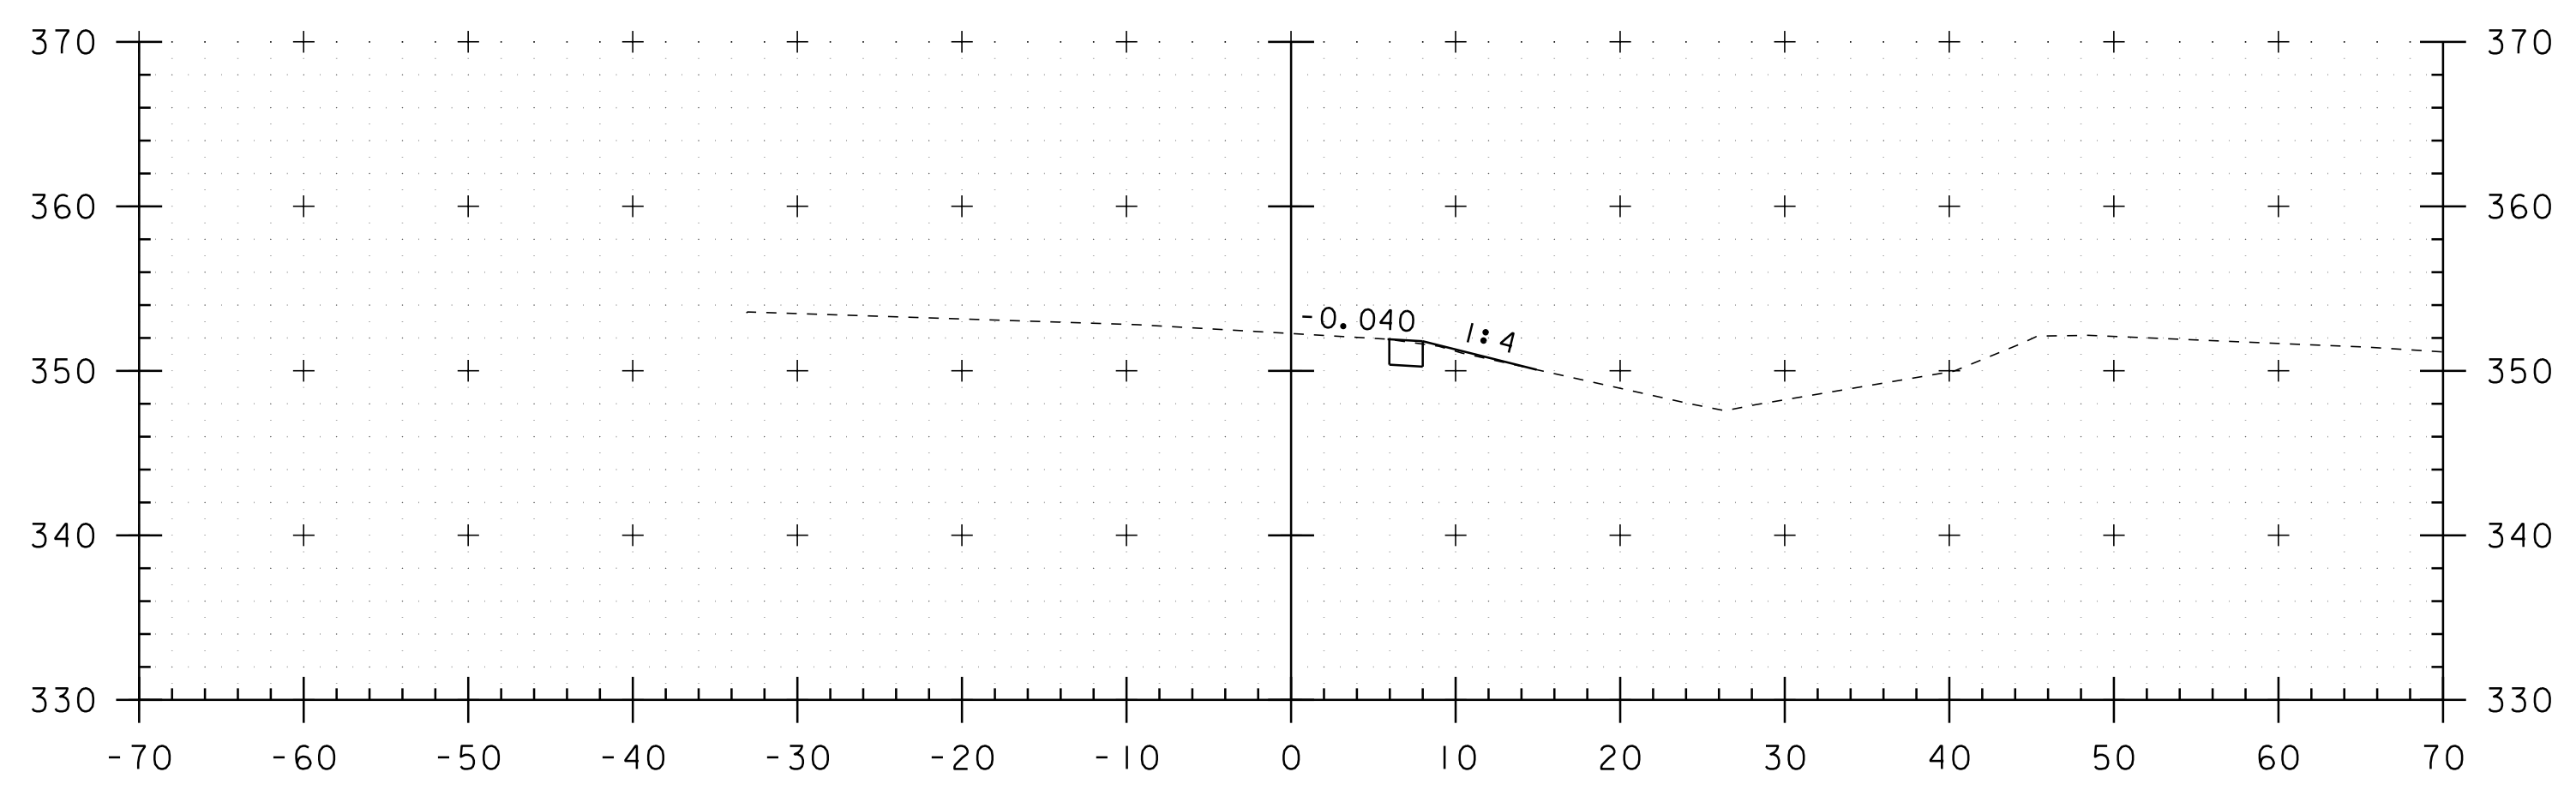

4178+50

CROSSOVER AT MM 79.00

PROJECT NAME: RICHMOND-SOUTH BURLINGTON
 PROJECT NUMBER: IM 089-2(39)

FILE NAME: p05a012.dgn
 PROJECT LEADER: CRB
 DESIGNED BY: JJB
 CLD 07-0313

PLOT DATE: 02-OCT-2012 16:5
 DRAWN BY: JJB/MRS
 CHECKED BY: DH
 SHEET 86 OF 91



STA. 4177+00 TO STA. 4179+50