

TRAFFIC CONTROL GENERAL NOTES

1. MEDIAN BARRIER SHALL BE CONSTRUCTED DURING THE FIRST CONSTRUCTION SEASON. CHAIN LINK FENCE, REHABING DI'S BETWEEN I-89 NB AND U.S. 2, AND LANDSCAPING SHALL BE CONSTRUCTED DURING THE SECOND CONSTRUCTION SEASON.
2. TRAFFIC CONTROL SIGNS, BARRICADES, REFLECTORIZED PLASTIC DRUMS, AND OTHER TRAFFIC CONTROL DEVICES SHALL BE PLACED IN ACCORDANCE WITH STANDARD E-103.
3. WHERE ROADWAY CAPACITY IS REDUCED TO A SINGLE LANE DUE TO TEMPORARY TRAFFIC CONTROL MEASURES, A "NO STOPPING ON SHOULDER" SIGN SHALL BE PLACED AT 1/2 MILE INCREMENTS ON BOTH NB AND SB LANES OF I-89 THROUGH THE LENGTH OF THE PROJECT, AND TO THE BOLTON BRIDGE 51S PROJECT. THIS SIGN IS DETAILED ON TRAFFIC CONTROL SHEET 2.
4. TEMPORARY FILL SHALL MEET THE SPECIFICATIONS FOR EARTH BORROW AND SHALL NOT BE PAID FOR DIRECTLY, BUT WILL BE INCIDENTAL TO THE ITEM TEMPORARY TRAFFIC BARRIER (CMB).
5. THE ENGINEER AND CONTRACTOR SHALL COORDINATE WITH THE ENGINEER FOR THE BOLTON BRIDGE 51S PROJECT REGARDING REFLECTORIZED PLASTIC DRUM PLACEMENT TO ENSURE SEAMLESS TRAFFIC CONTROL BETWEEN PROJECTS.

FENCE AND LANDSCAPING

6. WHILE CONSTRUCTING THE CHAIN LINK FENCE AND LANDSCAPING PORTION OF THE PROJECT, THE CONTRACTOR SHALL PLACE TRAFFIC CONTROL IN ACCORDANCE WITH STANDARD E-111.


MEDIAN BARRIER TRAFFIC CONTROL, PLAN VIEW

NOT TO SCALE

NO STOPPING SIGNS - 13 EA
TYPE III BARRICADES - 12 EA


LEGEND

- NS - SIGN
- EA - TYPE III BARRICADE
- [Hatched Box] - MEDIAN BARRIER WORK ZONE
- [Dotted Line] - REFLECTORIZED PLASTIC DRUMS

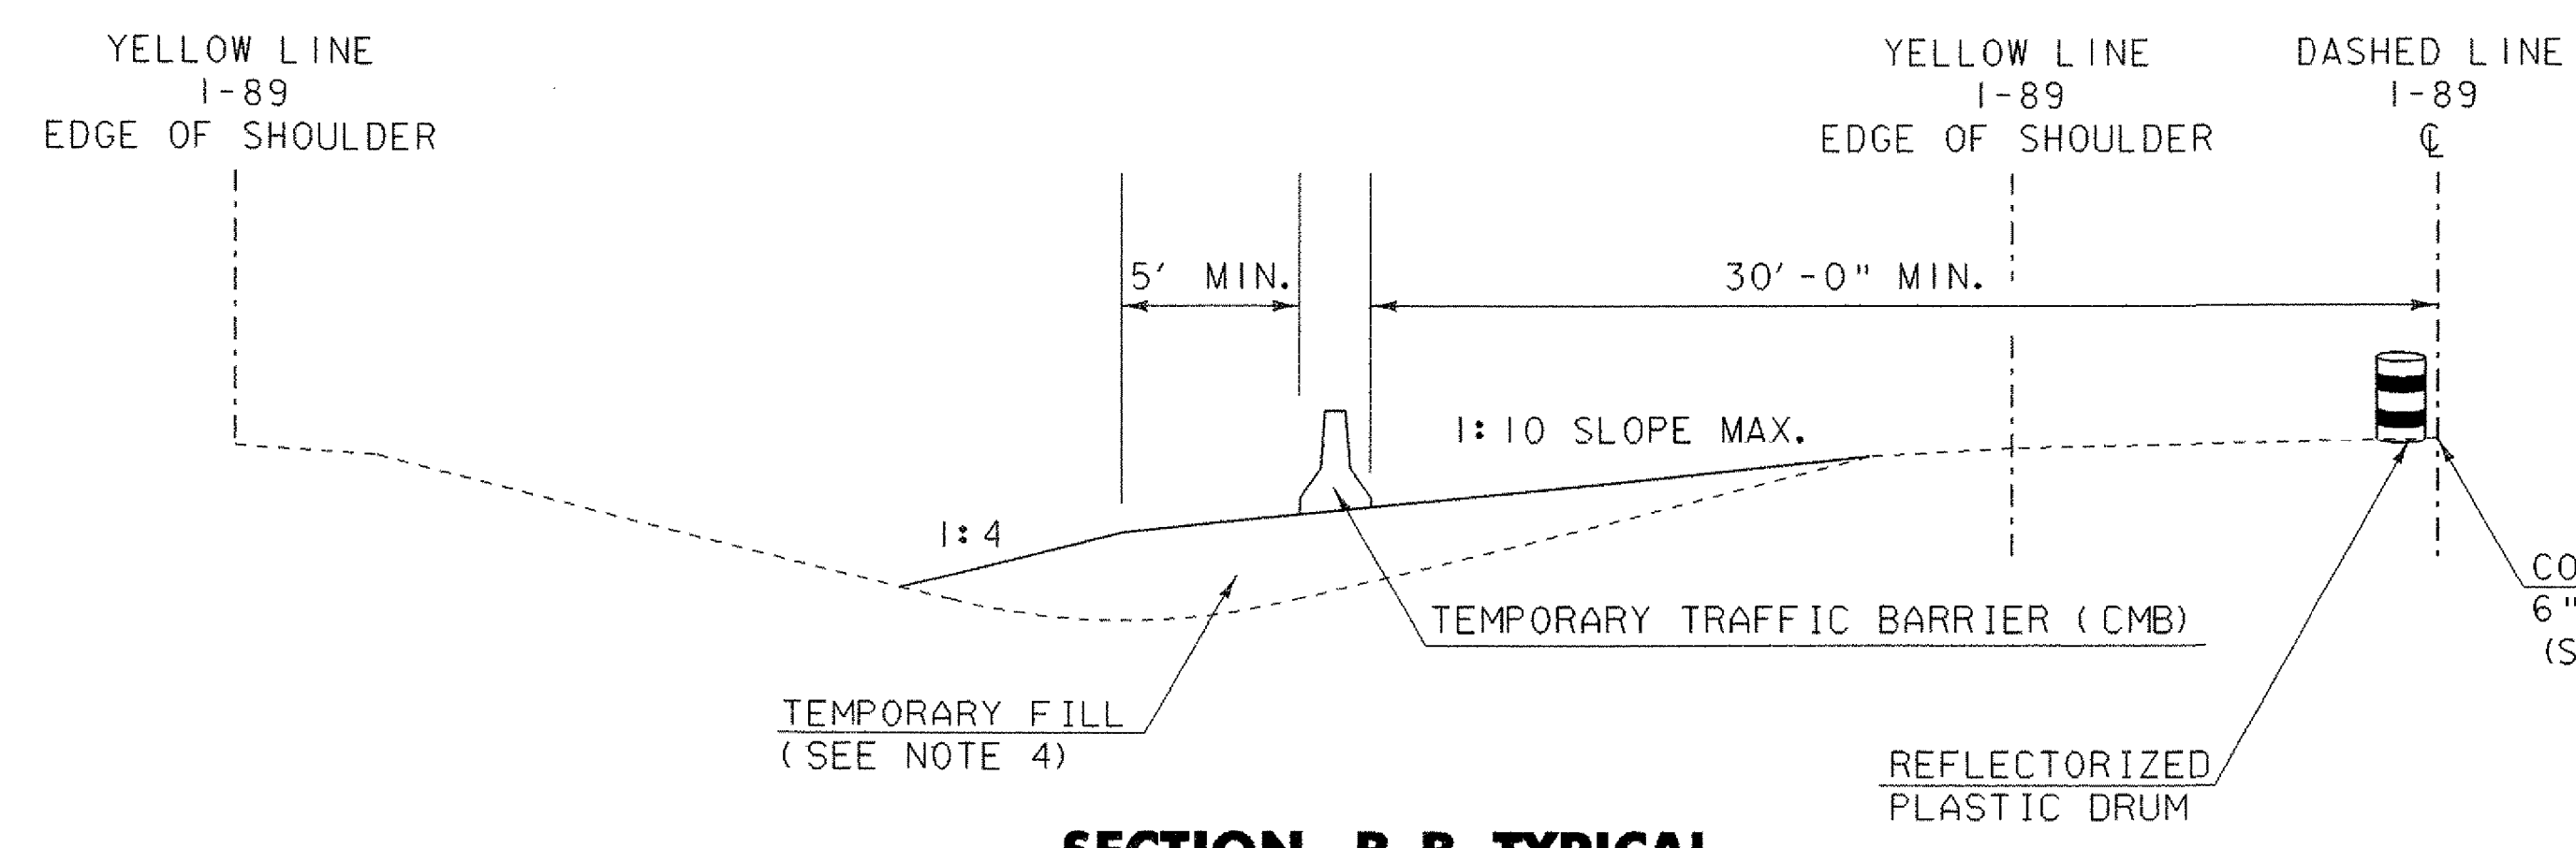

SECTION B-B, TYPICAL

NOT TO SCALE

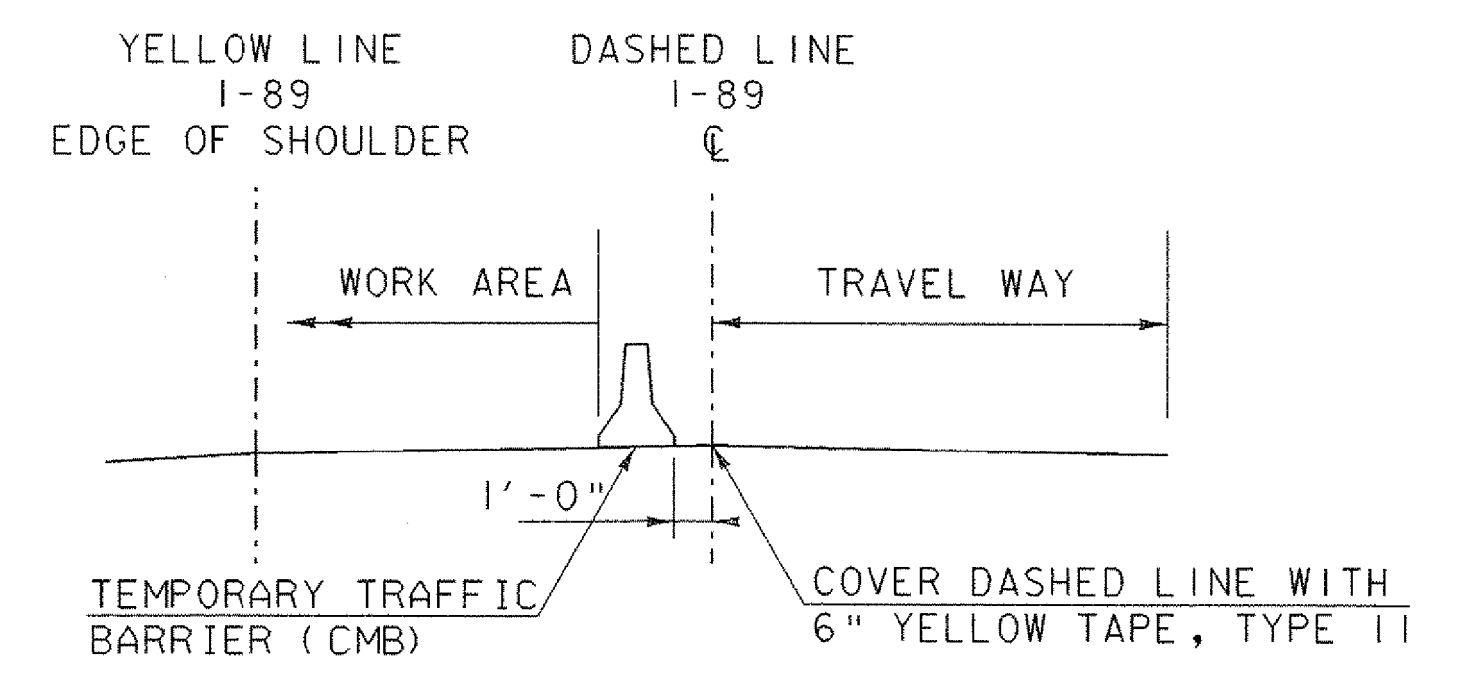

SECTION A-A, TYPICAL

NOT TO SCALE

PROJECT NAME:	WATERBURY - BOLTON
PROJECT NUMBER:	IM 089 - 2(37)
FILE NAME:	d05a10+c.dgn
PROJECT LEADER:	A. J. BOMBARDIER
DESIGNED BY:	J. L. SCHULTZ
TRAFFIC CONTROL SHEET 1	
PLOT DATE:	29-MAR-2006
DRAWN BY:	T. GUAZZONI
CHECKED BY:	J. L. SCHULTZ
SHEET 49	OF 80