

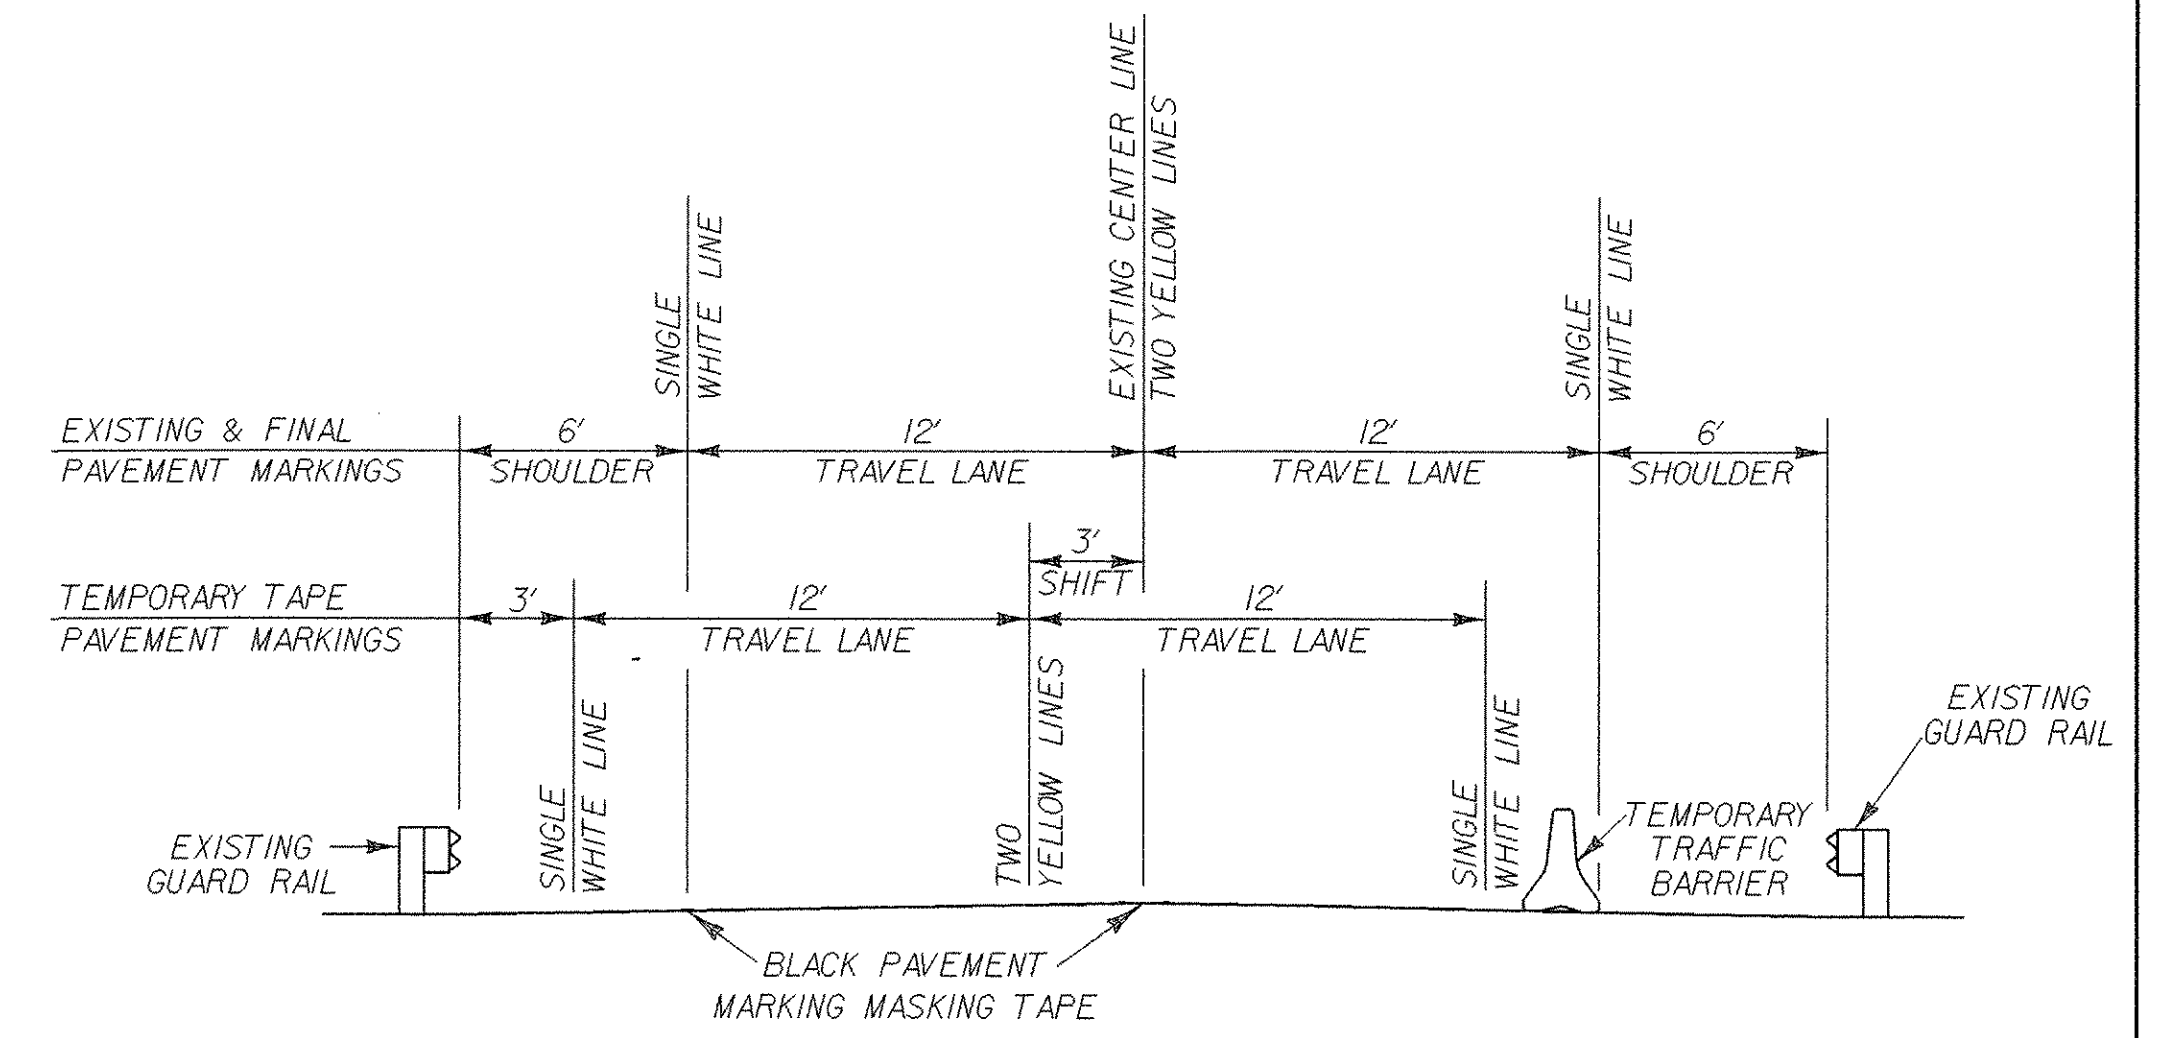



LANE SHIFT AND SHOULDER CLOSURE WHILE CONSTRUCTING PIERS 1 & 3

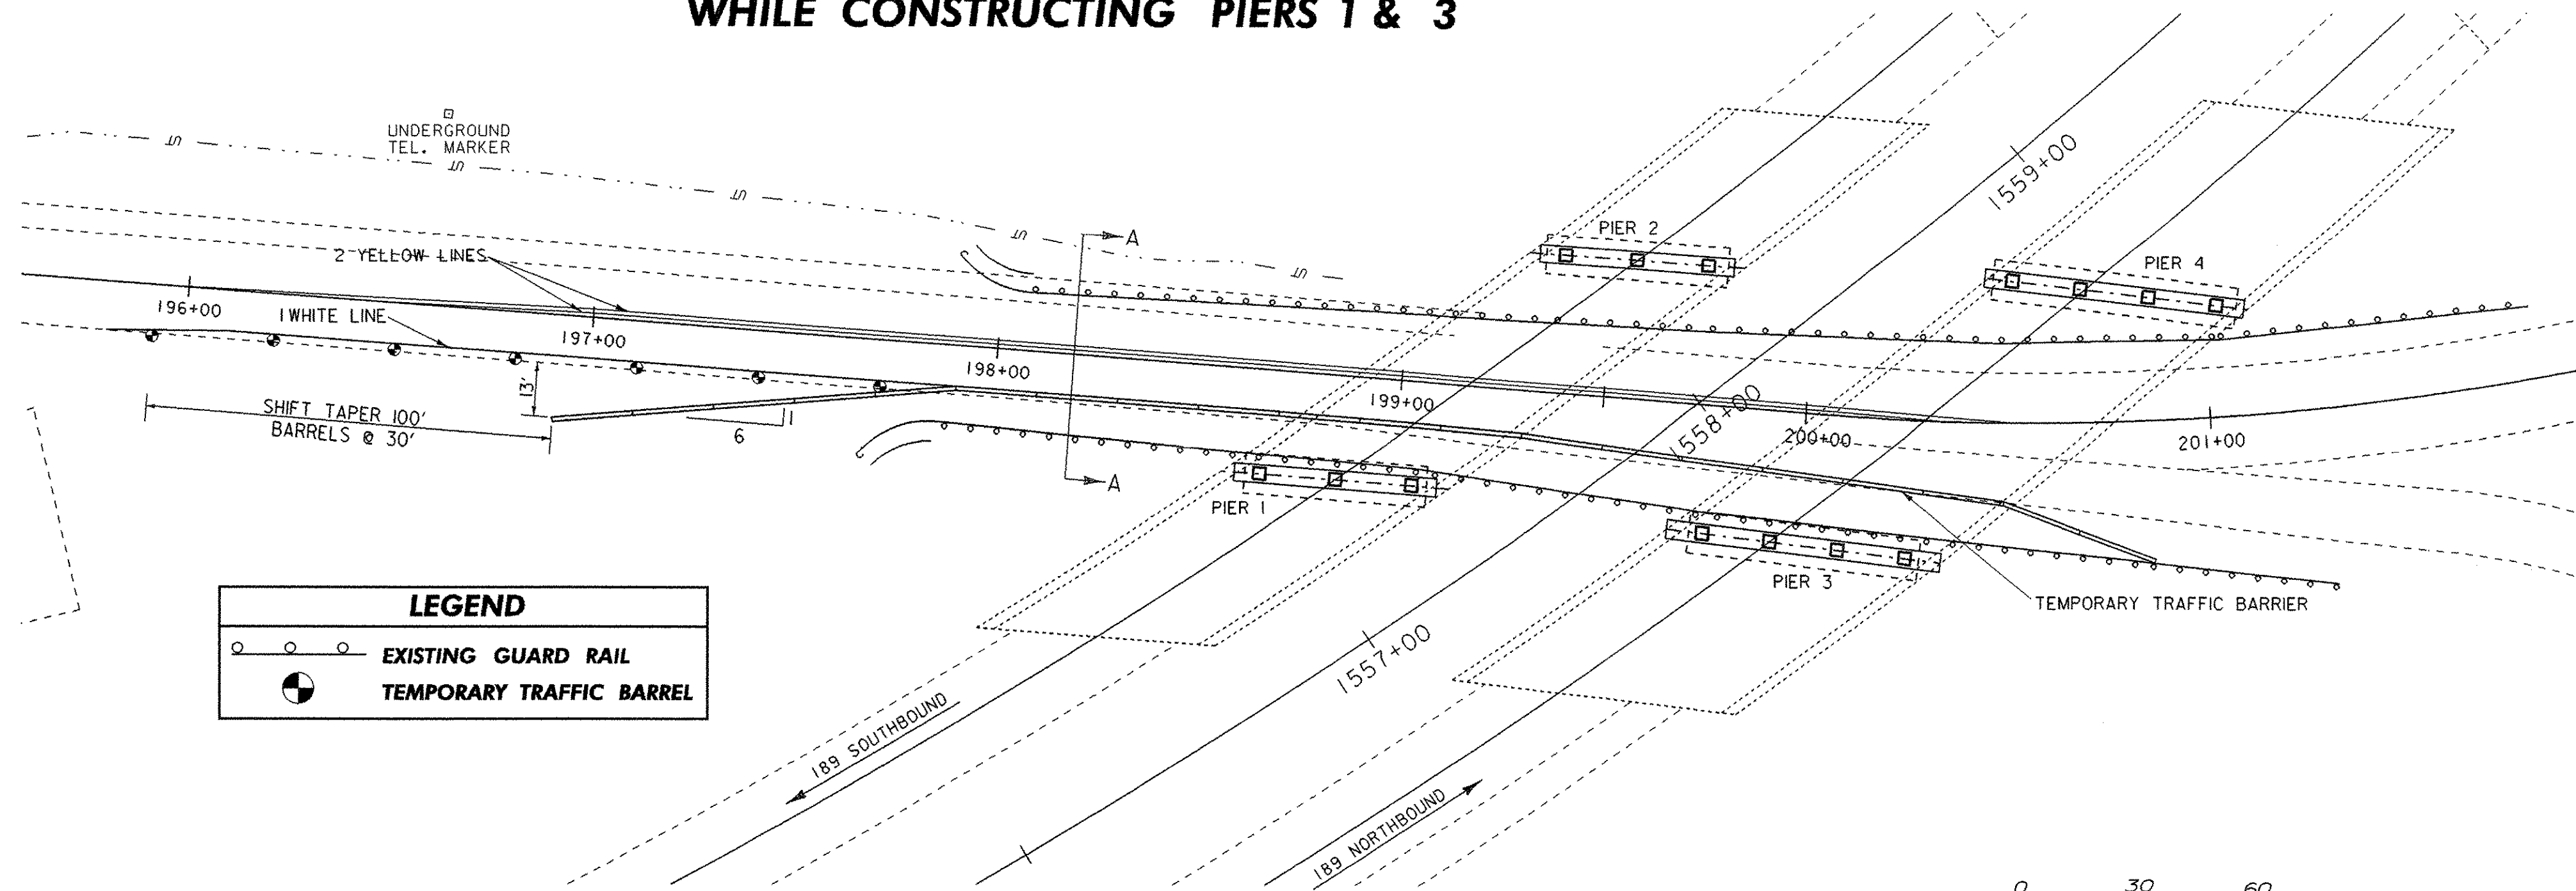

SECTION A - A


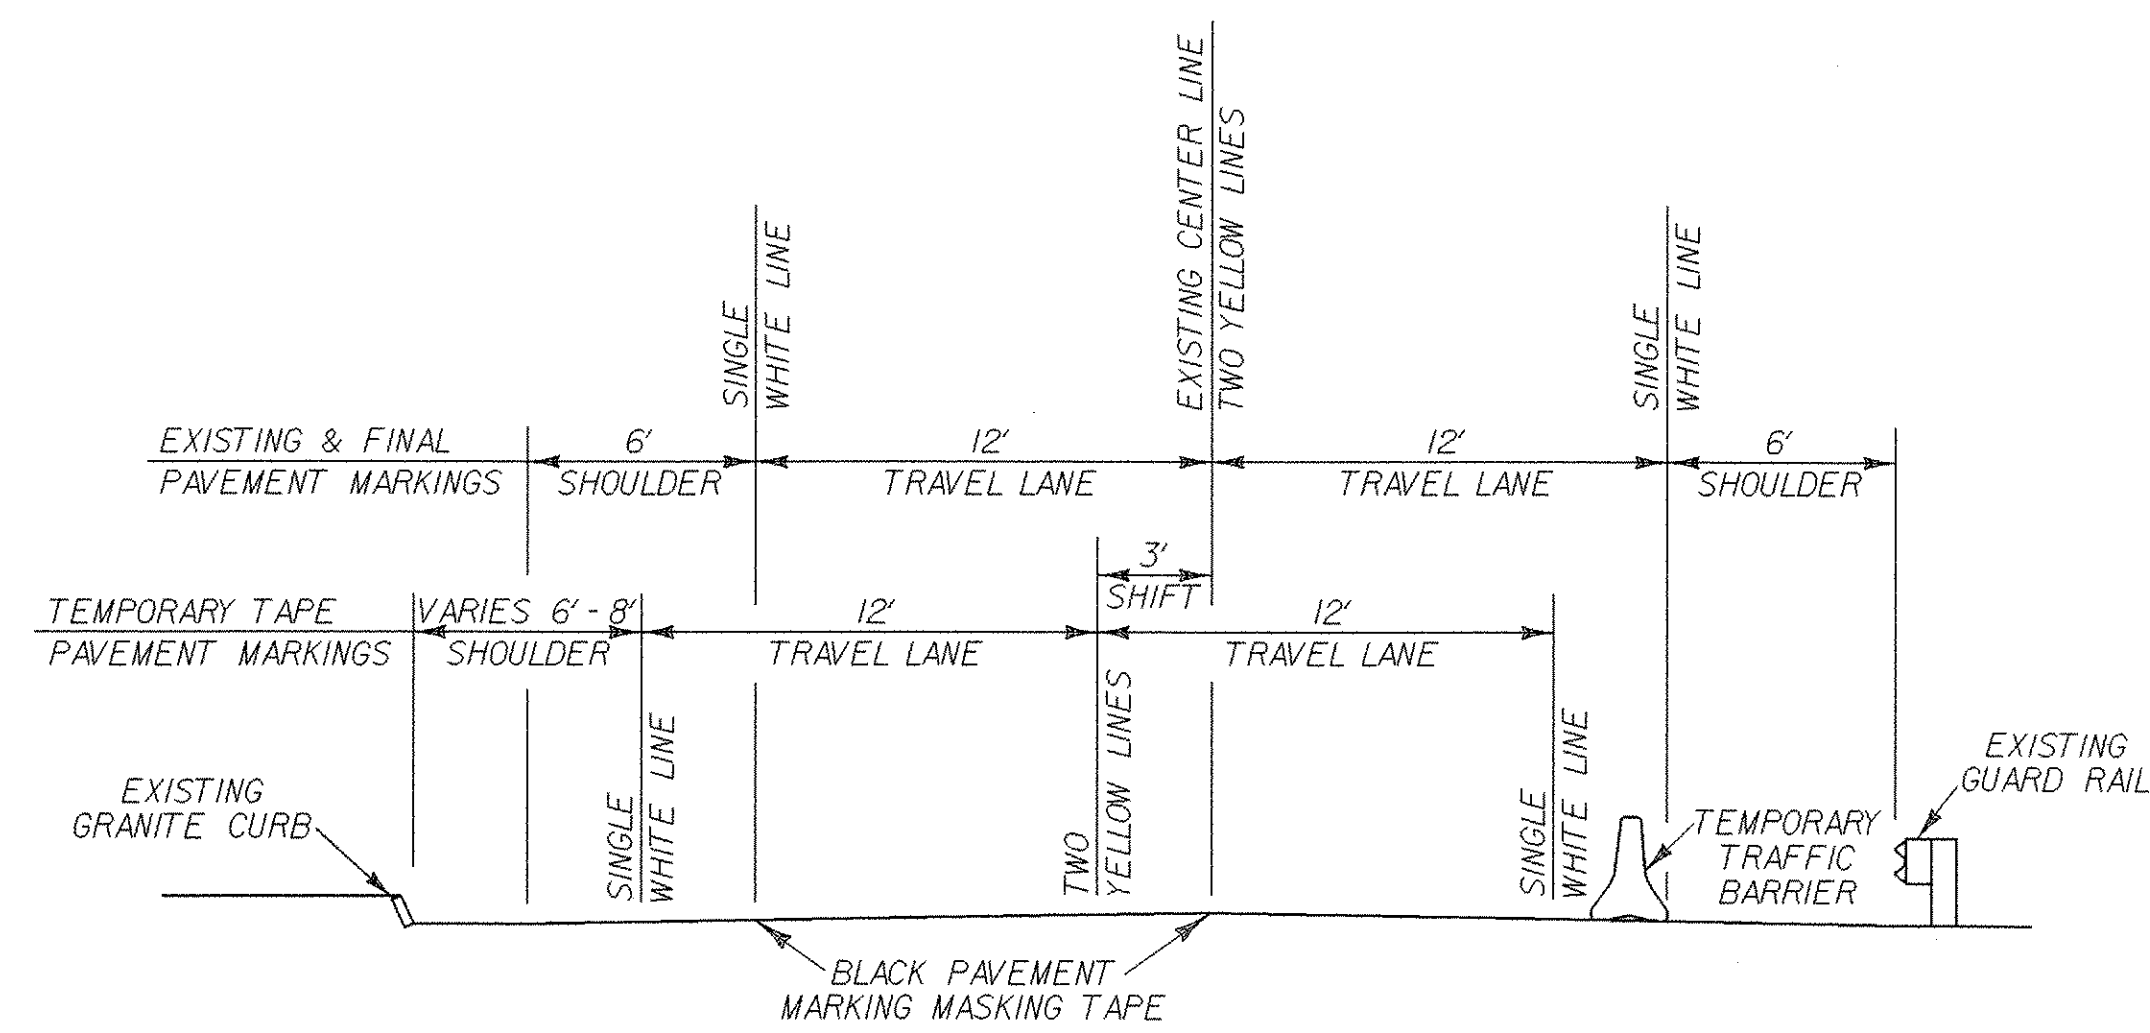


SECTION B - B

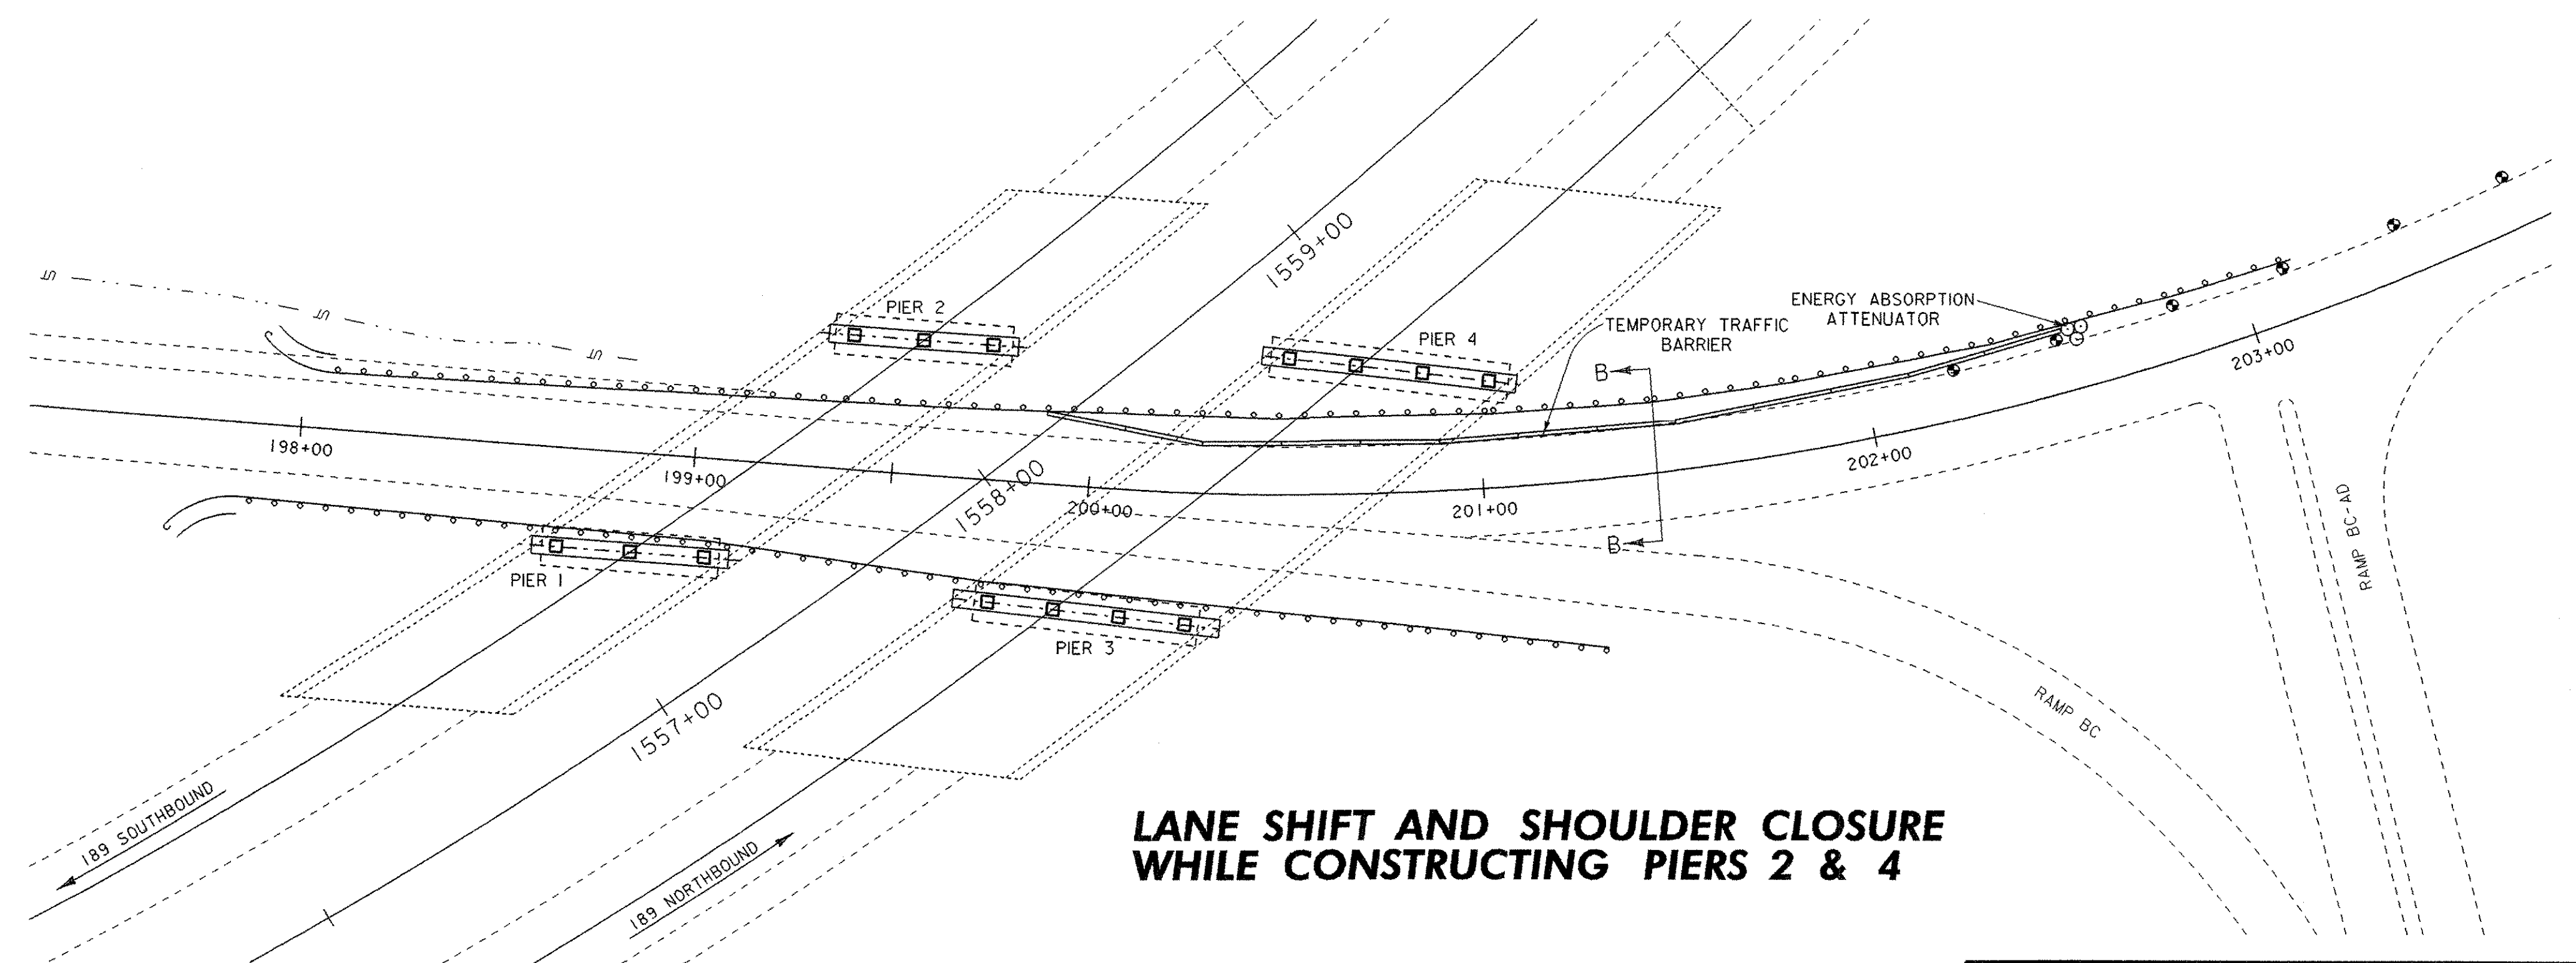

LANE SHIFT AND SHOULDER CLOSURE WHILE CONSTRUCTING PIERS 2 & 4

TRAFFIC CONTROL SHEET 3 OF 3

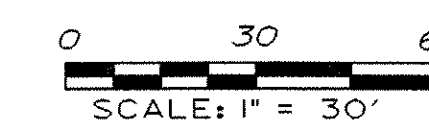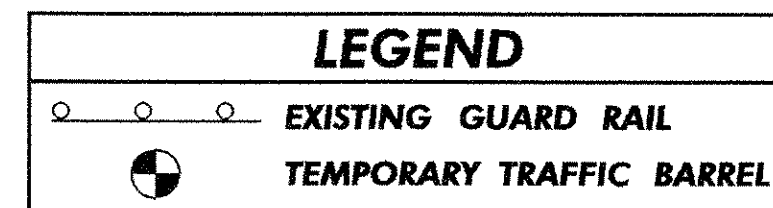

PROJECT NAME:	RICHMOND	FILE NAME:	05a236sign.dgn	PLOT DATE:	25-APR-2006
PROJECT NUMBER:	IM 089-2(38)	PROJECT LEADER:	Farnsworth	DRAWN BY:	Weeber
		DESIGNED BY:	Farnsworth	CHECKED BY:	
		iparm sa236sign3.i		SHEET 28	OF 43