



# CONSTRUCTION APPROACH SIGNING DETAIL – INTERCHANGES

SEE STANDARD E-100 FOR ADDITIONAL SIGN PLACEMENT

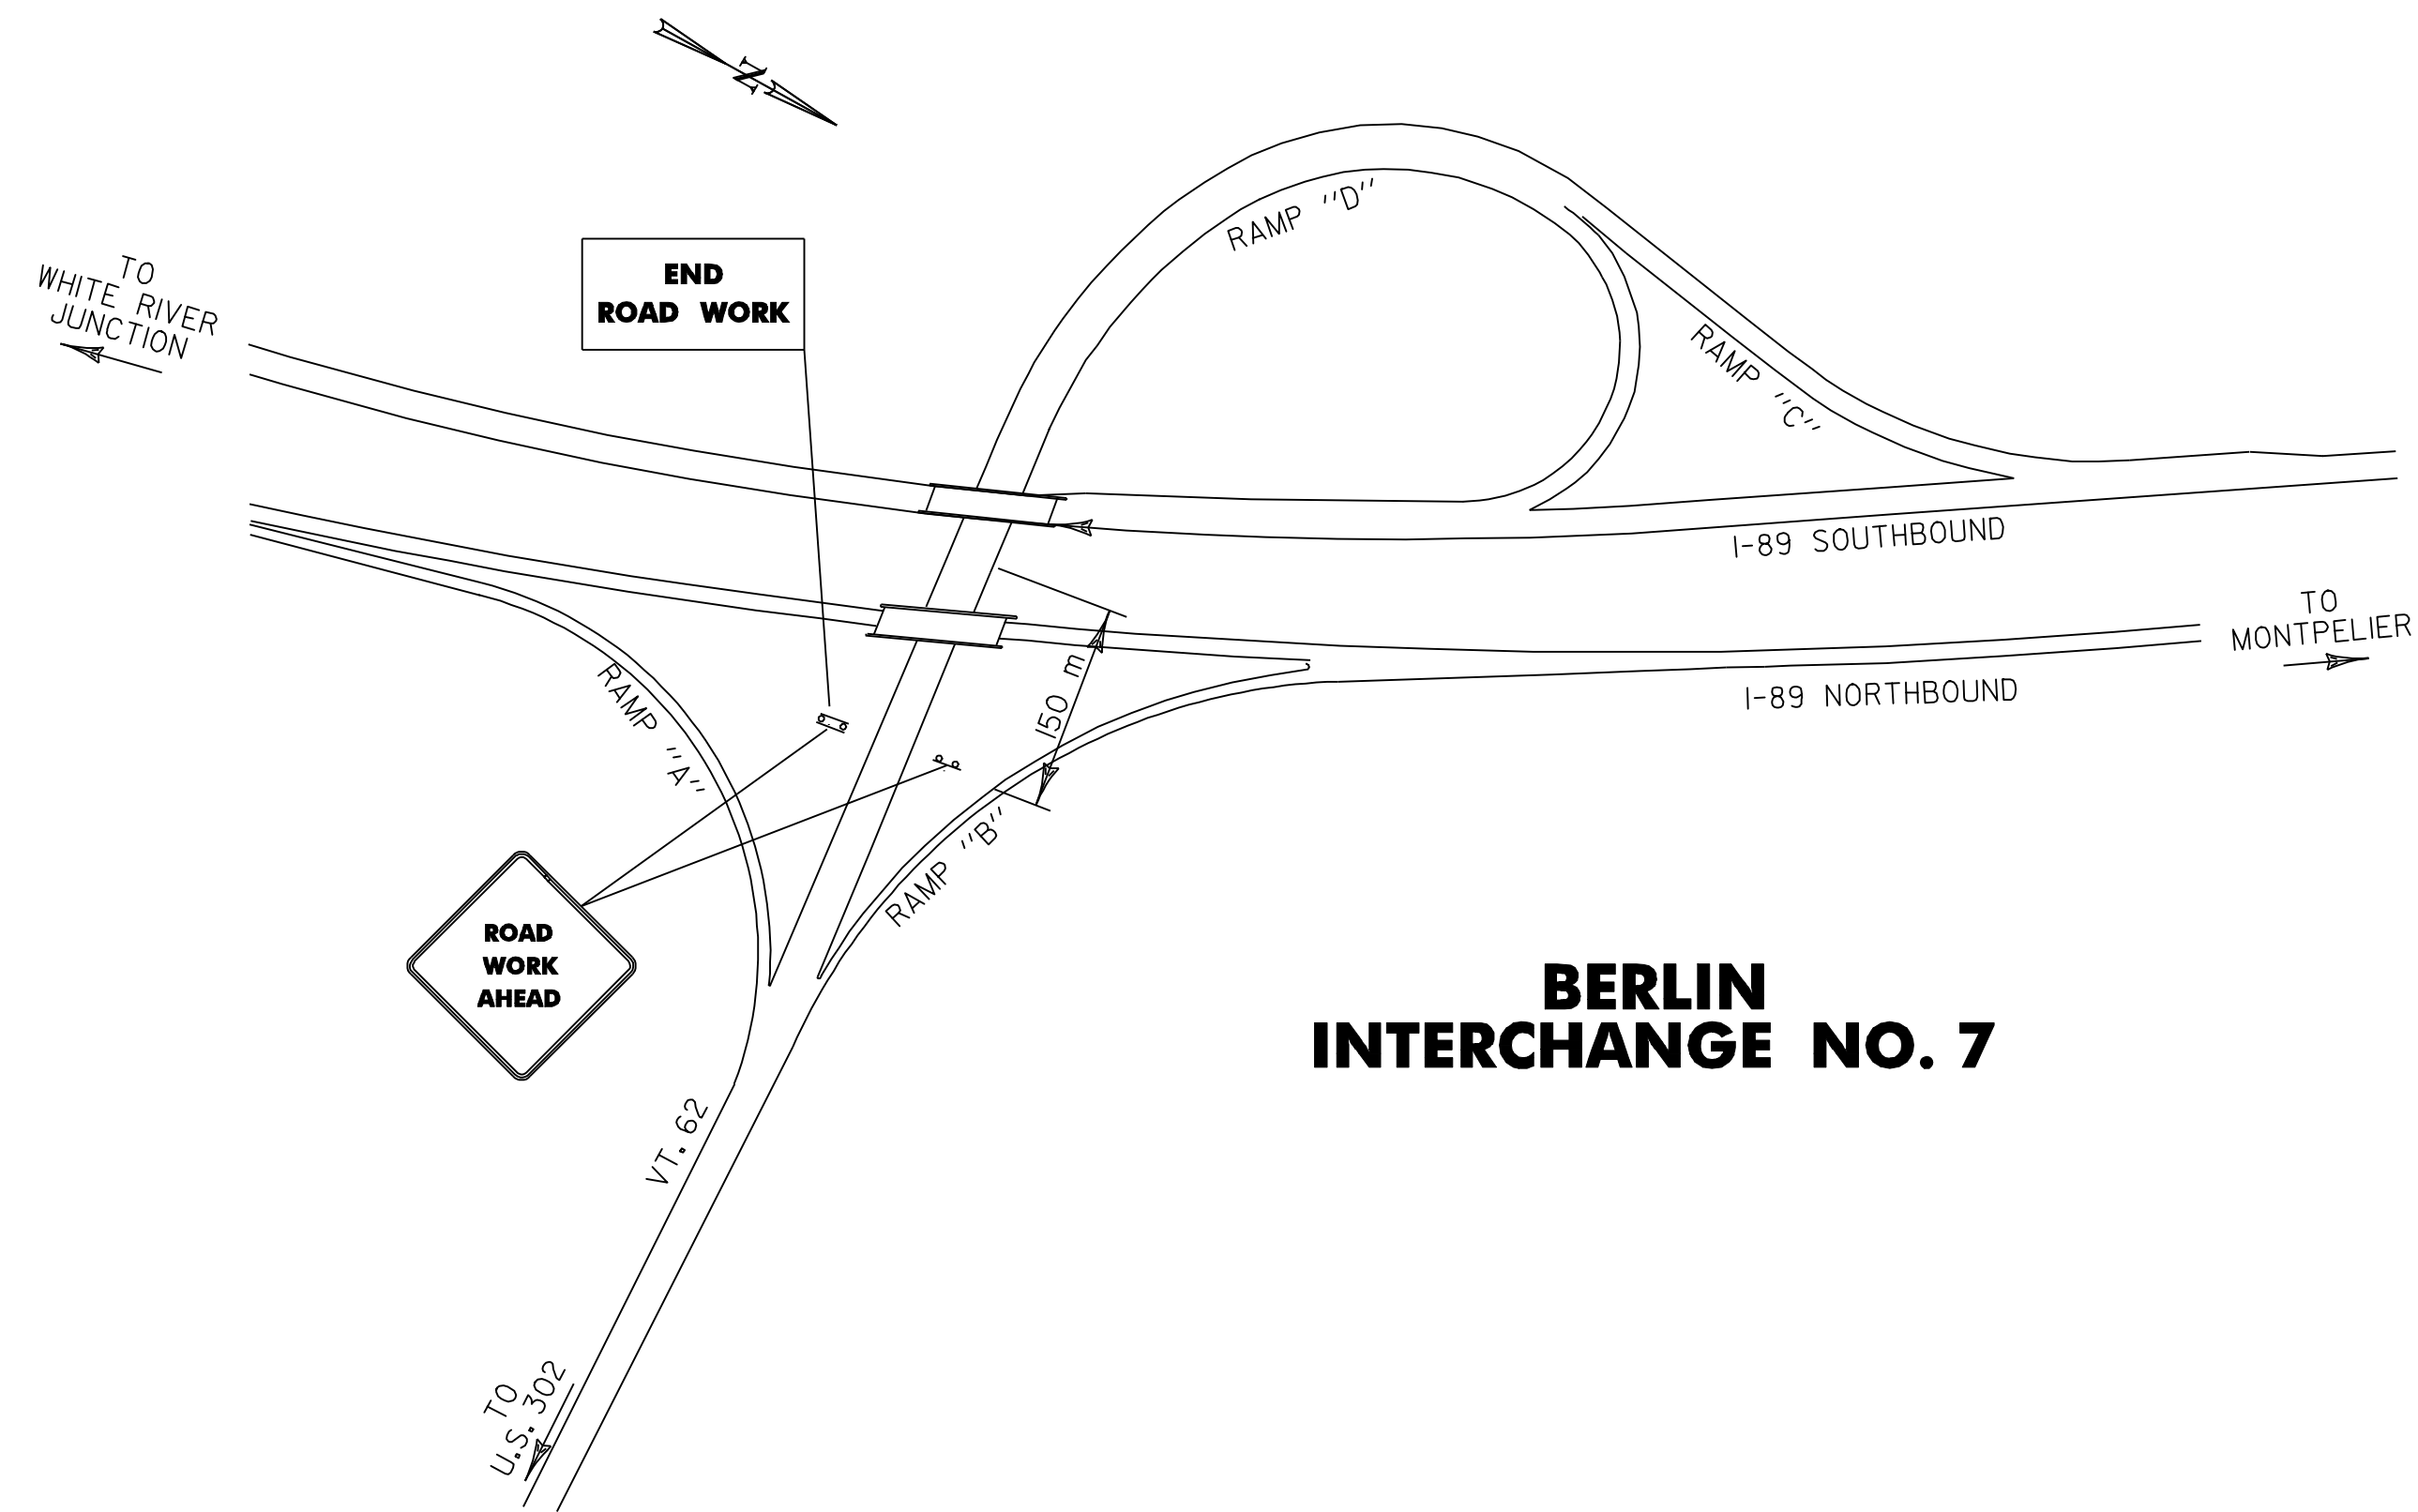

## SOUTH BARRE INTERCHANGE NO. 6

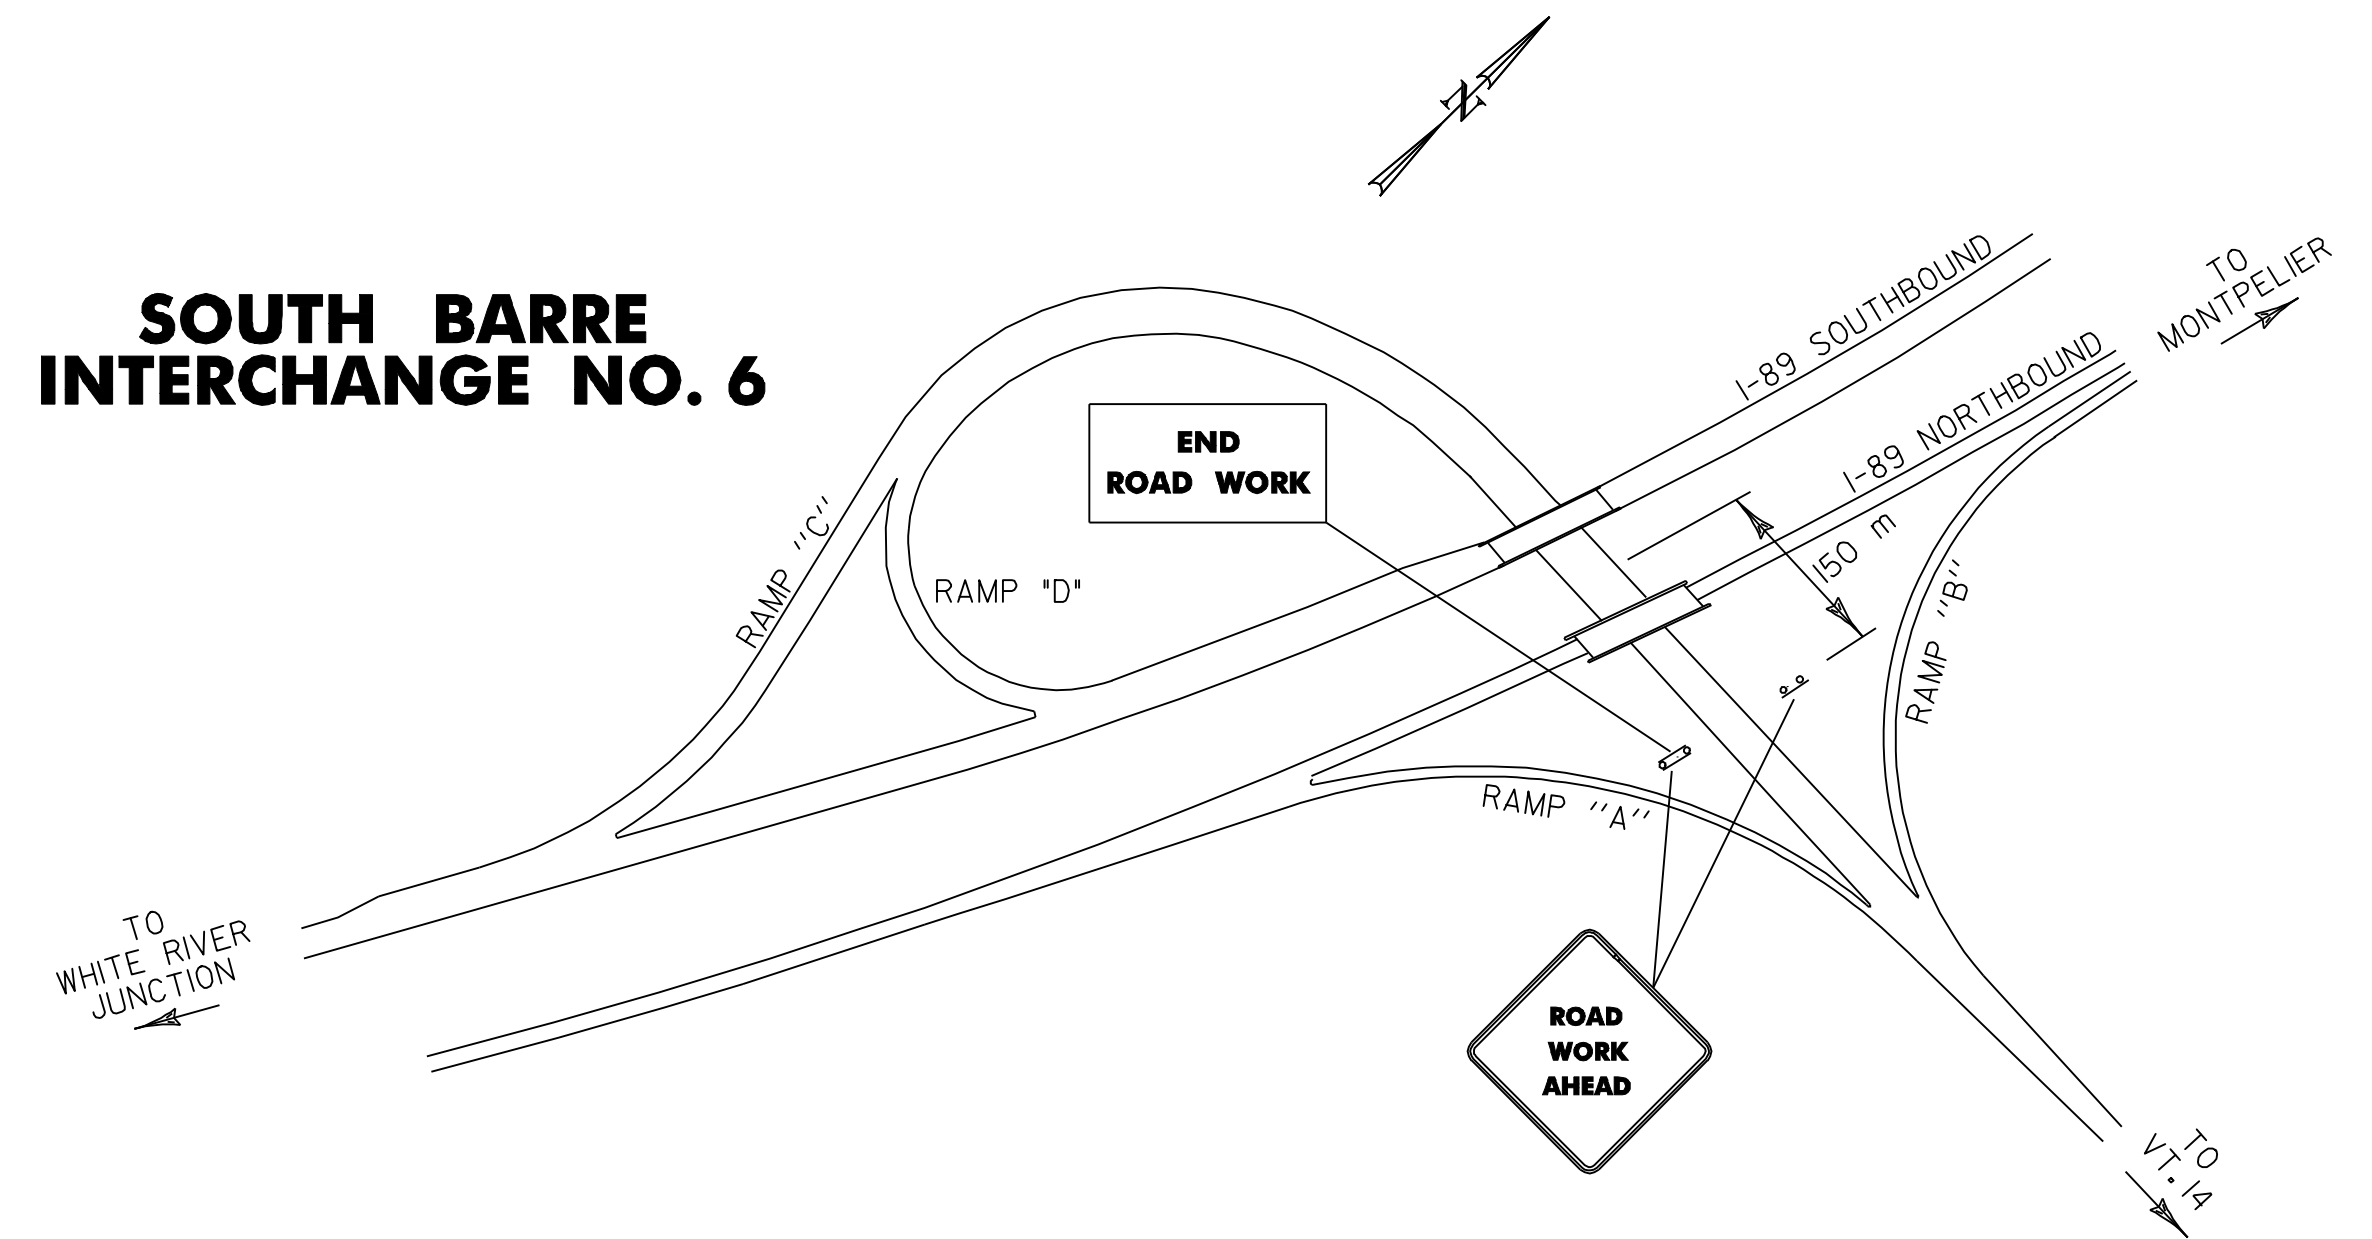

N.T.S.

**CONSTRUCTION  
APPROACH  
SIGNING  
SHEET #2**

PROJECT NAME: WILLIAMSTOWN-MONTPELIER  
PROJECT NUMBER: IM SURF (2)

FILE NAME: /pave/05a388/p05a388.dgn  
PROJECT LEADER: M WOOLAVER  
DESIGNED BY: KAS  
p05a388tc2.1

PLOT DATE: 24-OCT-2007 13:3  
DRAWN BY: KAS  
CHECKED BY: KML  
SHEET 7 OF 7