



I-91 RUTFILL LOCATIONS

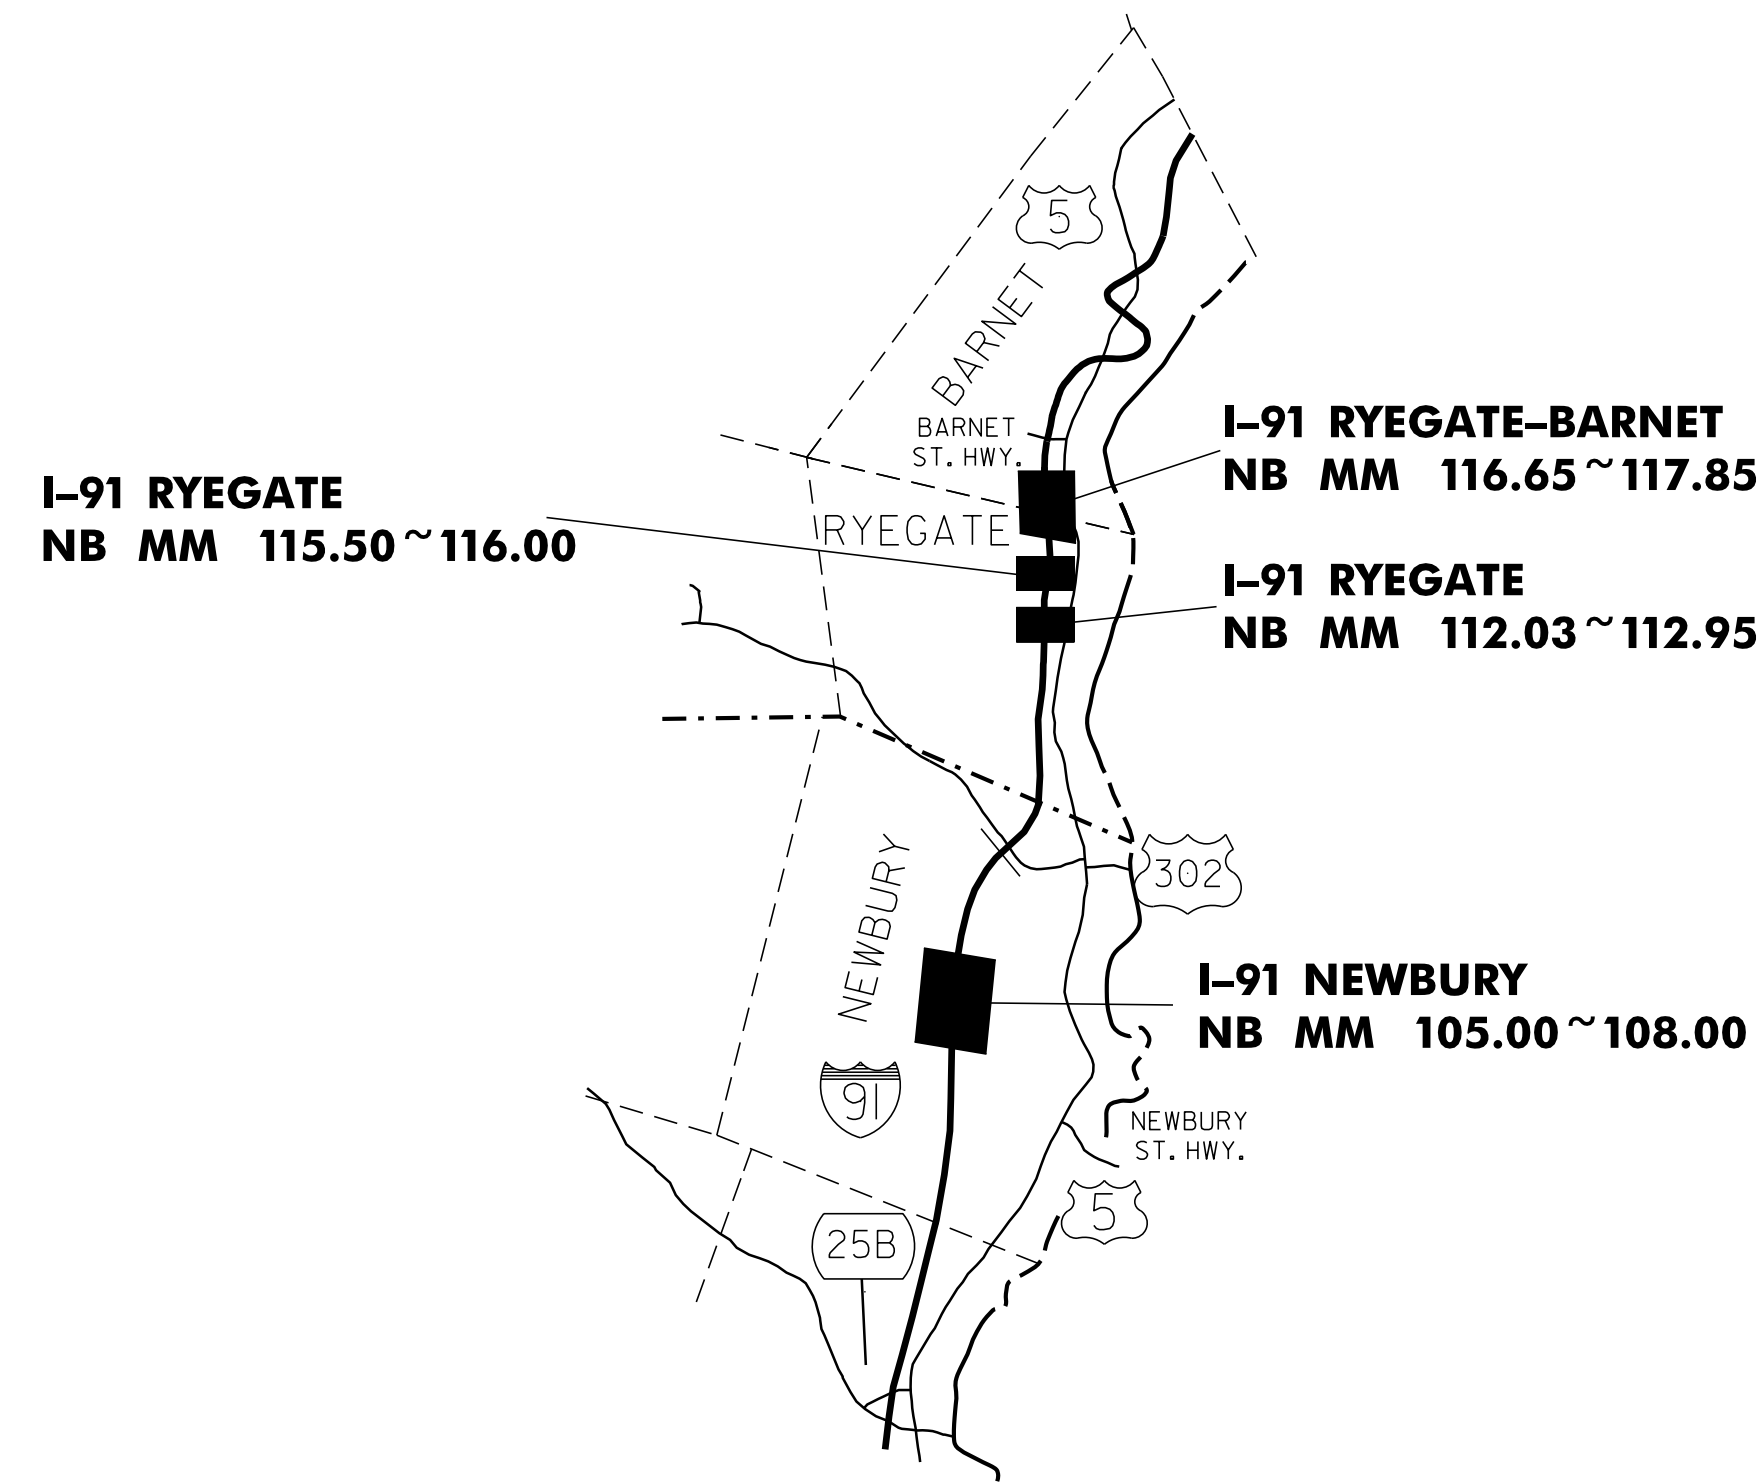

I-91 RUTFILL LOCATIONS

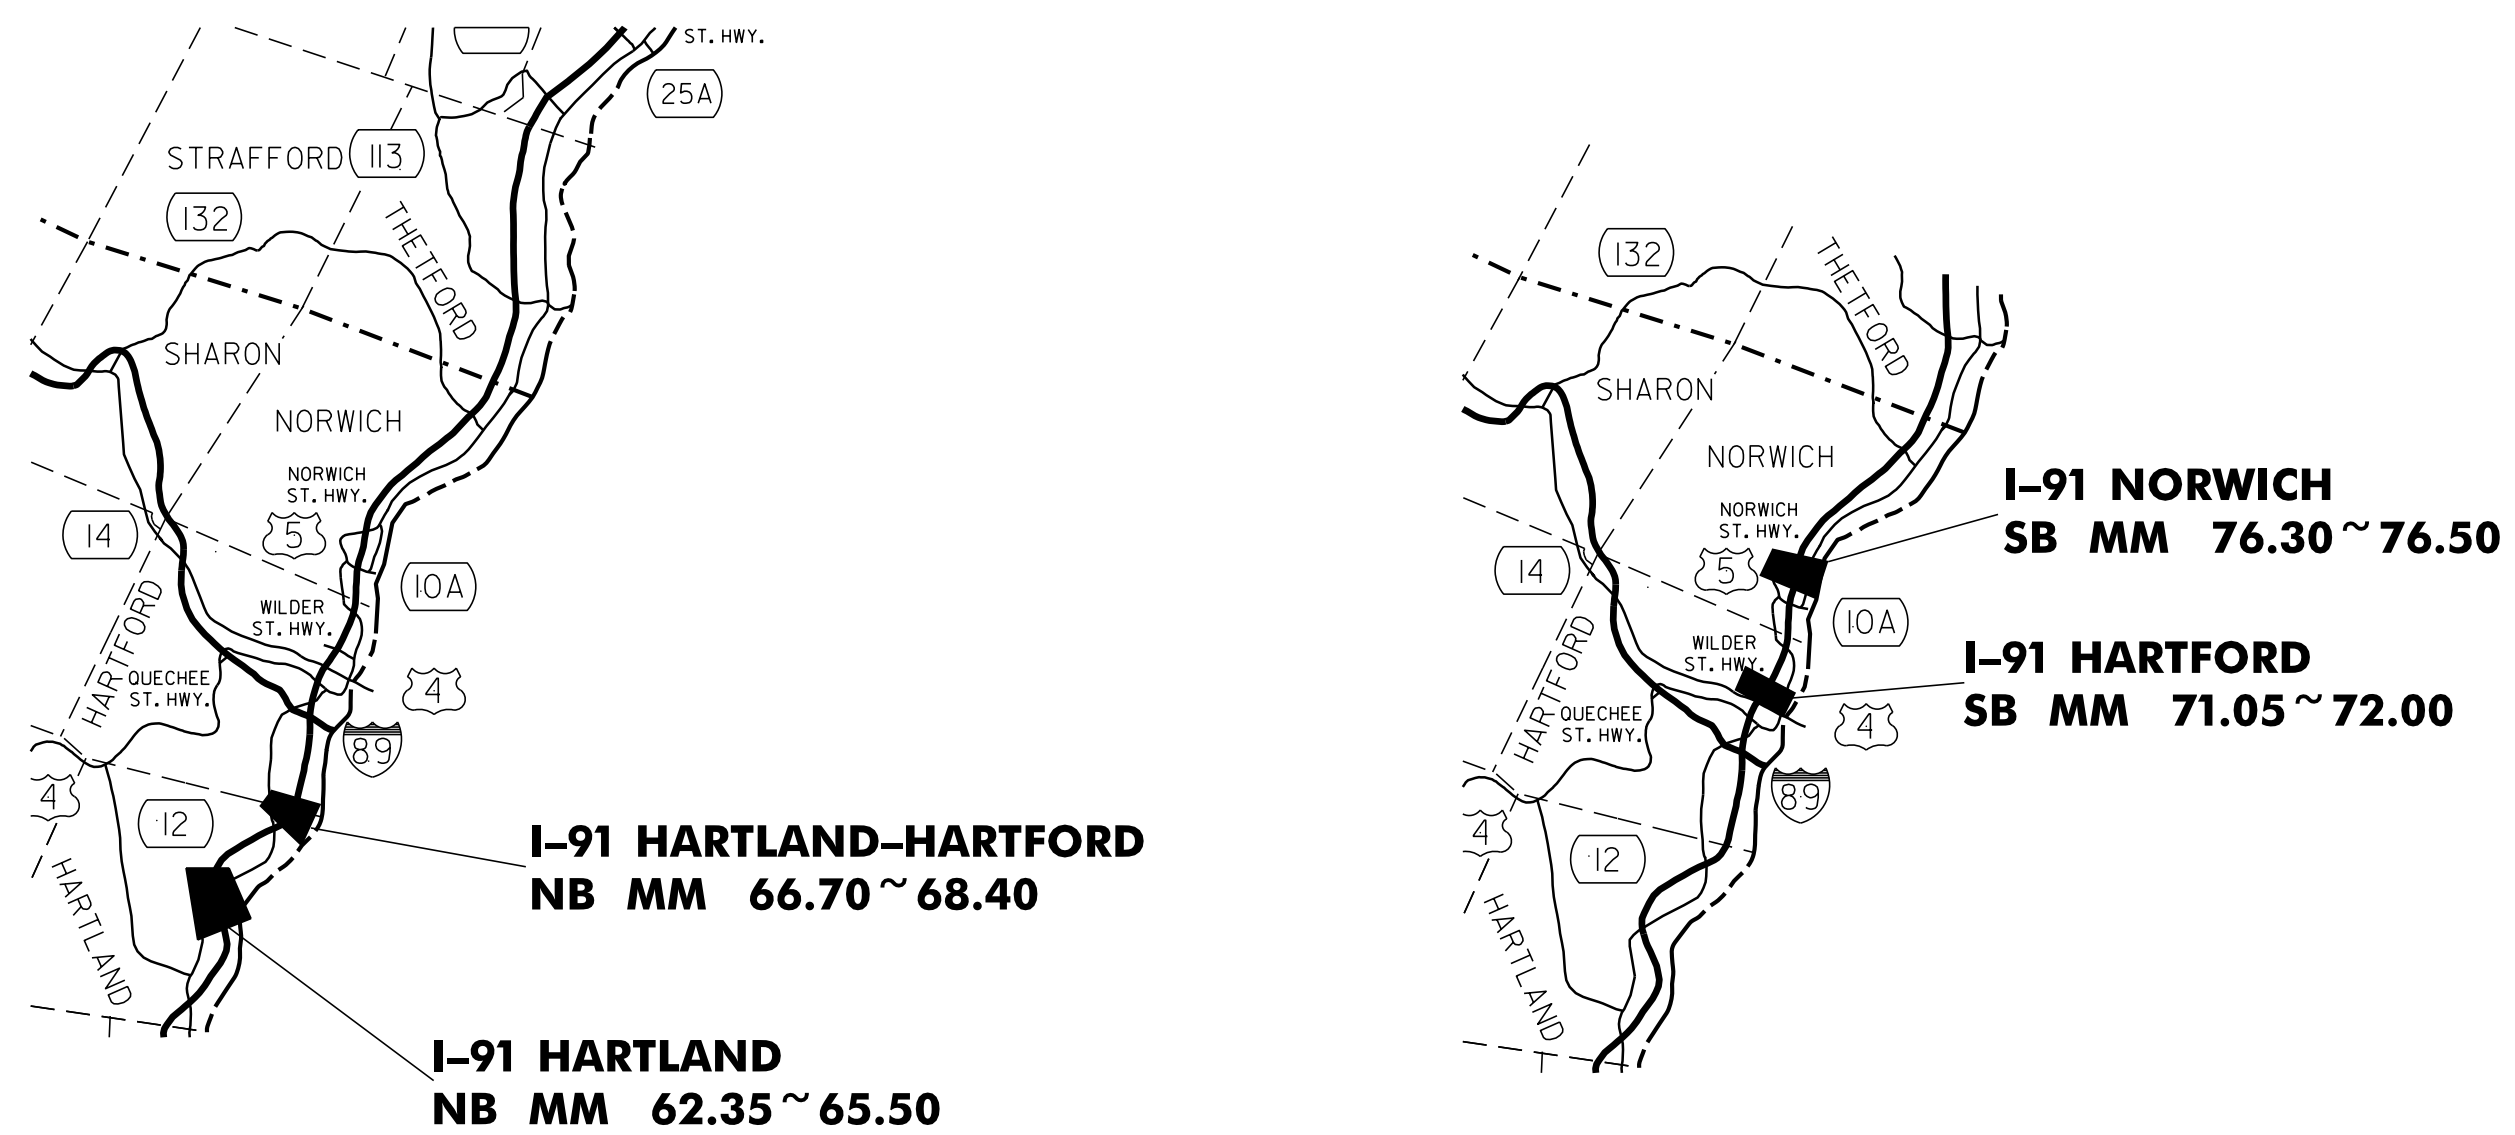

ROUTE	TOWN BEGINNING	MM BEGINNING	TOWN END	MM ENDING	LENGTH (MILES)	LENGTH (FT)	REMARKS
I-91 NB	HARTLAND	62.35	HARTLAND	65.50	3.15	16 632	MILL 1.25 in, PAVE
	HARTLAND	66.70	HARTFORD	68.40	1.70	8 976	MILL 1.25 in, PAVE
	NEWBURY	105.00	NEWBURY	108.00	3.00	15 840	MILL 1.25 in, PAVE
	RYEGATE	112.03	RYEGATE	112.95	0.92	4 858	MILL 1.25 in, PAVE
	RYEGATE	115.50	RYEGATE	116.00	0.50	2 640	MILL 1.25 in, PAVE
	RYEGATE	116.65	BARNET	117.85	1.20	6 336	MILL 1.25 in, PAVE
I-91 SB	HARTFORD	71.05	HARTFORD	72.00	0.95	5 016	MILL 1.25 in, PAVE
	NORWICH	76.30	NORWICH	76.50	0.20	1 056	MILL 1.25 in, PAVE
				TOTAL	11.62	61 354	

PROJECT LOCATION SHEET

PROJECT NAME: STATEWIDE
 PROJECT NUMBER: IM RUTF(12)
 FILE NAME: /pave/05k270/pk270.dgn
 PROJECT LEADER: WOOLLAVER
 DESIGNED BY: JLR
 PLOT DATE: 03-JUN-2013
 DRAWN BY: JLR
 CHECKED BY: JLR
 SHEET 4 OF 7