



# INTERSTATE TYPICAL PAVEMENT MARKINGS

NOT TO SCALE

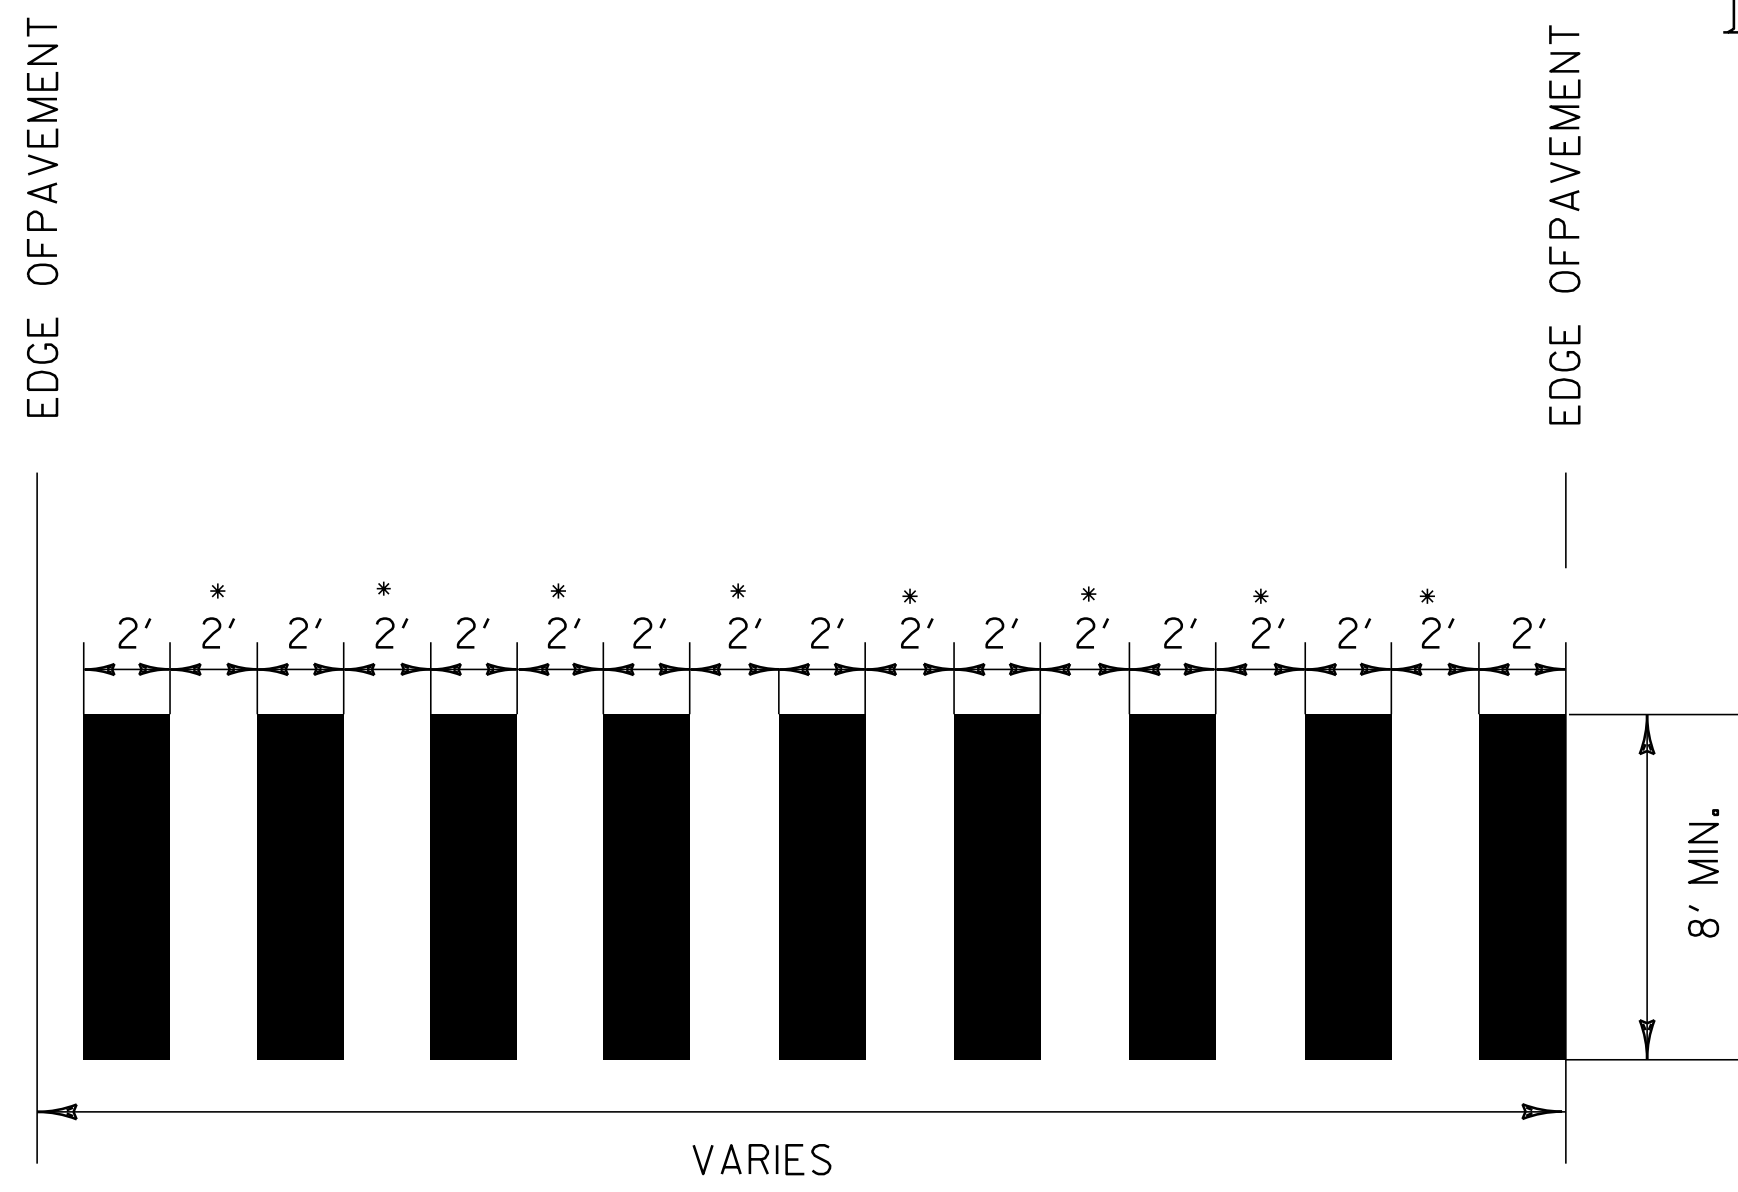


\* ADJUST SPACING (12"-24") TO AVOID WHEEL PATHS

**BLOCK PATTERN CROSSWALK DETAIL**

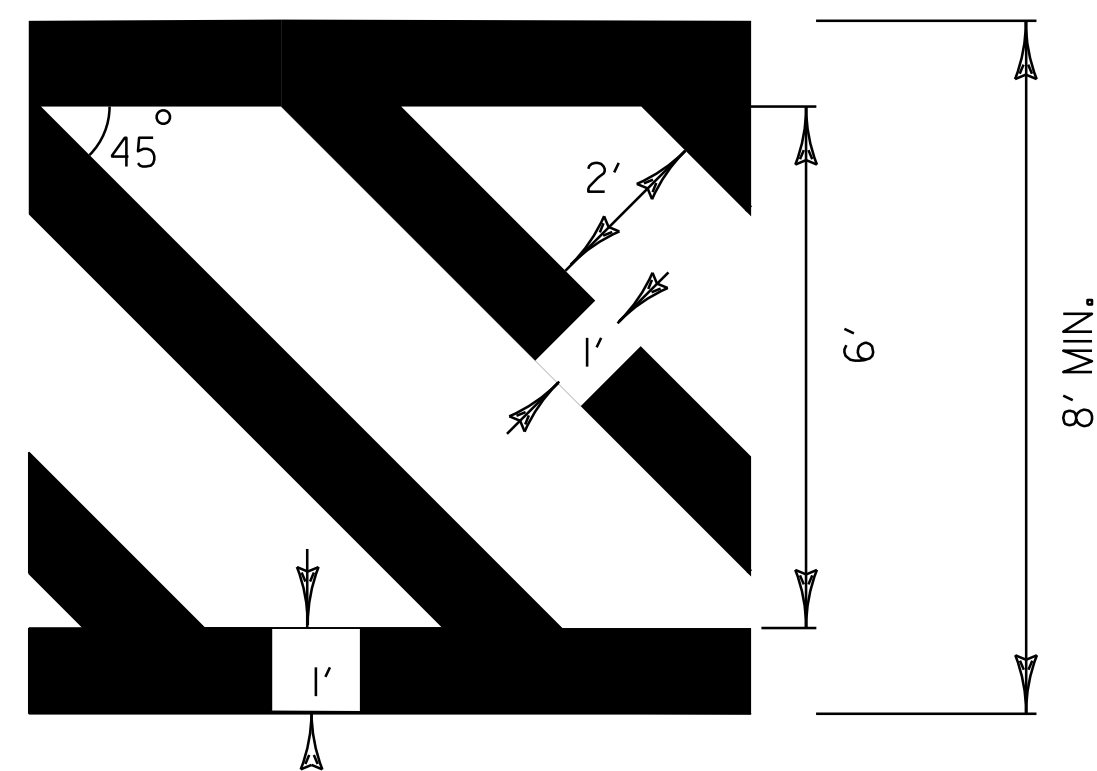


**DIAGONAL PATTERN CROSSWALK DETAILS**

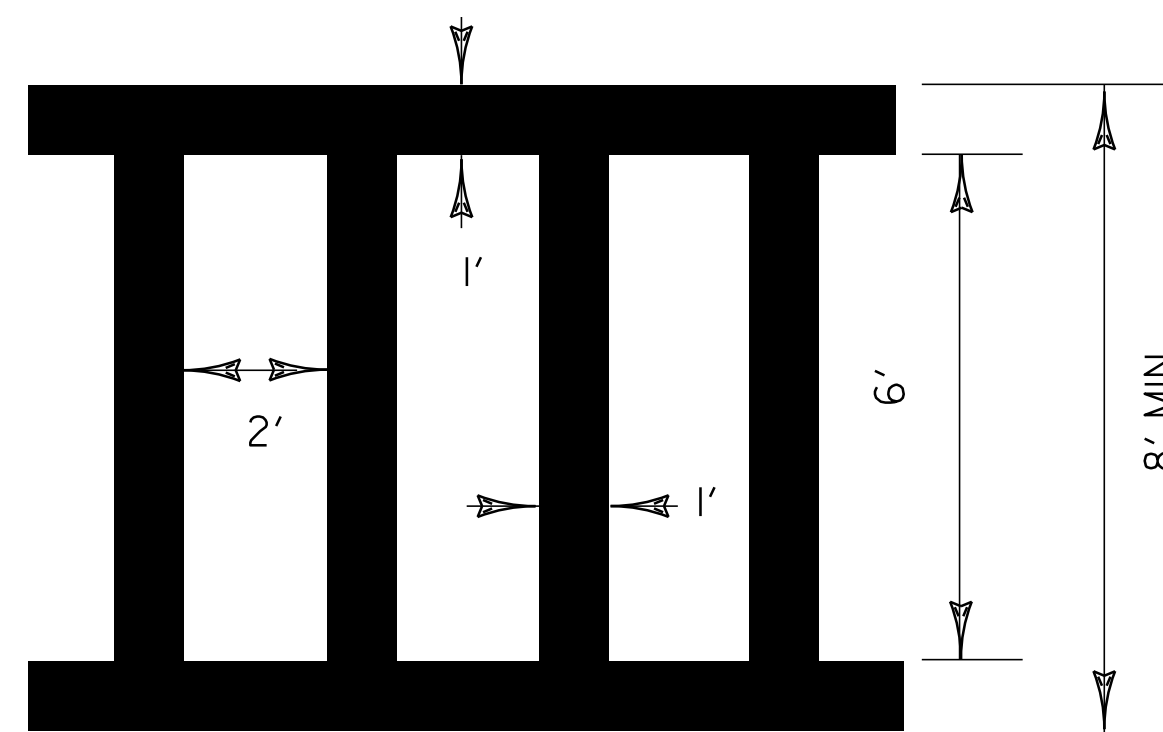


**LADDER PATTERN CROSSWALK DETAILS**

NOTE: REPAINT WHICHEVER PATTERN IS FOUND IN THE FIELD

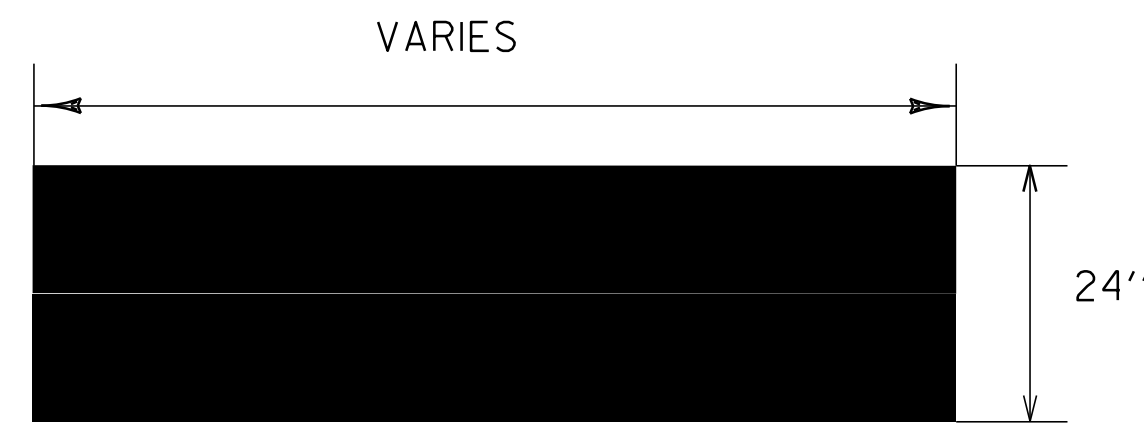


**STOP BAR DETAIL**

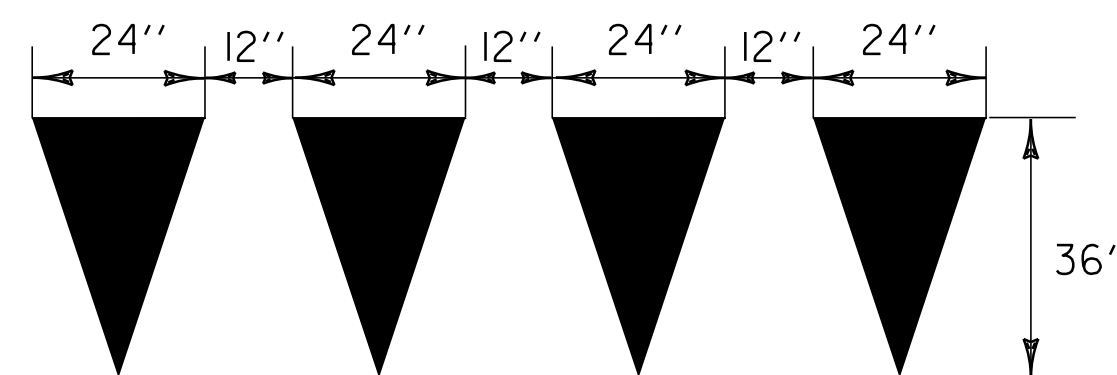

**YIELD LINE DETAILS**


TO BE INSTALLED ONLY AT THE DIRECTION OF THE RESIDENT ENGINEER  
TO BE PAID AS ONE LETTER OR SYMBOL PER TRIANGLE

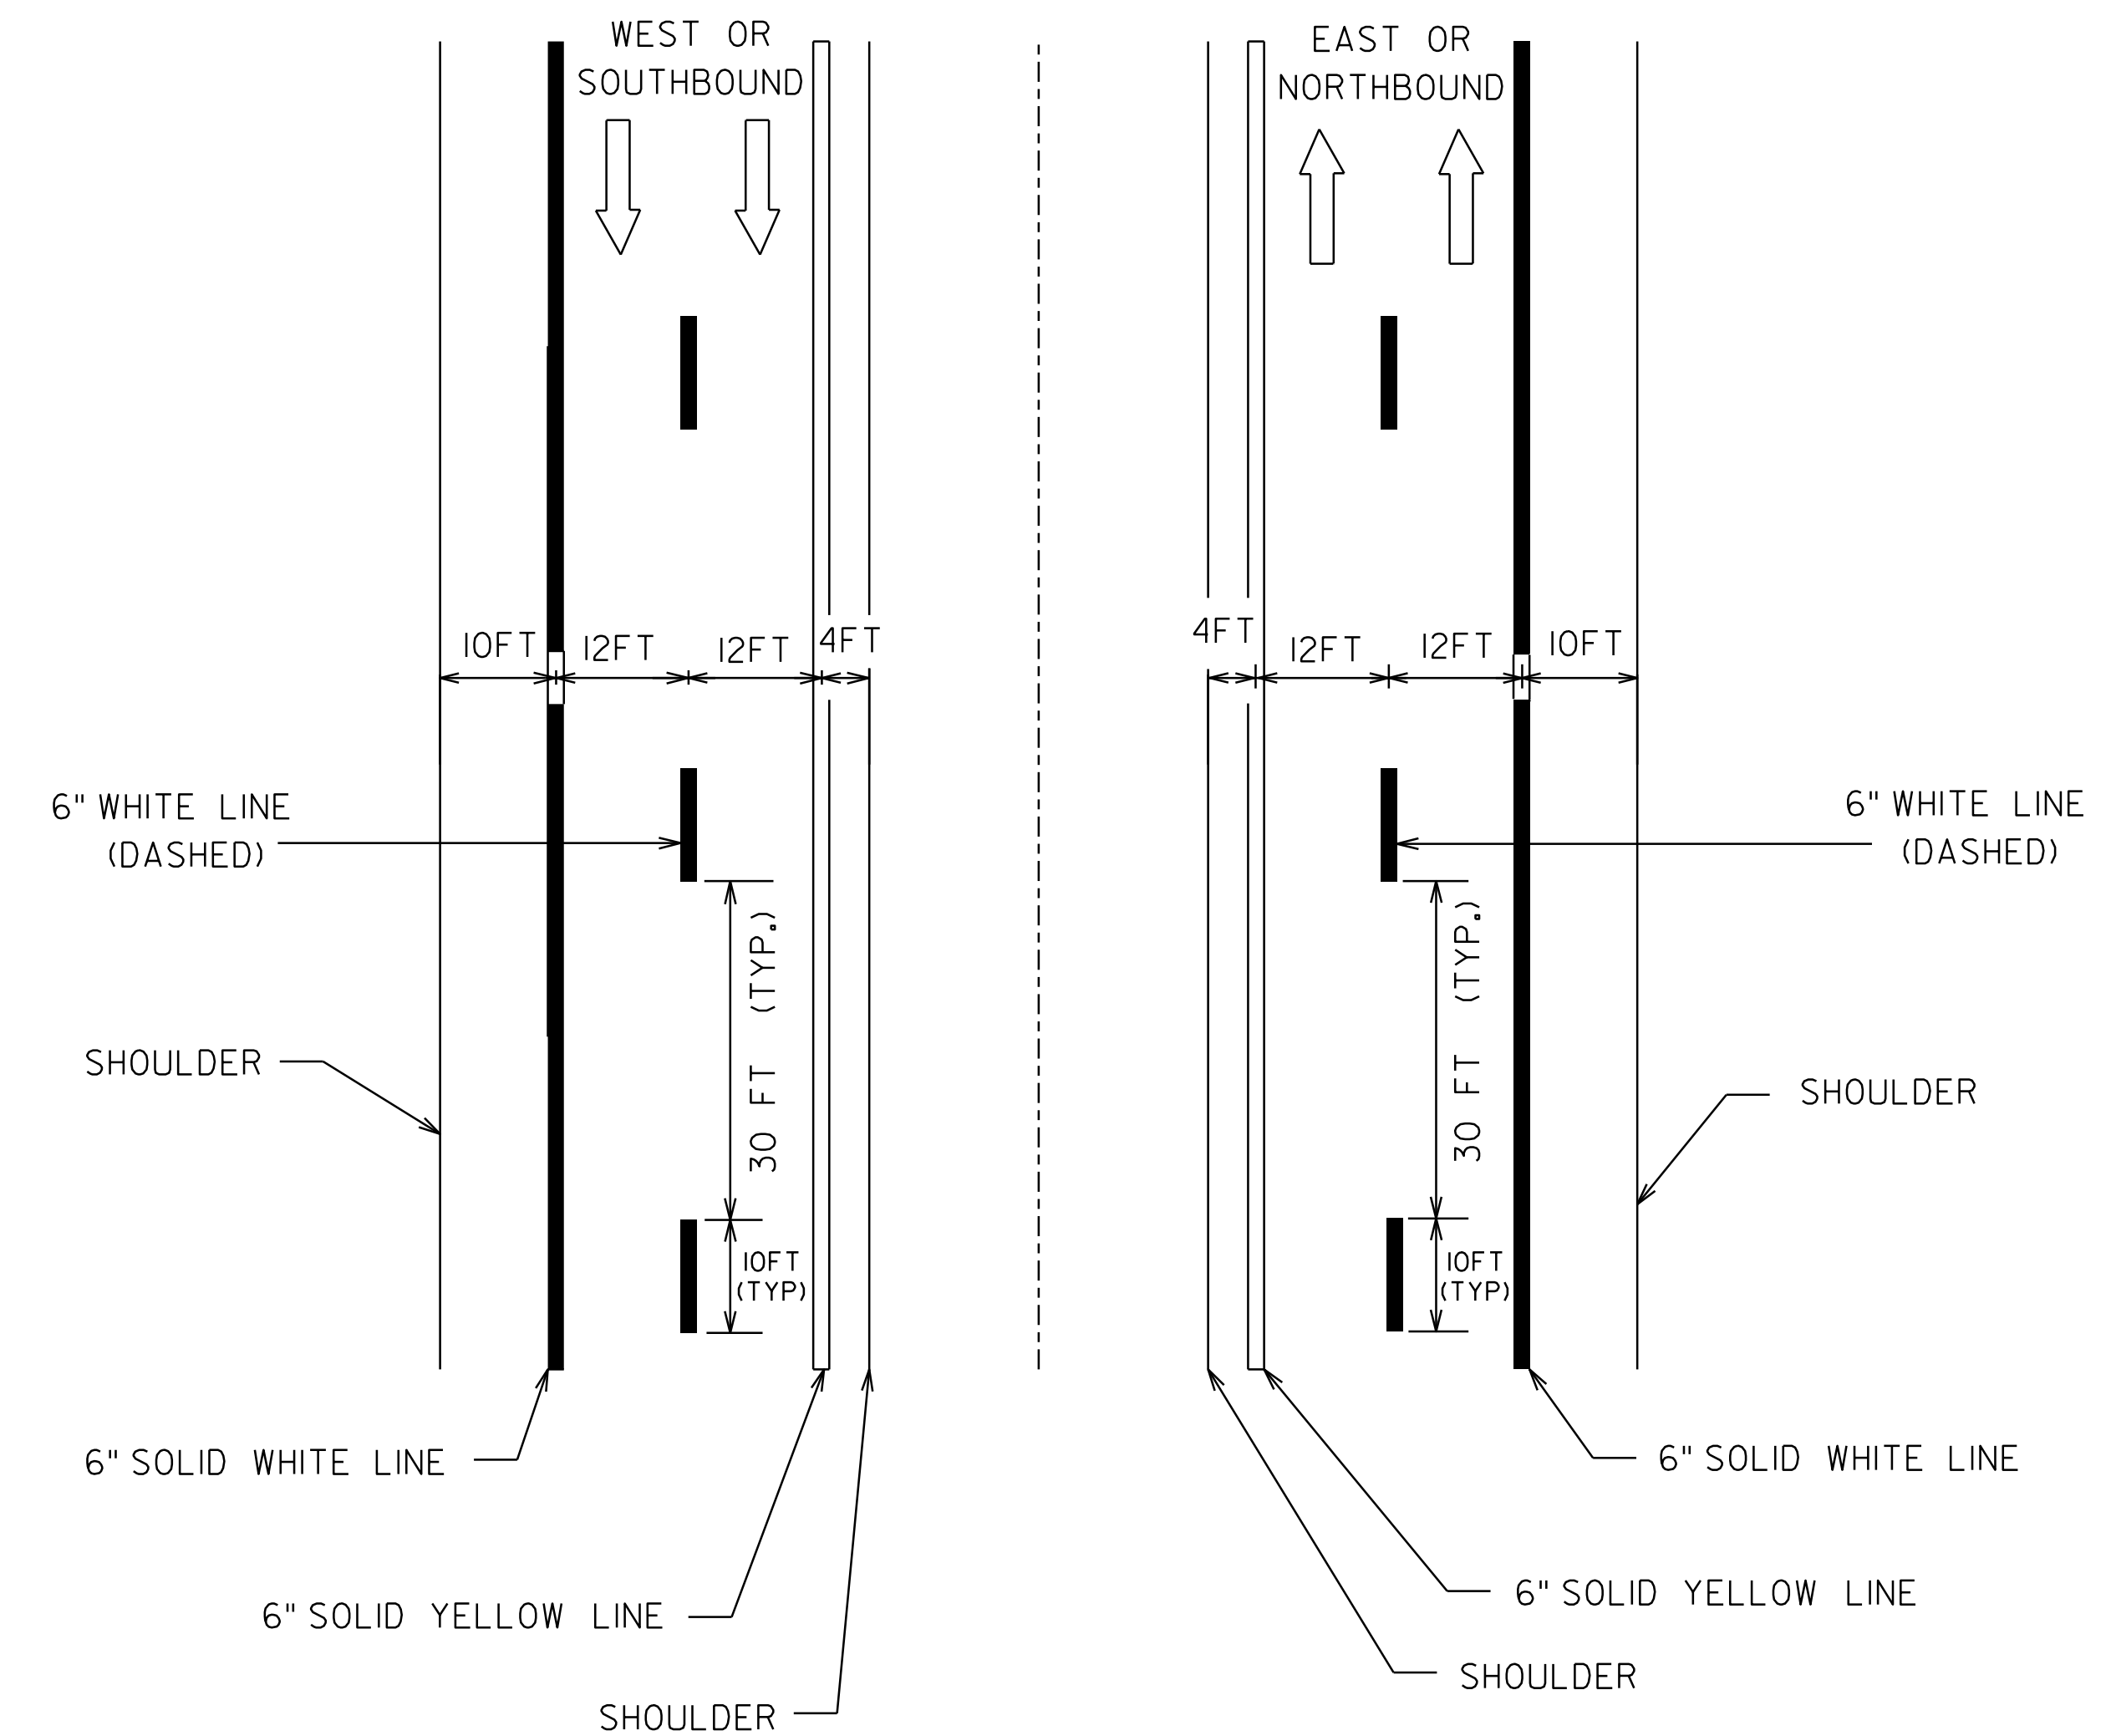


**TYPICAL MAINLINE MARKING PLAN**

**LEGEND**

- 6" WHITE LINES
- 6" YELLOW LINES
- DIRECTION OF TRAFFIC FLOW

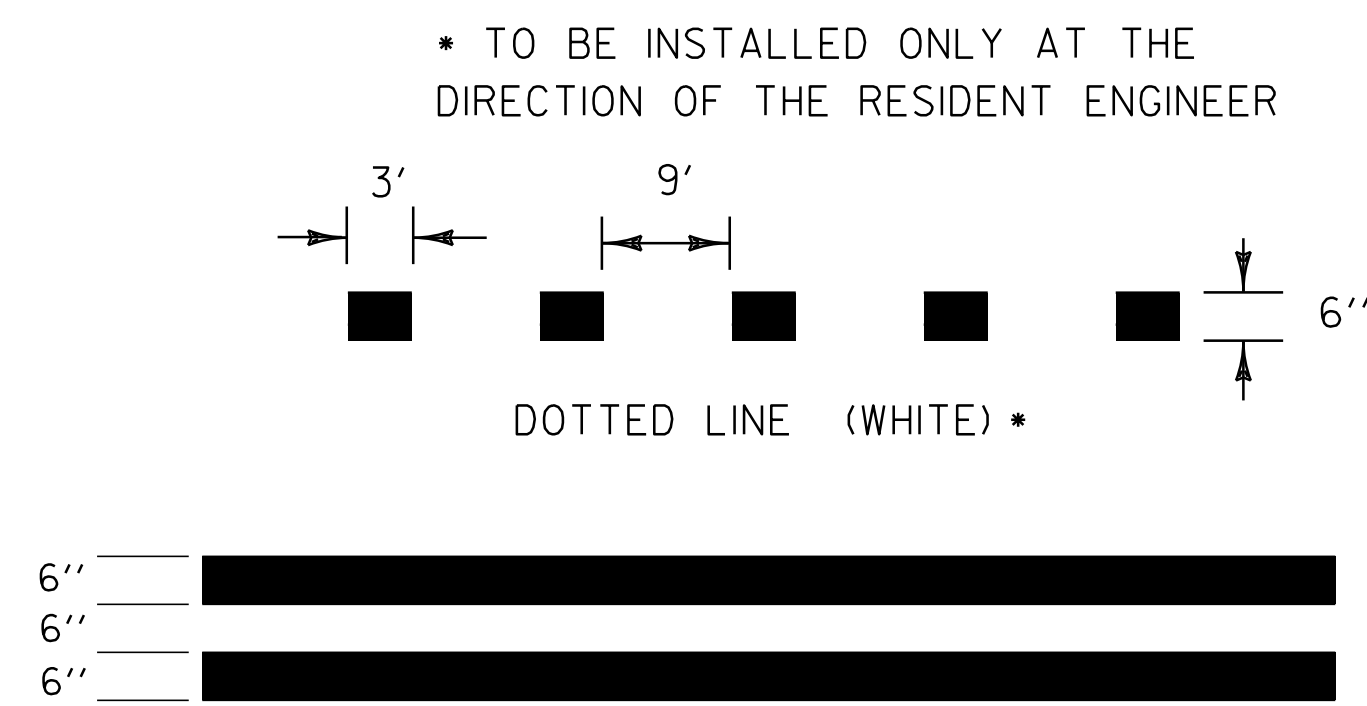

TYPICAL TWO-WAY RAMP CENTERLINE MARKING

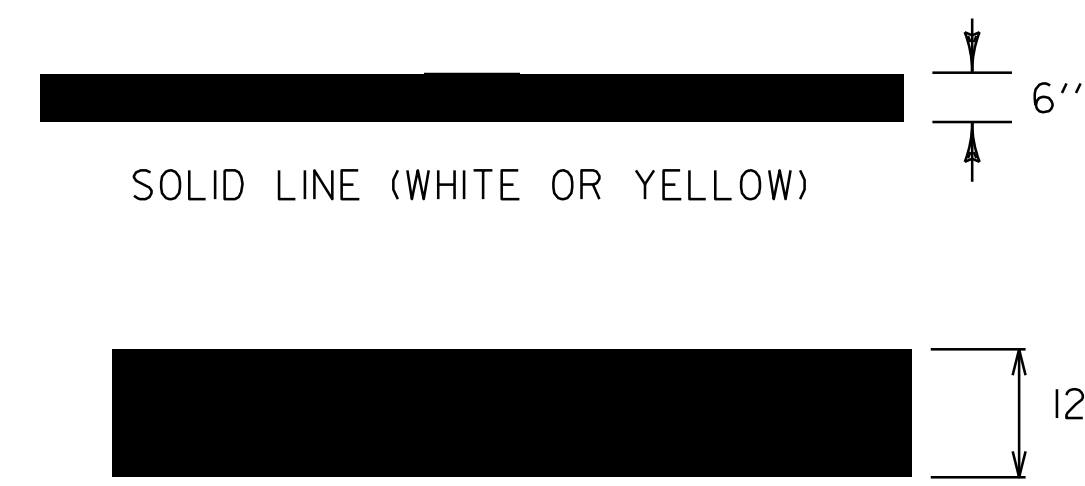

**PAVEMENT MARKING LINE DETAILS**