



SOUTHBOUND MAINLINE TYPICAL SECTION


MM 110.683 TO MM 128.556

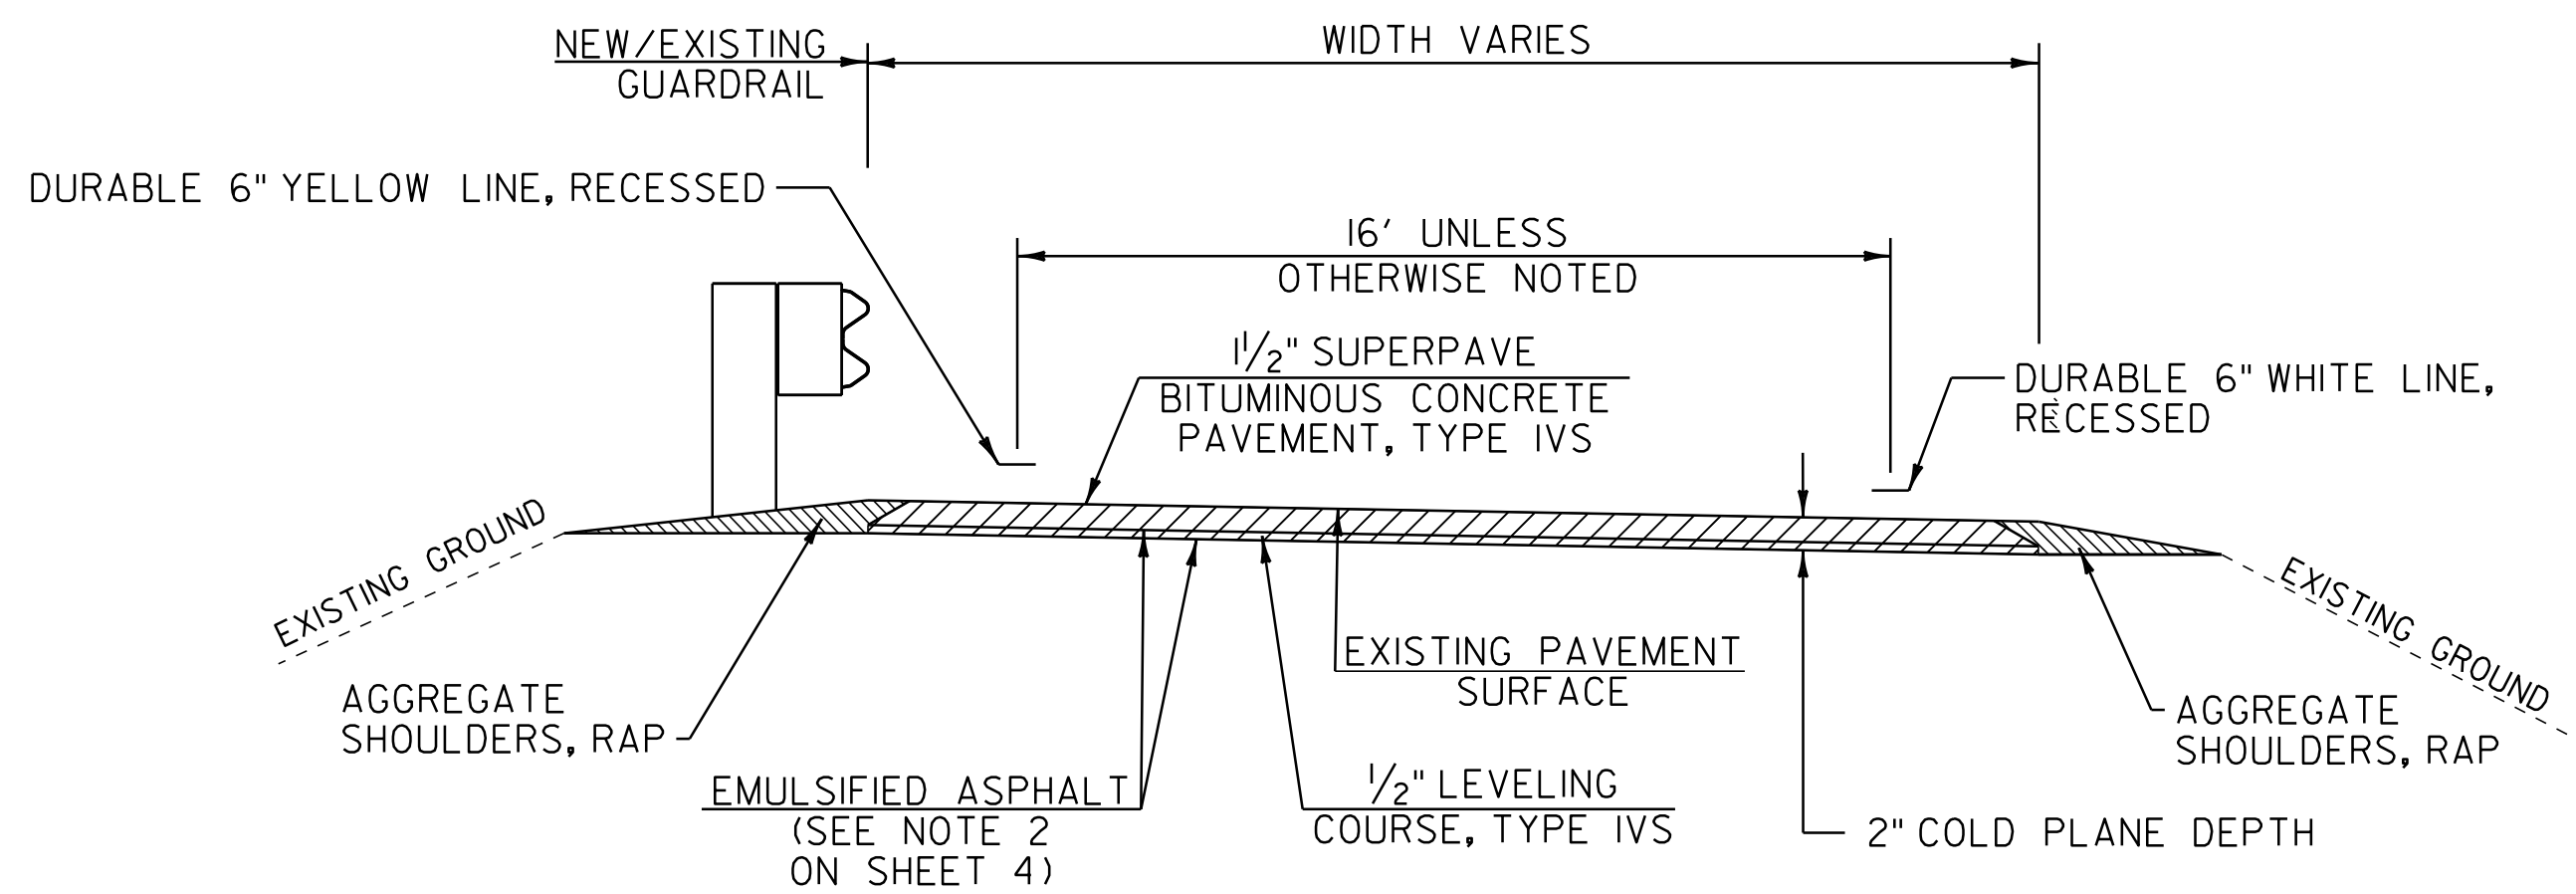

RAMP PAVEMENT TYPICAL

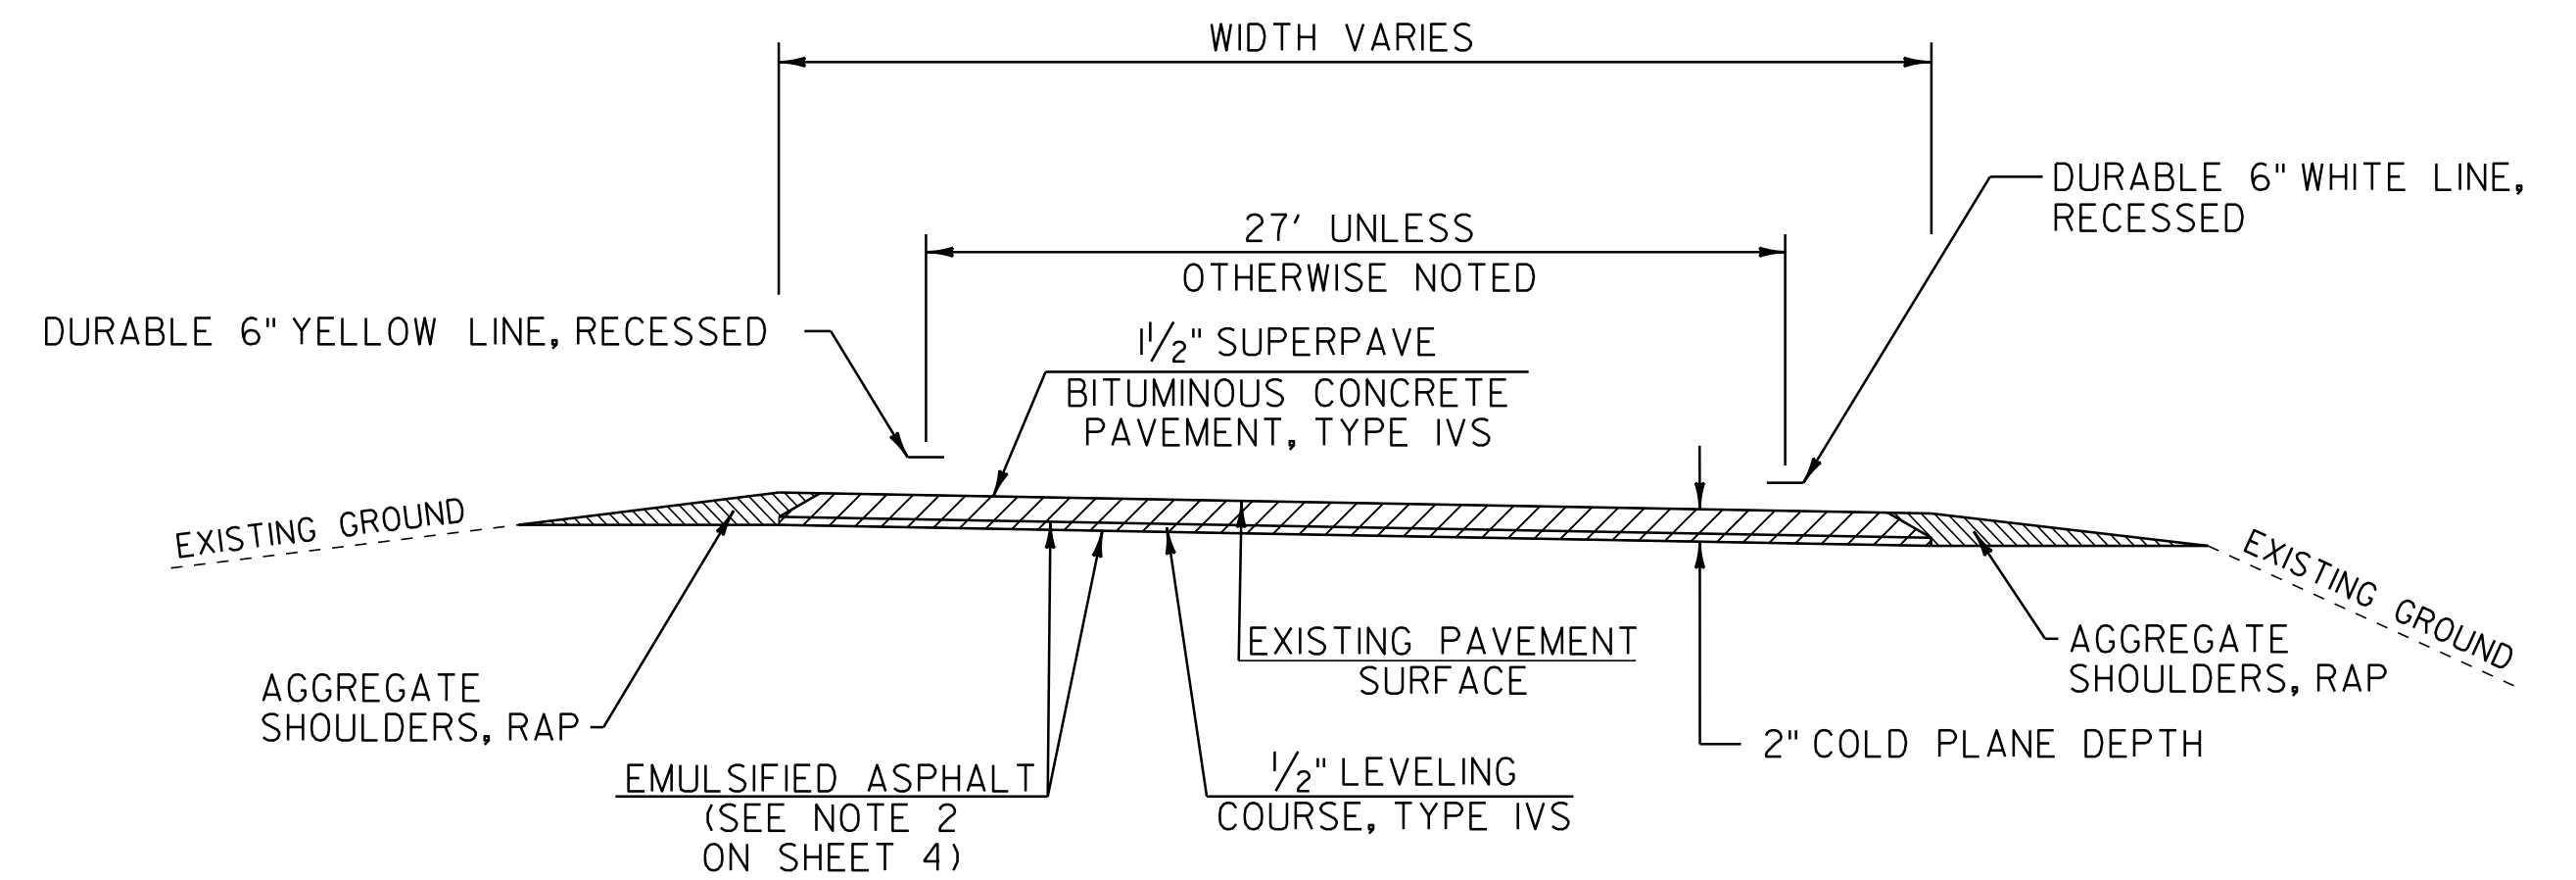


PARKING AREA TYPICAL

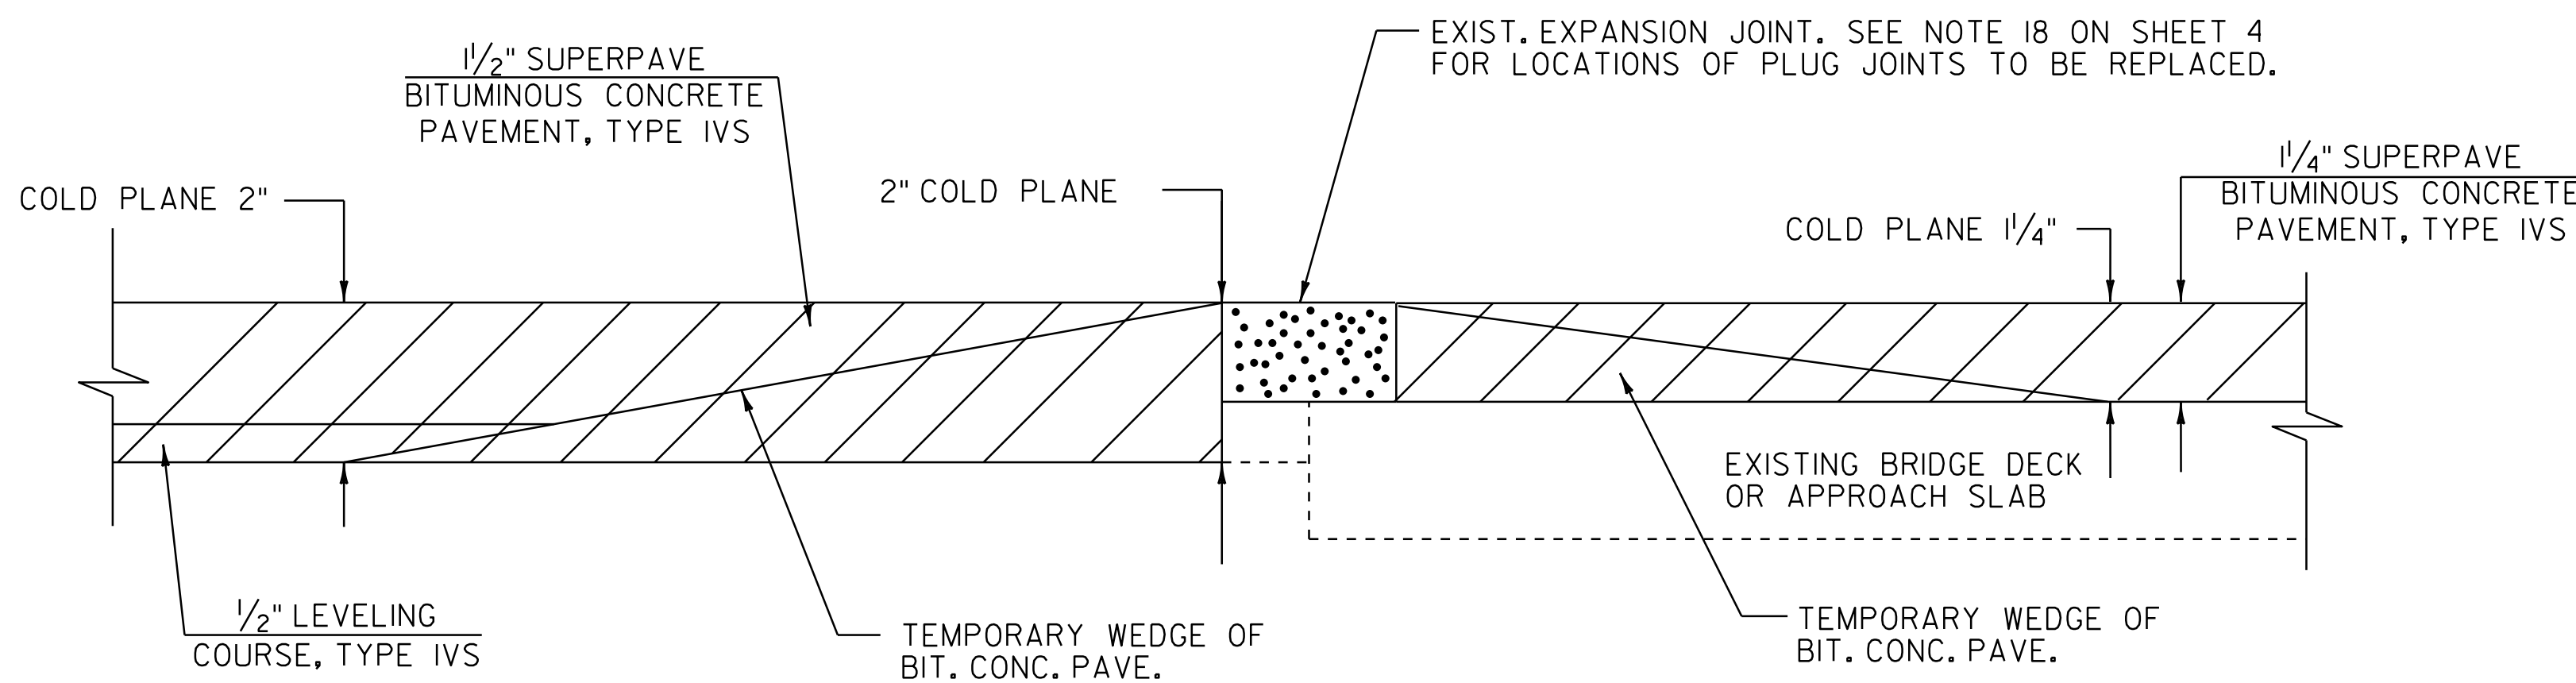

BRIDGE APPROACH & COLD PLANE DETAIL

LOCATIONS

BRIDGE 69S MM 113.132 MM 113.150	BRIDGE 74S MM 121.128 MM 121.156	BRIDGE 78S MM 123.407 MM 123.458
BRIDGE 70S MM 118.194 MM 118.211	BRIDGE 76S MM 122.590 MM 122.609	BRIDGE 81S MM 128.287 MM 128.310
BRIDGE 71S MM 120.473 MM 120.494	BRIDGE 77S MM 123.198 MM 123.304	BRIDGE 81-B-1 MM B 0.158 MM B 0.236

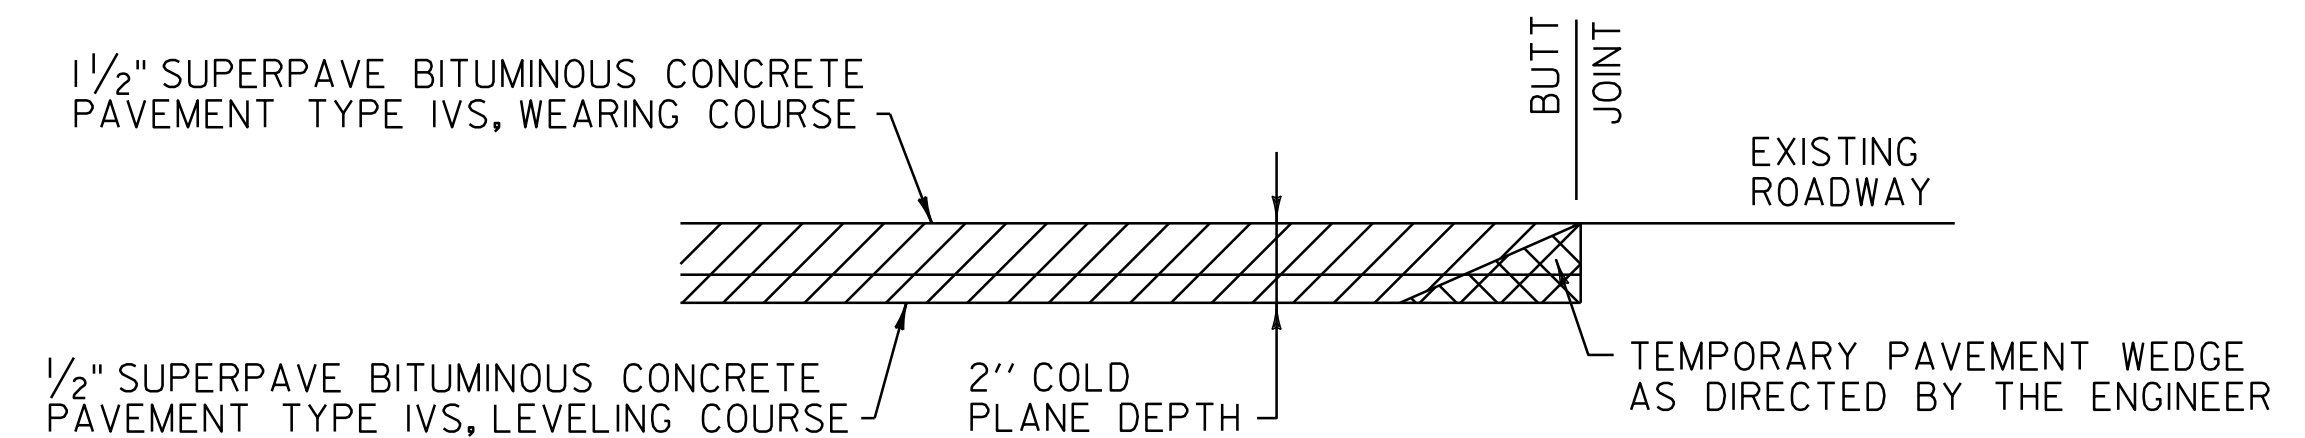

TYPICAL APPROACH AREA DETAIL

NEWBURY: MM 110.683 - BEGIN AC IM 091-2(76)
ST. JOHNSBURY: MM 128.556 - END AC IM 091-2(76)

EXIT 18
RAMP A MM A 0.003
RAMP B MM B 0.228

EXIT 19
RAMP B MM B 0.061
RAMP D MM D 0.428

PROJECT TYPICAL SHEET 1

PROJECT NAME: NEWBURY-ST. JOHNSBURY
PROJECT NUMBER: AC IM 091-2(76)

FILE NAME: 06a046
PROJECT LEADER: PTS
DESIGNED BY: NULL
IPARM FILE NAME: 06A046_05
PLOT DATE: 29-JUL-2014 16:40
DRAWN BY: JLS
CHECKED BY: PTS
SHEET 5 OF 33

NOT TO SCALE