

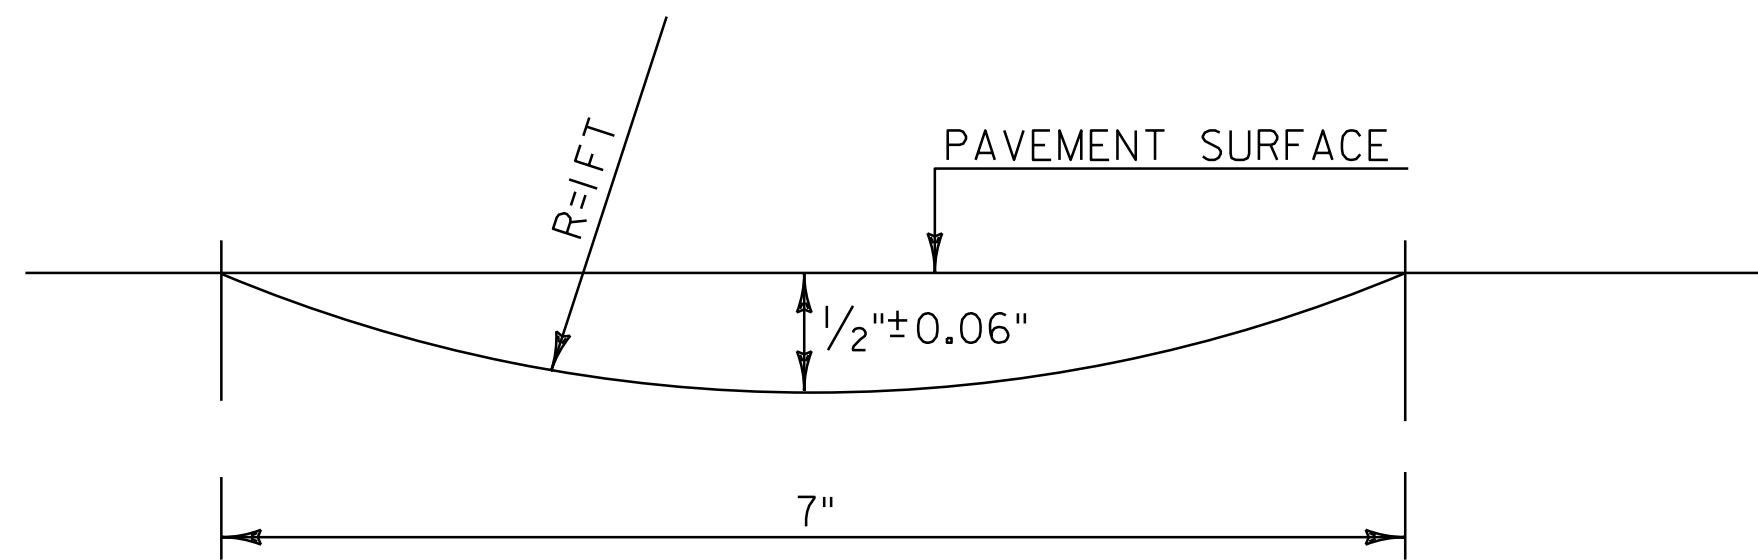



30" FOR ALL SHOULDERS 6' OR WIDER.
 6" FOR ALL SHOULDERS LESS THAN
 6' WIDE WITH NO GUARDRAIL.
 MILLED RUMBLE STRIPS WILL NOT BE
 REQUIRED IN GUARDRAIL AREAS WHERE
 THE SHOULDER IS LESS THAN 6' WIDE.

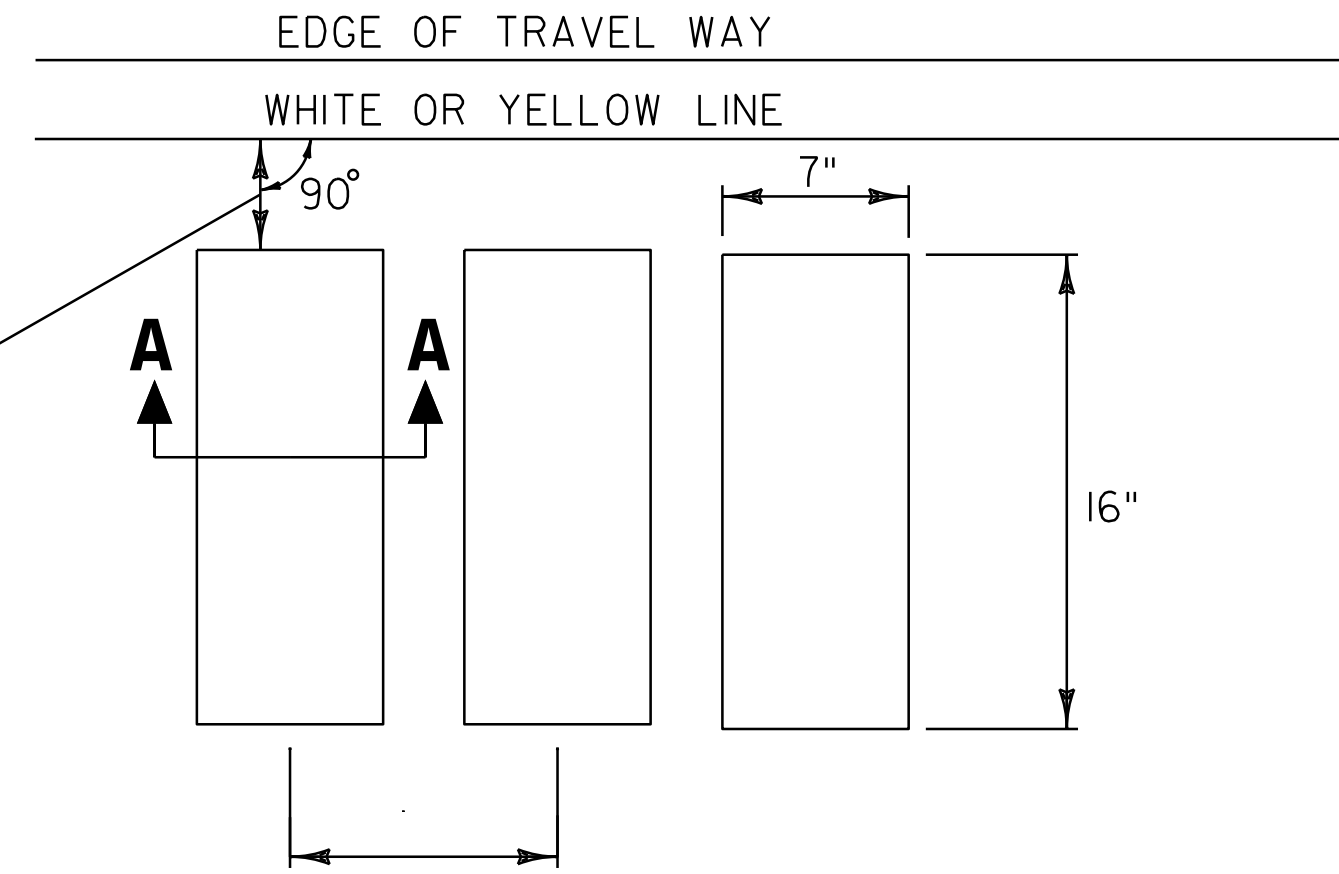

SECTION A-A
TYPICAL MILLING DETAIL

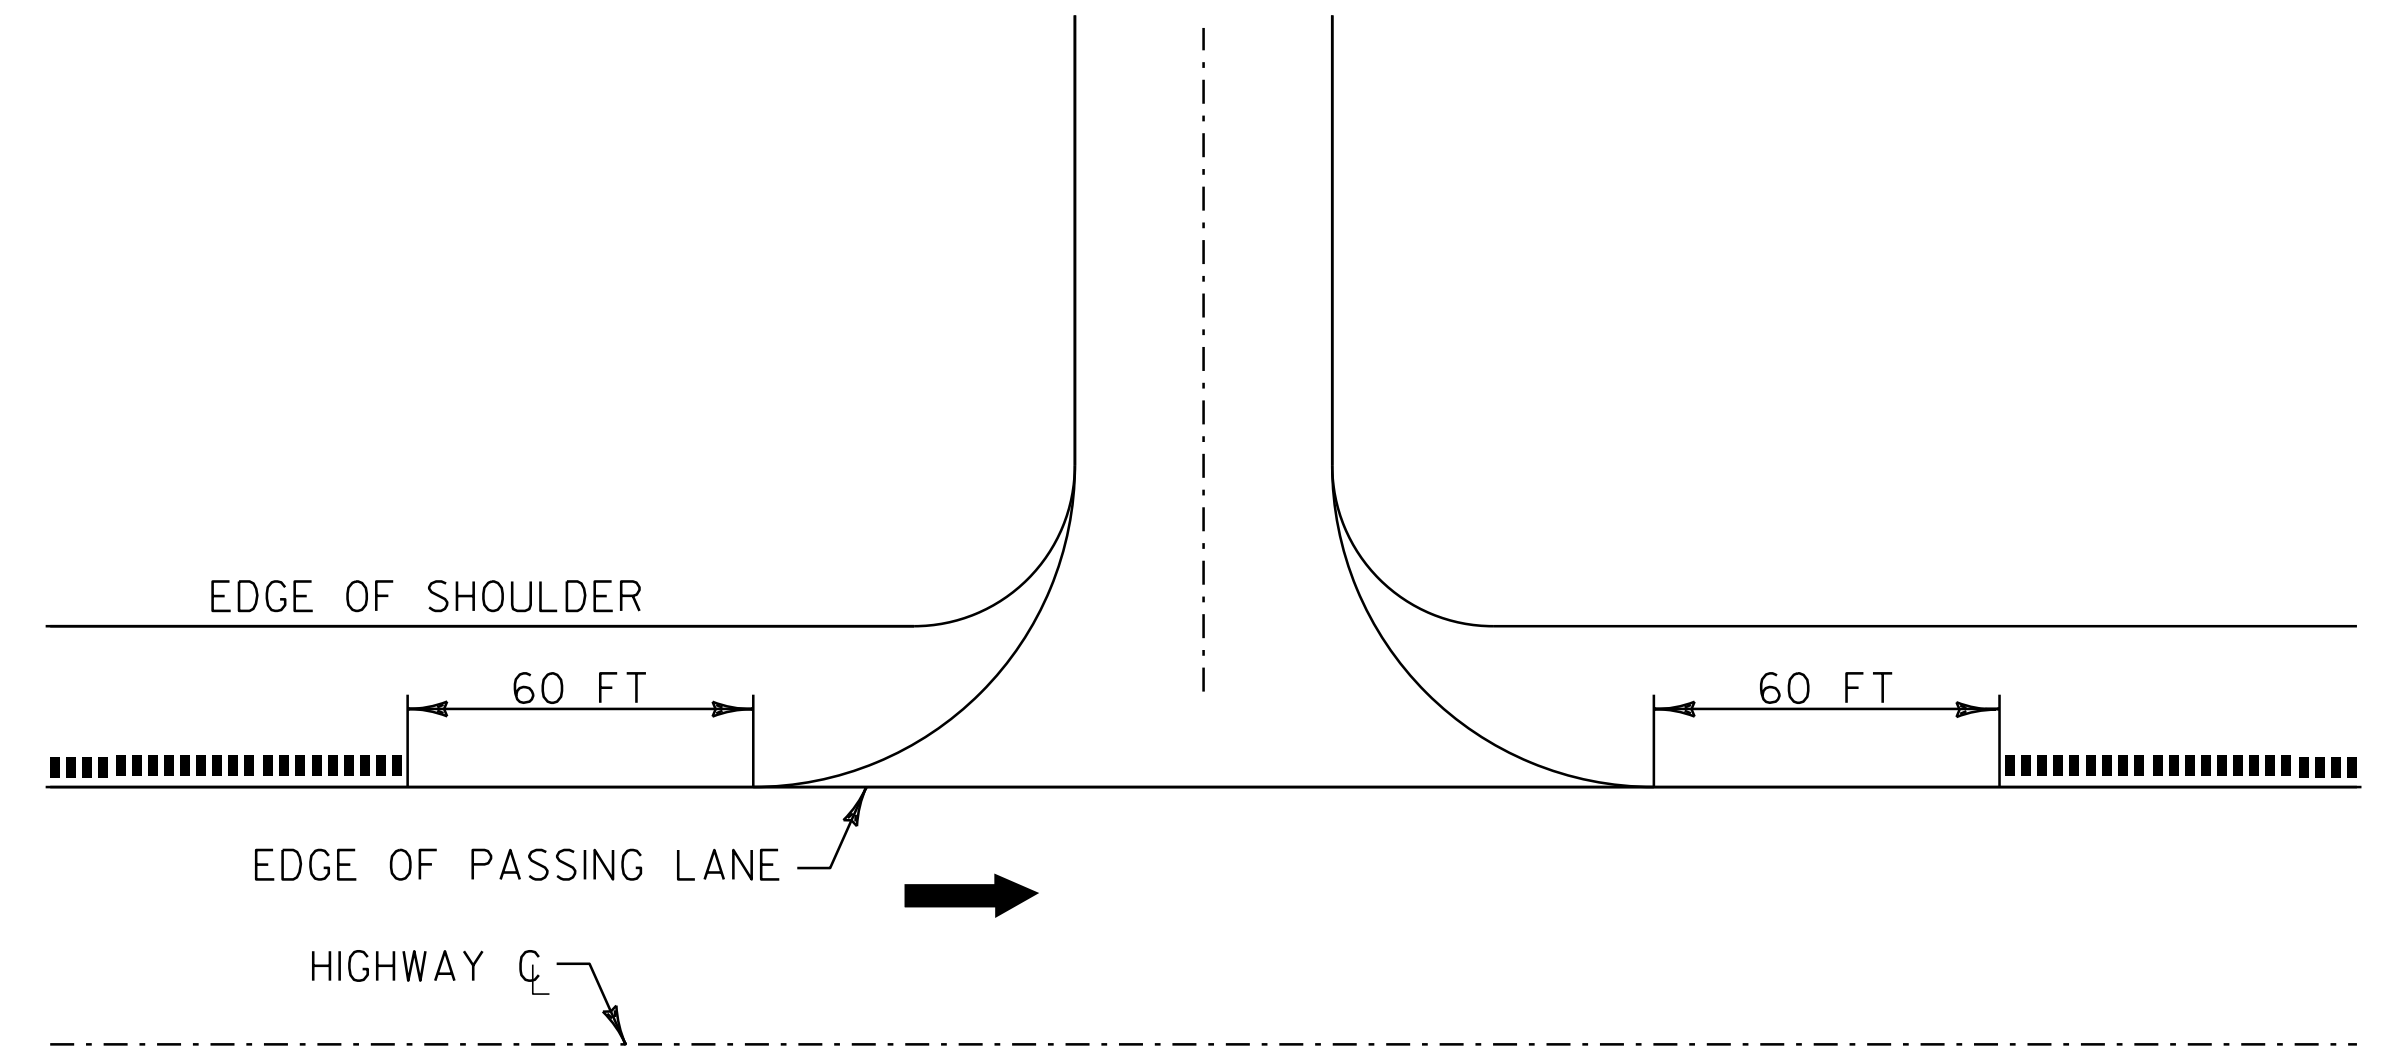

U-TURN DETAIL

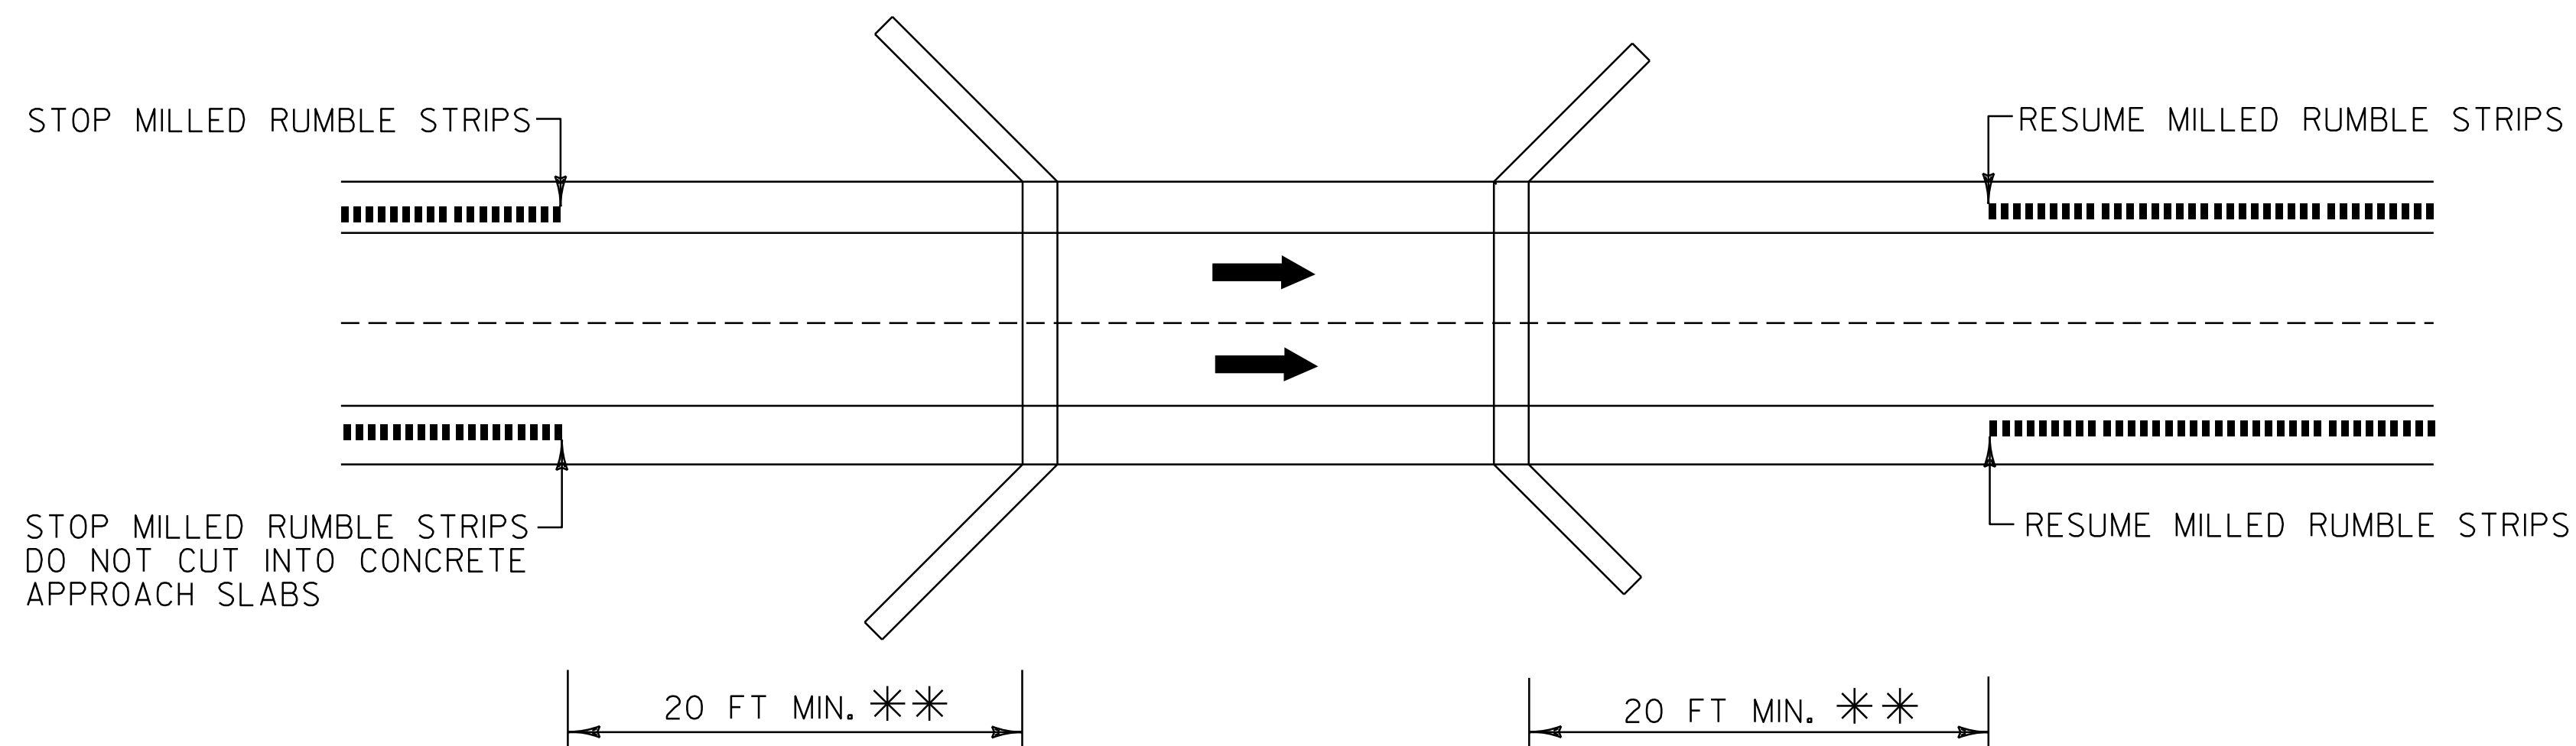

** BRIDGE RAIL WILL DETERMINE MINIMUM DISTANCE IN SOME CASES.

BRIDGE DETAIL

NOT TO SCALE

LEGEND

- DIRECTION OF TRAFFIC FLOW
- MILLED RUMBLE STRIPS

**MILLED RUMBLE
 STRIP DETAIL SHEET 1**

PROJECT NAME: NEWBURY-ST. JOHNSBURY	FILE NAME: 06a046	PLOT DATE: 29-JUL-2014 16:46
PROJECT NUMBER: AC IM 091-2(76)	PROJECT LEADER: PTS	DRAWN BY: JLS
	DESIGNED BY: NULL	CHECKED BY: PTS
	IPARM FILE NAME: 06A046_21	SHEET 21 OF 33