

TEMPORARY 6" WHITE LINE, PAINT
 DURABLE 6" WHITE LINE, RECESSED OPTION
 116.600 TO 122.700 SOLID LT
 116.600 TO 122.700 DASHED CL

TEMPORARY 6" YELLOW LINE, PAINT
 DURABLE 6" YELLOW LINE, RECESSED OPTION
 116.600 TO 122.700 SOLID RT

REHAB. DROP INLETS,
 CATCH BASINS, OR MANHOLES,
 CLASS I OR CLASS II
 122.103 LT (DI)


CHAIN-LINK FENCE, 6 FEET
 BRACING ASSEMBLY FOR
 CHAIN-LINK FENCE, 6 FEET
 120.774 TO 120.780 LT & RT
 (30') BRIDGE 73S

SPECIAL PROVISION
 (DECOMMISSION/CAP CURB DROP INLET)

117.335 RT (DI)	119.967 RT (DI)
117.373 RT (DI)	120.023 LT (DI)
117.422 RT (DI)	120.023 RT (DI)
117.472 RT (DI)	120.079 LT (DI)
118.405 RT (DI)	120.079 RT (DI)
118.452 RT (DI)	120.118 LT (DI)
118.490 RT (DI)	120.118 RT (DI)
118.537 RT (DI)	120.775 RT (DI)
119.967 LT (DI)	122.522 RT (DI)
	122.582 RT (DI)


CABLE GUARDRAIL
 CABLE GUARDRAIL J-BOLT, GALVANIZED
 CABLE GUARDRAIL SPLICE UNIT
 REPLACEMENT OF GUARDRAIL CABLE
 STEEL BEAM GUARDRAIL, GALVANIZED
 MANUFACTURED TERMINAL SECTION, FLARED
 ANCHOR FOR STEEL BEAM RAIL
 ANCHOR FOR CABLE RAIL
 REMOVE AND RESET GUARDRAIL
 REPLACE GUARDRAIL POST ASSEMBLY
 REPLACE GUARDRAIL BEAM UNIT
 REMOVAL AND DISPOSAL OF GUARDRAIL
 DELINEATOR WITH STEEL POST
 SEE ITEM DETAIL SUMMARY SHEETS

RYEGATE
 BARNET

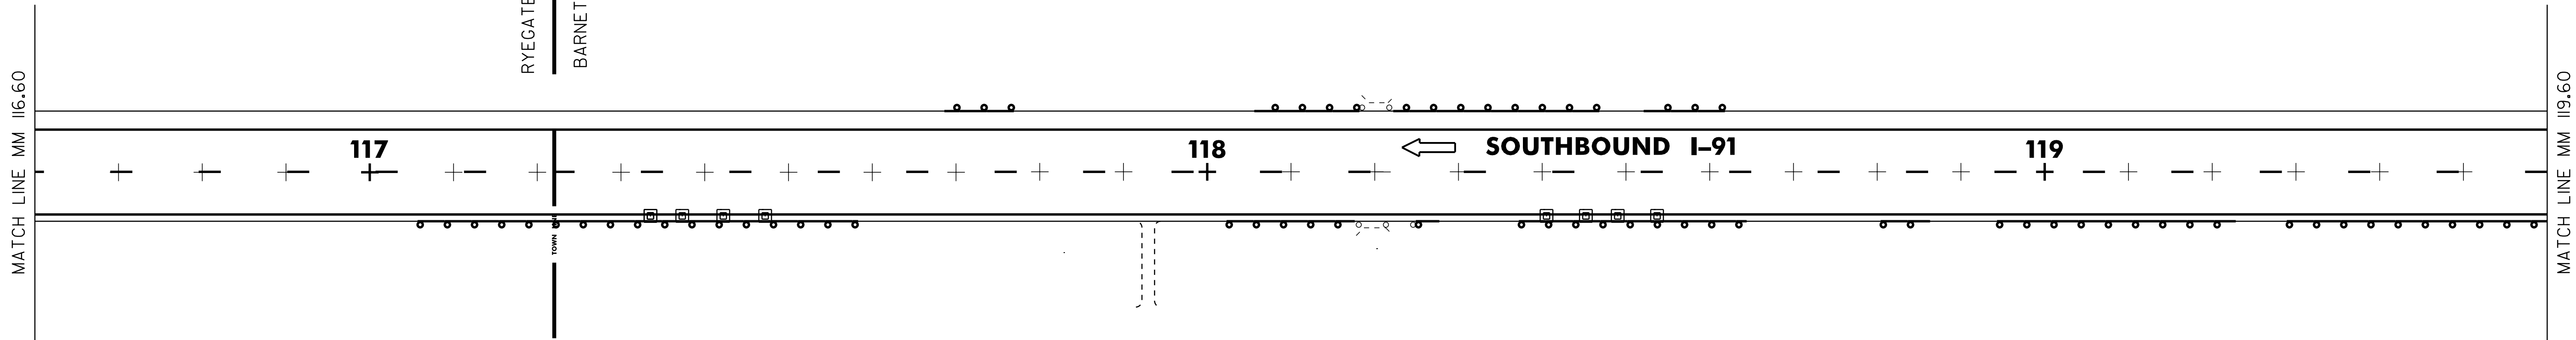

INTERCHANGE 18
 SEE SHEETS 28 & 29

RAMP A
 RAMP B

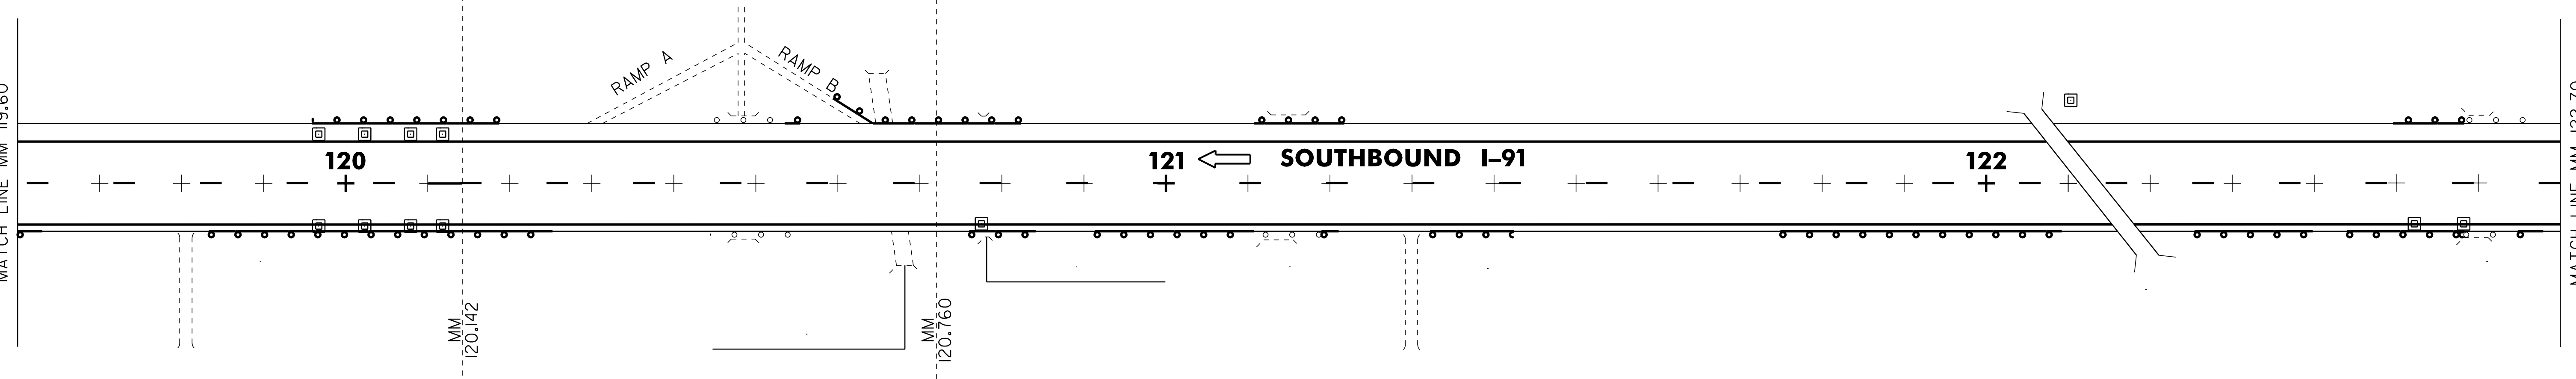

PAVEMENT CORES IN (SHOULDERS)

#	MM	DEPTH	PCC
14	117.00	5.00"	NO
15	117.50	5.00"	NO
16	118.00	5.75"	NO
17	118.50	4.25"	NO
18	119.00	4.25"	NO
19	119.50	4.75"	NO
20	120.00	3.75"	NO
21	120.55	5.00"	NO
22	120.95	4.00"	NO
23	121.50	4.25"	NO
24	122.00	3.75"	NO
25	122.45	4.00"	NO

LEGEND

- = EXISTING GUARDRAIL
- = PROPOSED GUARDRAIL
- = DI

NOT TO SCALE

MAINLINE LAYOUT 2

PROJECT NAME: NEWBURY-ST. JOHNSBURY
 PROJECT NUMBER: AC IM 091-2(76)

FILE NAME: 06a046	PLOT DATE: 29-JUL-2014 16:46
PROJECT LEADER: PTS	DRAWN BY: JLS
DESIGNED BY: NLL	CHECKED BY: PTS
IPARM FILE NAME: 06A046_26	SHEET 26 OF 33