
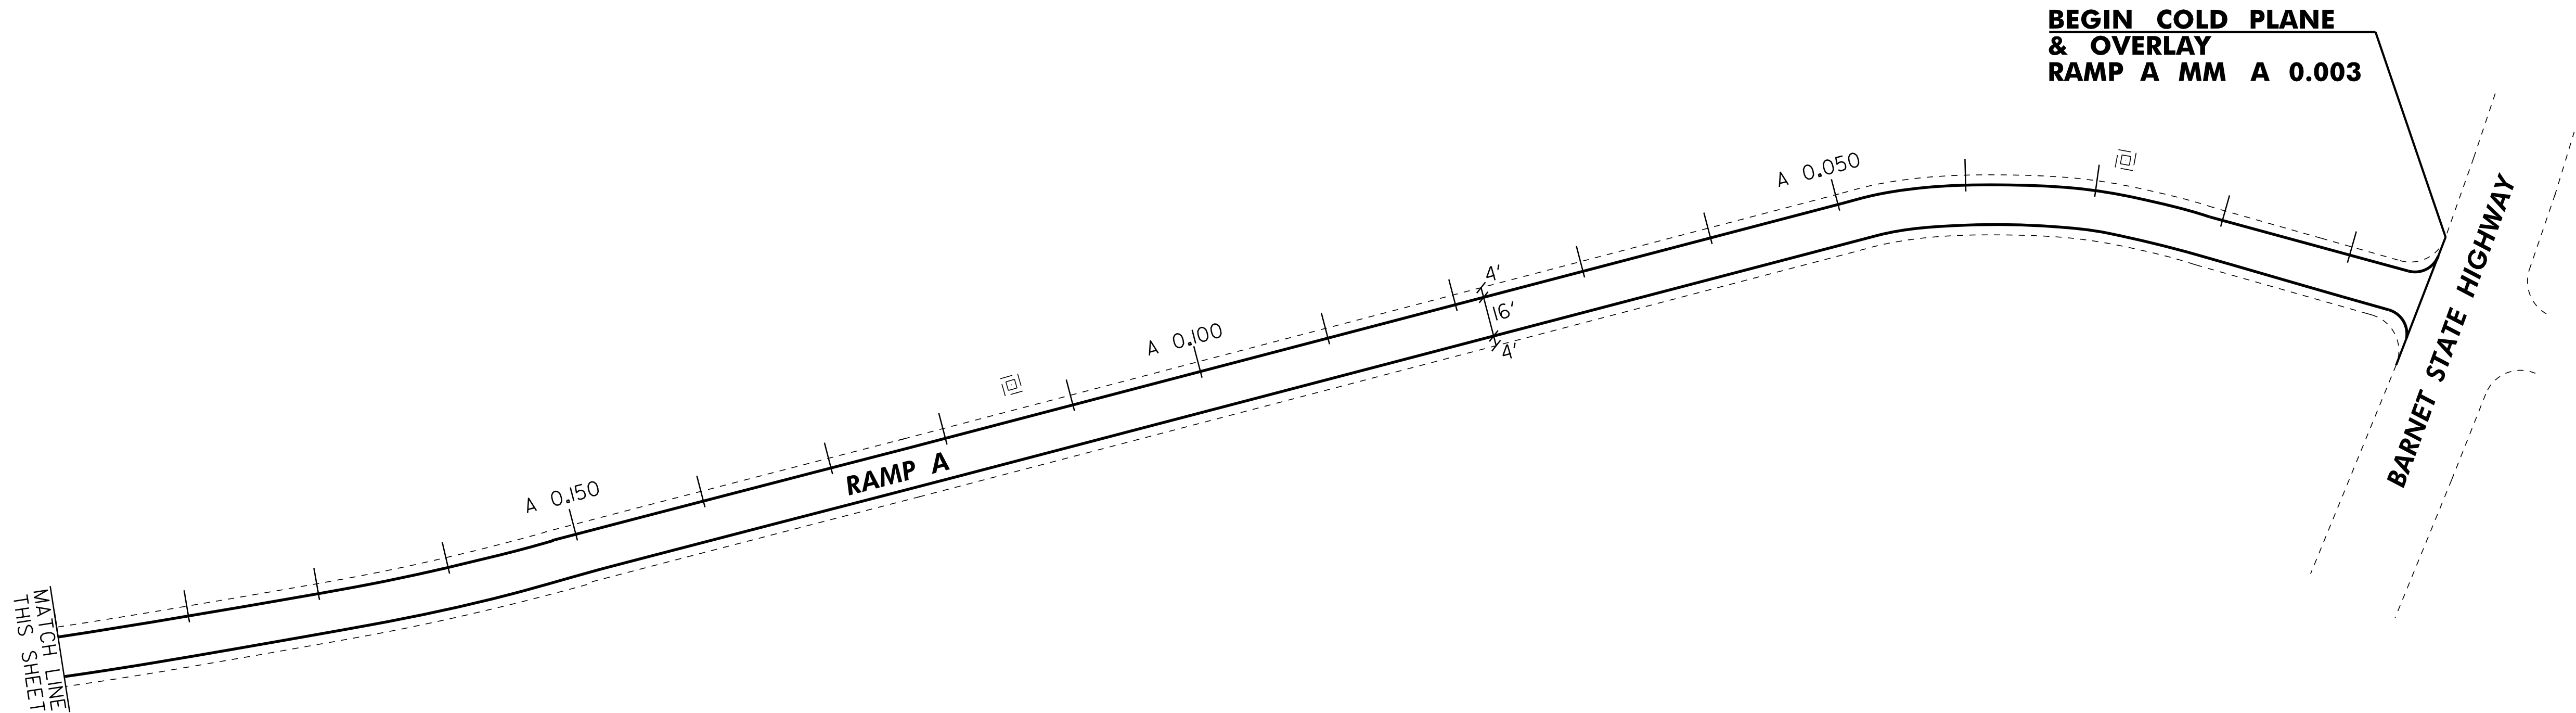


TEMPORARY 6" WHITE LINE, PAINT
 DURABLE 6" WHITE LINE, RECESSED OPTION
 A 0.003 TO A 0.202 SOLID RT
 120.142 TO 120.279 DOTTED LT

TEMPORARY 6" YELLOW LINE, PAINT
 DURABLE 6" YELLOW LINE, RECESSED OPTION
 A 0.003 TO A 0.202 SOLID LT

TEMPORARY 12" WHITE LINE, PAINT
 DURABLE 12" WHITE LINE, RECESSED OPTION
 A 0.202 TO A 0.230 SOLID LT
 120.279 TO 120.313 SOLID LT

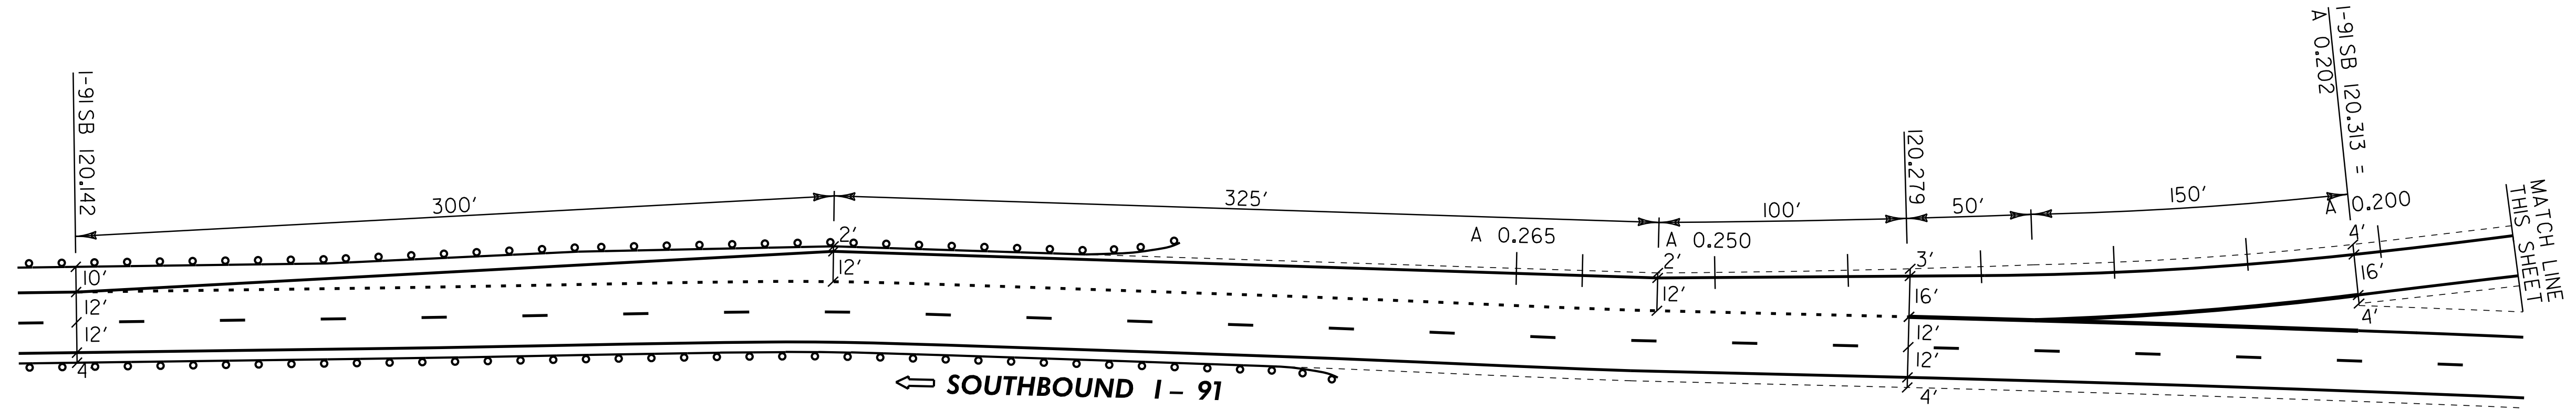

LEGEND
 = EXISTING GUARDRAIL
 = PROPOSED GUARDRAIL
 = DI

NOT TO SCALE

EXIT 18 ON RAMP DETAIL SHEET

PROJECT NAME: NEWBURY-ST. JOHNSBURY	
PROJECT NUMBER: AC IM 091-2(76)	
FILE NAME: 06a046	PLOT DATE: 29-JUL-2014 16:46
PROJECT LEADER: PTS	DRAWN BY: JLS
DESIGNED BY: NLL	CHECKED BY: PTS
IPARM FILE NAME: 06A046_29	SHEET 29 OF 33