



NORTHBOUND MAINLINE TYPICAL SECTION


MM 110.677 TO MM 128.554

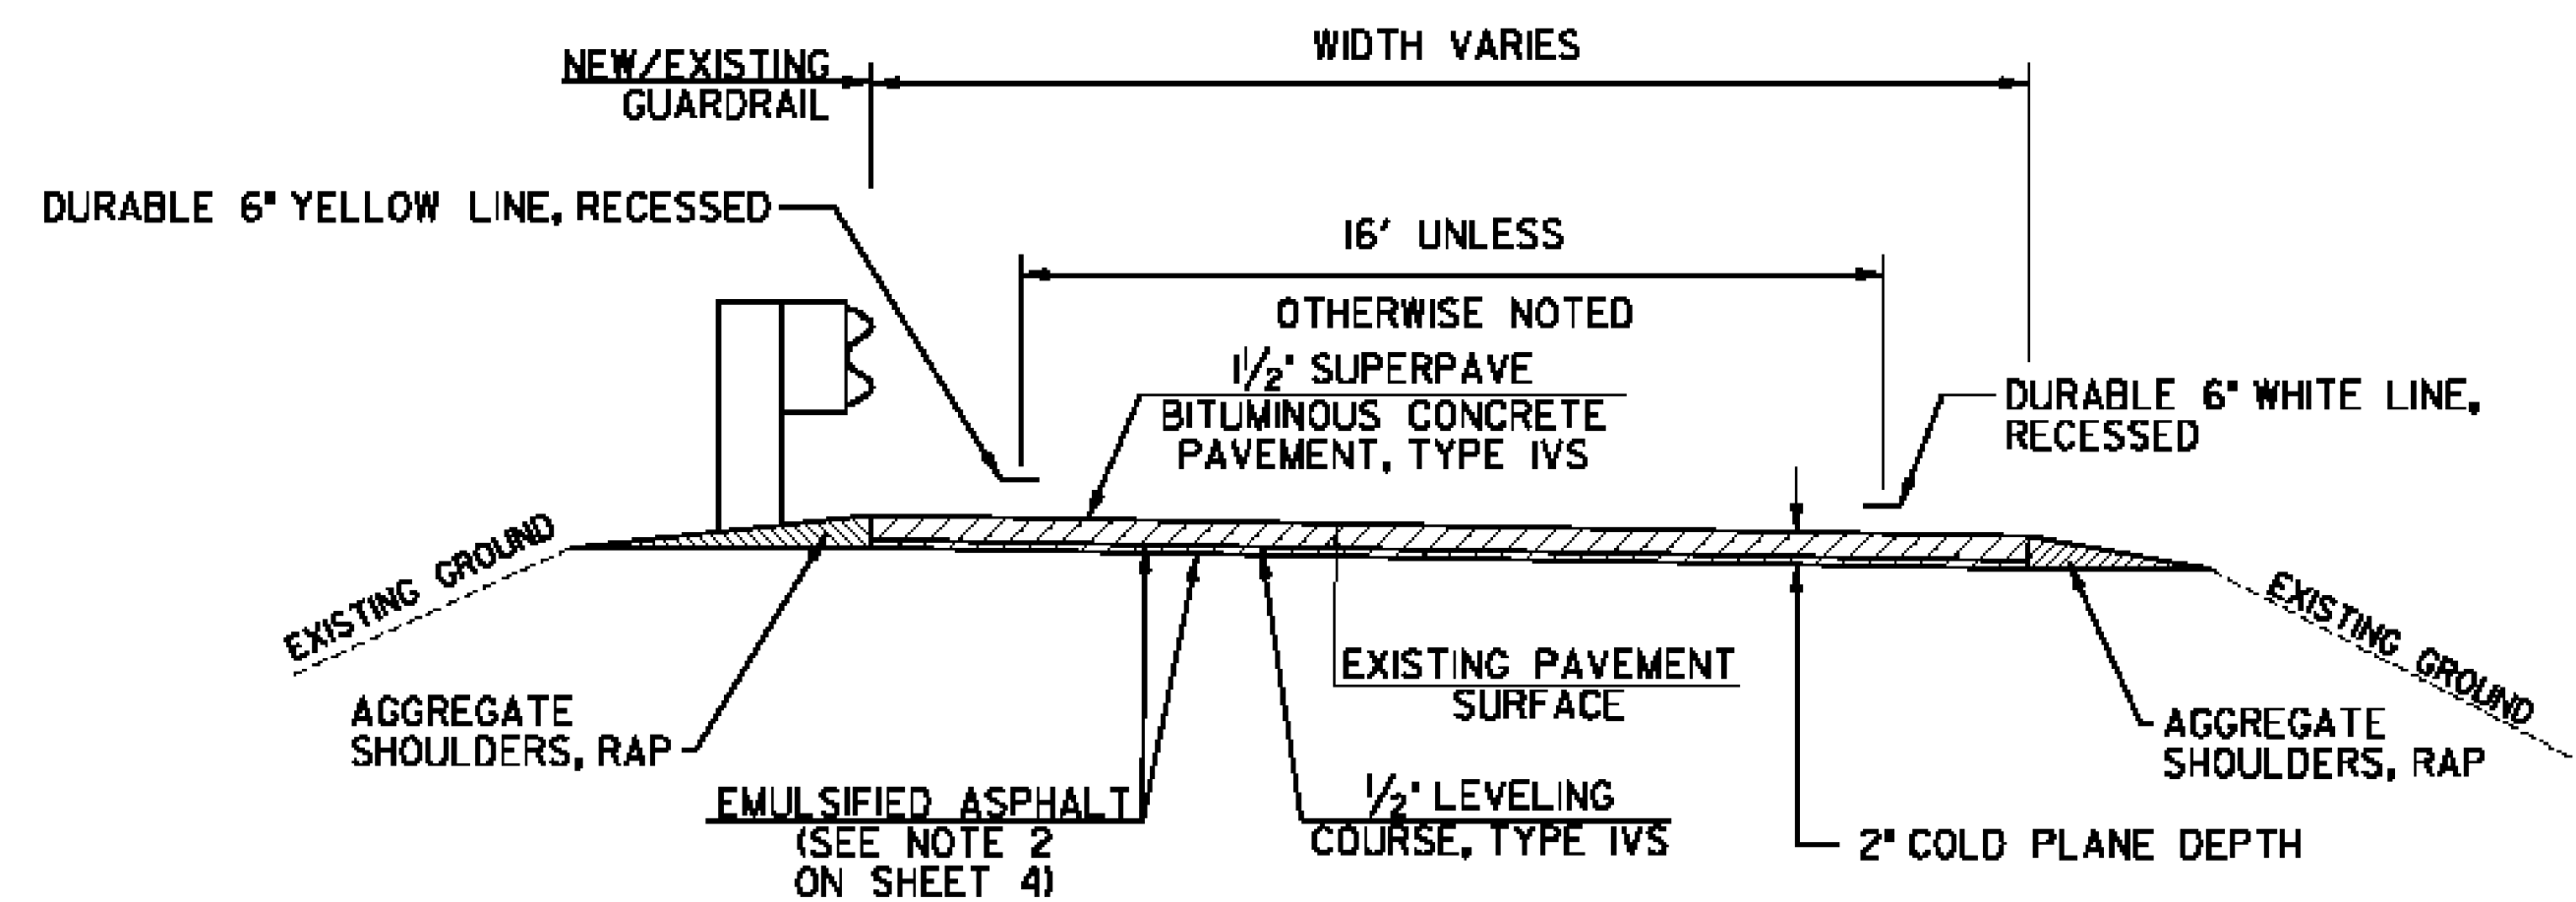

RAMP PAVEMENT TYPICAL

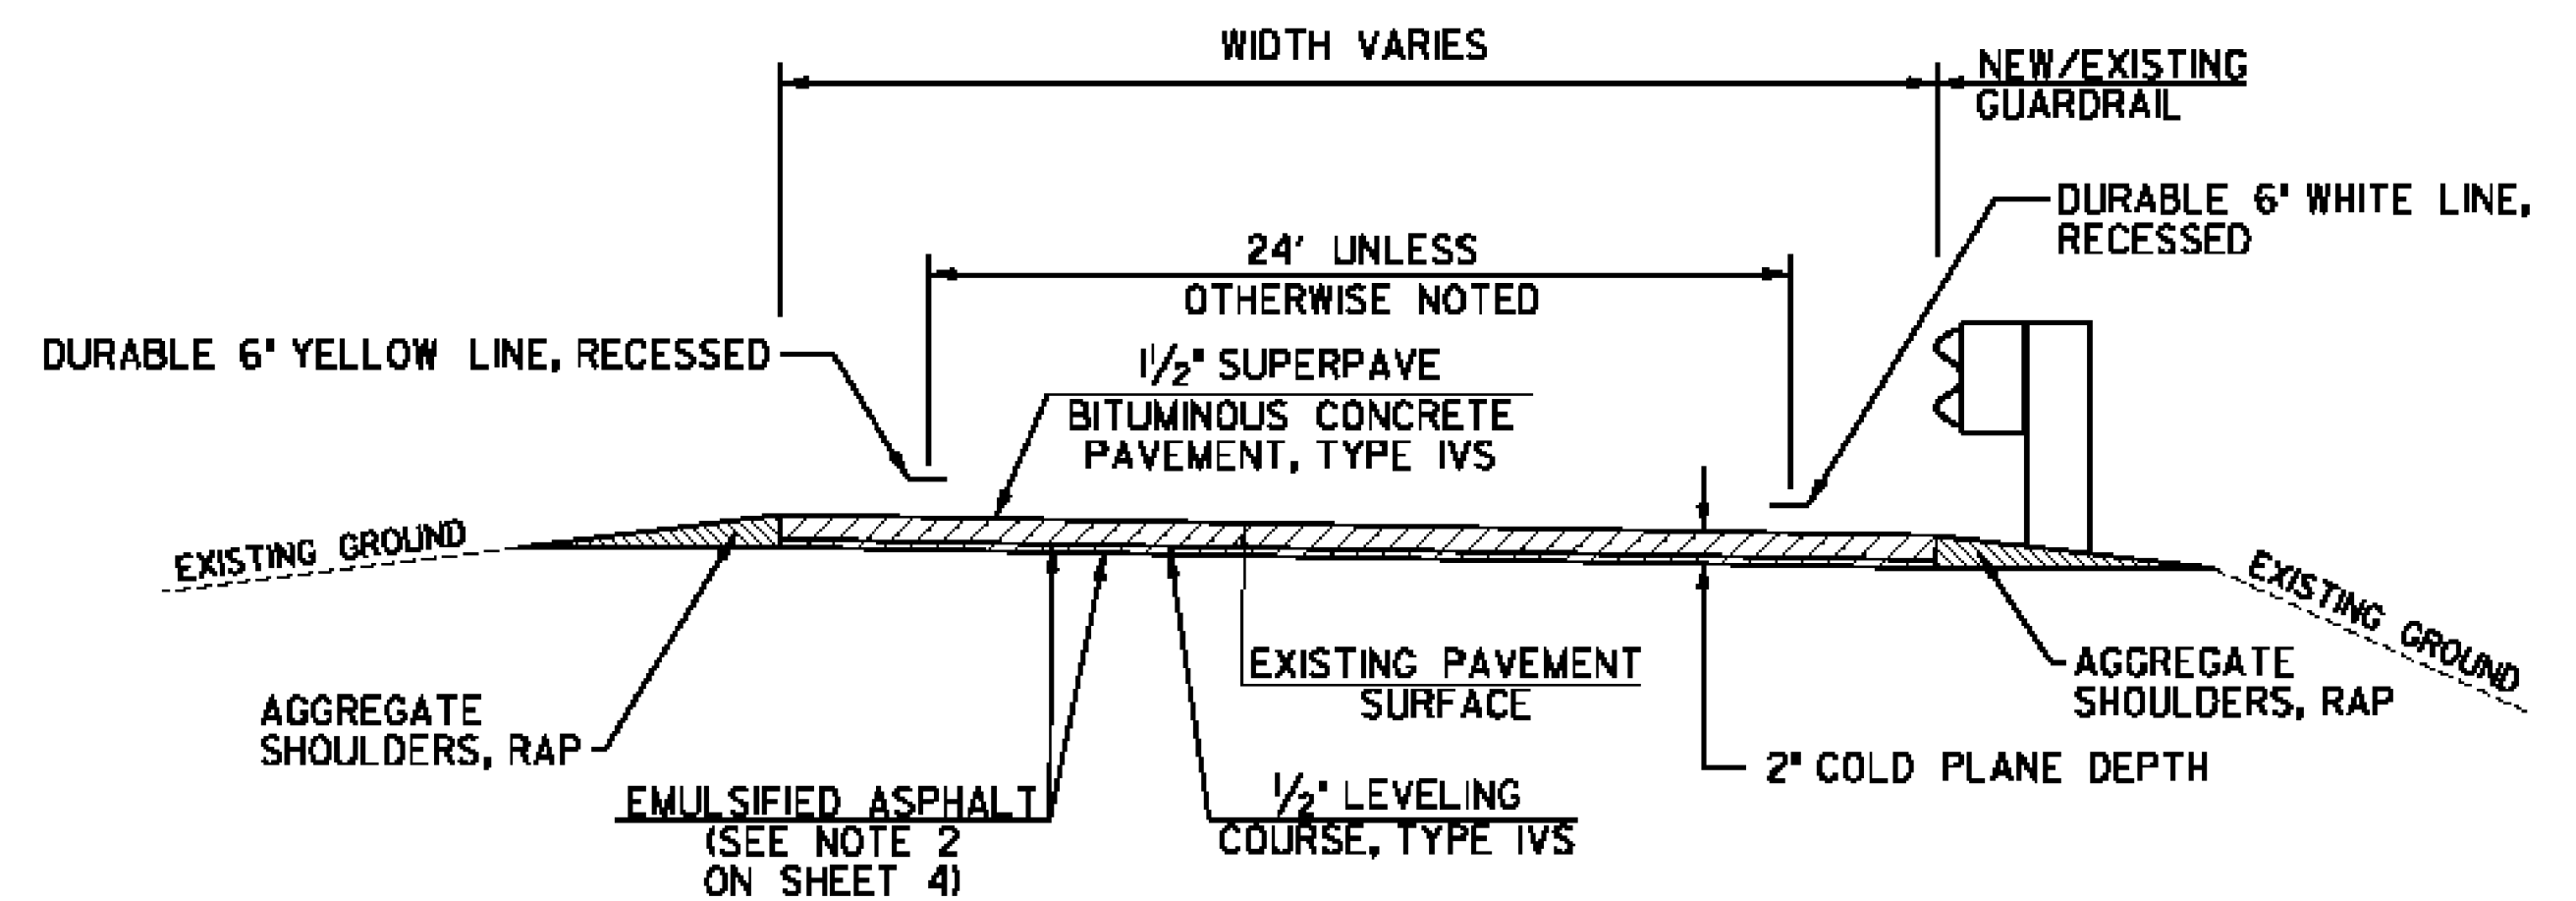


PARKING AREA AND SCENIC VIEW TYPICAL

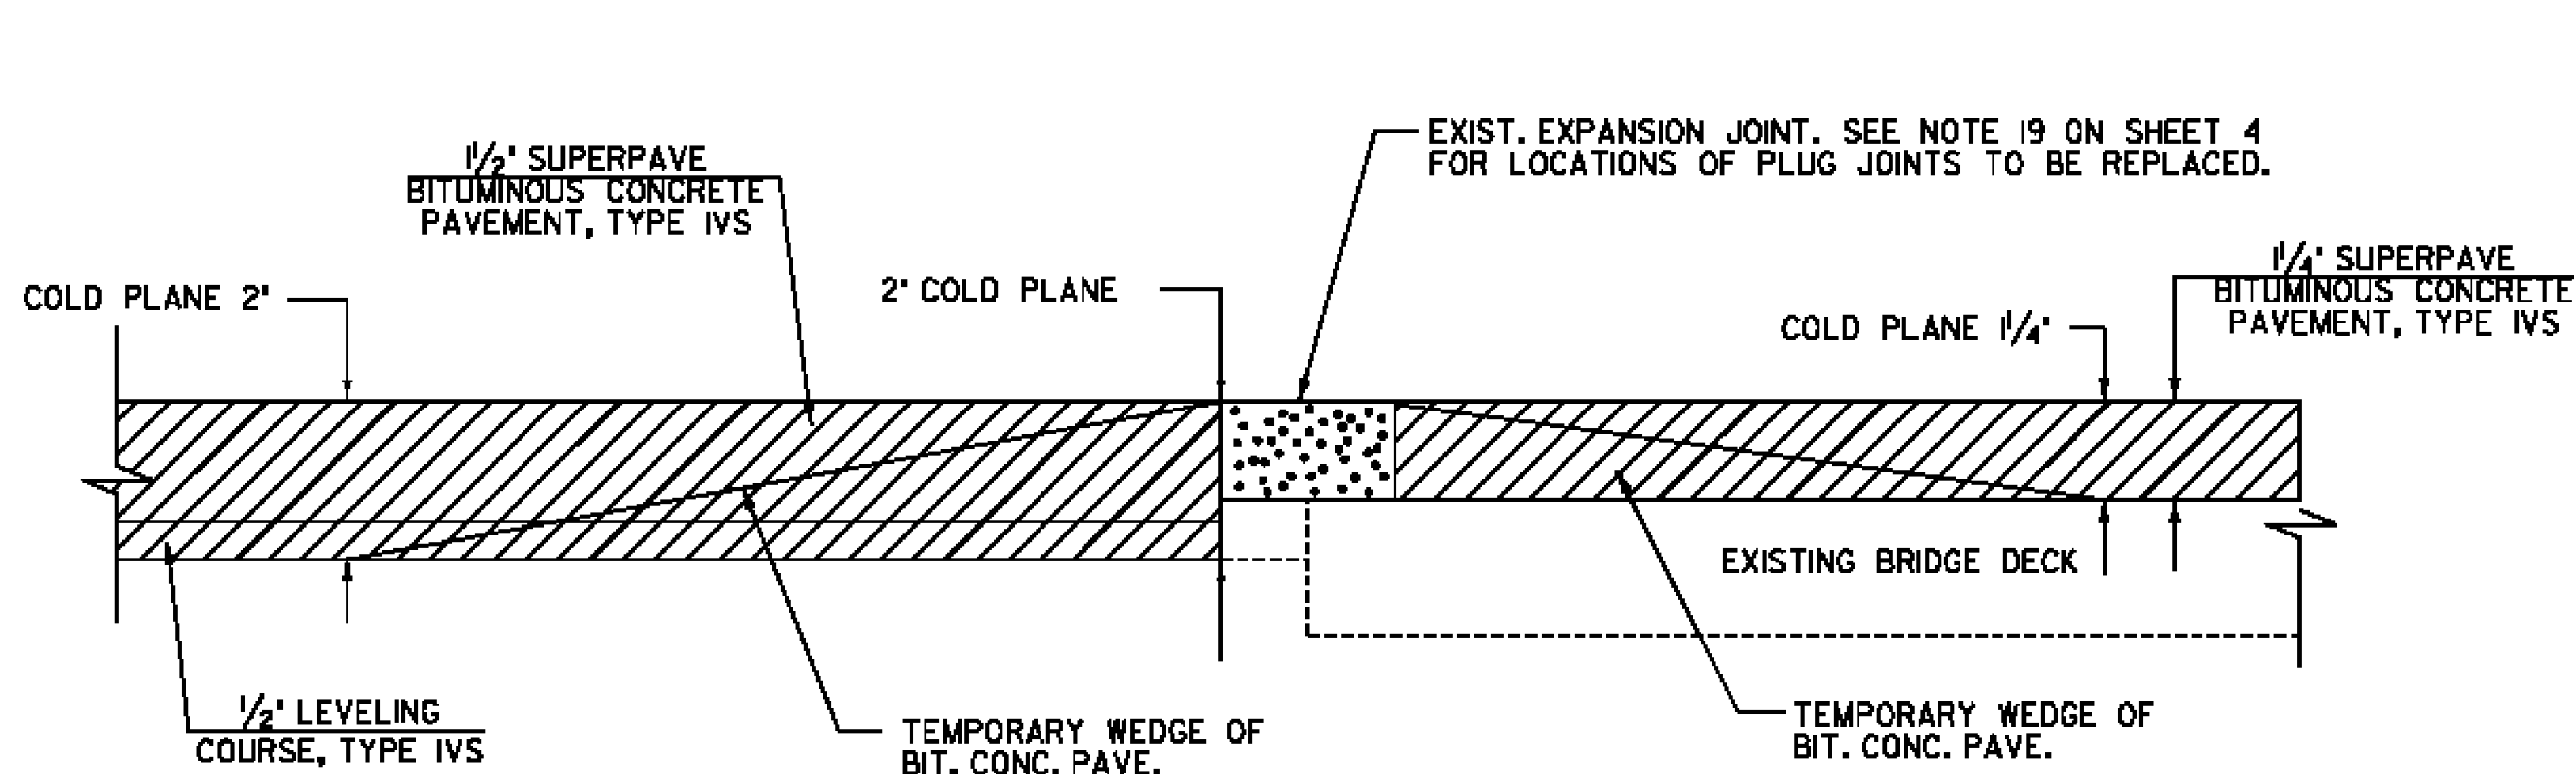

BRIDGE APPROACH & COLD PLANE DETAIL

LOCATION

BRIDGE 81N MM 128.273 (EXPANSION JOINT)
MM 128.294 (PLUG JOINT)

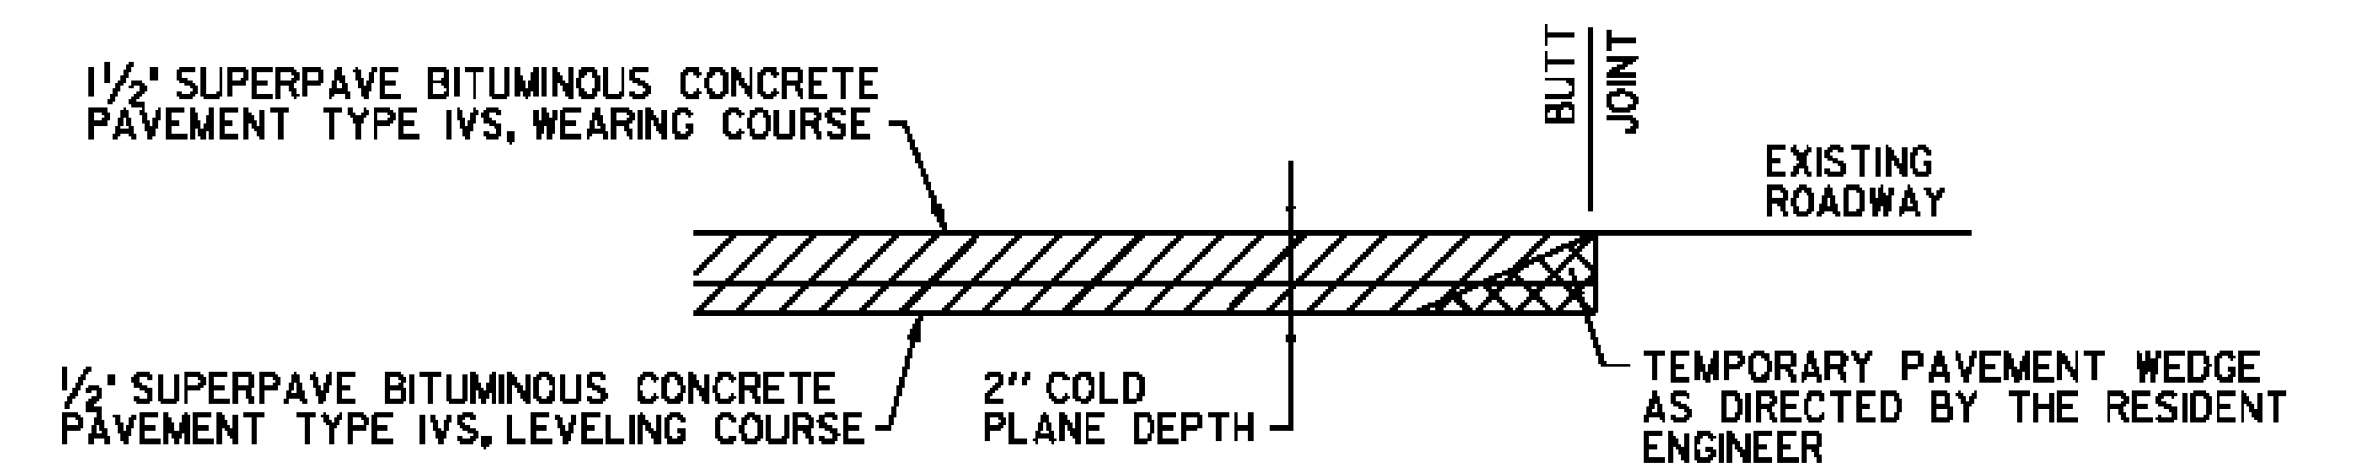

TYPICAL APPROACH AREA DETAIL

NEWBURY: MM 110.677 - BEGIN IM 091-2(78)
ST. JOHNSBURY: MM 128.554 - END IM 091-2(78)

EXIT 18
RAMP C MM C 0.014
RAMP D MM D 0.248

EXIT 19
RAMP A MM A 0.299
RAMP C MM C 0.056

PROJECT TYPICAL SHEET 1

PROJECT NAME: NEWBURY-ST. JOHNSBURY

PROJECT NUMBER: IM 091-2(78)

FILE NAME: /pave/06a044/pa044
PROJECT LEADER: PTS
DESIGNED BY: NLL
IPARM FILE NAME: 06A044.5

PLOT DATE: 8/5/2011
DRAWN BY: SNG
CHECKED BY: PTS
SHEET 5 OF 33

NOT TO SCALE