
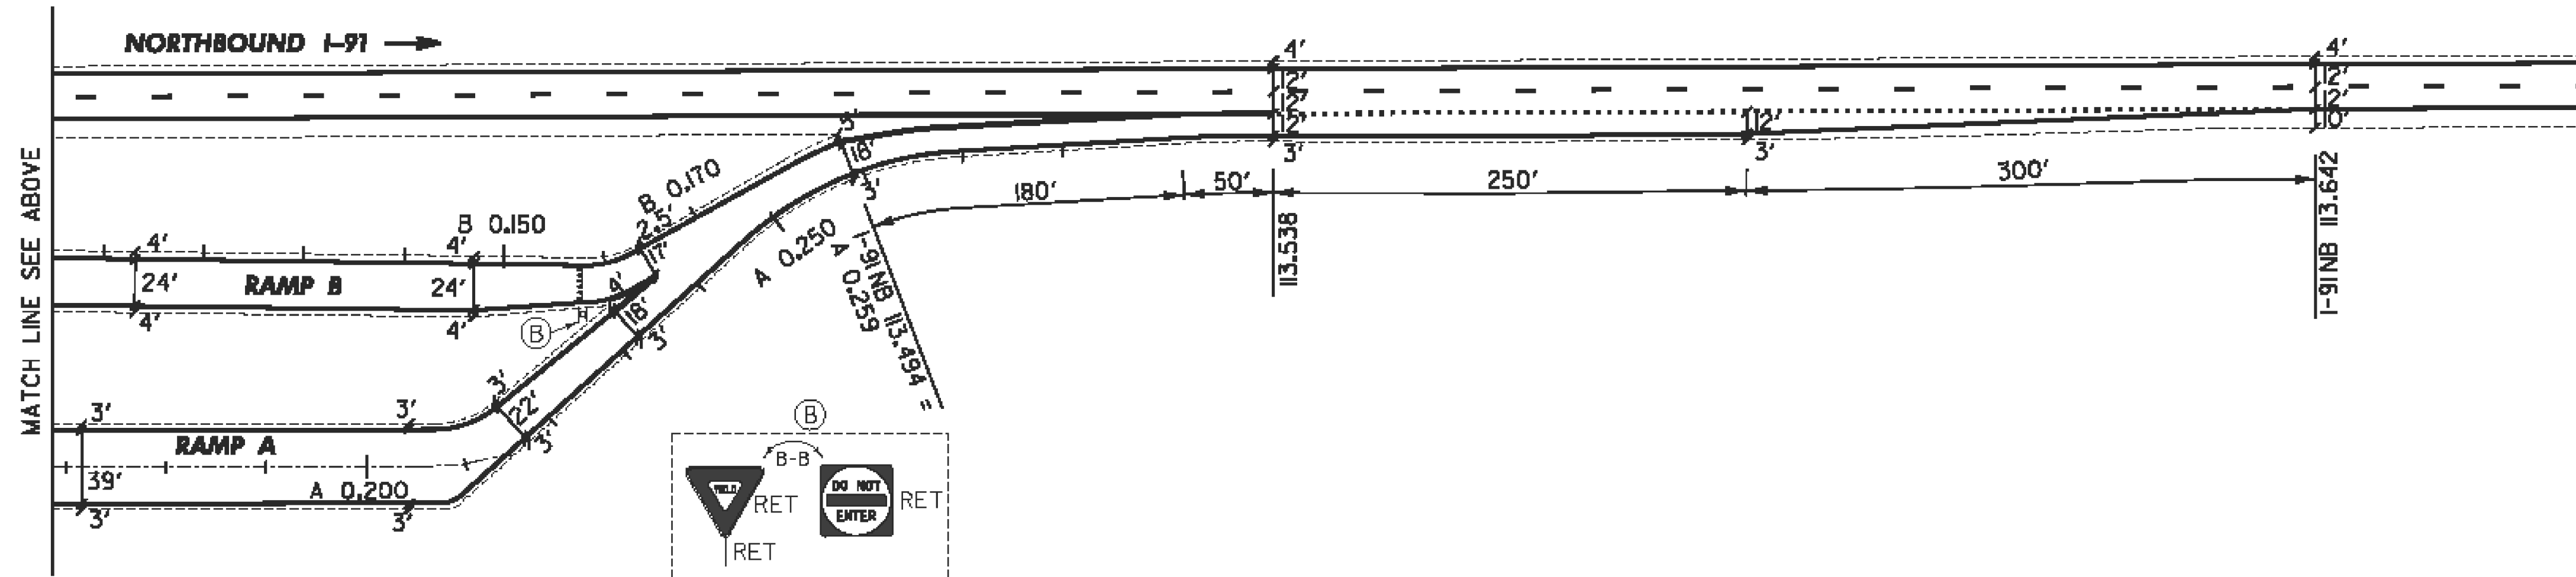


646.622 TEMPORARY 6" WHITE LINE, PAINT
 646.426 DURABLE 6" WHITE LINE, RECESSED POLYUREA OR
 646.428 DURABLE 6" WHITE LINE, RECESSED THERMOPLASTIC OR
 646.429 DURABLE 6" WHITE LINE, RECESSED EPOXY PAINT,
 A 0.040 TO A 0.259 SOLID RT
 B 0.037 TO B 0.160 SOLID RT
 113.151 TO 113.258 DOTTED RT
 113.538 TO 113.642 DOTTED RT

646.632 TEMPORARY 6" YELLOW LINE, PAINT
 646.436 DURABLE 6" YELLOW LINE, RECESSED POLYUREA OR
 646.438 DURABLE 6" YELLOW LINE, RECESSED THERMOPLASTIC OR
 646.439 DURABLE 6" YELLOW LINE, RECESSED EPOXY PAINT,
 A 0.040 TO A 0.060 SOLID LT
 A 0.098 TO A 0.232 SOLID LT
 B 0.000 TO B 0.184 SOLID RT

646.662 TEMPORARY 12" WHITE LINE, PAINT
 646.466 DURABLE 12" WHITE LINE, RECESSED POLYUREA OR
 646.469 DURABLE 12" WHITE LINE, RECESSED EPOXY PAINT,
 A 0.007 TO A 0.040 SOLID LT
 A 0.007 TO A 0.040 SOLID LT (GORE STRIPES)
 A 0.092 TO A 0.095 SOLID LT
 A 0.232 TO A 0.237 SOLID LT
 A 0.259 TO A 0.292 SOLID LT
 B 0.031 TO B 0.035 SOLID RT
 B 0.160 TO B 0.164 SOLID RT
 113.258 TO 113.291 SOLID RT
 113.494 TO 113.538 SOLID RT

646.692 TEMPORARY LETTER OR SYMBOL, PAINT
 646.492 DURABLE LETTER OR SYMBOL, THERMOPLASTIC OR
 646.493 DURABLE LETTER OR SYMBOL, EPOXY PAINT,
 A 0.070 LT WRONG WAY ARROW
 B 0.158 RT YIELD MARKINGS (6)

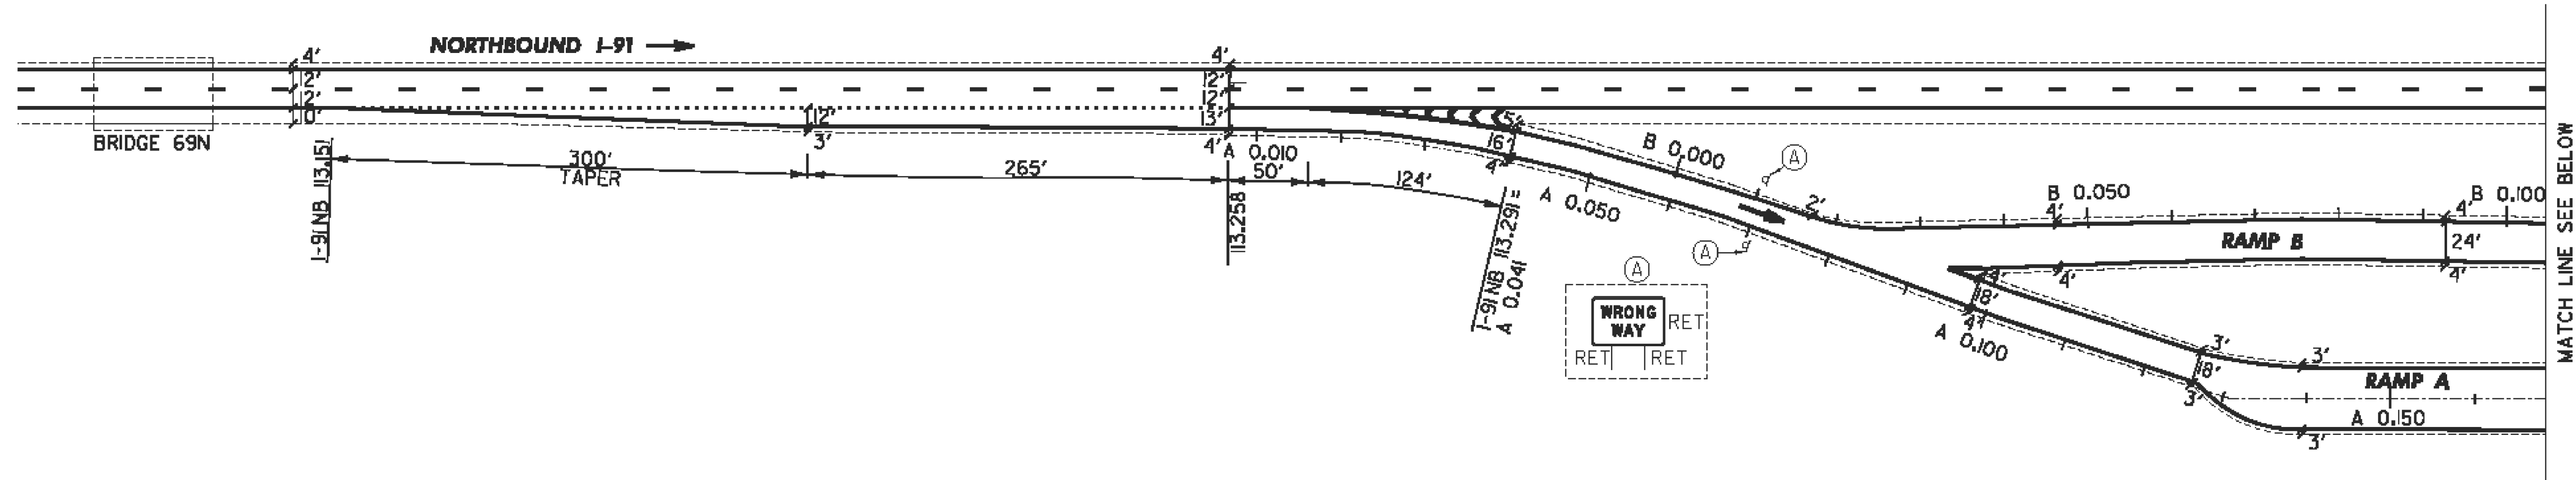

- LEGEND**
- RET = RETAIN
 - = EXISTING GUARDRAIL
 - - - = PROPOSED GUARDRAIL
 - YL = YELLOW LINE
 - WL = WHITE LINE
 - = DELINEATOR
 - = D1

NOT TO SCALE

PARKING AREA DETAIL SHEET

PROJECT NAME: NEWBURY-ST. JOHNSBURY

PROJECT NUMBER: IM 091-2(78)

FILE NAME: /pave/06a044/pa044

PROJECT LEADER: PTS

DESIGNED BY: NLL

IPARM FILE NAME: 06A044.21

PLOT DATE: 8/5/2011

DRAWN BY: SNG

CHECKED BY: PTS

SHEET 21 OF 33