
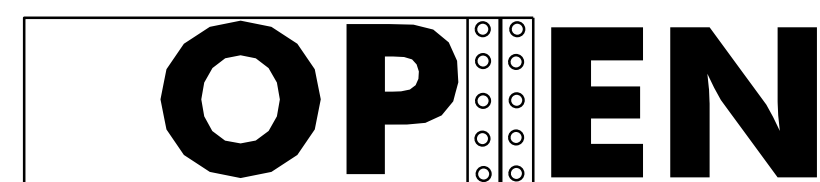


COLOR: WHITE BORDER & TEXT (REFLECTORIZED)
GREEN BACKGROUND (REFLECTORIZED)

MATERIAL: PER VAOT STANDARD E-131

SIGN - INTERSTATE 89
NORTHBOUND:
MM 33.540, RT


SOUTHBOUND:
MM 34.440, LT

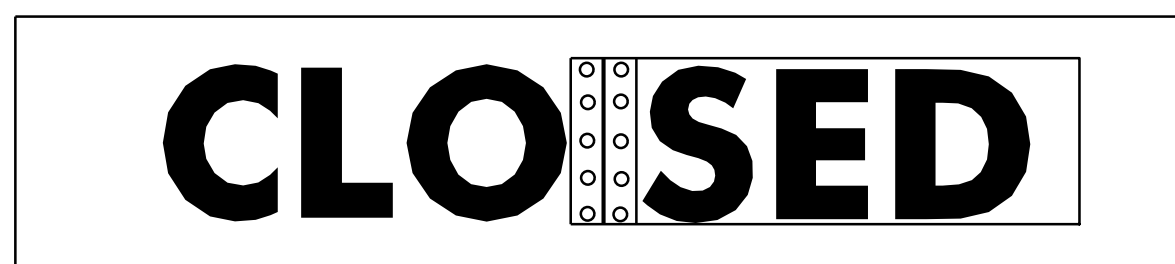

THE CENTRALLY HINGED PANEL TO HAVE THE LETTERS "OP" DISPLAYED WHEN SWUNG TO THE LEFT AND "SED" DISPLAYED WHEN SWUNG TO THE RIGHT AND THE PARENT SIGN TO HAVE "EN" RIGHT OF THE HINGE AND "CLO" TO THE LEFT, SO THAT SWINGING THE PANEL LEFT OR RIGHT FORMS THE WORDS "OPEN" OR "CLOSED". FURNISH AND MOUNT STAINLESS STEEL RETAINERS TO SECURE THE PANEL IN EITHER POSITION. PANEL POSITION WILL BE CHANGED FROM THE GROUND WITH A POLE. HINGE TO BE COVERED WITH SAME REFLECTORIZED MATERIAL AS MAIN SIGN. ADJUST LETTER TO LETTER SPACING TO CLEAR HINGE IF NECESSARY AND OTHER LETTERS ACCORDINGLY.

NOTE:


TEXT LAYOUT DIMENSIONS ARE BASED ON THE "LETTER & NUMERAL WIDTHS & SPACE" TABLES FOUND IN THE "STANDARD HIGHWAY SIGNS" BOOK PUBLISHED BY FHWA. MINOR VARIATIONS IN TEXT DIMENSIONS ARE ACCEPTABLE BASED ON INDIVIDUAL MANUFACTURER'S LETTER FABRICATION. SIGNIFICANT CHANGES THAT AFFECT SIGN APPEARANCE SHALL BE BROUGHT TO THE ATTENTION OF THE VAOT'S TRAFFIC OPERATIONS SECTION BEFORE FABRICATION.

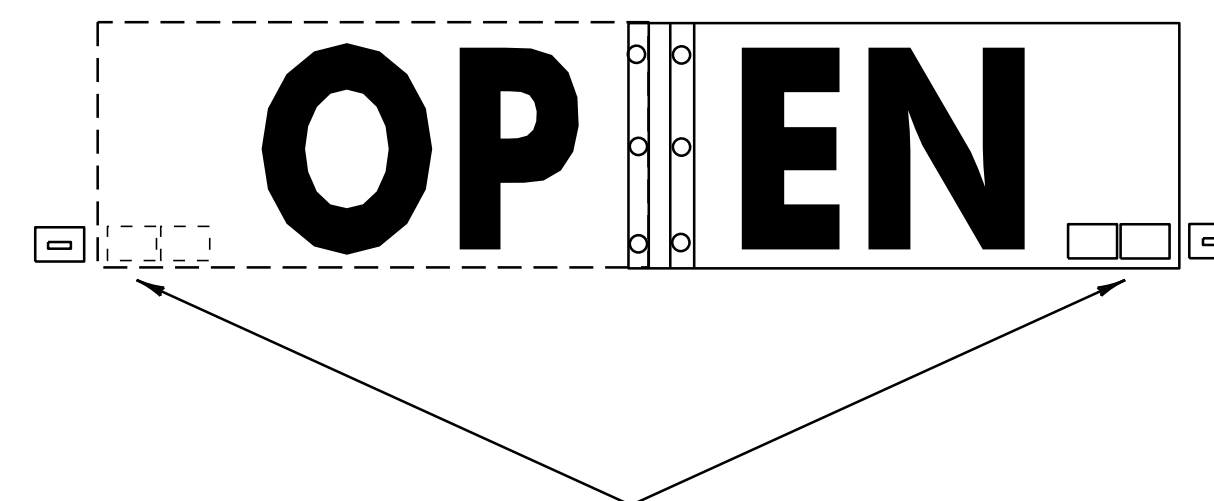



2 EACH 3/2" X 1/2" STEEL HASP W/PADLOCK (SEE DETAIL)

COLORS : BLACK TEXT (REFLECTORIZED)
WHITE BACKGROUND (REFLECTORIZED)

MATERIALS: PER VAOT STANDARD E-150

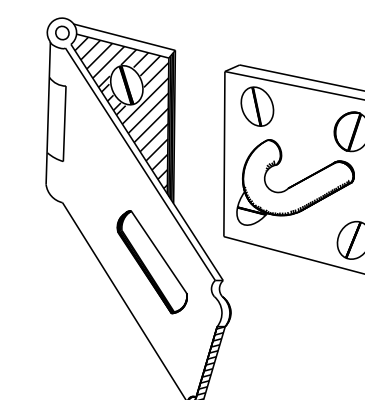

HASP DETAIL

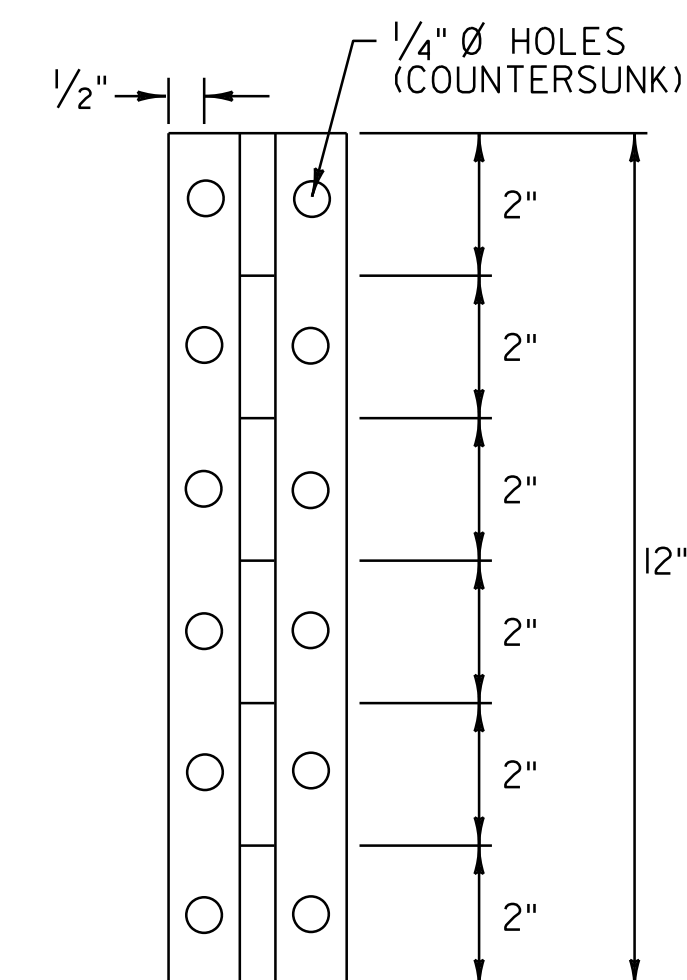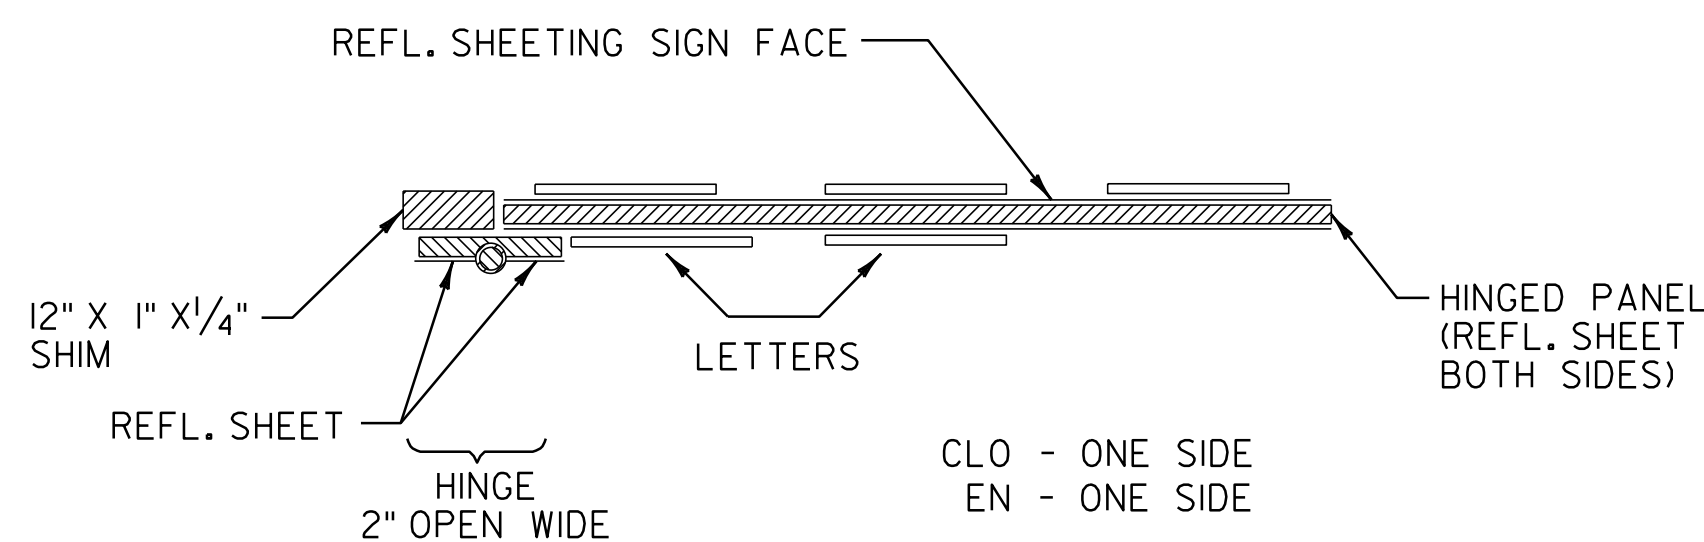

APPLY SIGN BACKGROUND COLOR TO HINGE

HINGE DETAIL

NOT TO SCALE

**TRAFFIC SIGN
DETAIL
SHEET#3**

PROJECT NAME: BETHEL - RANDOLPH & RANDOLPH - BROOKFIELD
PROJECT NUMBER: IM 089-1(52) & IM 089-1(22)

FILE NAME: p99a200.dgn
PROJECT LEADER: D.E.G.
DESIGNED BY: D.W.E.
IPARM FILE: p06A048c+sd3.1

PLOT DATE: \$DATE\$
DRAWN BY: C.A.K.
CHECKED BY: D.W.E.
SHEET 9 OF 61