

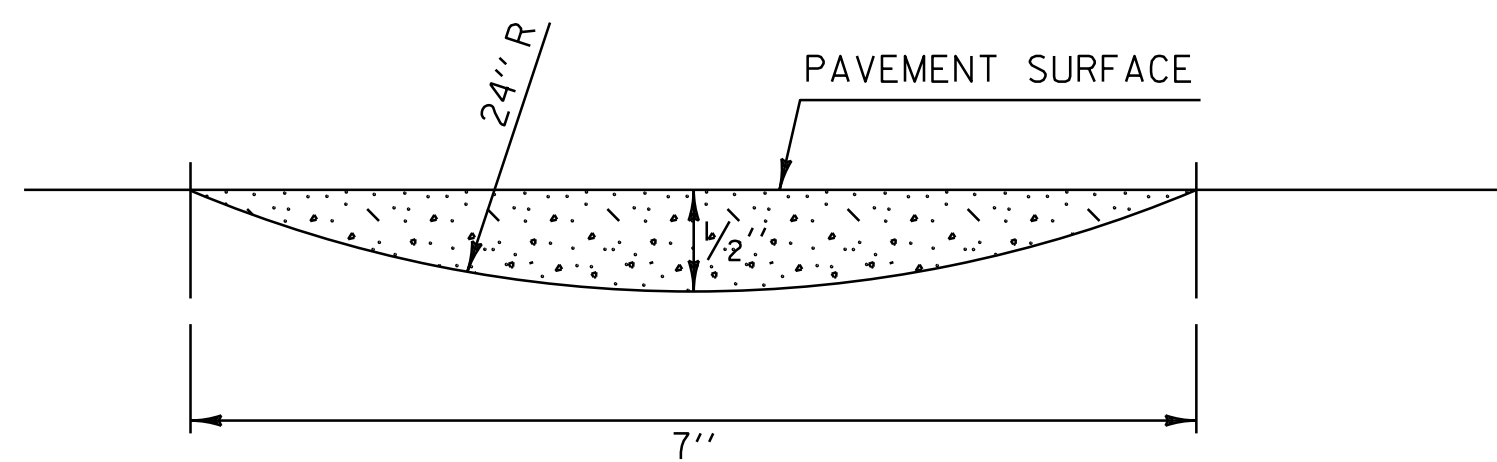


30" FOR ALL SHOULDERS 6' OR WIDER, 6" FOR ALL SHOULDERS LESS THAN 6' WIDE WITH NO GUARDRAIL, MILLED RUMBLE STRIPS WILL NOT BE REQUIRED IN GUARDRAIL AREAS ADJACENT TO THE 4' SHOULDER.

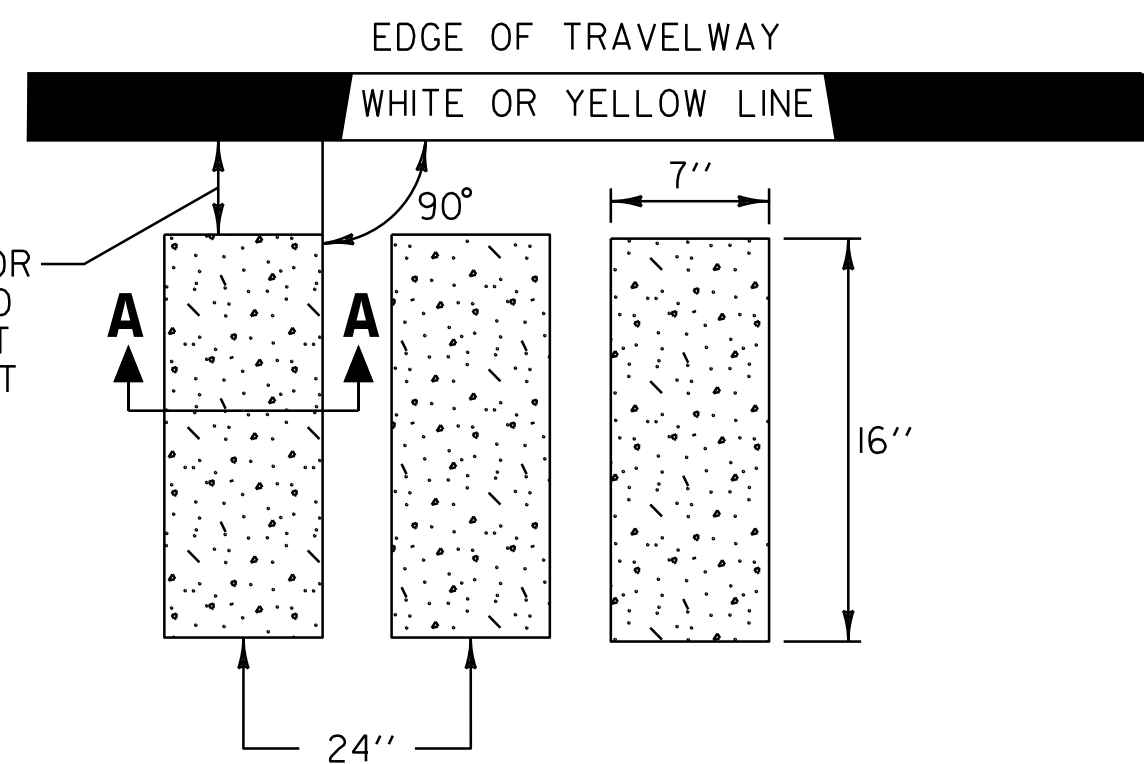


SECTION A-A

TYPICAL RUMBLE STRIP MILLING DETAIL

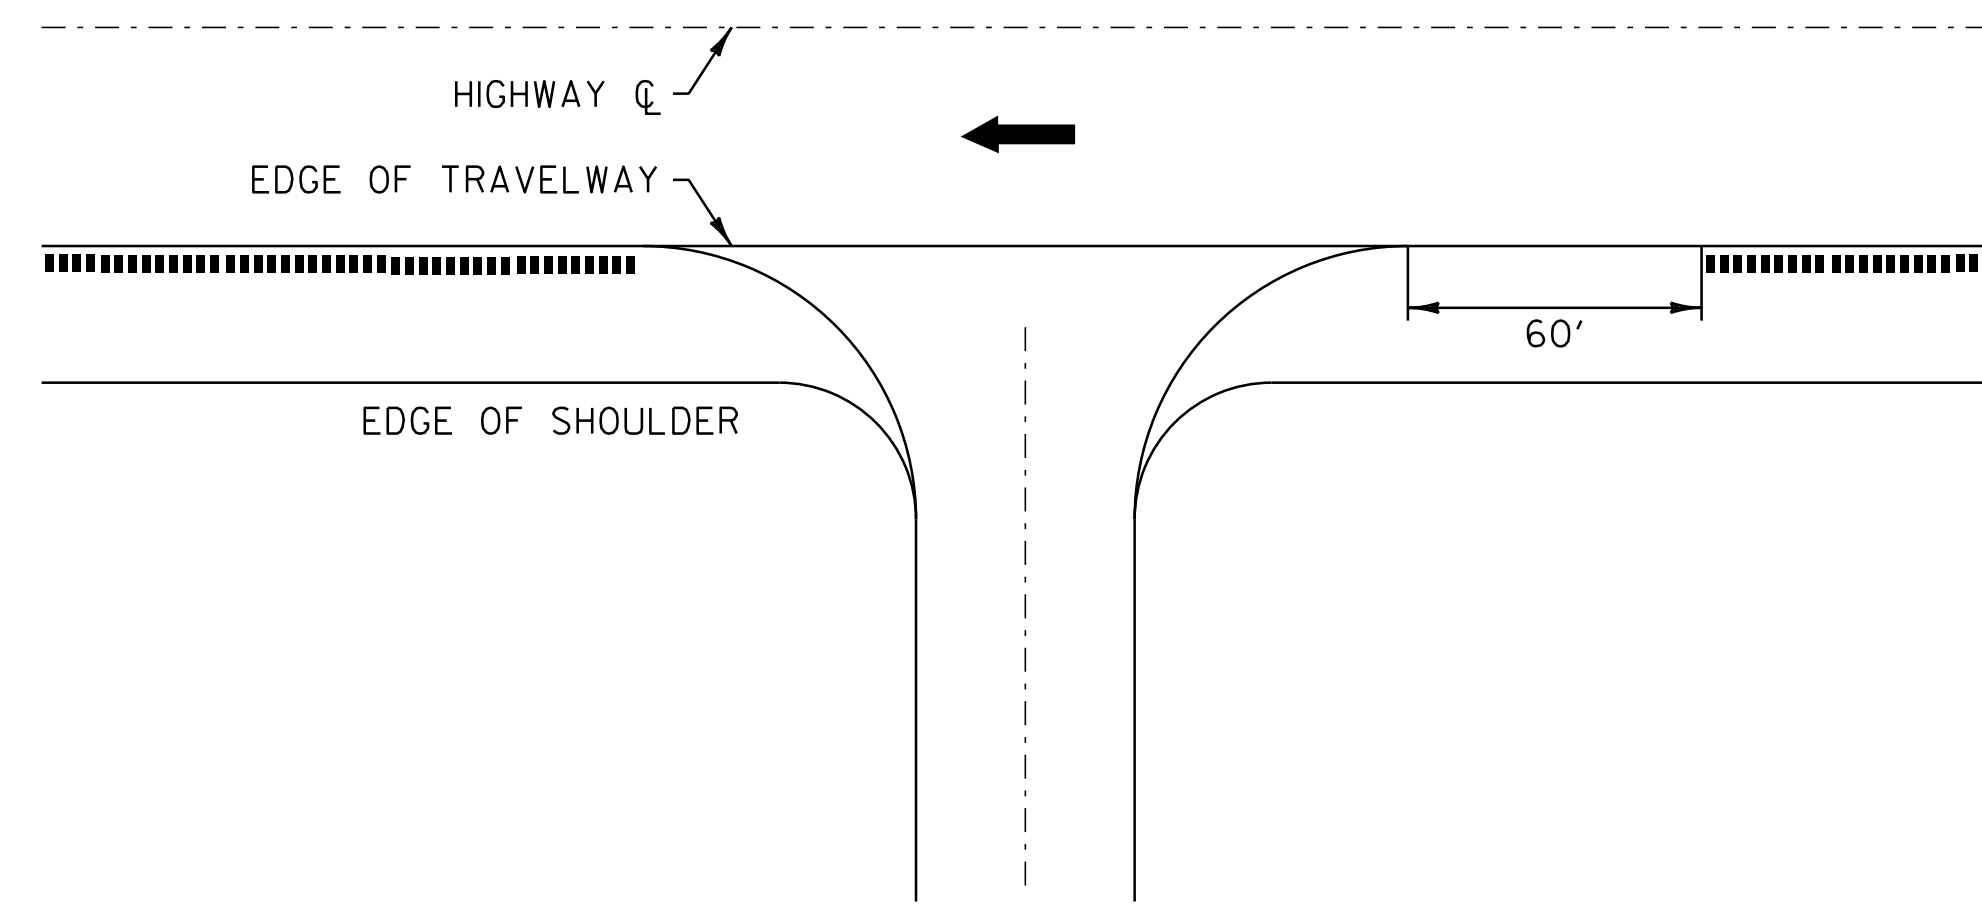


U-TURN DETAIL

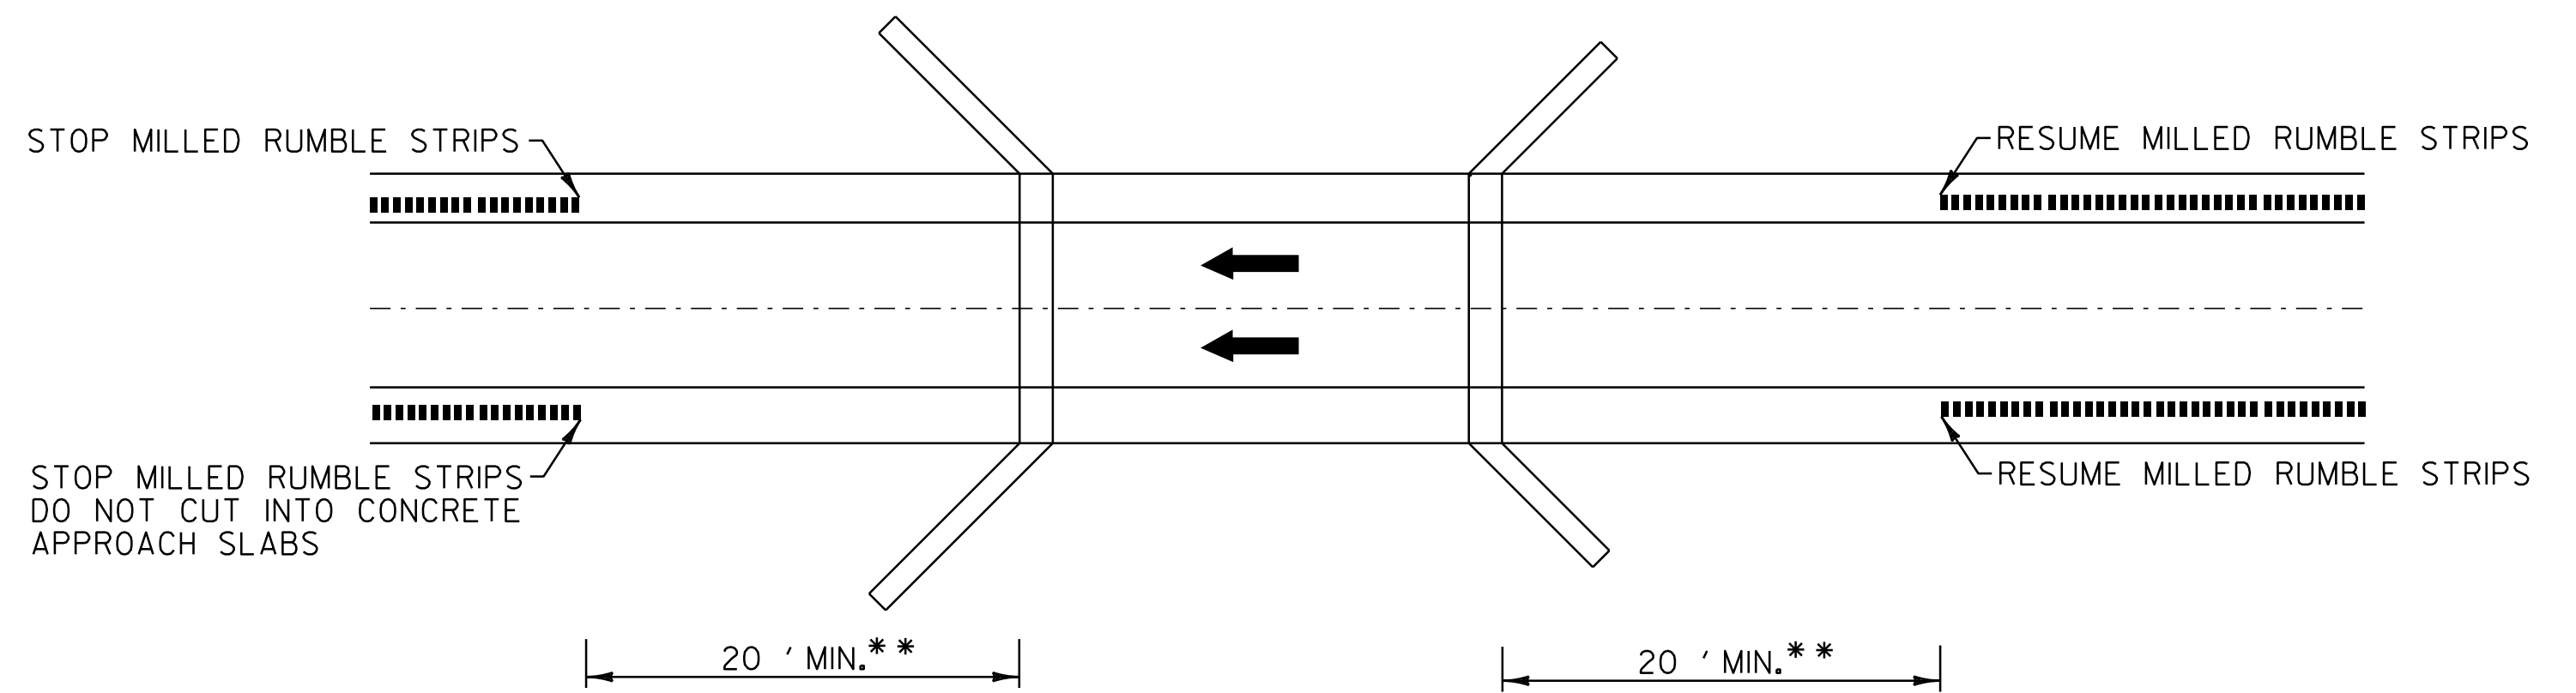

BRIDGE DETAIL

** BRIDGE RAIL WILL DETERMINE MINIMUM DISTANCE IN SOME CASES.

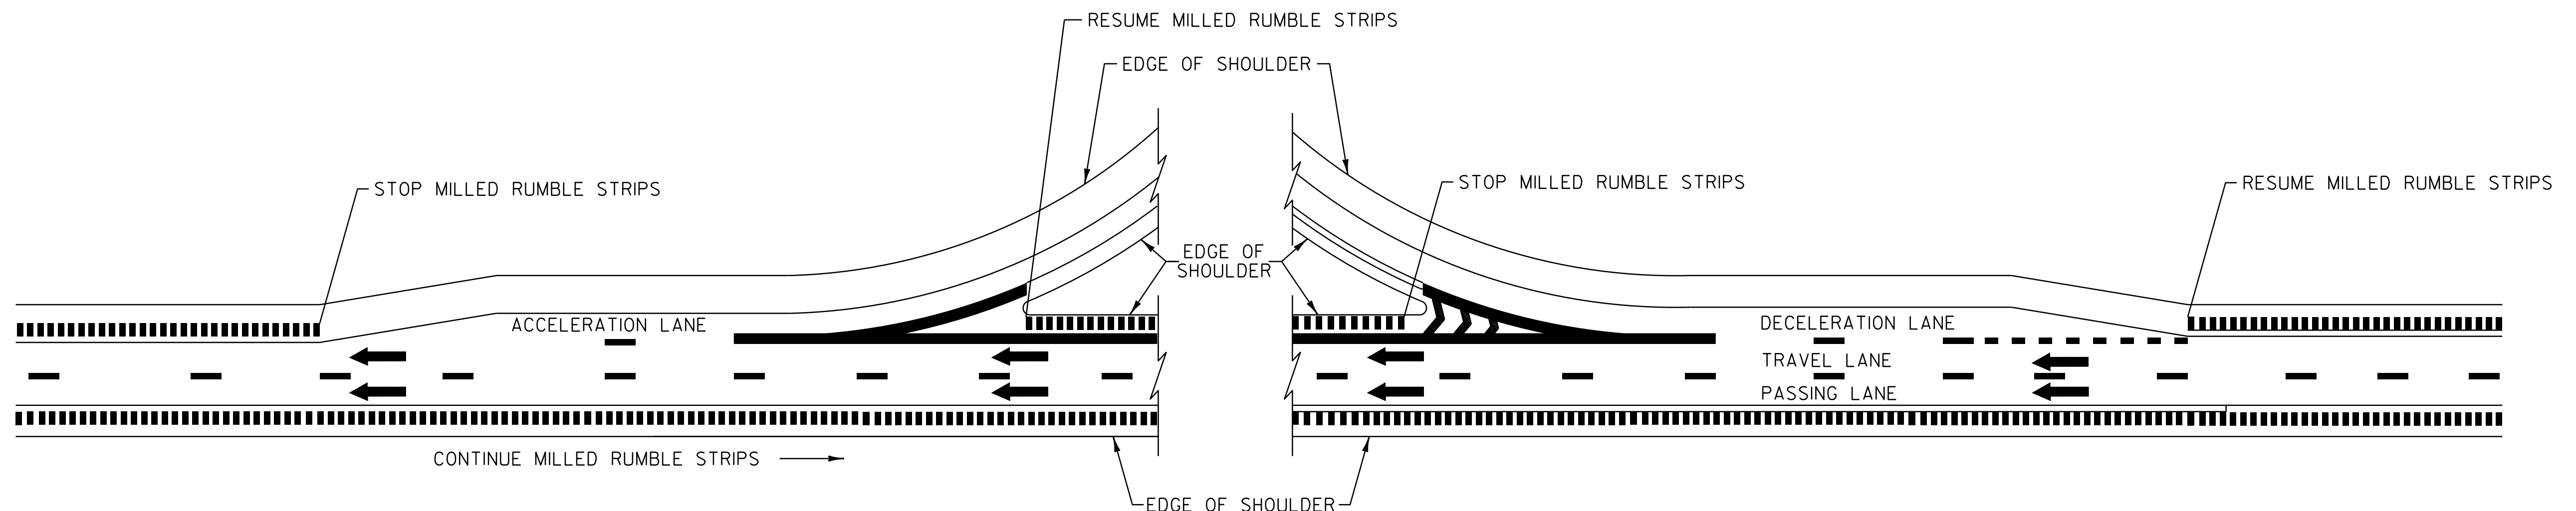

TYPICAL MILLED RUMBLE STRIPS AT PARALLEL DECELERATION AND ACCELERATION LANES

LEGEND

- ← DIRECTION OF TRAFFIC FLOW
- MILLED RUMBLE STRIPS

NOT TO SCALE

MILLED RUMBLE STRIP DETAIL SHEET

PROJECT NAME: BETHEL - RANDOLPH & RANDOLPH - BROOKFIELD	PLOT DATE: \$DATE\$
PROJECT NUMBER: IM 089-1(52) & IM 089-1(22)	DRAWN BY: C.A.K.
FILE NAME: p06a048.dgn	CHECKED BY: D.W.E.
PROJECT LEADER: D.E.G.	SHEET 12 OF 61
DESIGNED BY: D.W.E.	
IPARM FILE: p06A048crsd.i	