

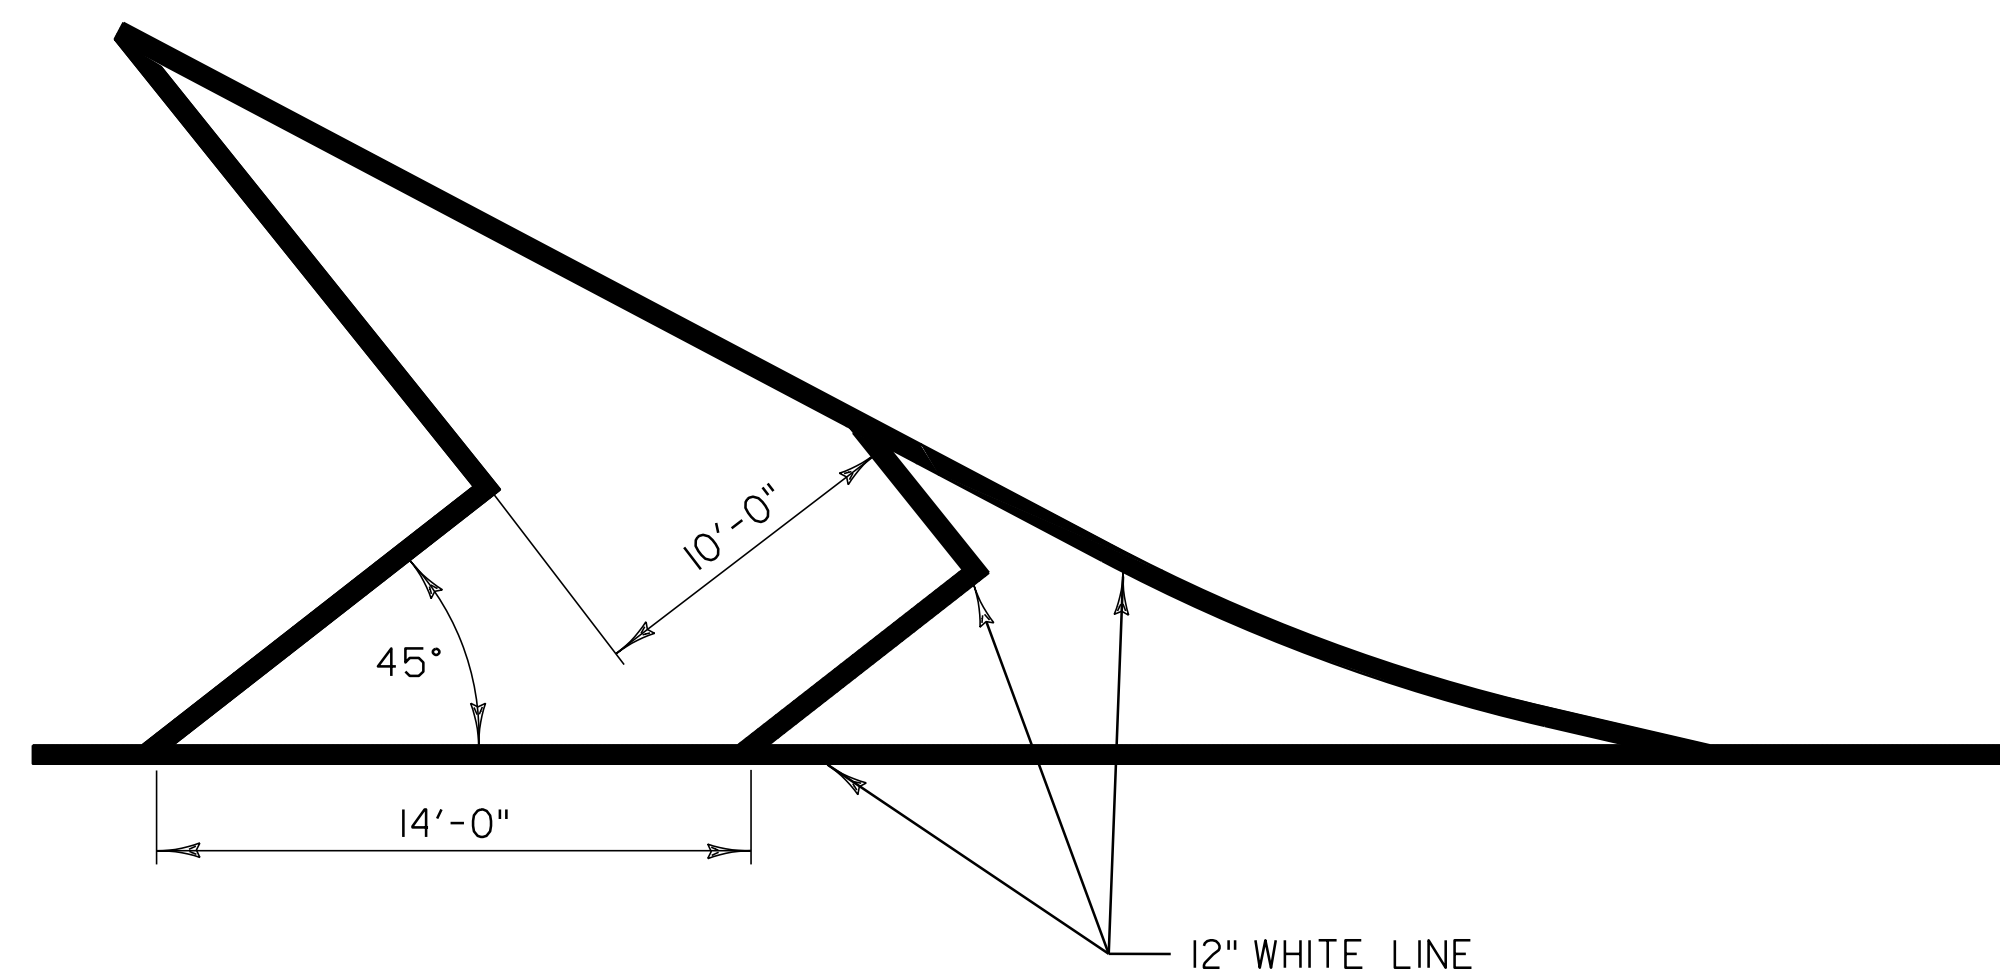



**TYPICAL MAINLINE MARKING PLAN**

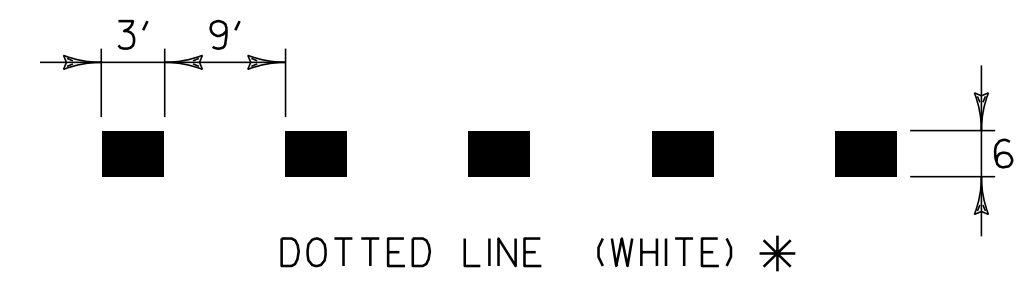


**GORE MARKING DETAIL**

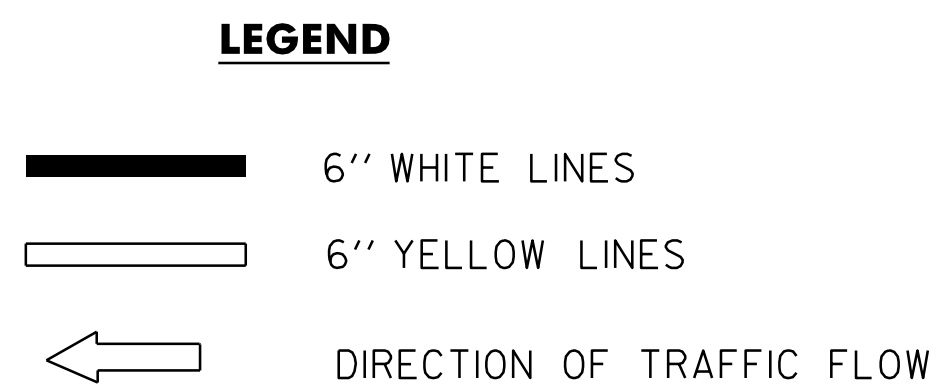


\* TO BE INSTALLED ONLY AT THE DIRECTION OF THE RESIDENT ENGINEER

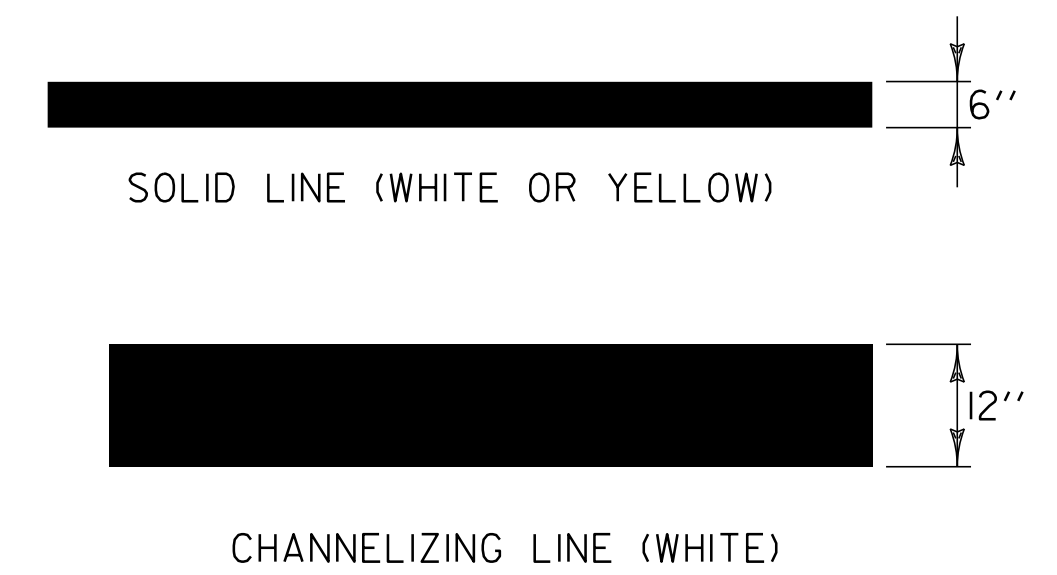


**PAVEMENT MARKING LINE DETAILS**

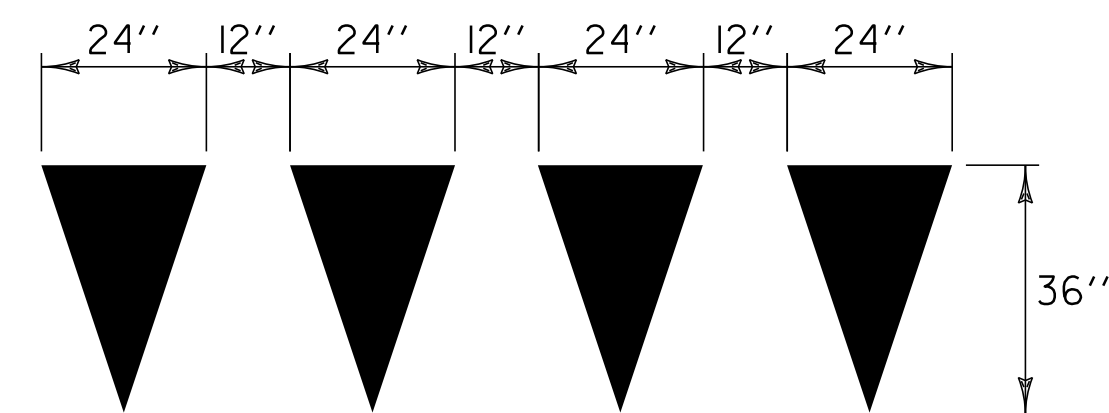

**YIELD LINE DETAILS**  
TO BE PAID AS ONE LETTER OR SYMBOL PER TRIANGLE.

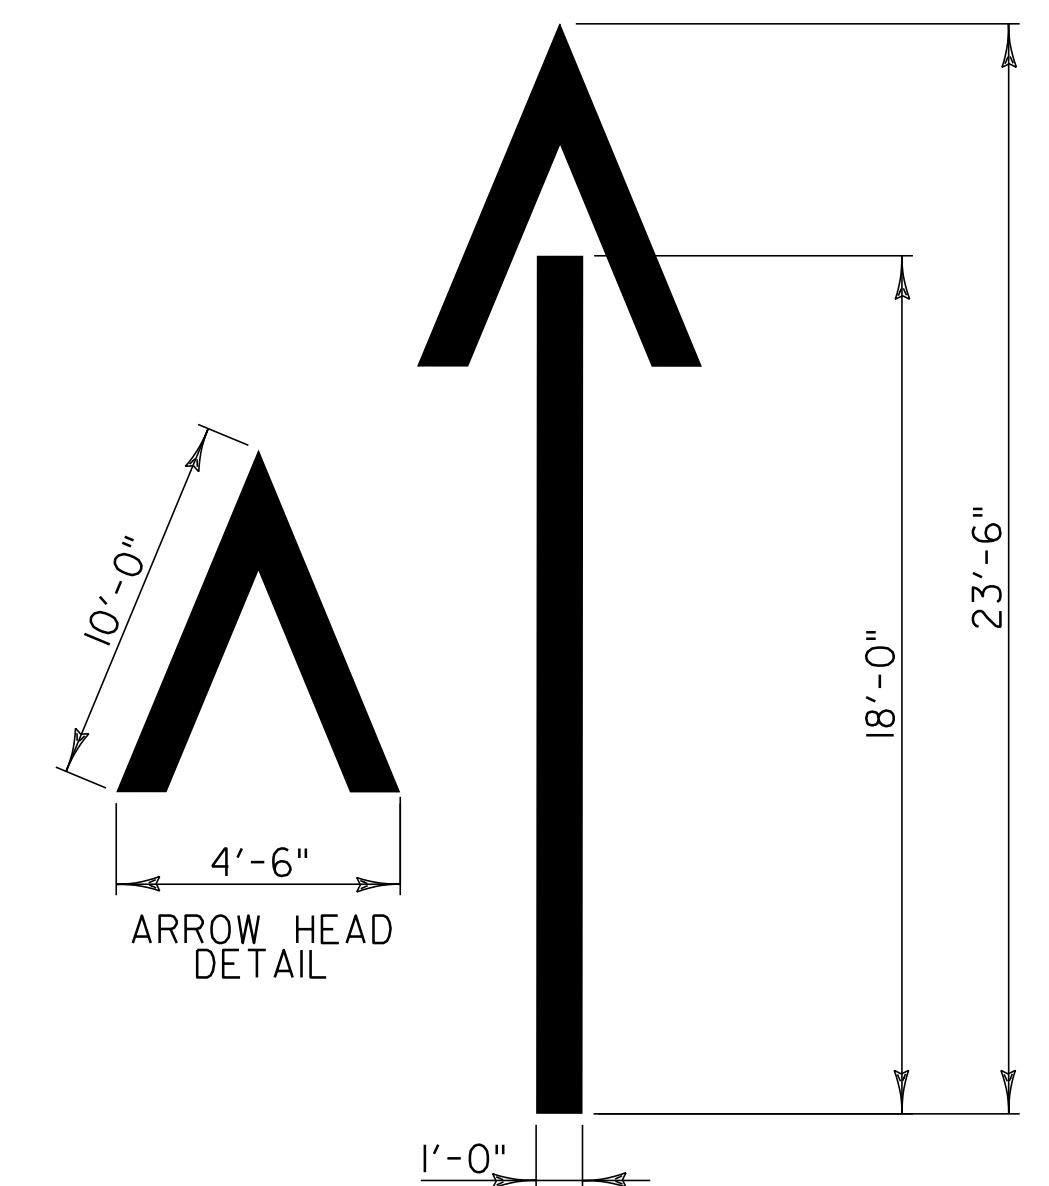

**WRONG WAY ARROW**

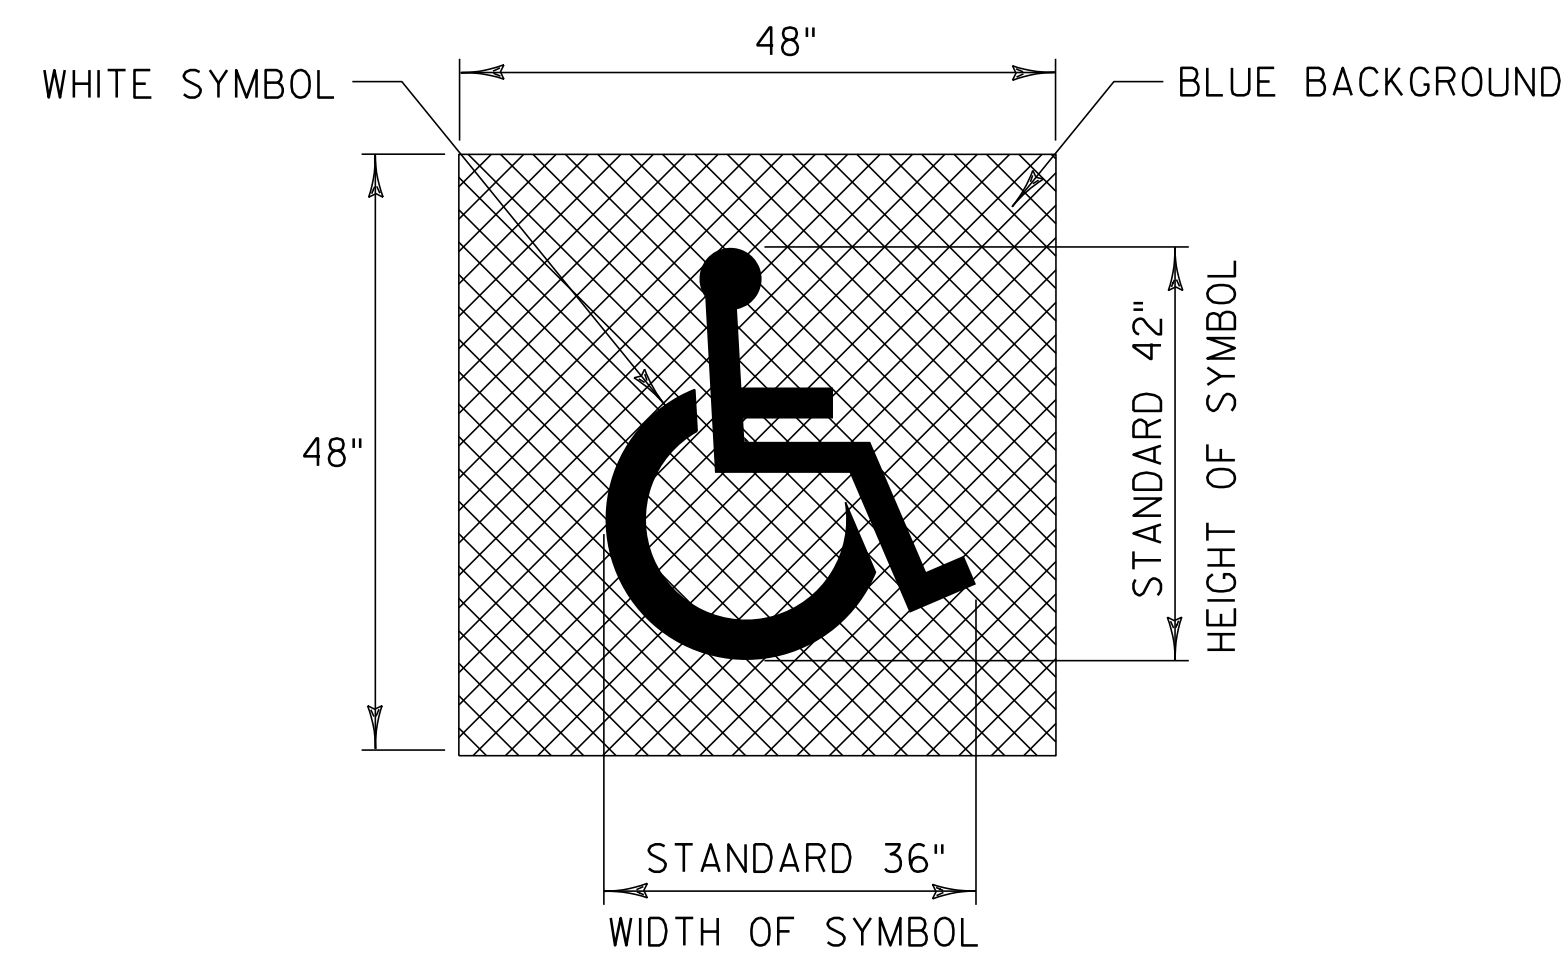

**HANDICAPPED PAVEMENT MARKING DETAIL**

TO BE PAID AS TWO SYMBOLS

NOT TO SCALE

**PAVEMENT MARKINGS DETAIL SHEET**

PROJECT NAME: BETHEL - RANDOLPH & RANDOLPH - BROOKFIELD  
 PROJECT NUMBER: IM 089-1(52) & IM 089-1(22)  
 FILE NAME: p99a200.dgn  
 PROJECT LEADER: D.W.E.  
 DESIGNED BY: D.W.E.  
 IPARM FILE: p06A048csds.i  
 PLOT DATE: \$DATE\$  
 DRAWN BY: C.A.K.  
 CHECKED BY: D.W.E.  
 SHEET 13 OF 61