


THINNING AND TRIMMING FOR SIGNS DETAIL

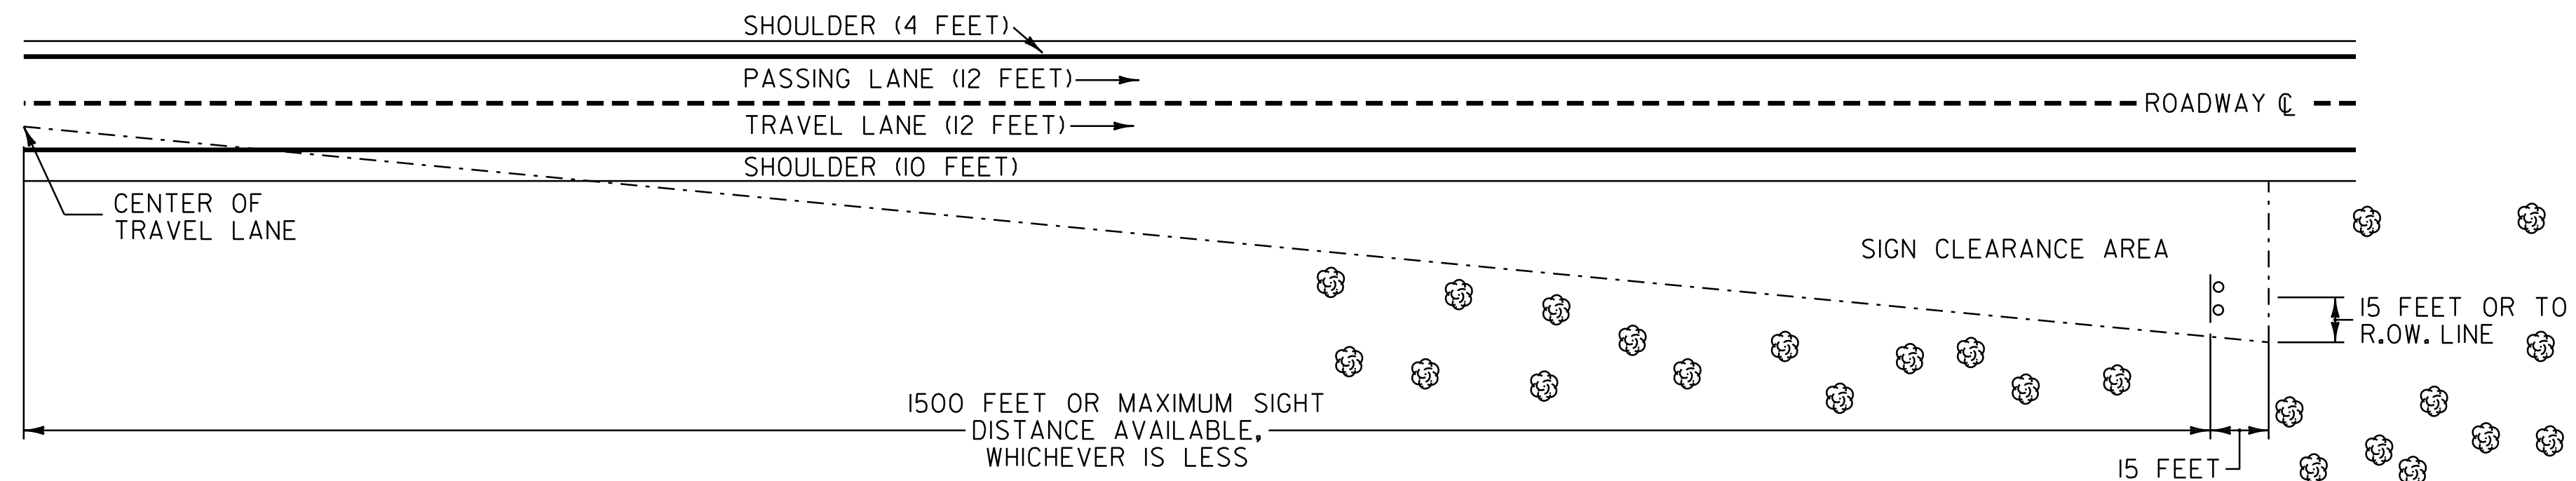

THE CONTRACTOR SHALL REMOVE ALL WOODY STEMMED GROWTH INCLUDING BRUSH, SAPLINGS AND TREE LIMBS GROWING WITHIN OR PROJECTING INTO THE CLEARANCE AREA DOWN TO GROUND LEVEL OR AT LEAST 10 FEET BELOW THE BOTTOM OF THE SIGN, WHICHEVER IS LESS. PAYMENT WILL BE FOR THINNING AND TRIMMING OF SIGNS, ITEM 201.31, AND PAID FOR PER EACH SIGN. NO CHEMICALS (POISONS OR DEFOLIANTS) WILL BE ALLOWED.

SIGN LOCATION:

BROOKFIELD:

NORTHBOUND:
MM 33.420 33.78 RT

SOUTHBOUND:
MM 37.19 LT

NOT TO SCALE

**THINNING &
TRIMMING
DETAIL
SHEET**

PROJECT NAME:	BETHEL - RANDOLPH & RANDOLPH - BROOKFIELD
PROJECT NUMBER:	IM 089-1(52) & IM 089-1(22)
FILE NAME:	p99a200.dgn
PROJECT LEADER:	D.E.G.
DESIGNED BY:	D.W.E.
IPARM FILE:	p06A048c++d.i
PLOT DATE:	\$DATE\$
DRAWN BY:	C.A.K.
CHECKED BY:	D.W.E.
SHEET	14 OF 61

FILE NAME = \$FILES\$
DATE/TIME = \$DATE\$
USER = \$NTUSER\$