




M.M. 127.220 NB

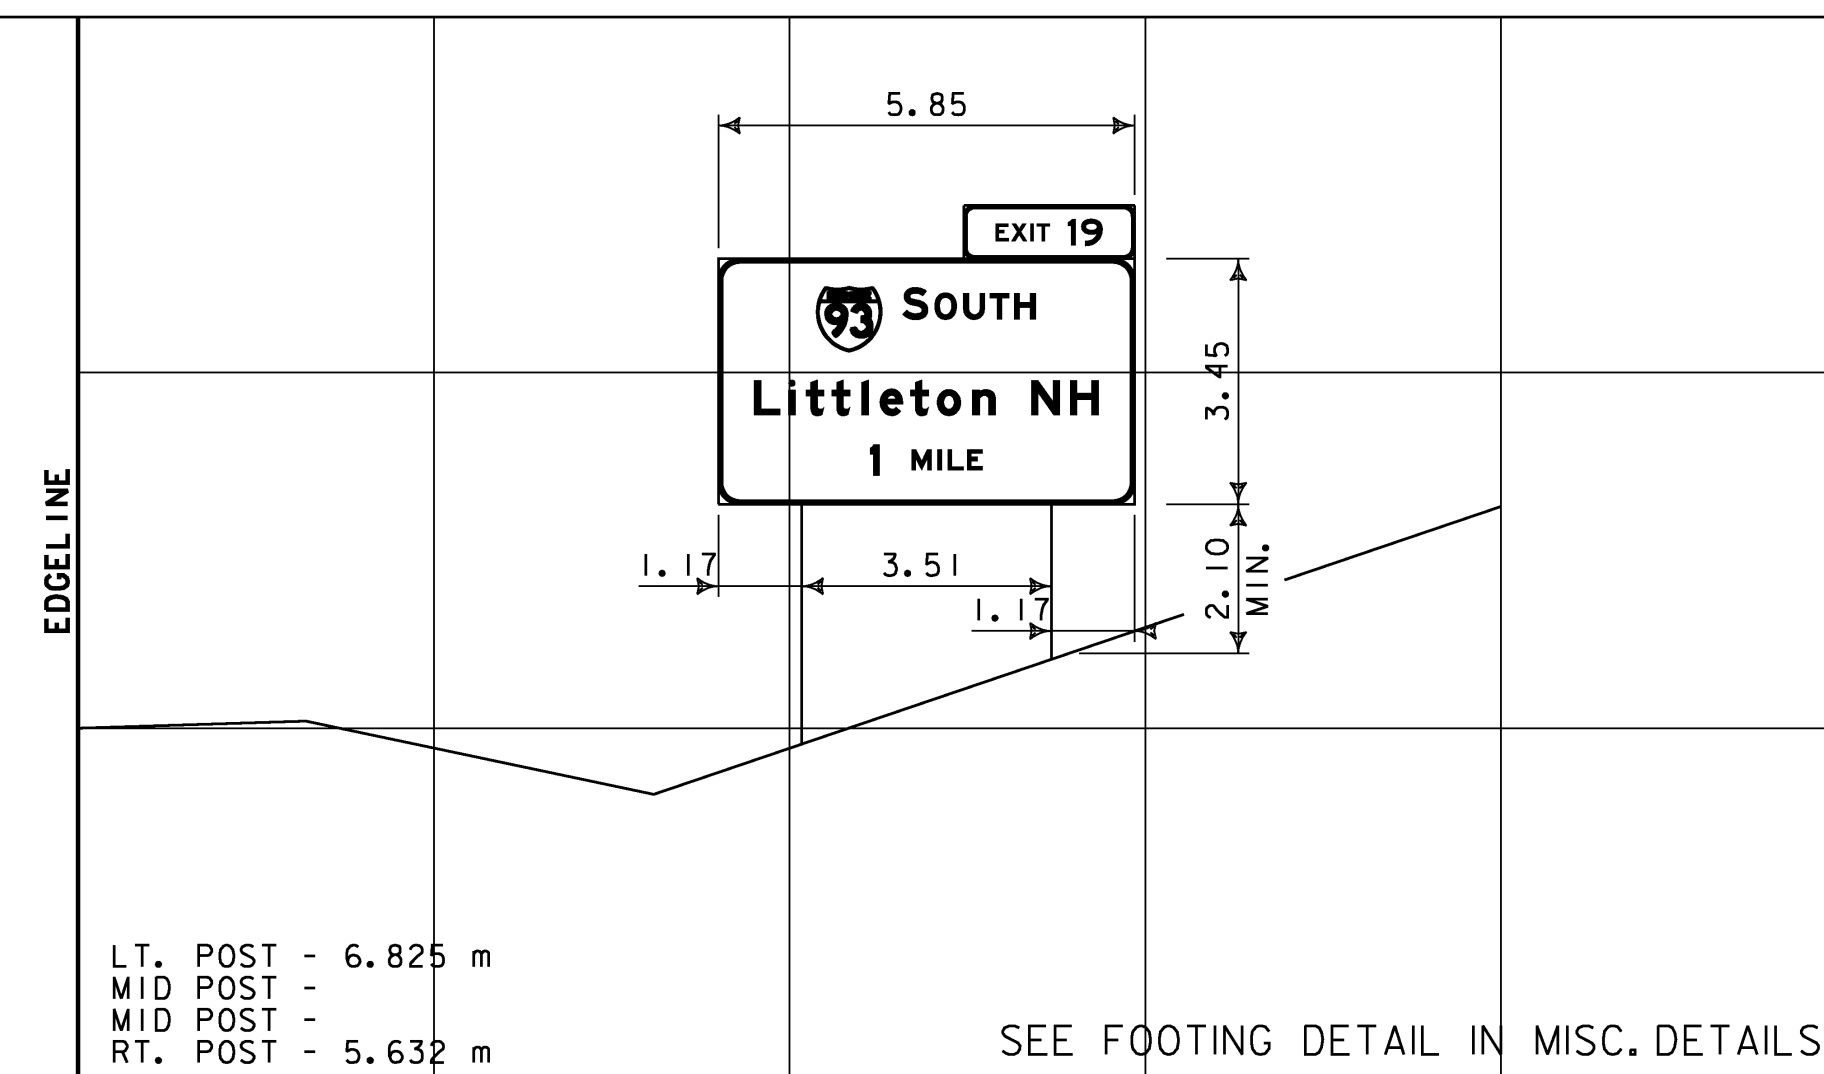


M.M. 128.225 NB

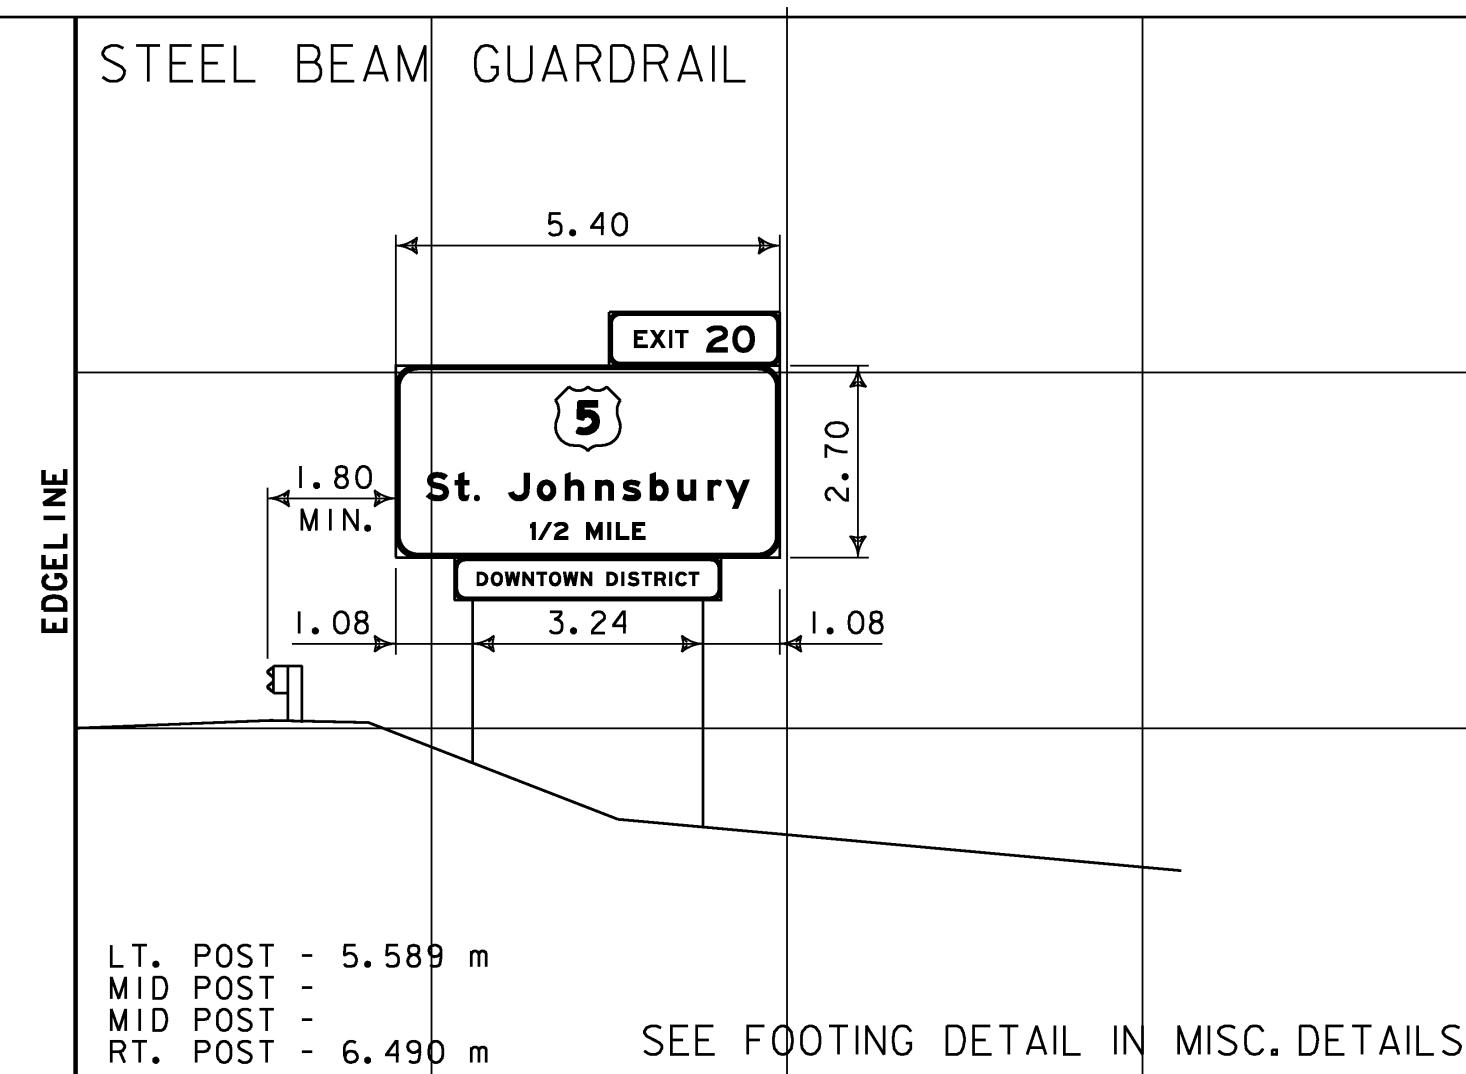


M.M. 128.700 NB

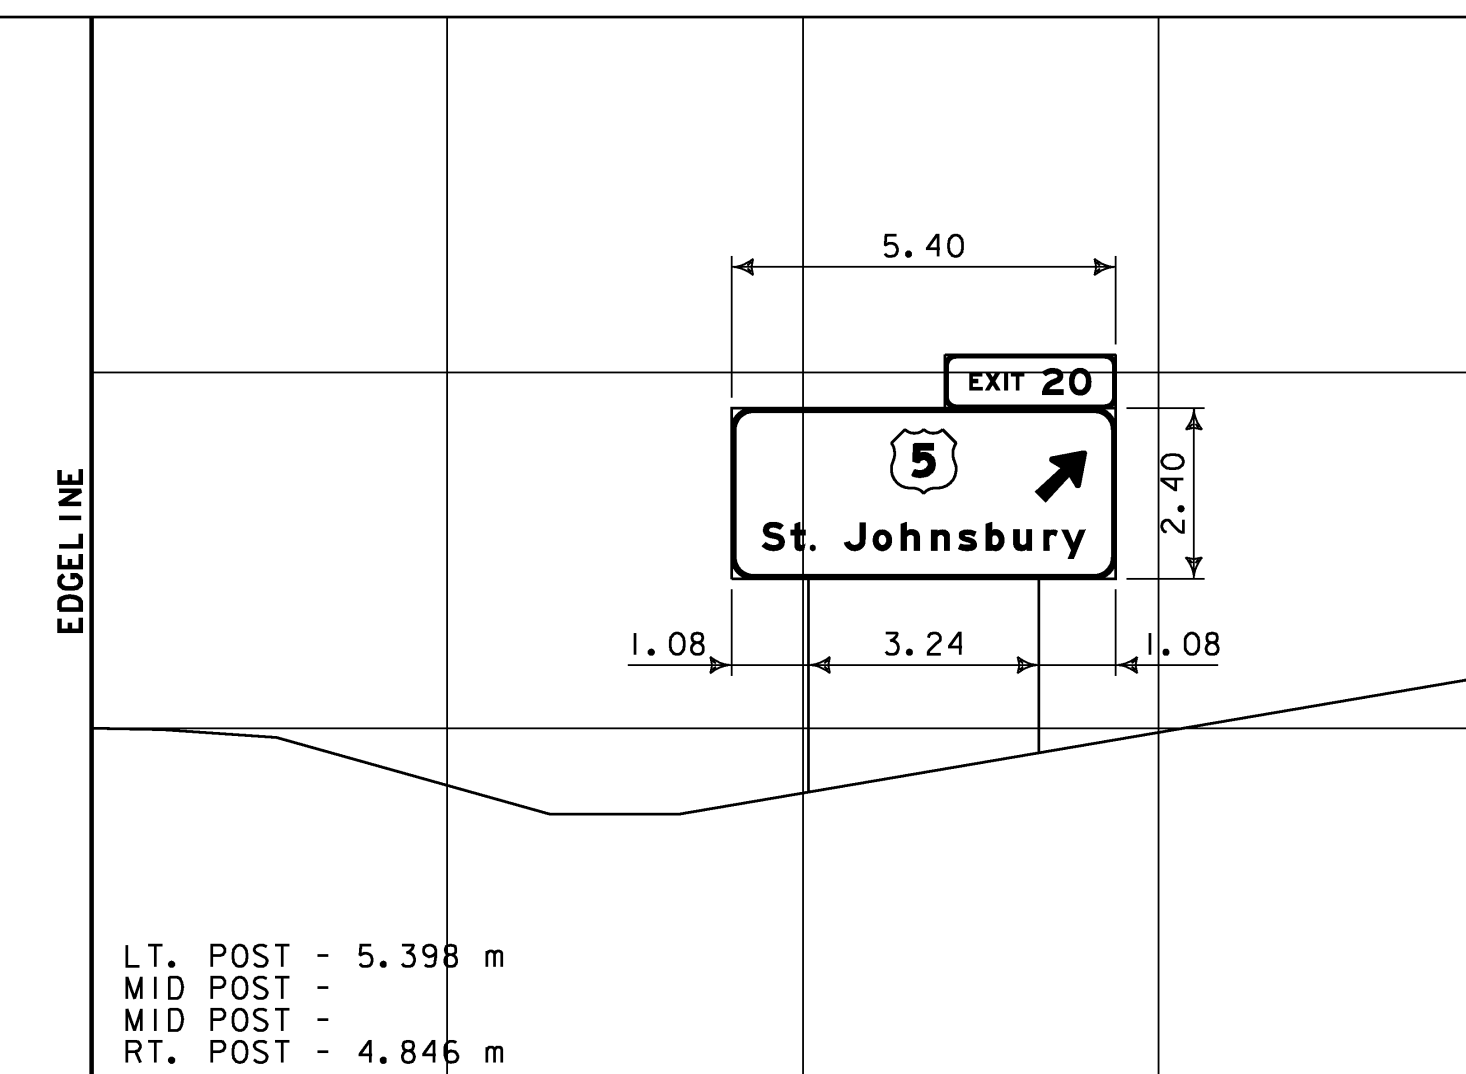


M.M. 121.440 NB

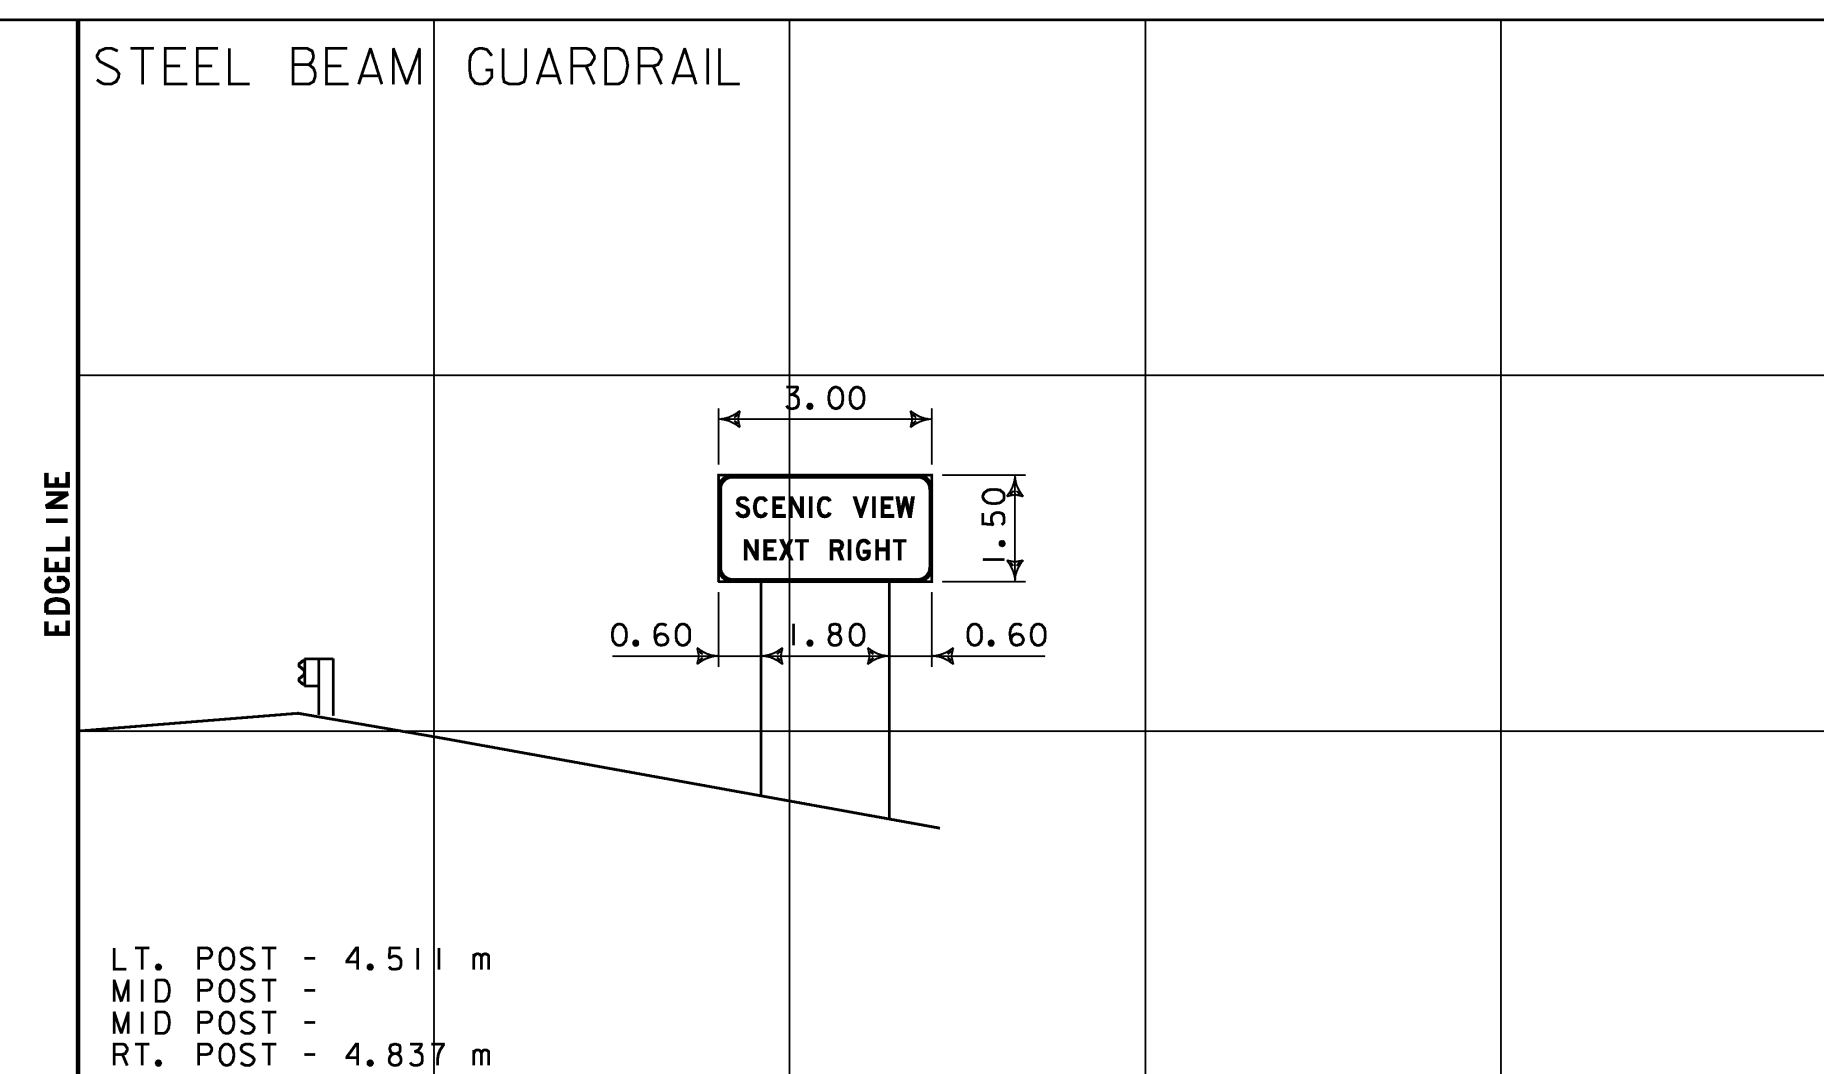


M.M. 127.800 NB

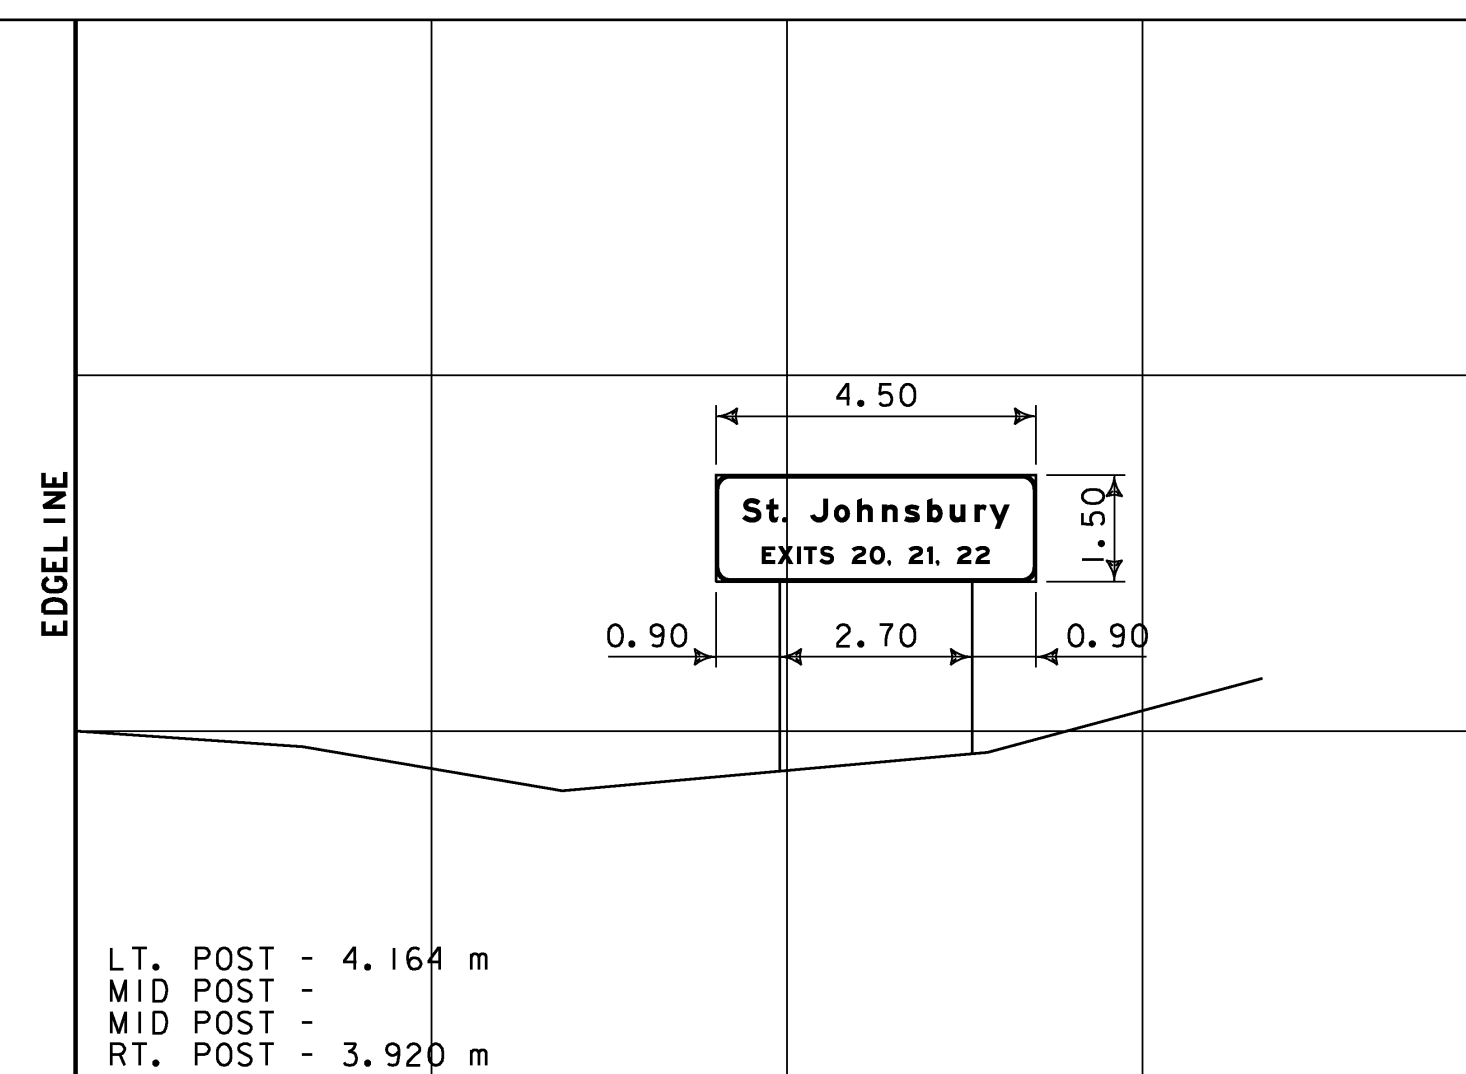



M.M. 128.550 NB

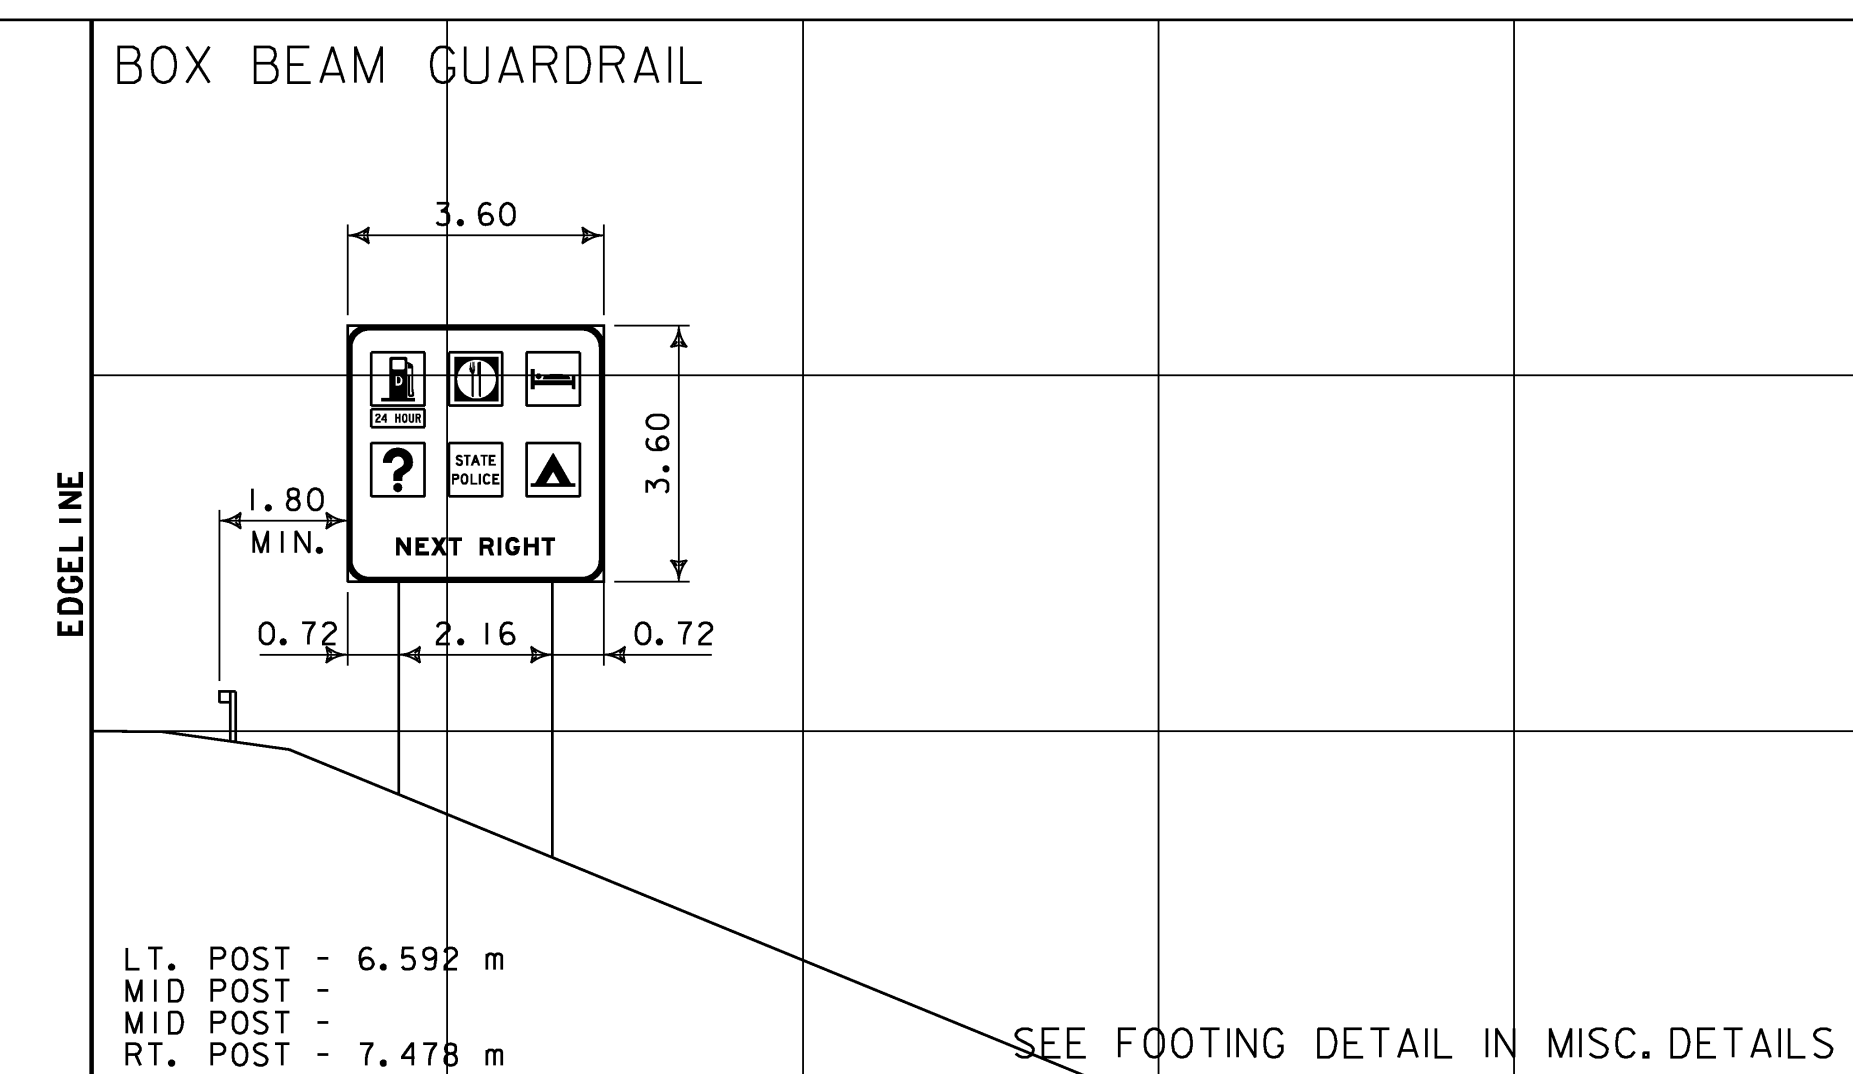

M.M. 121.260 NB

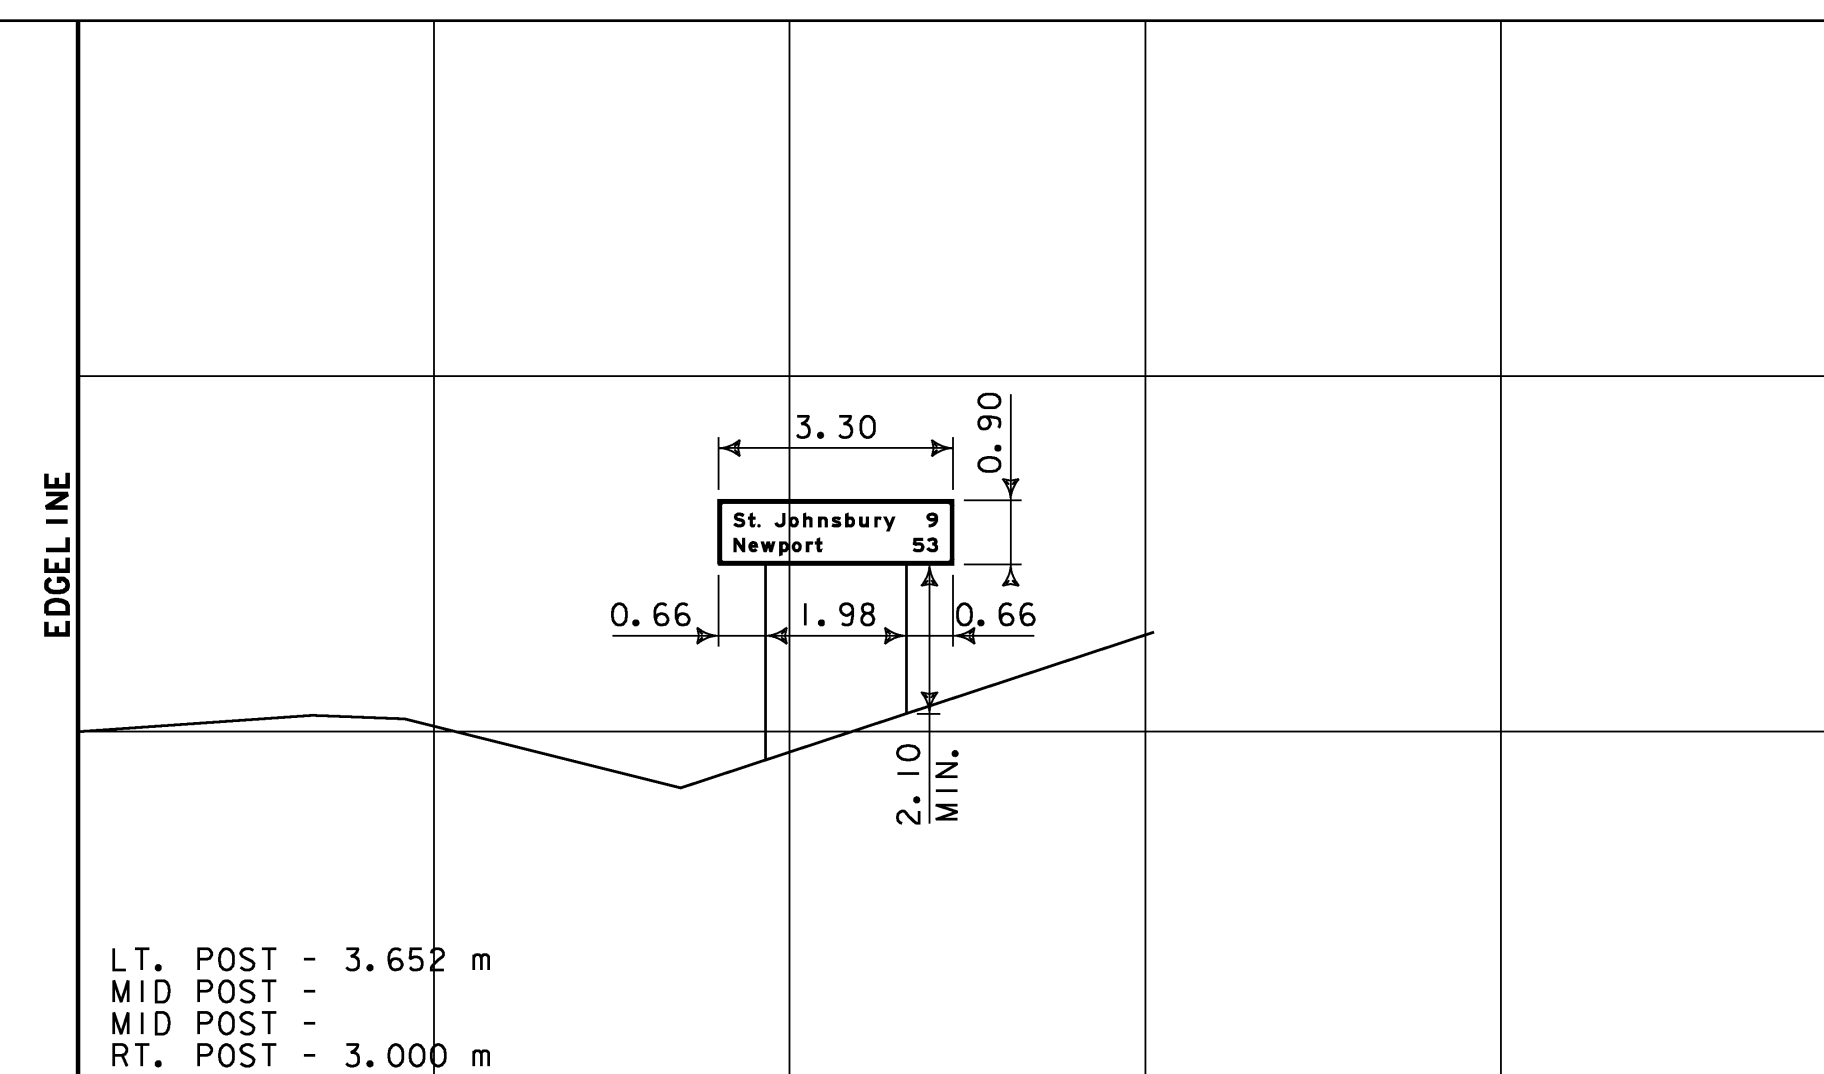

M.M. 127.420 NB

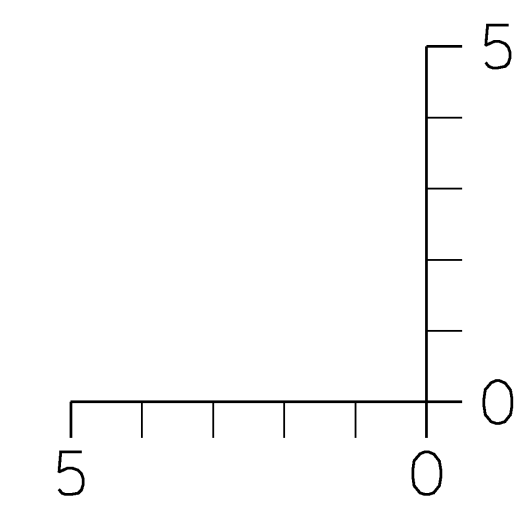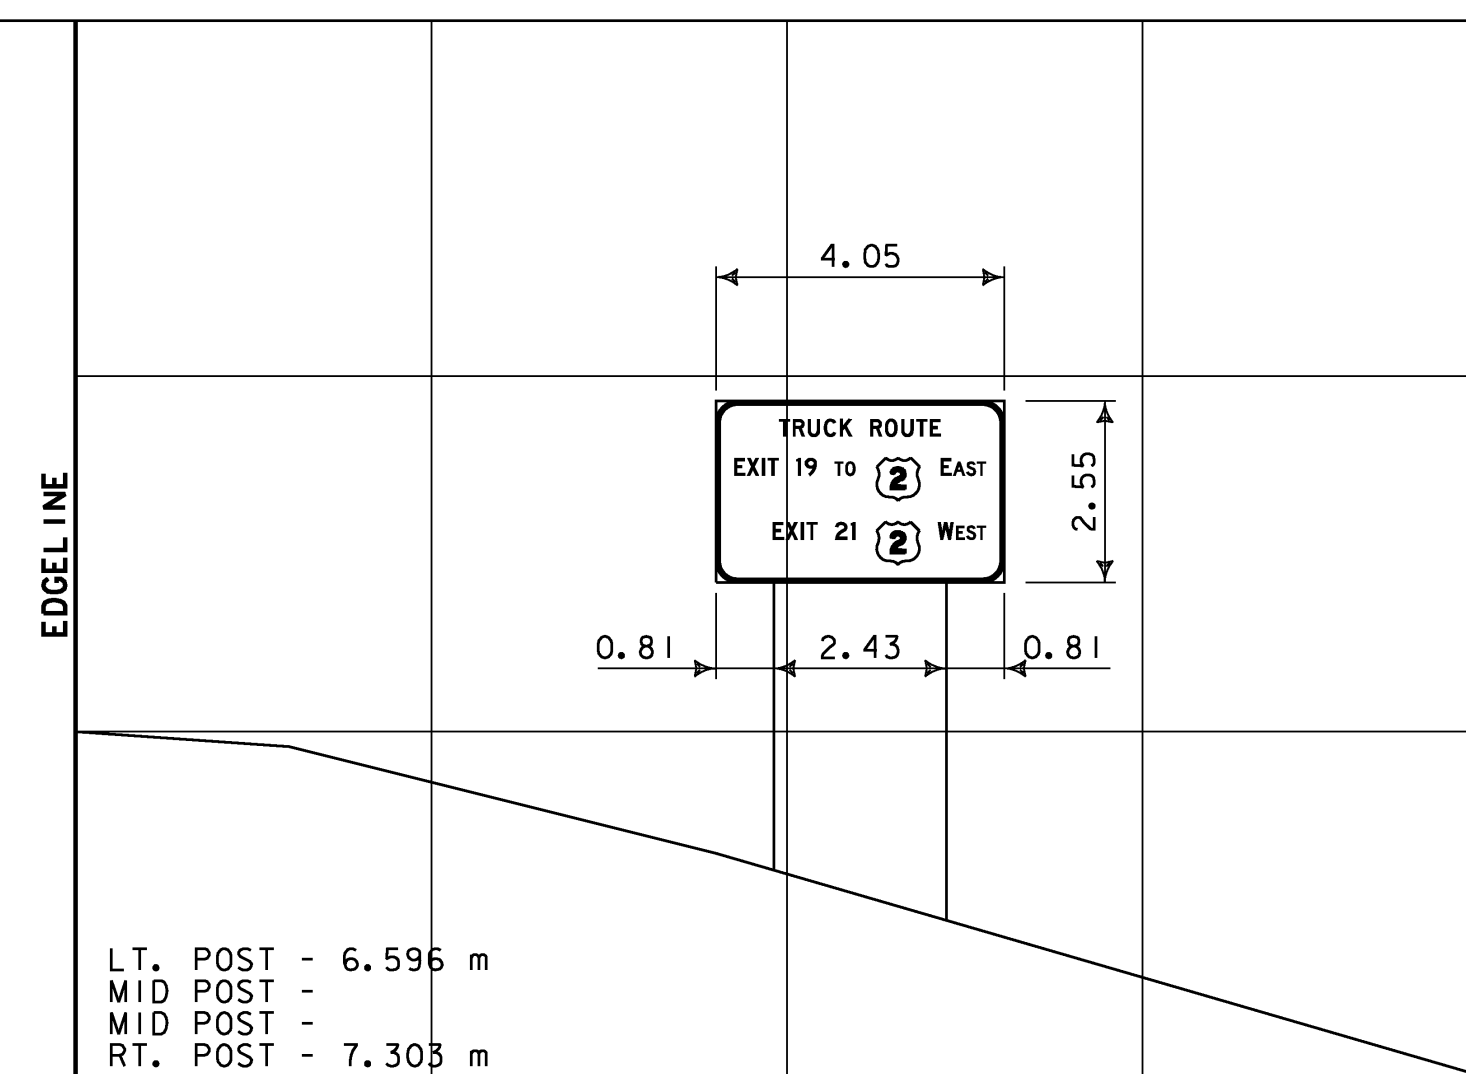

DIMENSIONS FOR CRITICAL OFFSETS OR CLEARANCES SHOWN FOR CONVENIENCE. REFER TO STANDARD SHEETS FOR PLACEMENT GUIDELINES.

**SIGN CROSS SECTION SHEET 2**

PROJECT NAME:	RYEGATE-ST. JOHNSBURY
PROJECT NUMBER:	IM 091-2(73)
FILE NAME:	97194s-xs.dgn
PLOT DATE:	12/13/2006
PROJECT LEADER:	CRB
DRAWN BY:	JCS
DESIGNED BY:	DAM
CHECKED BY:	DAM
CLD REF. NO.:	97-0194
SHEET	80 OF 88