




M.M. 119.603 SB

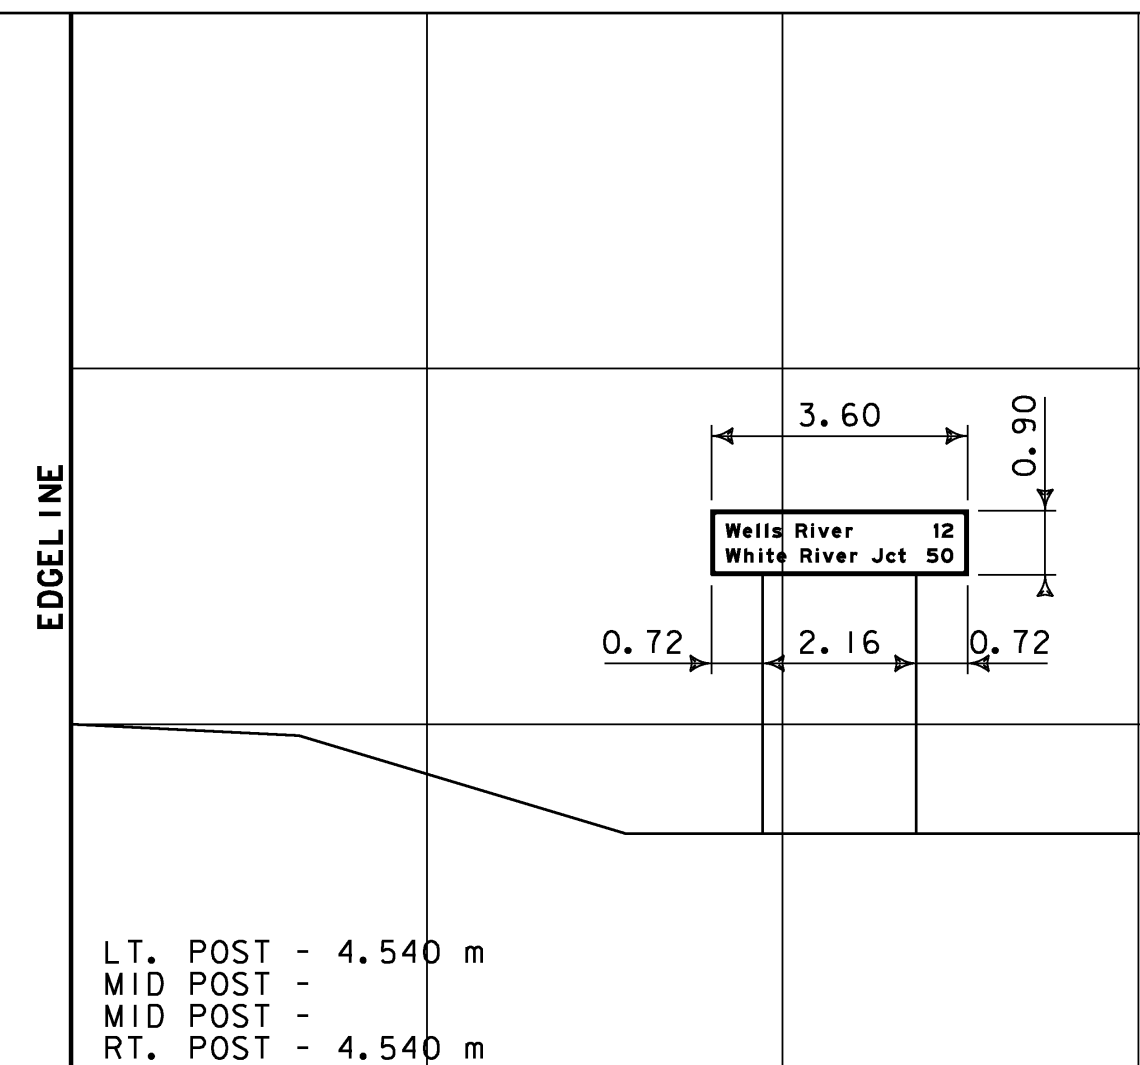


M.M. 121.200 SB

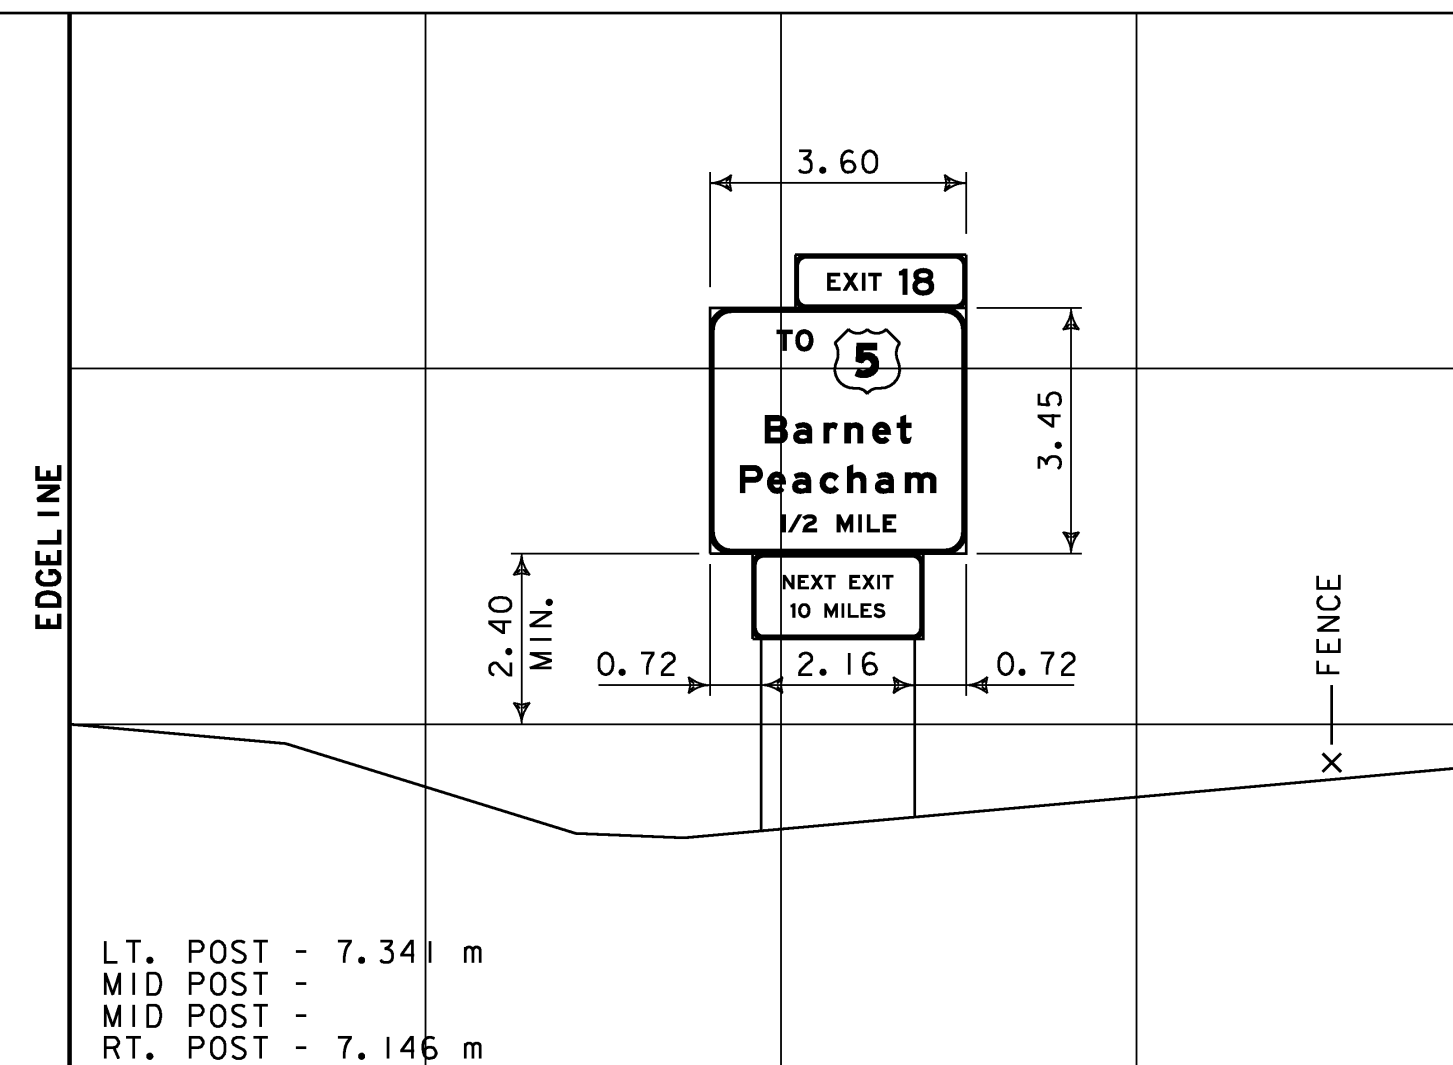


M.M. 121.700 SB

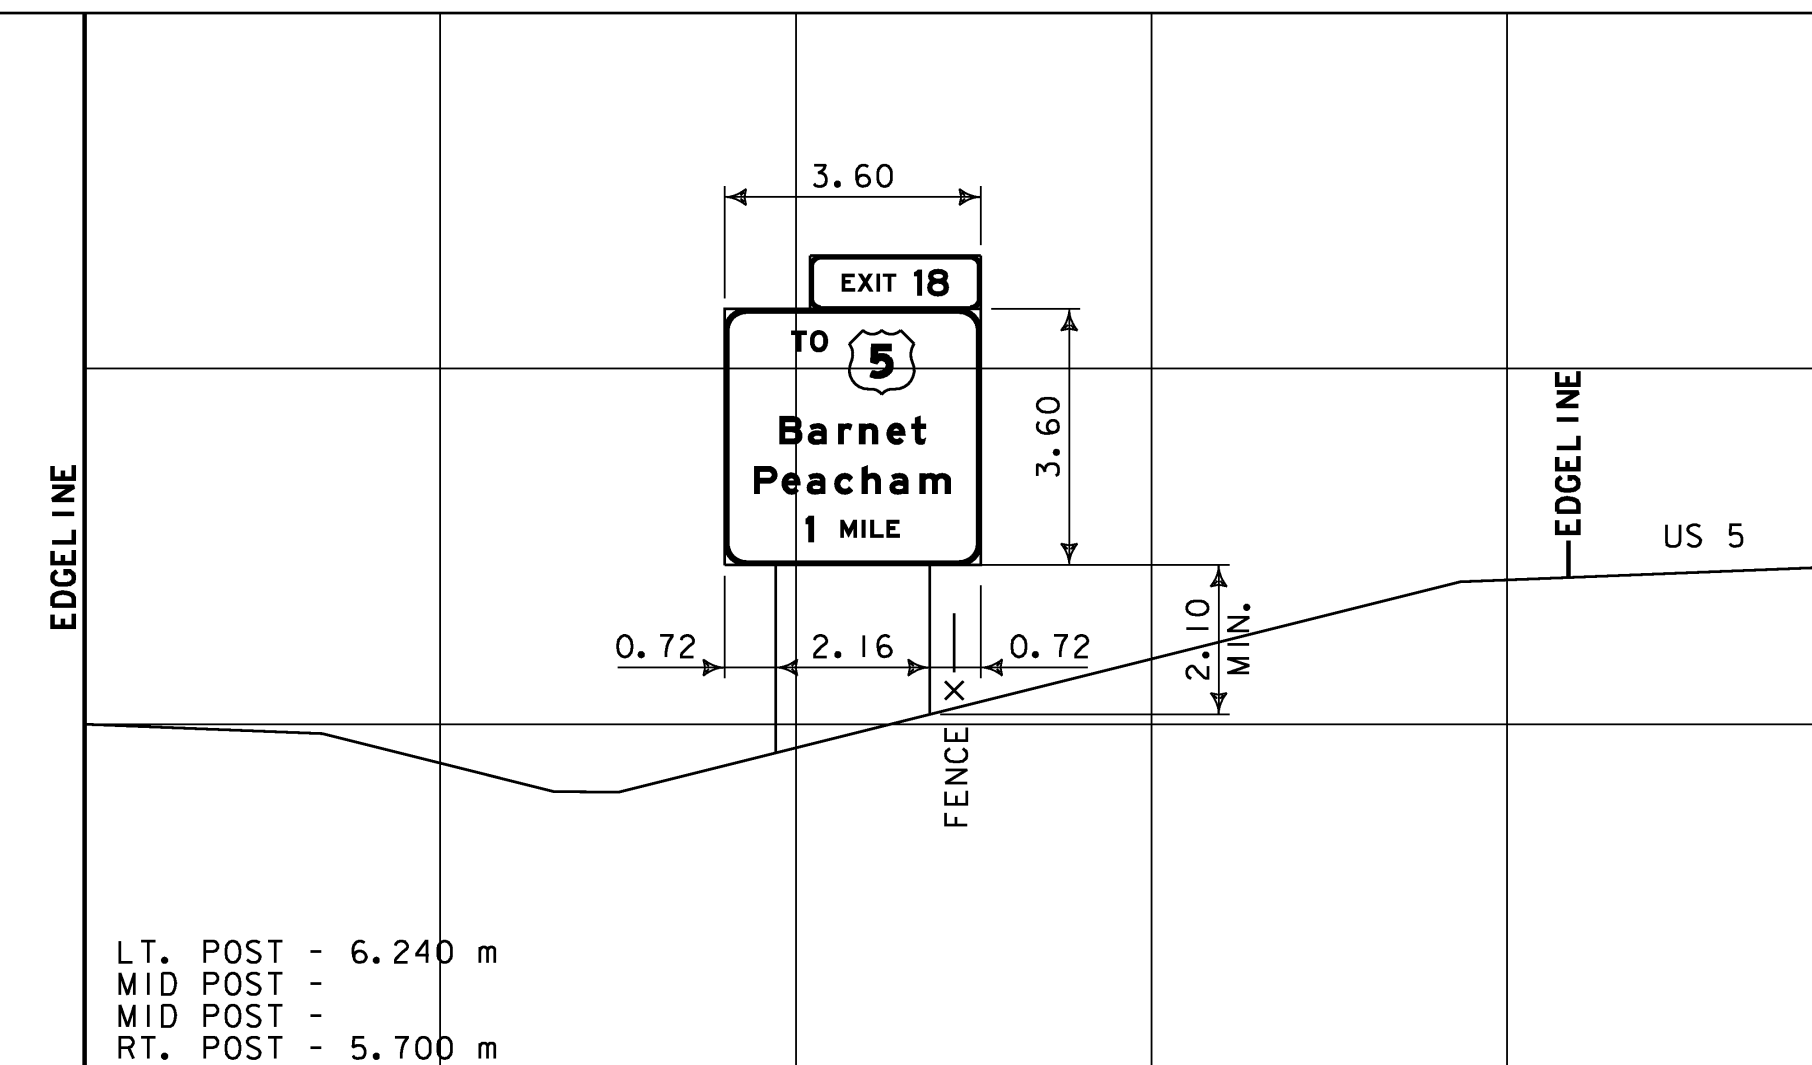


M.M. 116.430 SB

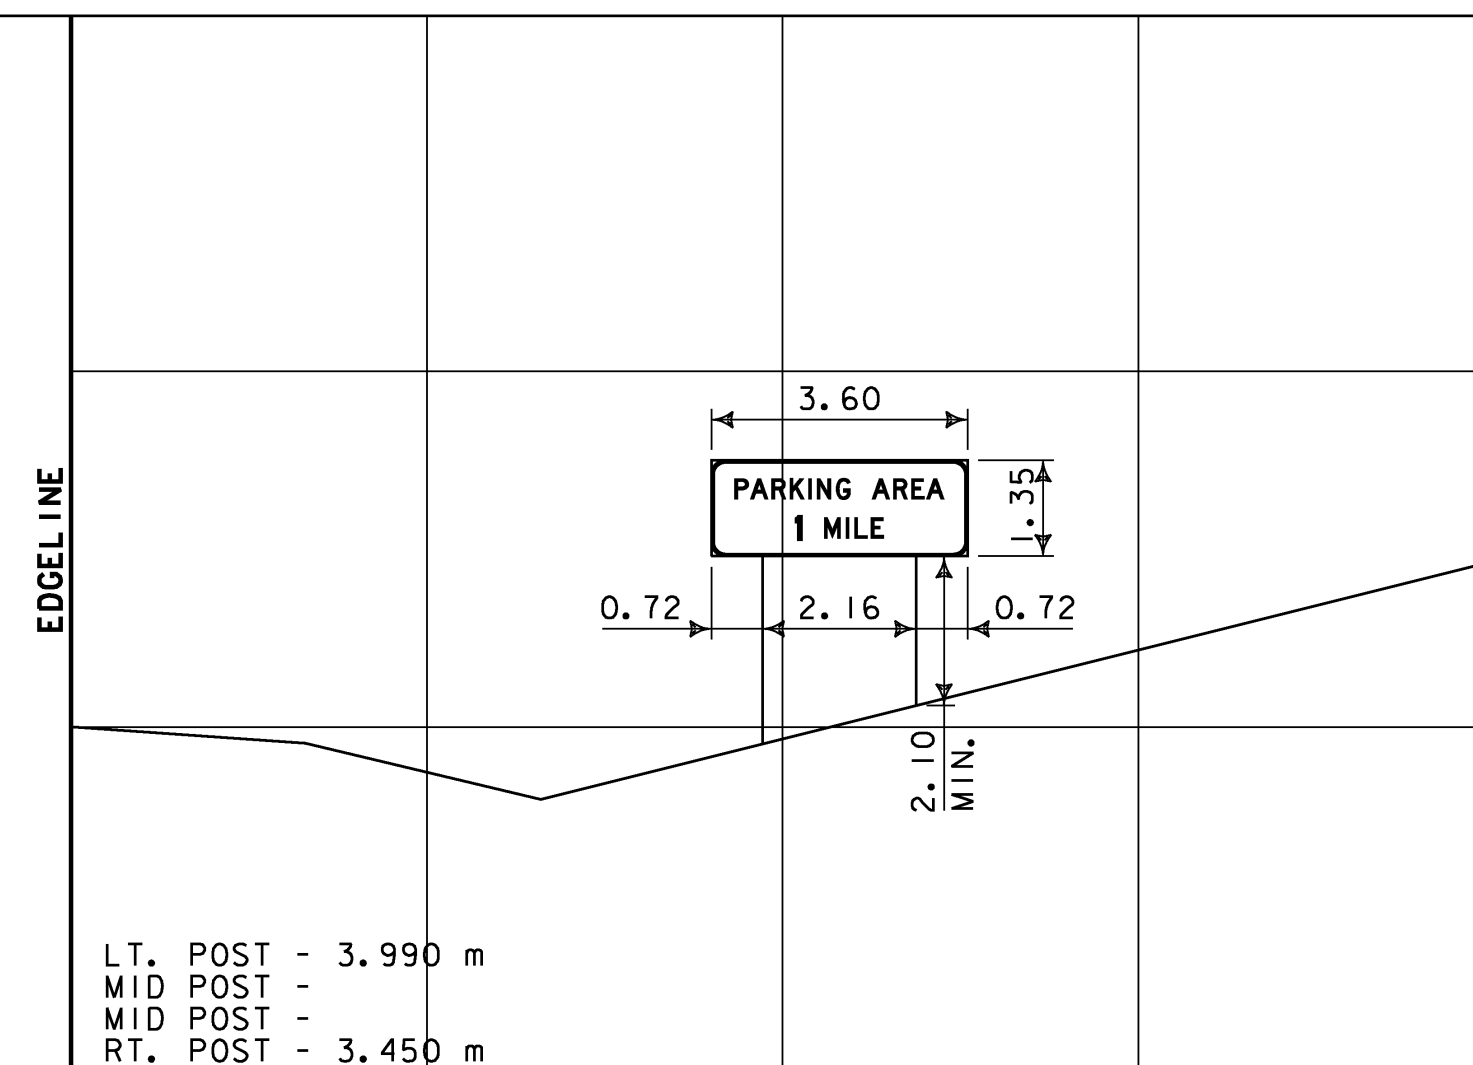


M.M. 120.940 SB

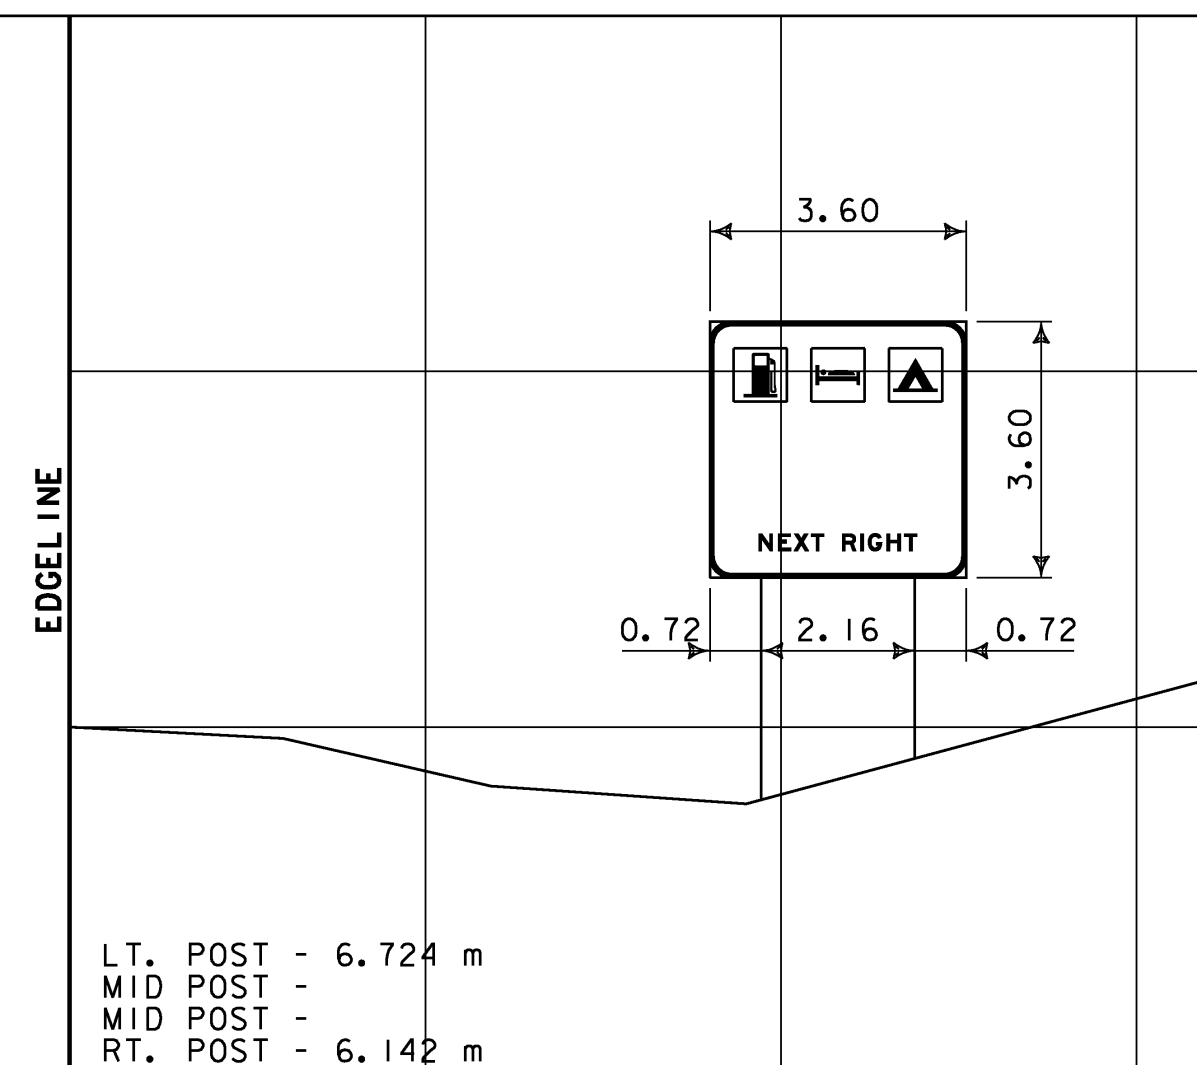



M.M. 121.450 SB

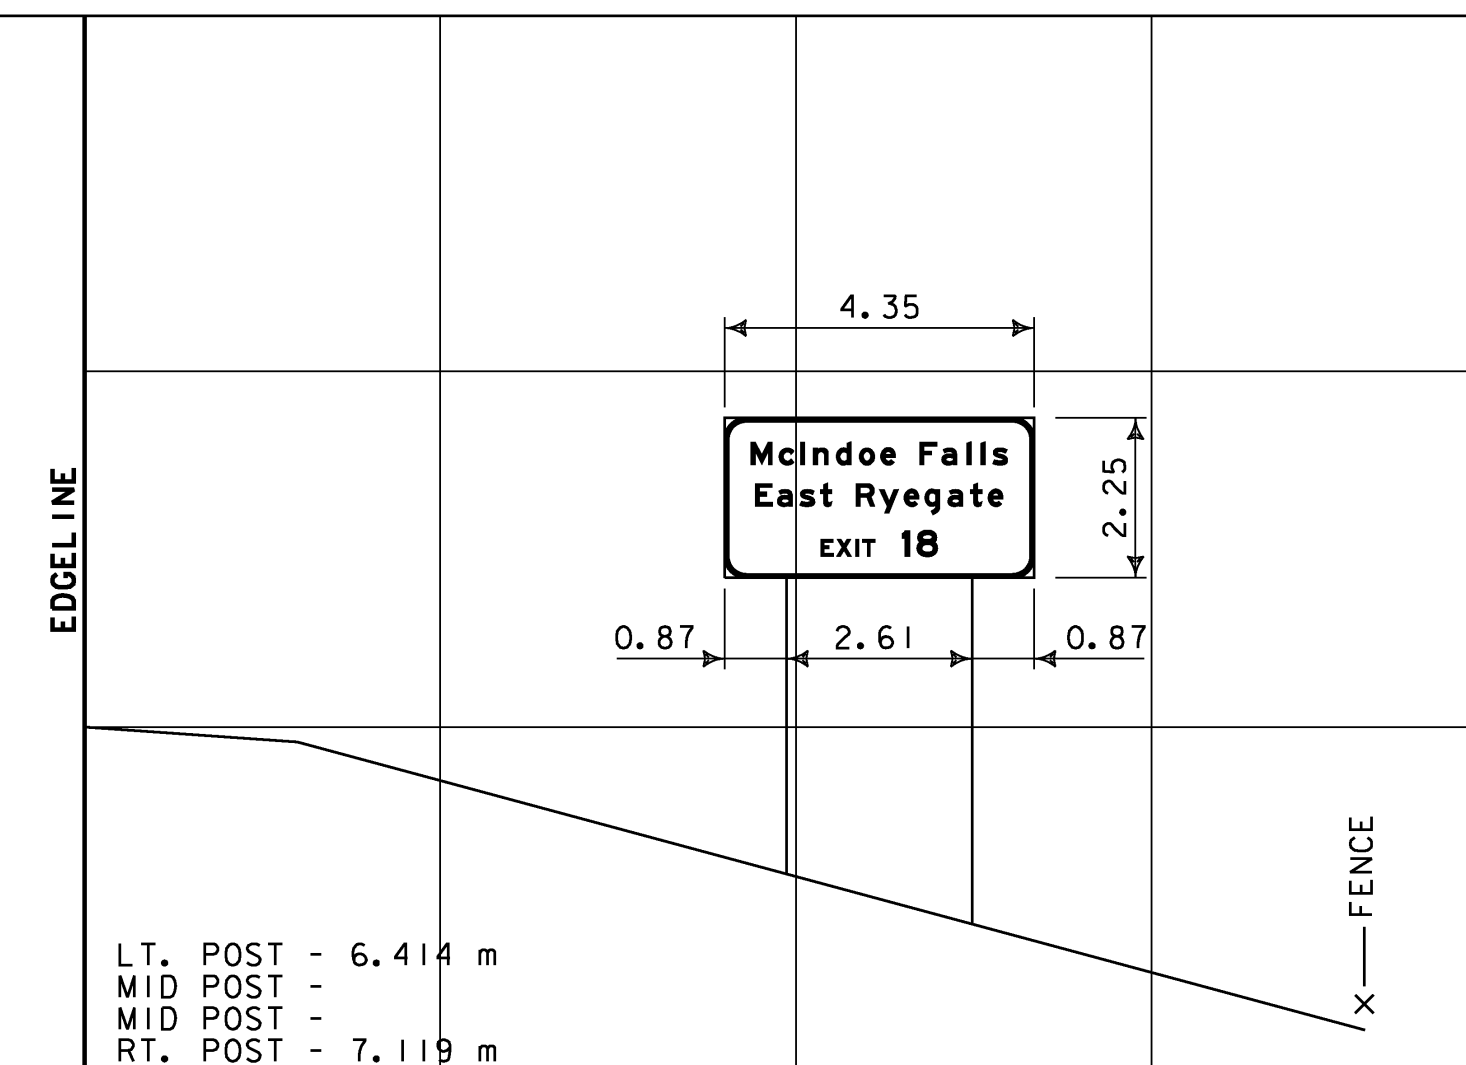

M.M. 115.700 SB

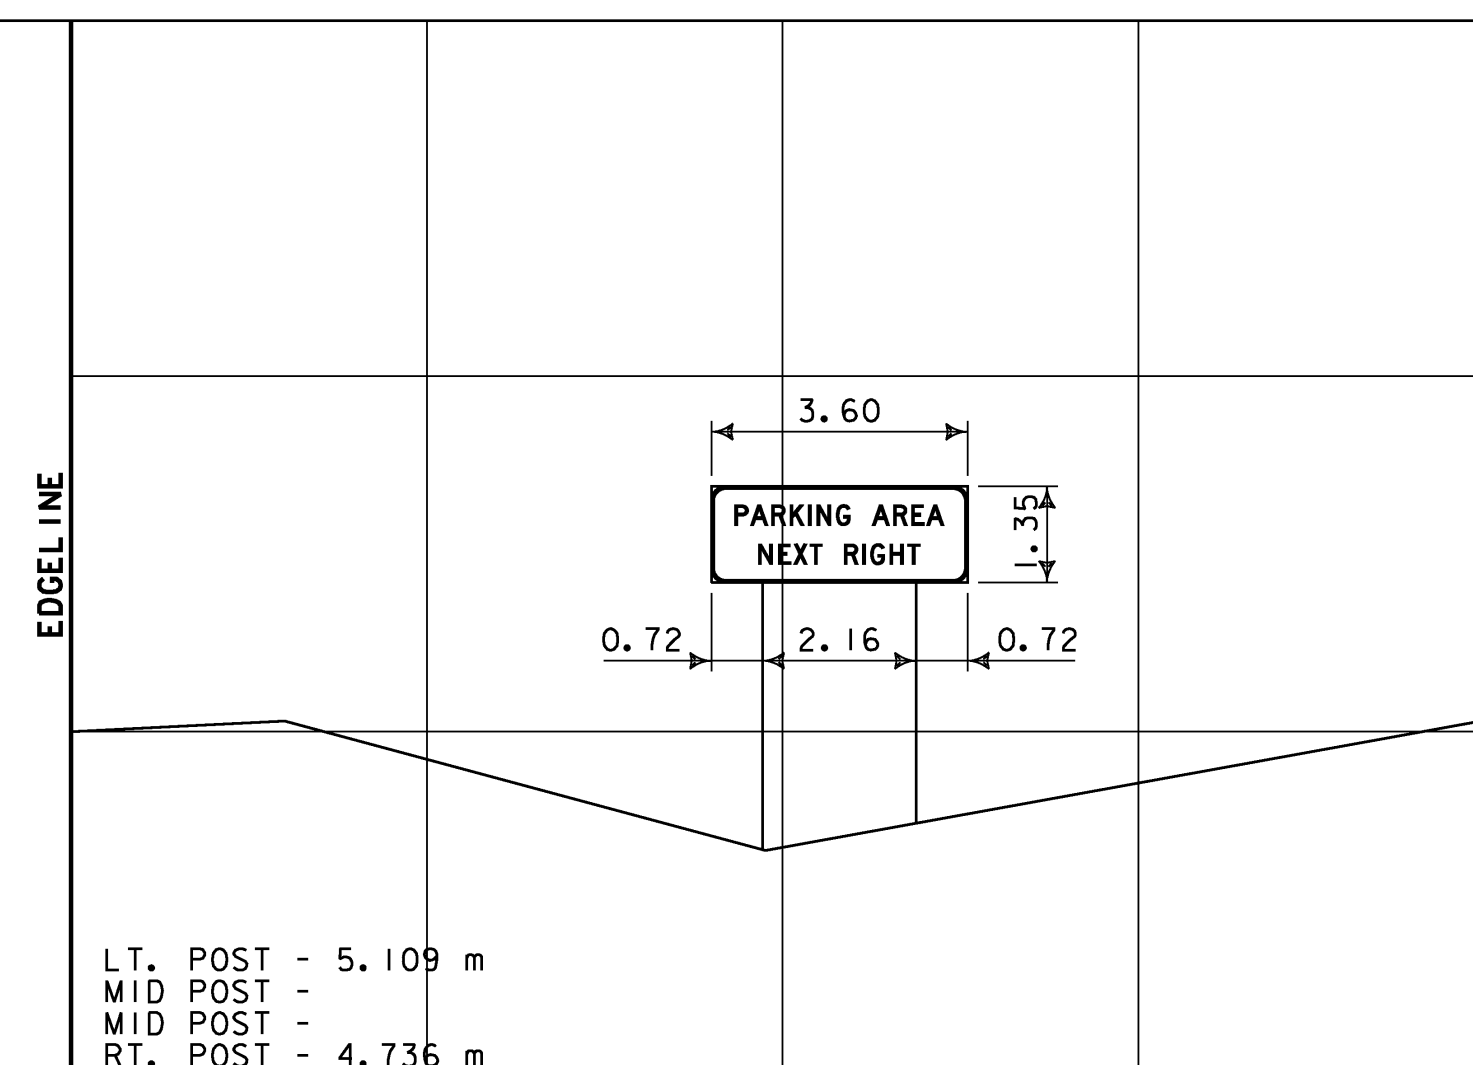

M.M. 120.700 SB

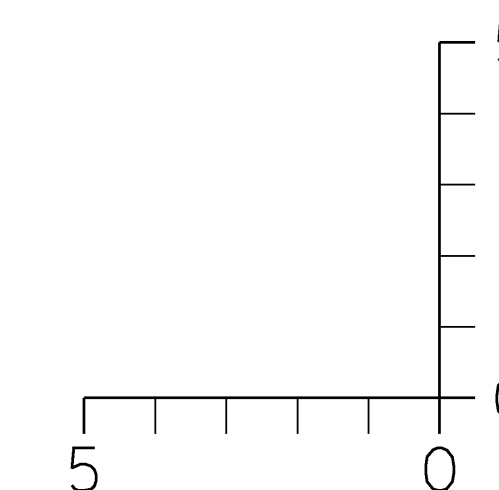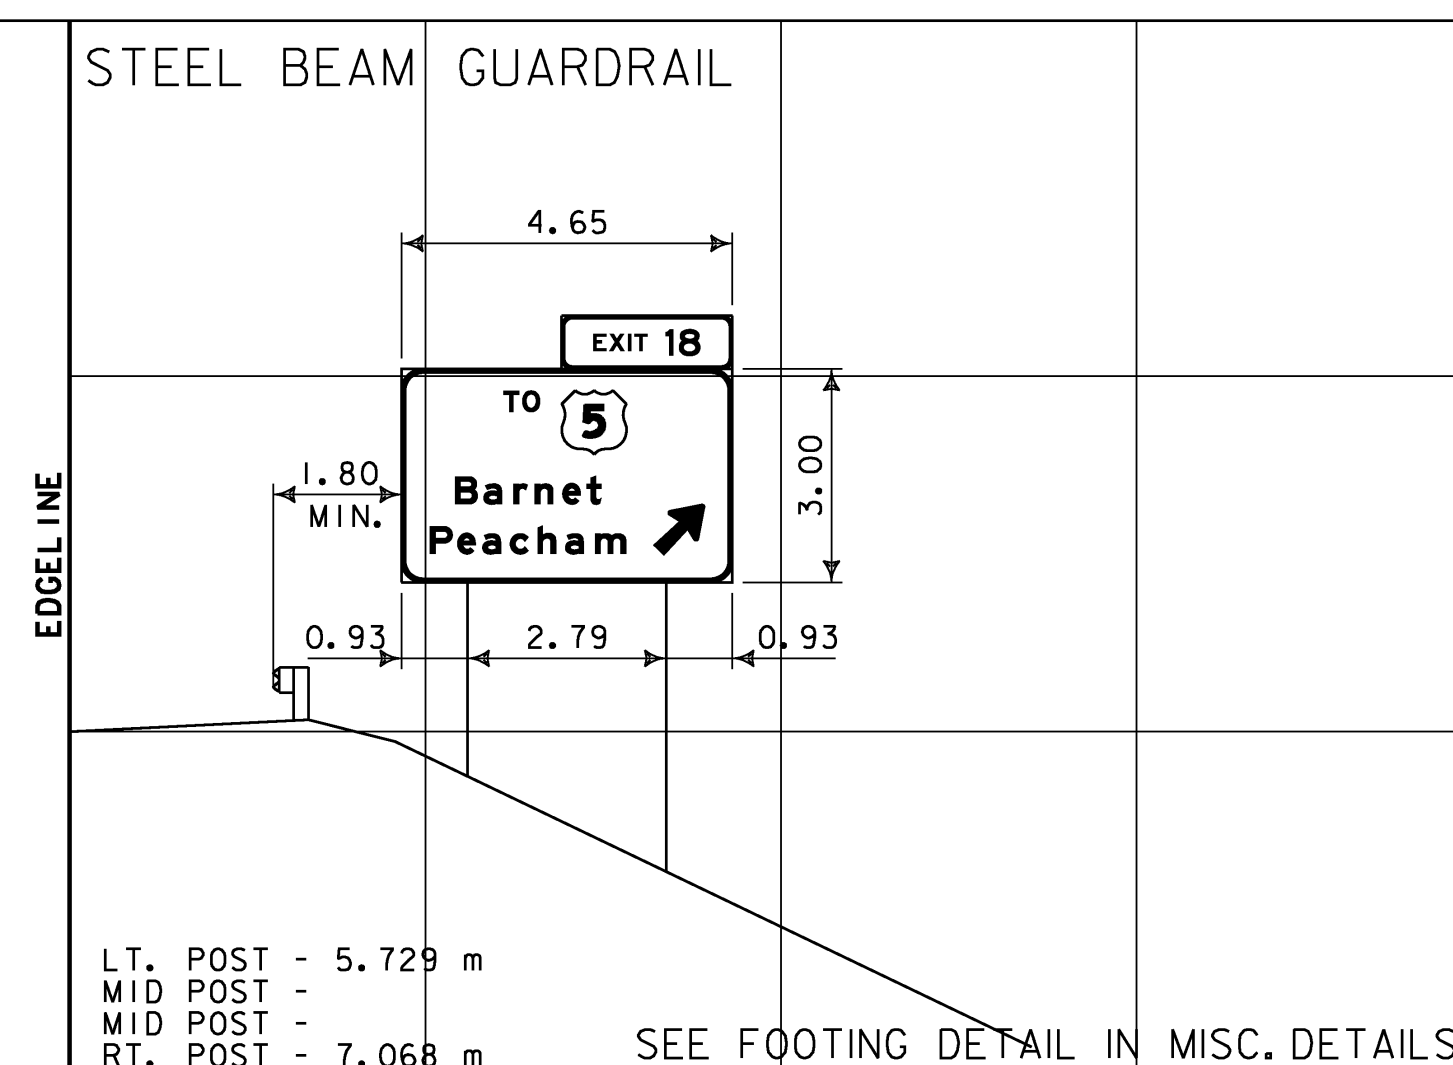

DIMENSIONS FOR CRITICAL OFFSETS OR CLEARANCES SHOWN FOR CONVENIENCE. REFER TO STANDARD SHEETS FOR PLACEMENT GUIDELINES.

SIGN CROSS SECTION SHEET 3

PROJECT NAME: RYEGATE-ST. JOHNSBURY
PROJECT NUMBER: IM 091-2(73)

FILE NAME: 97194s-xs.dgn
PROJECT LEADER: CRB
DESIGNED BY: DAM
CLD REF. NO.: 97-0194

PLOT DATE: 12/13/2006
DRAWN BY: JCS
CHECKED BY: DAM
SHEET 81 OF 88