


STATE OF VERMONT AGENCY OF TRANSPORTATION



PROPOSED IMPROVEMENT TOWNS OF ST. JOHNSBURY & LYNDON COUNTY OF CALEDONIA

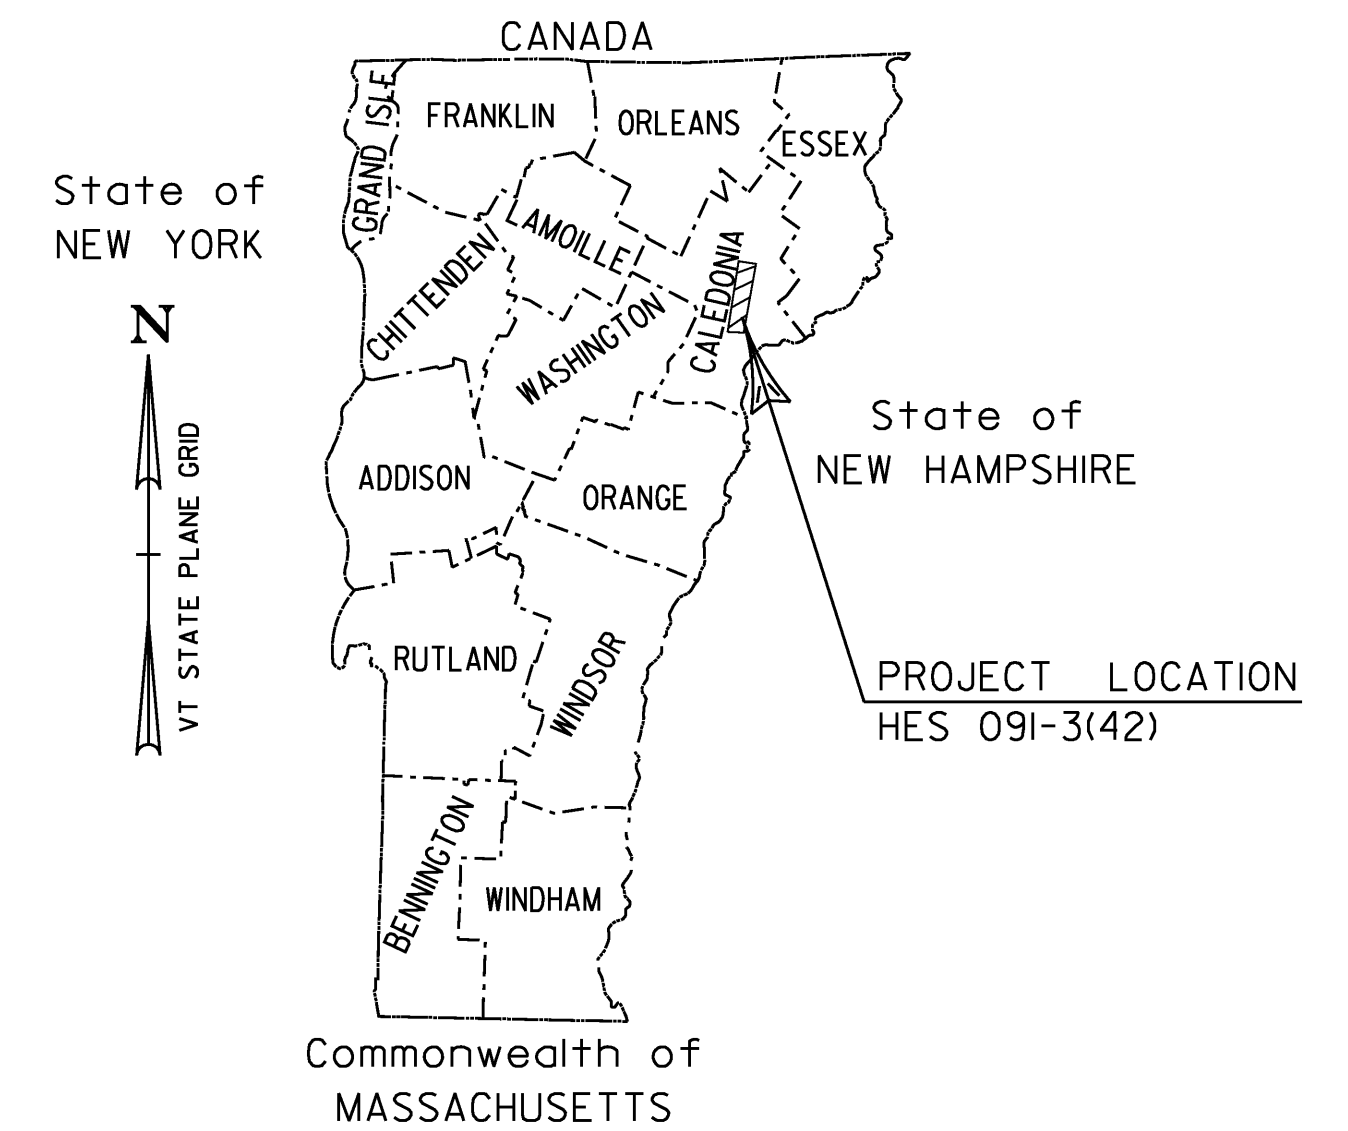

INTERSTATE ROUTE 91 (HES 091-3(42)) - SIGNS

BEGINNING AT MM 128.91 IN THE TOWN OF ST. JOHNSBURY AND EXTENDING NORTHERLY
APPROXIMATELY 17.85 KM (11.09 MI) TO MM 140.00 IN THE TOWN OF LYNDON



LENGTH OF ROADWAY 17 848 METERS = 11.09 MILES = 17.85 KILOMETERS
LENGTH OF PROJECT 17 848 METERS = 11.09 MILES = 17.85 KILOMETERS

WORK TO BE PERFORMED UNDER THIS PROJECT INCLUDES REMOVAL OF EXISTING
SIGNS AND PLACEMENT OF NEW SIGNS AND ASSOCIATED ELEMENTS ALONG THE
PROJECT LENGTH, RAMPS, AND INTERCHANGES.

TRAFFIC DATA	
NORTHBOUND	SOUTHBOUND
INTERSTATE 91	
2000 ADT 9800	2000 ADT 9800

MM 128.910
BEGIN PROJECT HES 091-3(42)

MM 140.000
END PROJECT HES 091-3(42)

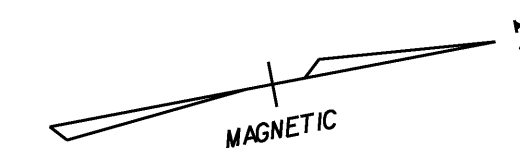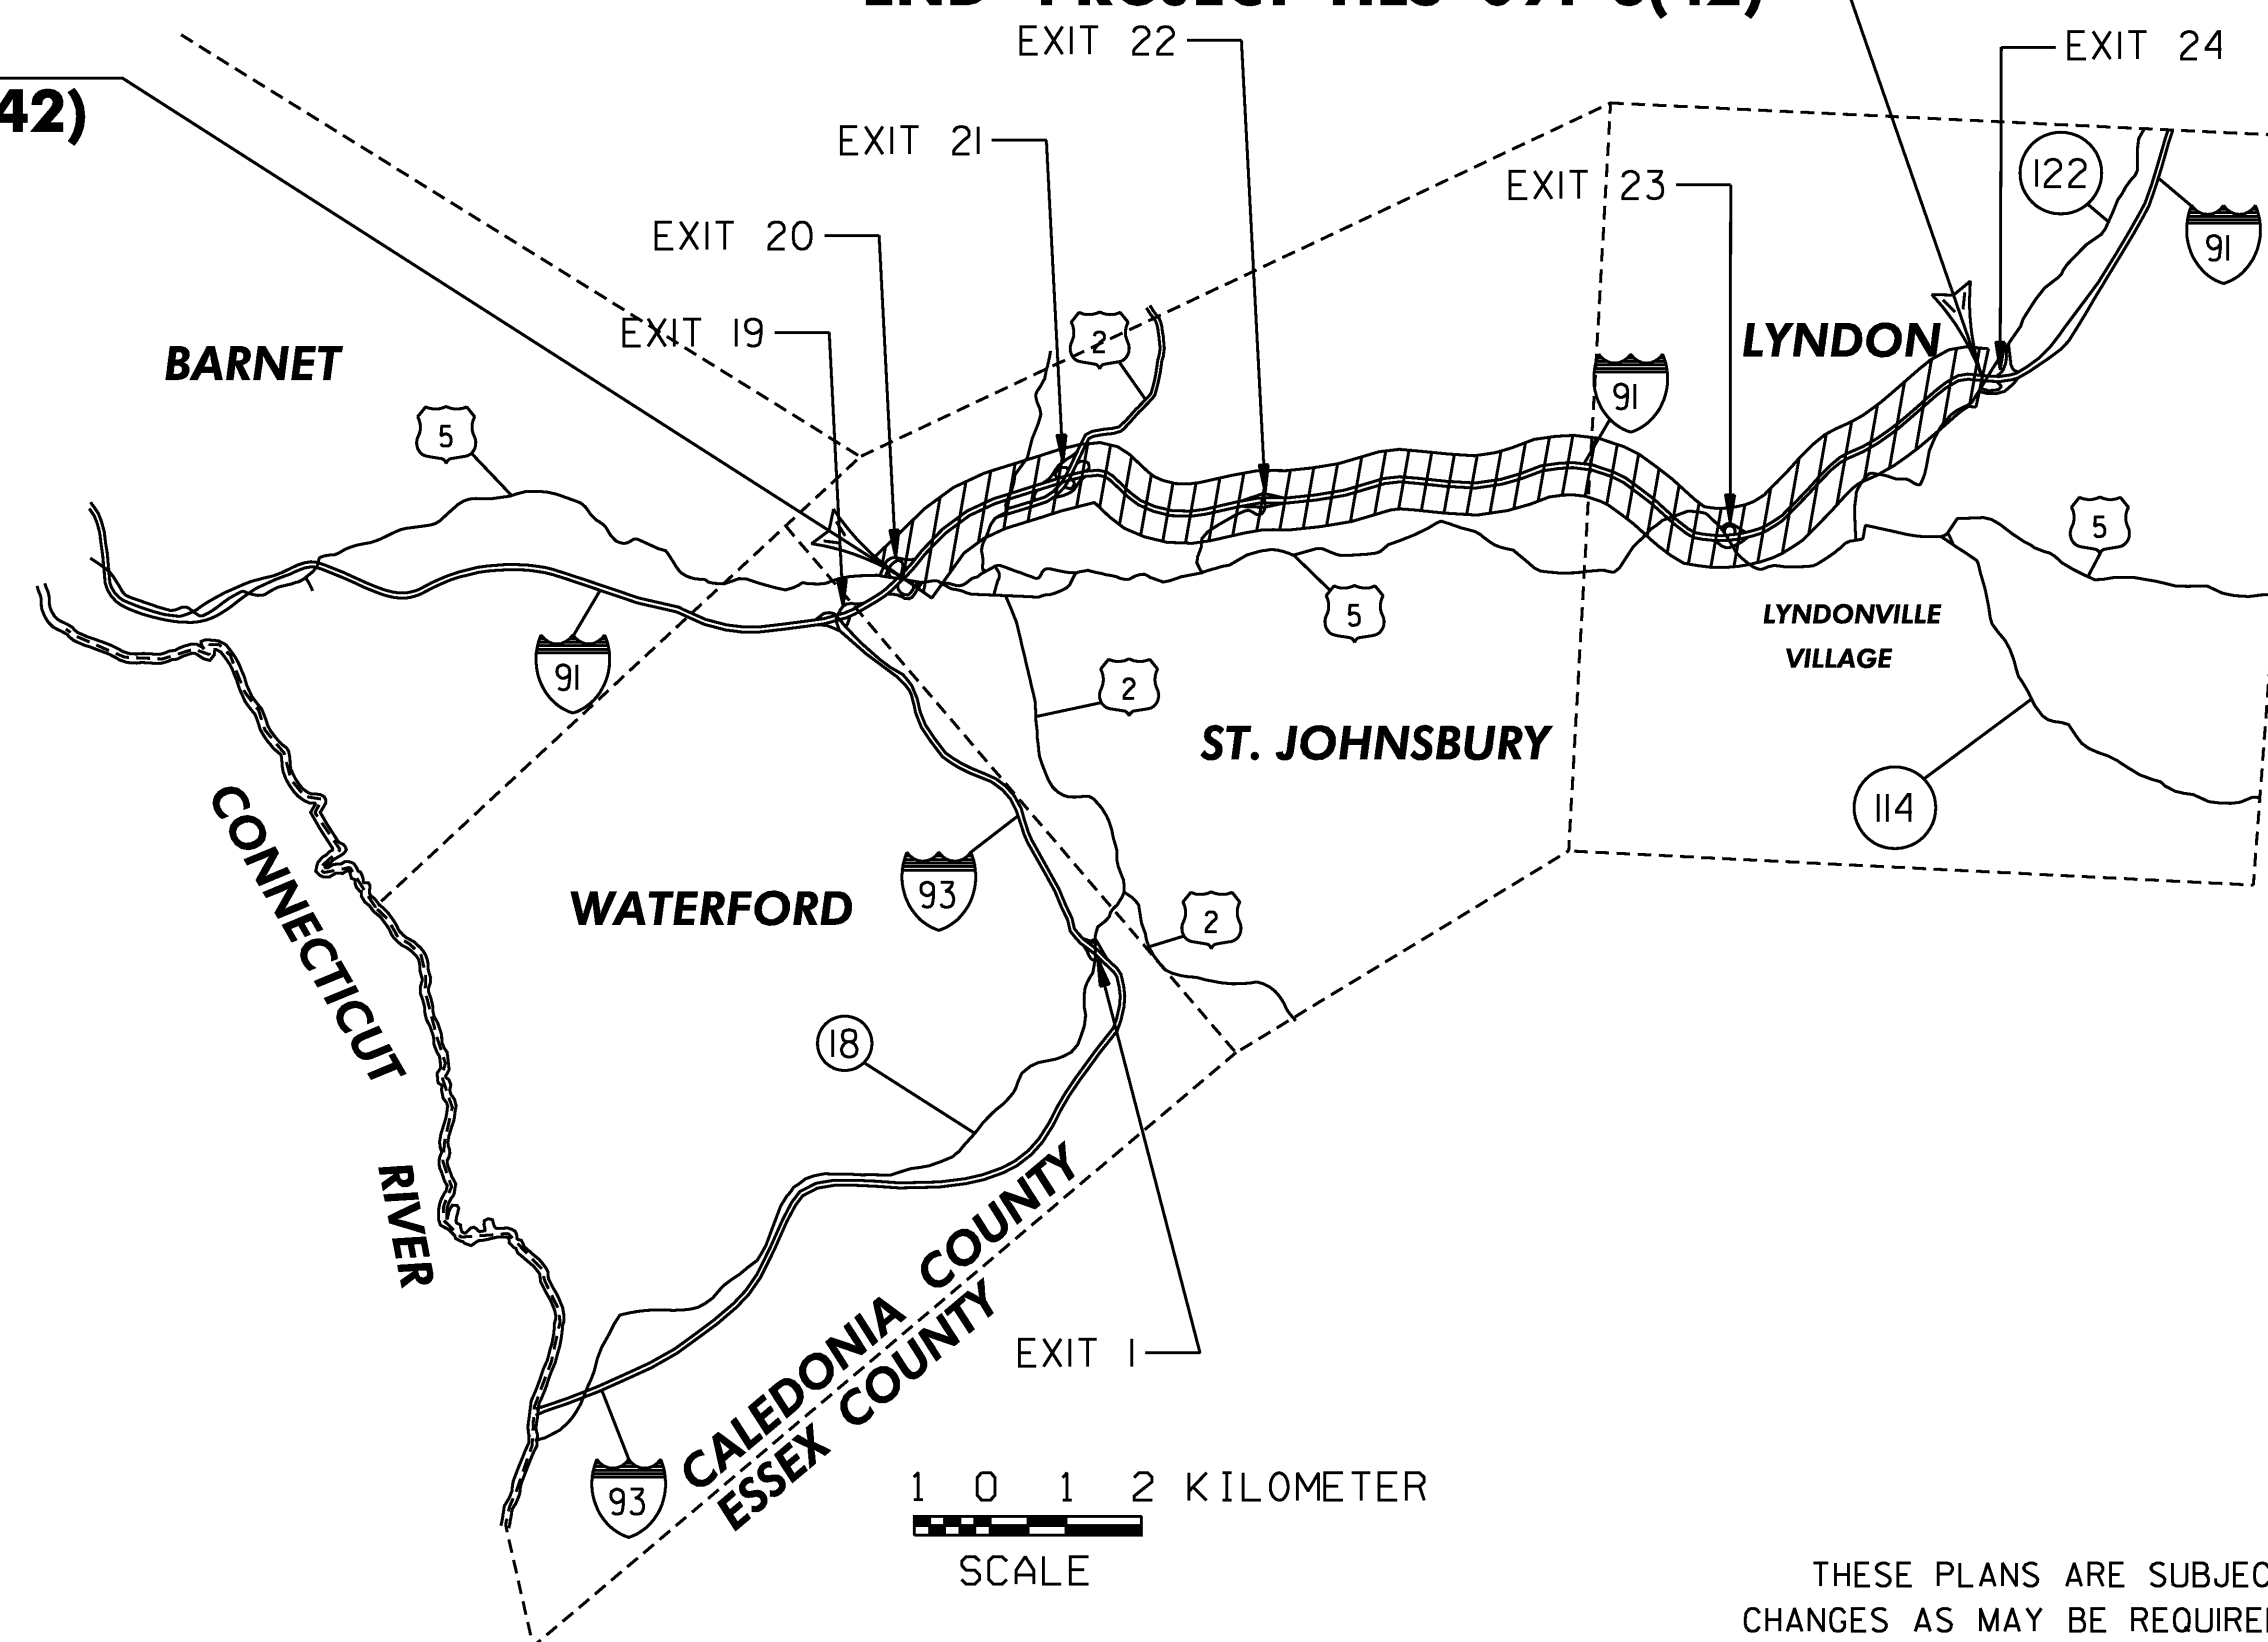


CONVENTIONAL SYMBOLS

COUNTY LINE	
TOWN LINE	
LIMITS OF ACCESS	
POINT OF ACCESS	
FENCE LINE	
STONE WALL	
TRAVELED WAY	
GUARD RAIL	
RAILROAD	
SURVEY LINE	
CULVERT	
POWER POLE	
TELEPHONE POLE	
TREES	
CONTROL OF ACCESS	
PROPERTY LINE	
R.O.W. TAKING LINE	
SLOPE RIGHTS	
TOP OF CUT	
TOE OF SLOPE	

SURVEYED BY : N/A
SURVEYED DATE : N/A

DATUM
VERTICAL N/A
HORIZONTAL N/A

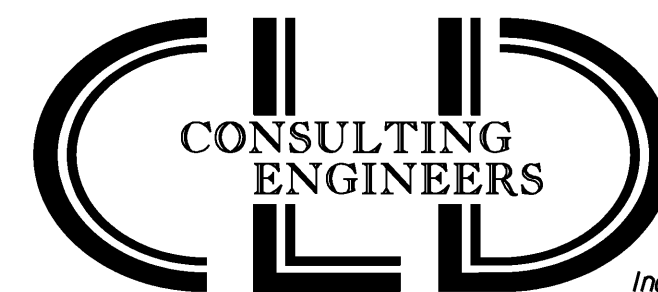

540 Commercial Street • Manchester, NH 03101
(603) 668-8223 • Fax: (603) 668-8802
email: clde@cldeengineers.com • www.cldeengineers.com
Maine • New Hampshire • Vermont

THESE PLANS ARE SUBJECT TO SUCH ENGINEERING CHANGES AS MAY BE REQUIRED BY THE FEDERAL HIGHWAY ADMINISTRATION OR THE DIRECTOR OF PROGRAM DEVELOPMENT.

CONSTRUCTION IS TO BE CARRIED ON IN ACCORDANCE WITH THESE PLANS AND THE STANDARD SPECIFICATIONS FOR CONSTRUCTION DATED 2001, AS APPROVED BY THE FEDERAL HIGHWAY ADMINISTRATION ON JANUARY 4, 2001 FOR USE ON THIS PROJECT, INCLUDING ALL SUBSEQUENT REVISIONS AND SUCH REVISED SPECIFICATIONS AND SPECIAL PROVISIONS AS ARE INCORPORATED IN THESE PLANS.



UNLESS NOTED OTHERWISE
STATIONS ARE IN MILES
ELEVATIONS ARE IN METERS
DIMENSIONS ARE IN MILLIMETERS

DEPARTMENT OF TRANSPORTATION FEDERAL HIGHWAY ADMINISTRATOR	
APPROVED _____	DATE _____
DIRECTOR OF PROGRAM DEVELOPMENT	
APPROVED _____	DATE _____
PROJECT MANAGER : ROGER THOMPSON	
PROJECT NAME : ST. JOHNSBURY - LYNDON	
PROJECT NUMBER : HES 091-3 (42)	
SHEET 7 OF 130 SHEETS	