



M.M. 136.138 NB

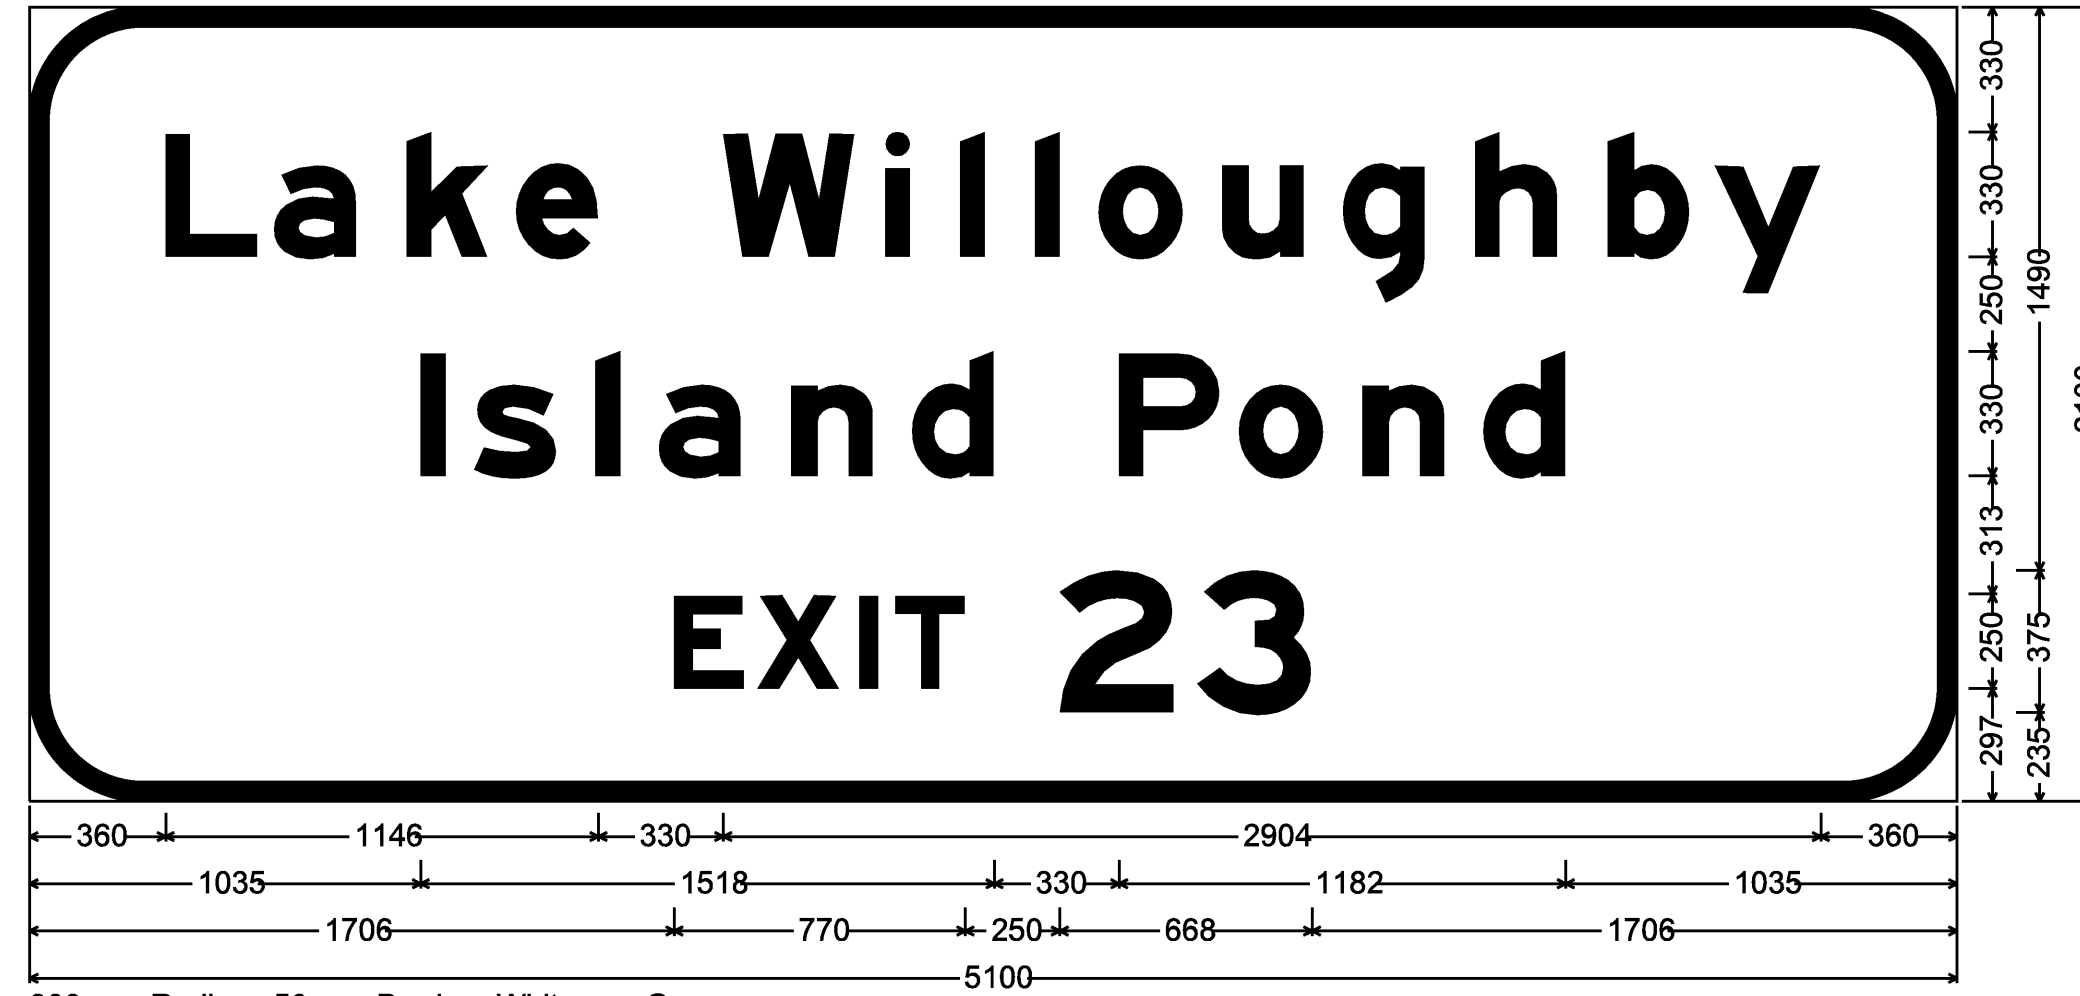


300mm Radius, 50mm Border, White on Green;
[Lake Willoughby] E Mod 2K; [Island Pond] E Mod 2K; [EXIT 23] E Mod 2K;

M.M. 136.612 NB
M.M. 137.614 SB

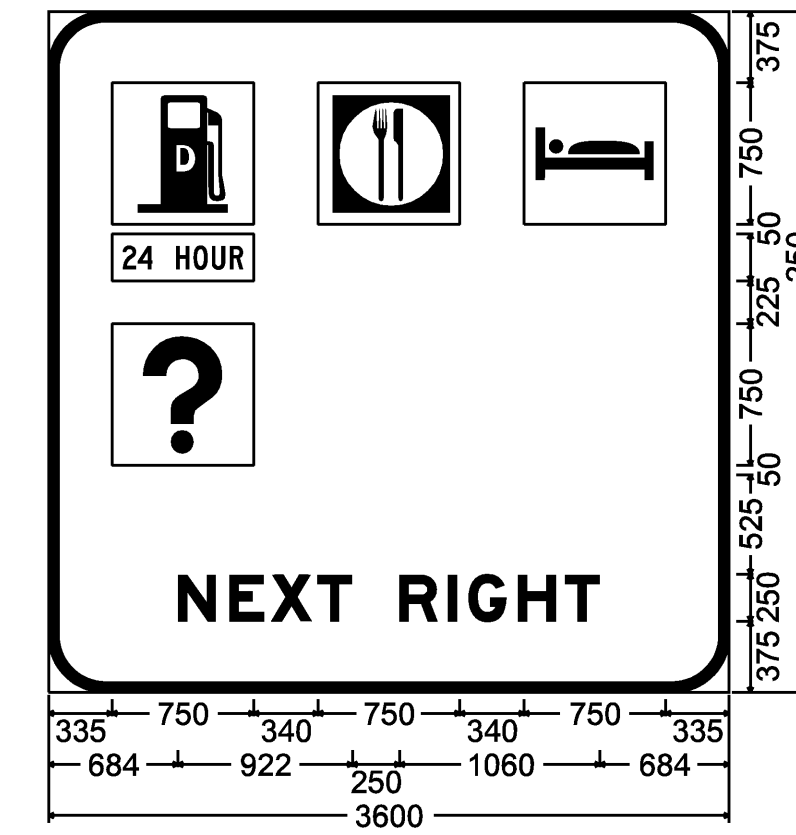


300mm Radius, 50mm Border, White on Blue;
[NEXT RIGHT] E Mod 2K;

M.M. 135.870 NB

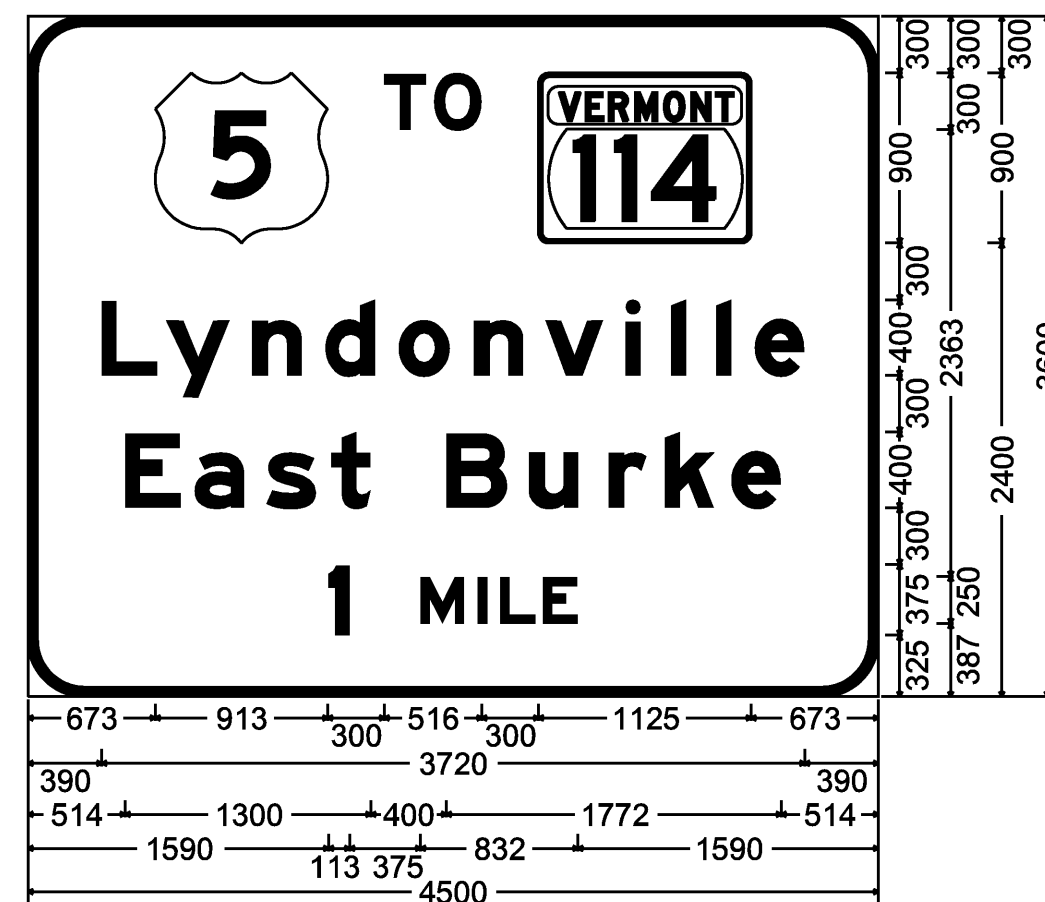


300mm Radius, 50mm Border, White on Green;
[TO] E Mod 2K; VT 114; [Lyndonville] E Mod 2K; [East Burke] E Mod 2K; [1 MILE] E Mod 2K;

M.M. 136.450 NB

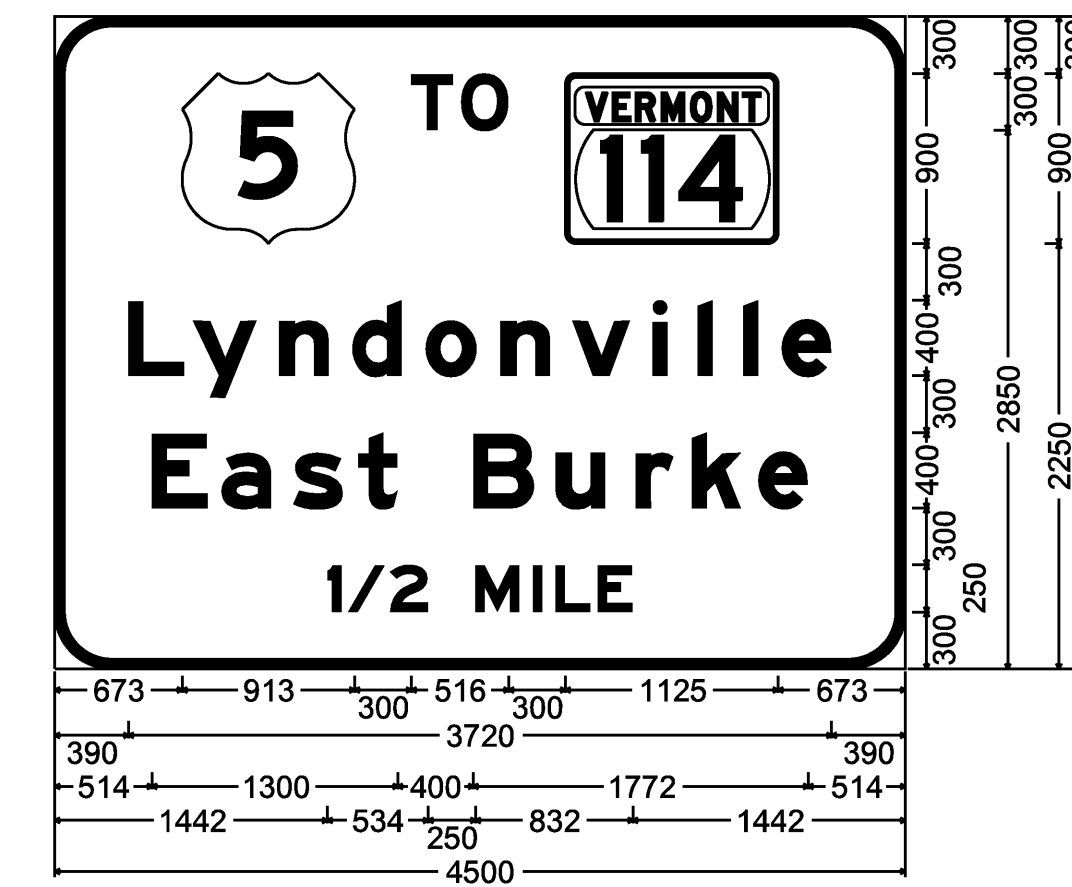

300mm Radius, 50mm Border, White on Green;
[TO] E Mod 2K; VT 114; [Lyndonville] E Mod 2K; [East Burke] E Mod 2K; [1/2 MILE] E Mod 2K;

M.M. 133.590 NB

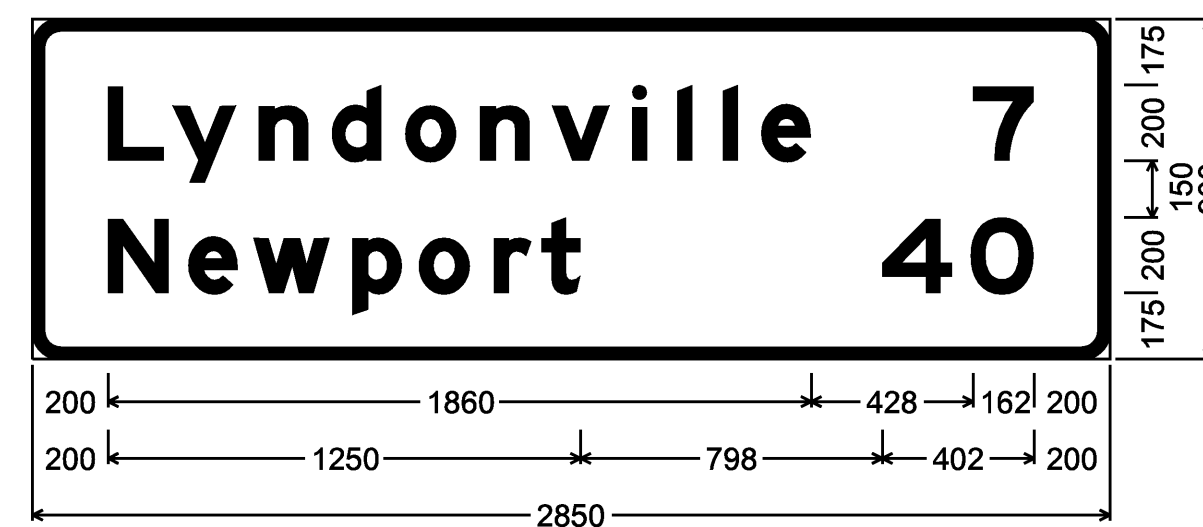

75mm Radius, 30mm Border, White on Green;
[Lyndonville] E Mod 2K; [7] E Mod 2K; [Newport] E Mod 2K;
[40] E Mod 2K;

SEE GENERAL SIGN DETAIL NOTES ON SHEET 63.

**SIGN DETAIL
SHEET 3**

PROJECT NAME:	ST. JOHNSBURY-LYNDON
PROJECT NUMBER:	HES 09I-3(42)
FILE NAME:	972IIa-details.dgn
PROJECT LEADER:	CRB
DESIGNED BY:	PTS
CLD REF. NO.:	97-02II
PLOT DATE:	1/4/2007
DRAWN BY:	HJC
CHECKED BY:	DAM
SHEET	65 OF 130