




M.M. 138.300 NB

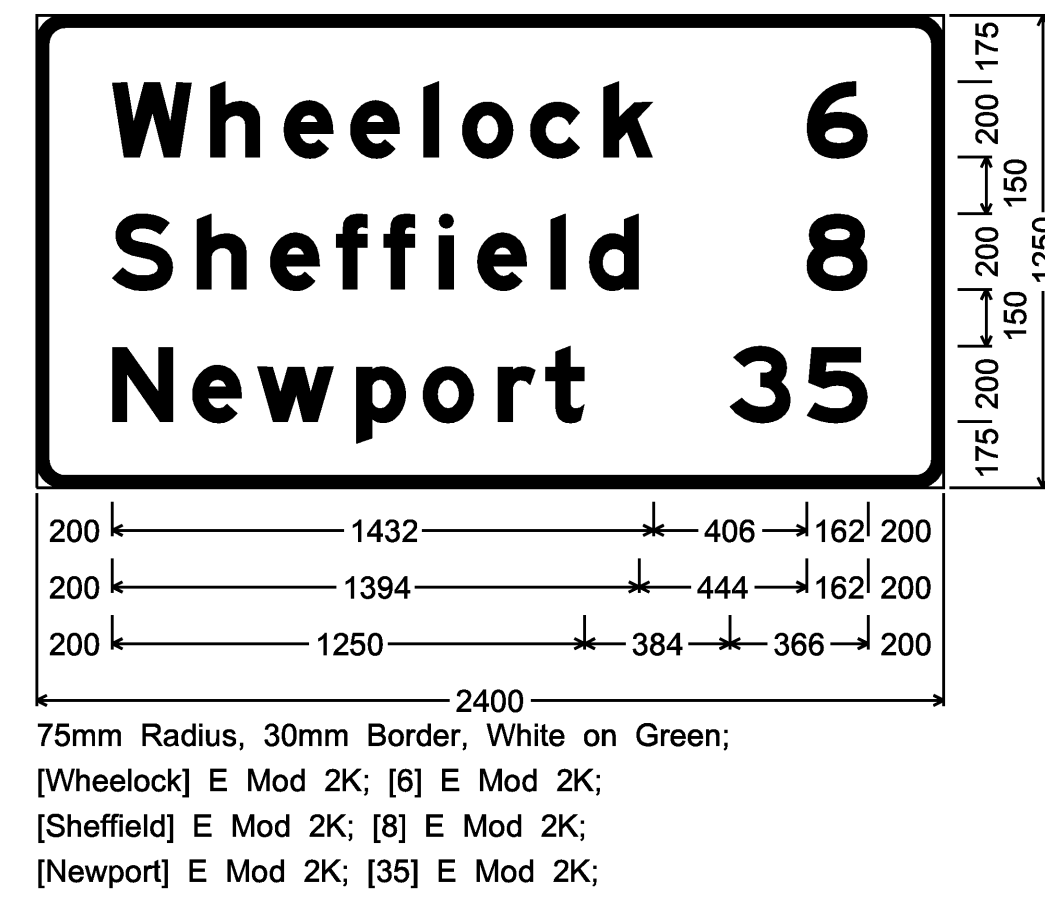


M.M. 129.400 SB

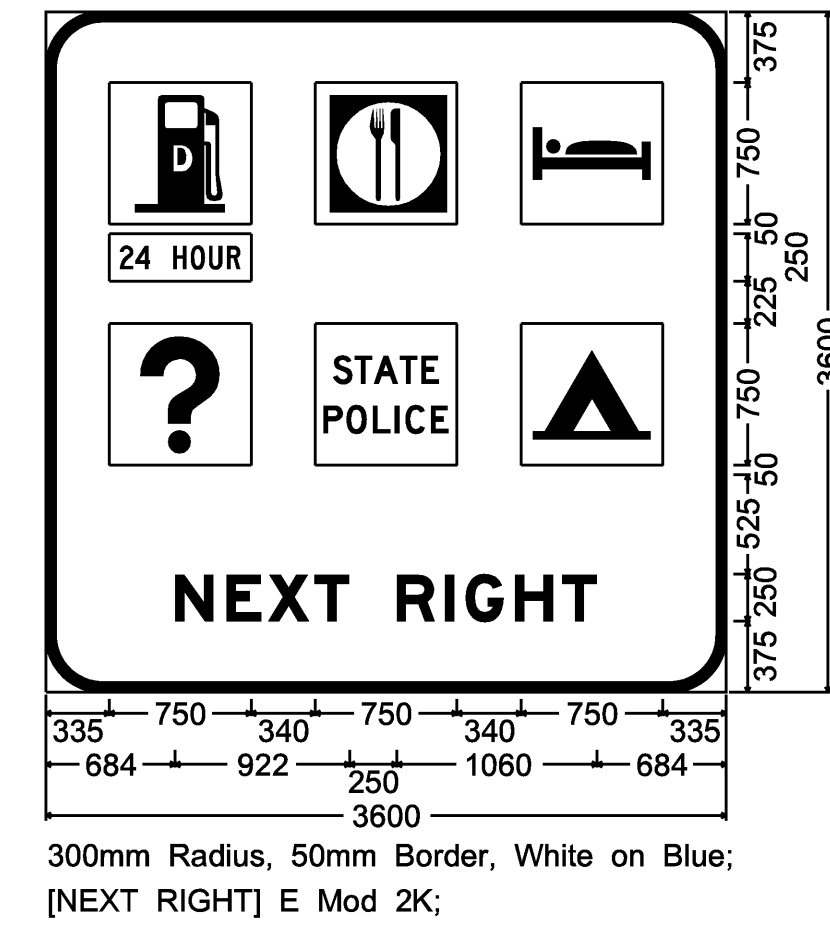


M.M. 136.820 NB

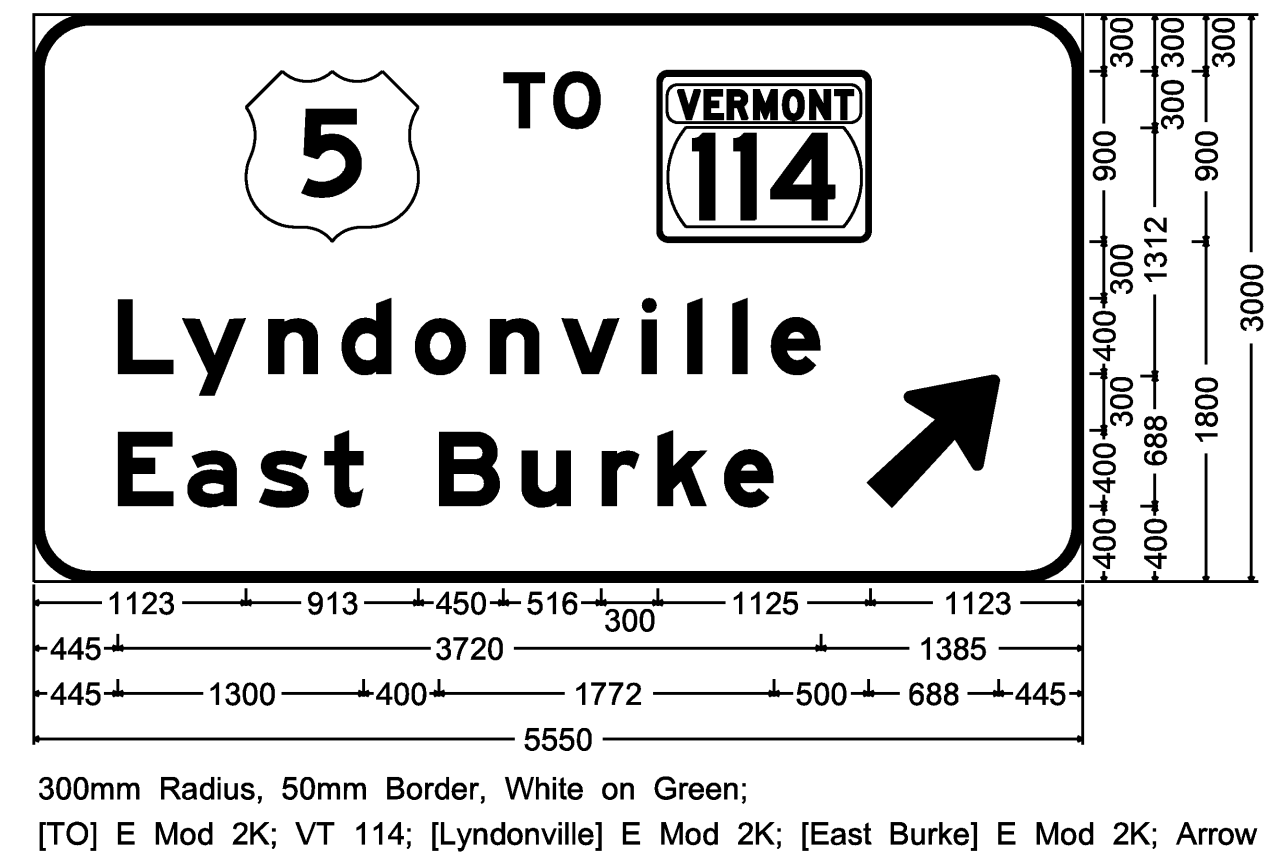


M.M. 129.130 SB OVERHEAD

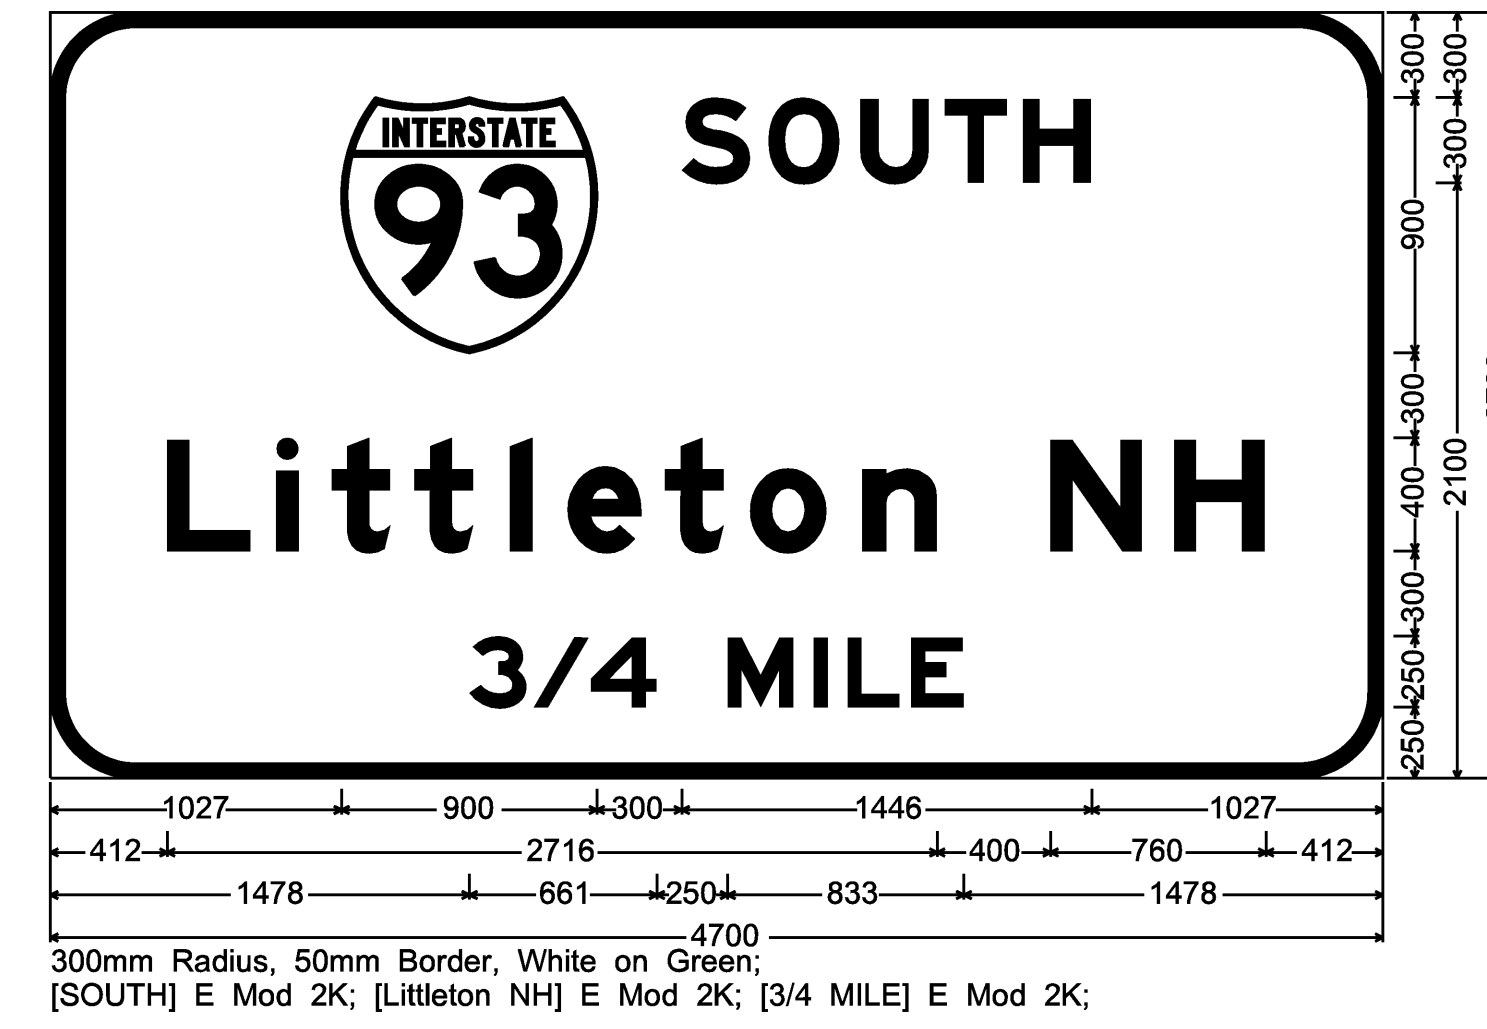

M.M. 136.300 NB
M.M. 138.010 SB

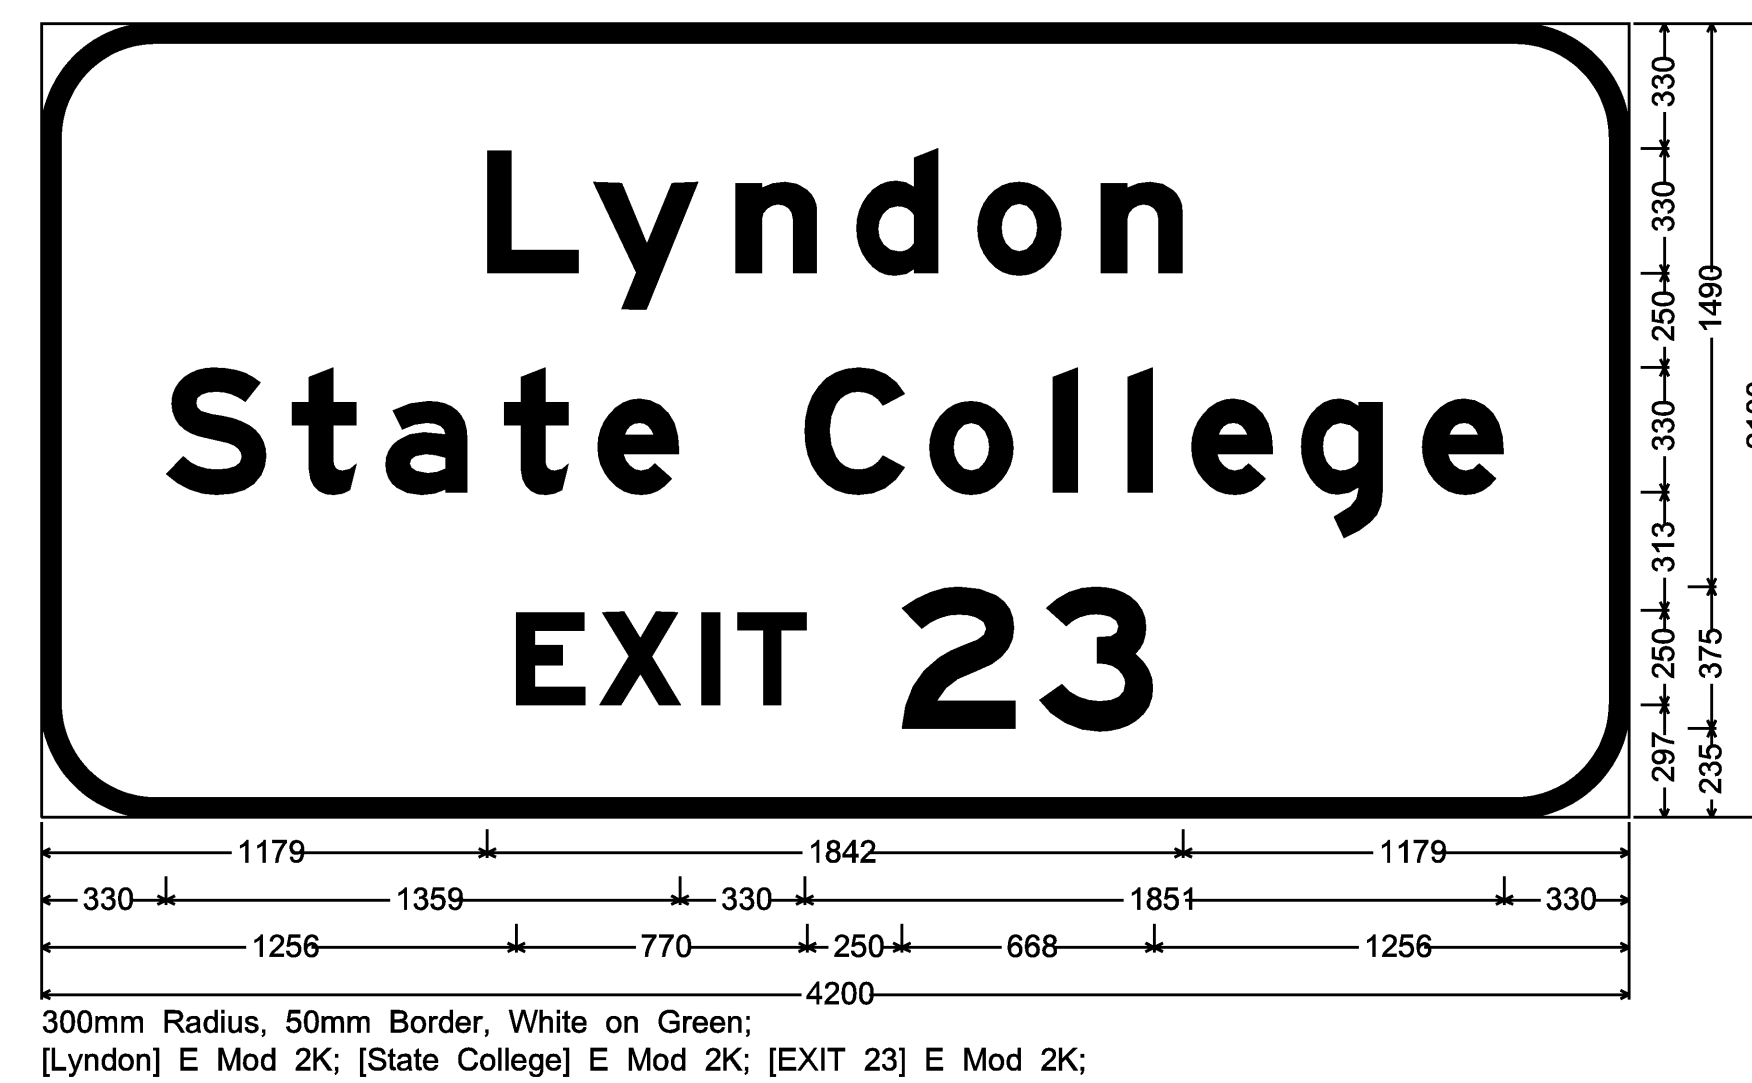

M.M. 129.130 SB OVERHEAD

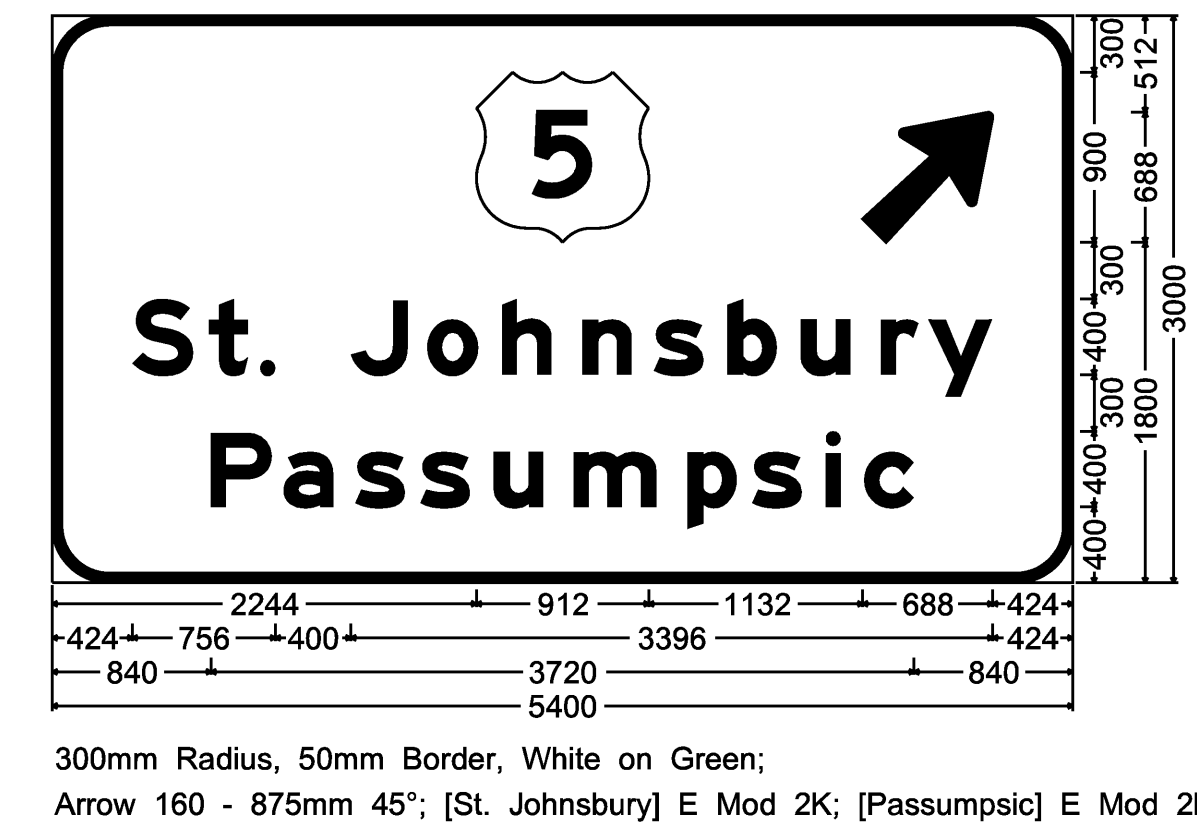

SEE GENERAL SIGN DETAIL NOTES ON SHEET 63.

SIGN DETAIL SHEET 4

PROJECT NAME:	ST. JOHNSBURY-LYNDON
PROJECT NUMBER:	HES 091-3(42)
FILE NAME:	9721la-details.dgn
PROJECT LEADER:	CRB
DESIGNED BY:	PTS
CLD REF. NO.:	97-0211
PLOT DATE:	1/4/2007
DRAWN BY:	HJC
CHECKED BY:	DAM
SHEET	66 OF 130