



M.M. 133.500 SB

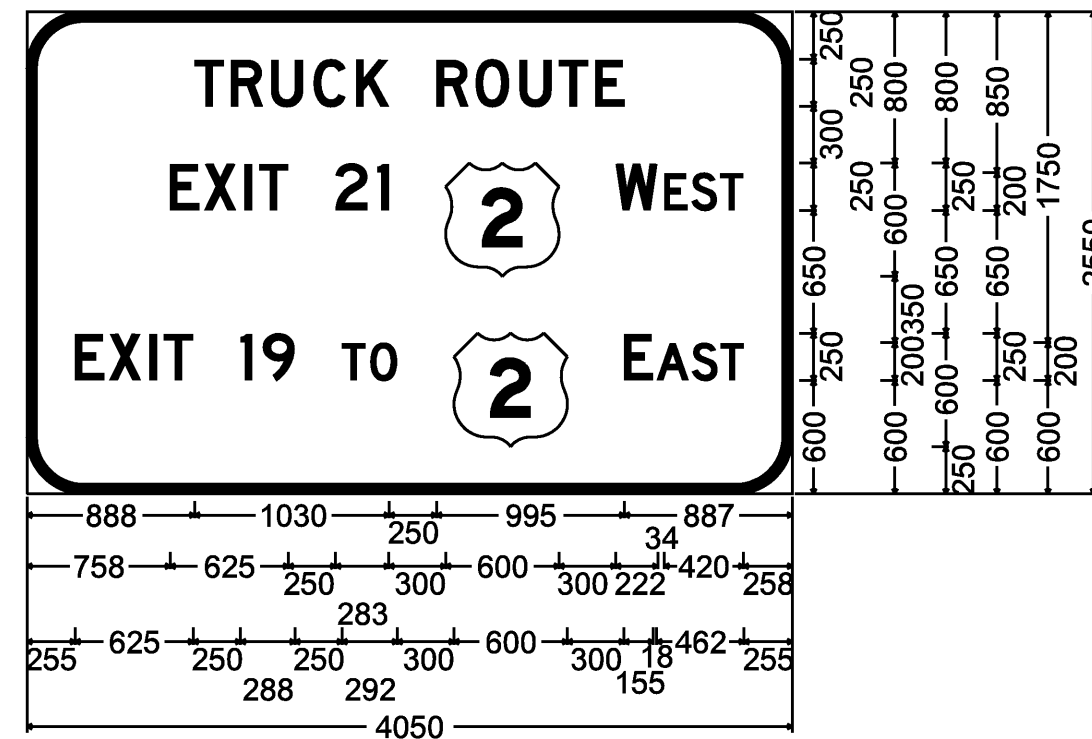


300mm Radius, 50mm Border, White on Green;  
[TRUCK ROUTE] D 2K; [EXIT 21] D 2K; [WEST] D 2K; [EXIT 19 TO] D 2K; [EAST] D 2K;

M.M. 137.400 SB

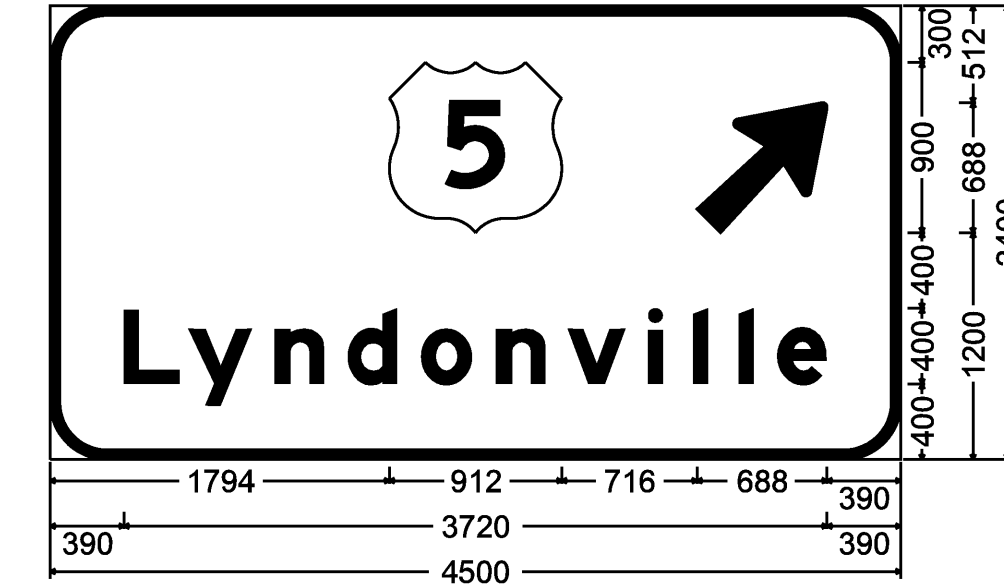


300mm Radius, 50mm Border, White on Green;  
Arrow 160 - 875mm 45°; [Lyndonville] E Mod 2K;

M.M. 129.920 SB

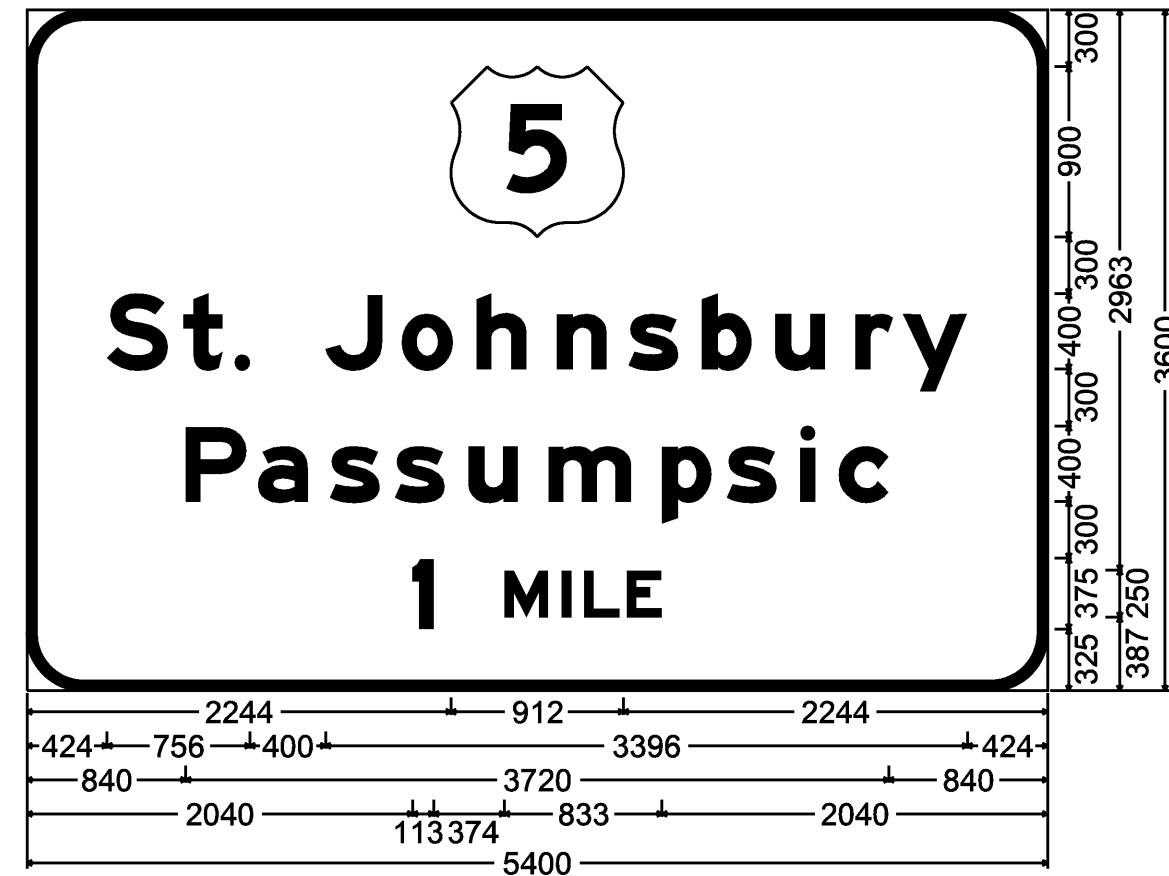


300mm Radius, 50mm Border, White on Green;  
[St. Johnsbury] E Mod 2K; [Passumpsic] E Mod 2K; [1 MILE] E Mod 2K;

M.M. 136.175 SB

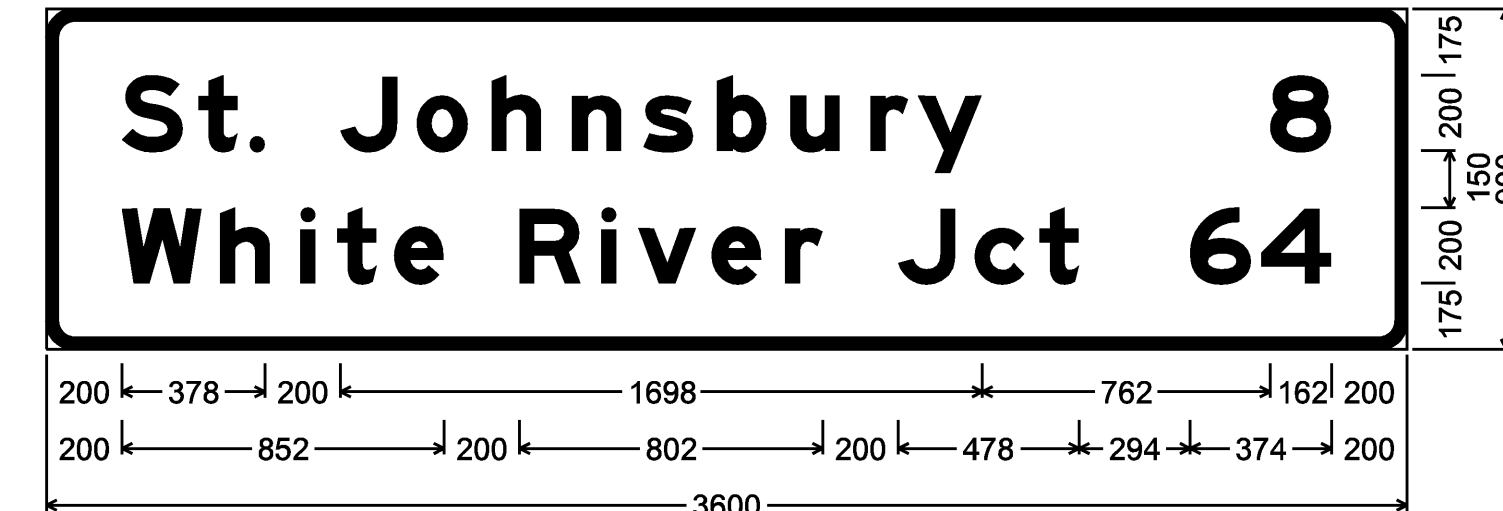


75mm Radius, 30mm Border, White on Green;  
[St. Johnsbury] E Mod 2K; [8] E Mod 2K; [White River Jct] E Mod 2K;  
[64] E Mod 2K;

M.M. 129.564 SB

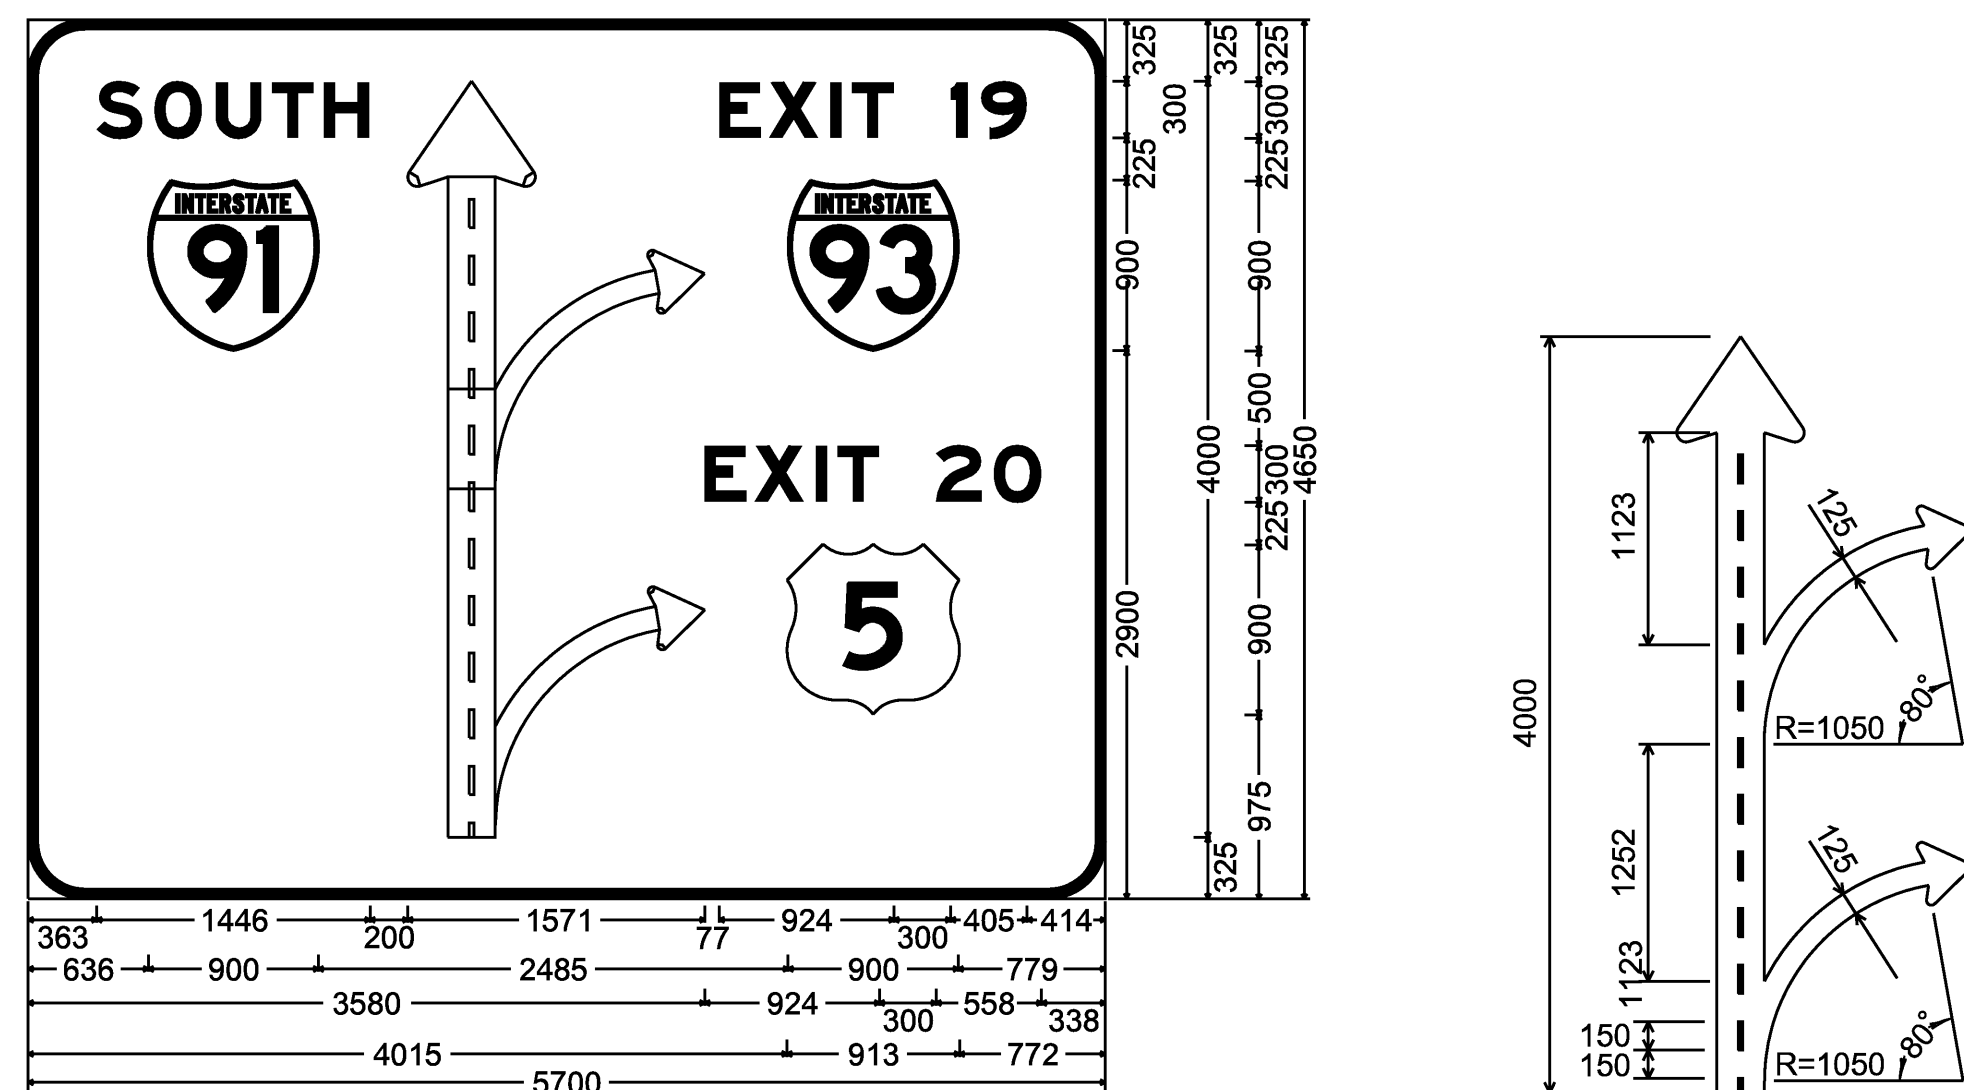

300mm Radius, 50mm Border, White on Green;  
[SOUTH] E Mod 2K; Diagrammatic Arrow lane lines Black; [EXIT 19] E Mod 2K; [EXIT 20] E Mod 2K;

M.M. 133.950 SB

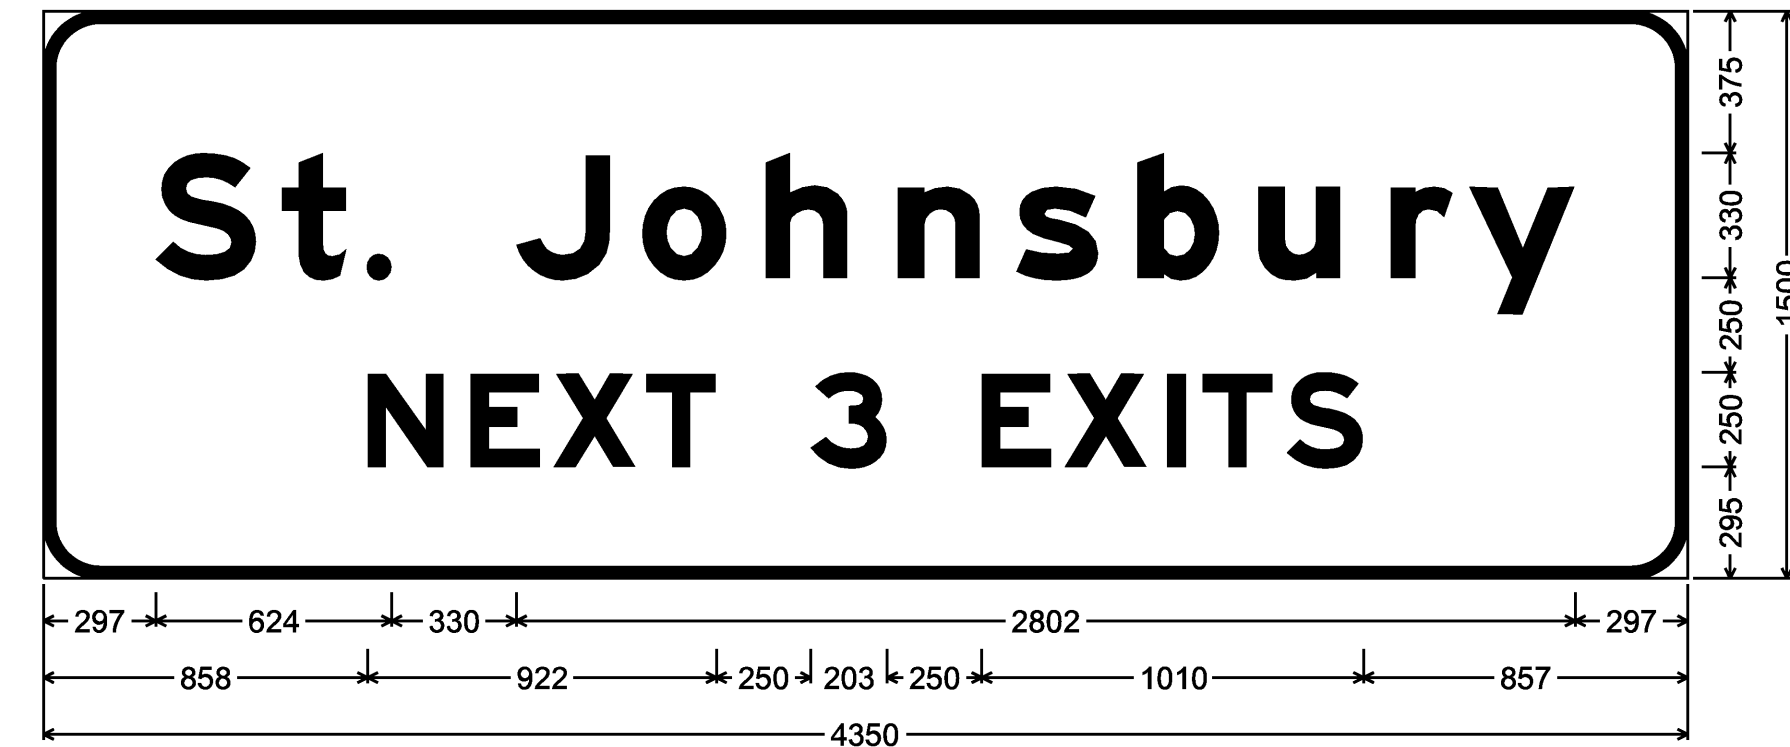

150mm Radius, 30mm Border, White on Green;  
[St. Johnsbury] E Mod 2K; [NEXT 3 EXITS] E Mod 2K;

SEE GENERAL SIGN DETAIL NOTES ON SHEET 63.

**SIGN DETAIL  
SHEET 5**

PROJECT NAME: ST. JOHNSBURY-LYNDON  
PROJECT NUMBER: HES 091-3(42)

FILE NAME: 9721la-details.dgn	PLOT DATE: 1/4/2007
PROJECT LEADER: CRB	DRAWN BY: HJC
DESIGNED BY: PTS	CHECKED BY: DAM
CLD REF. NO.: 97-0211	SHEET 67 OF 130