


I-91

50

HYPHEN DETAIL

FOR EXAMPLE, ROUTE NUMBERS SHALL APPEAR AS: I-91, US5, VT22

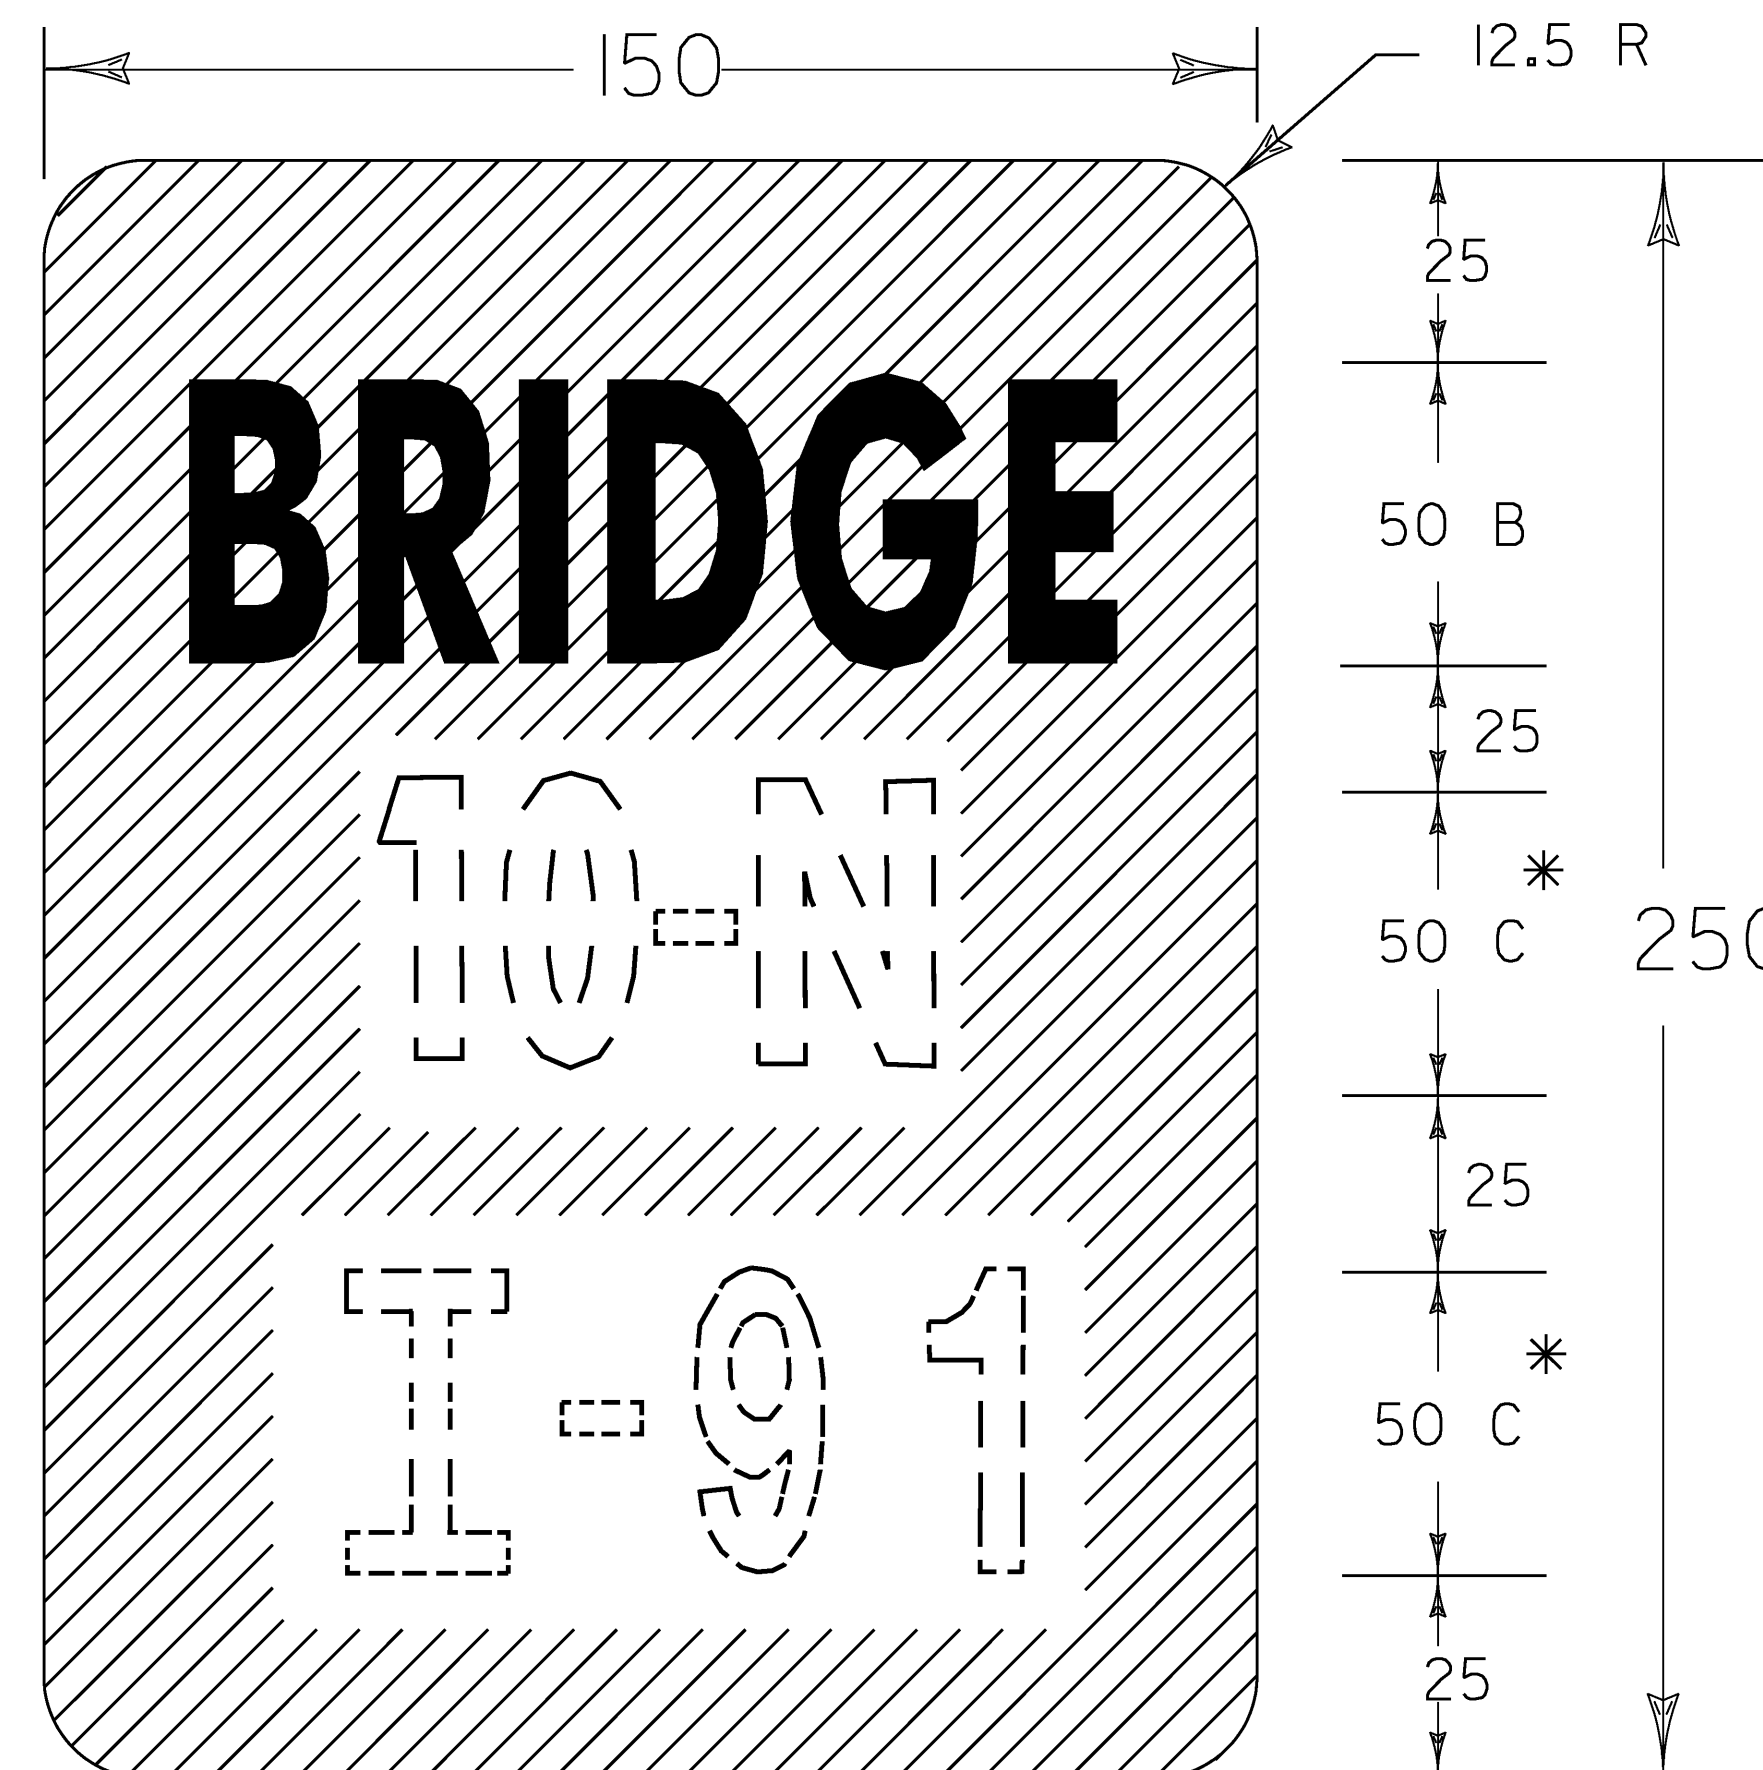


VD-701

* OPTICALLY SPACE BRIDGE AND ROUTE NUMBERS. SERIES B LETTERS MAY BE USED TO MAINTAIN VISUAL INTEGRITY.

THE FOLLOWING BRIDGES ARE NOT SHOWN ON THE PLANS BUT REQUIRE NEW PLAQUES. QUANTITIES FOR REMOVAL OF EXISTING PLAQUES AND INSTALLATION OF NEW PLAQUES AND POSTS HAVE BEEN ESTIMATED.

NB		SB	
130.039	85-1	130.039	85-1
133.010	90-IN	133.035	90-IS

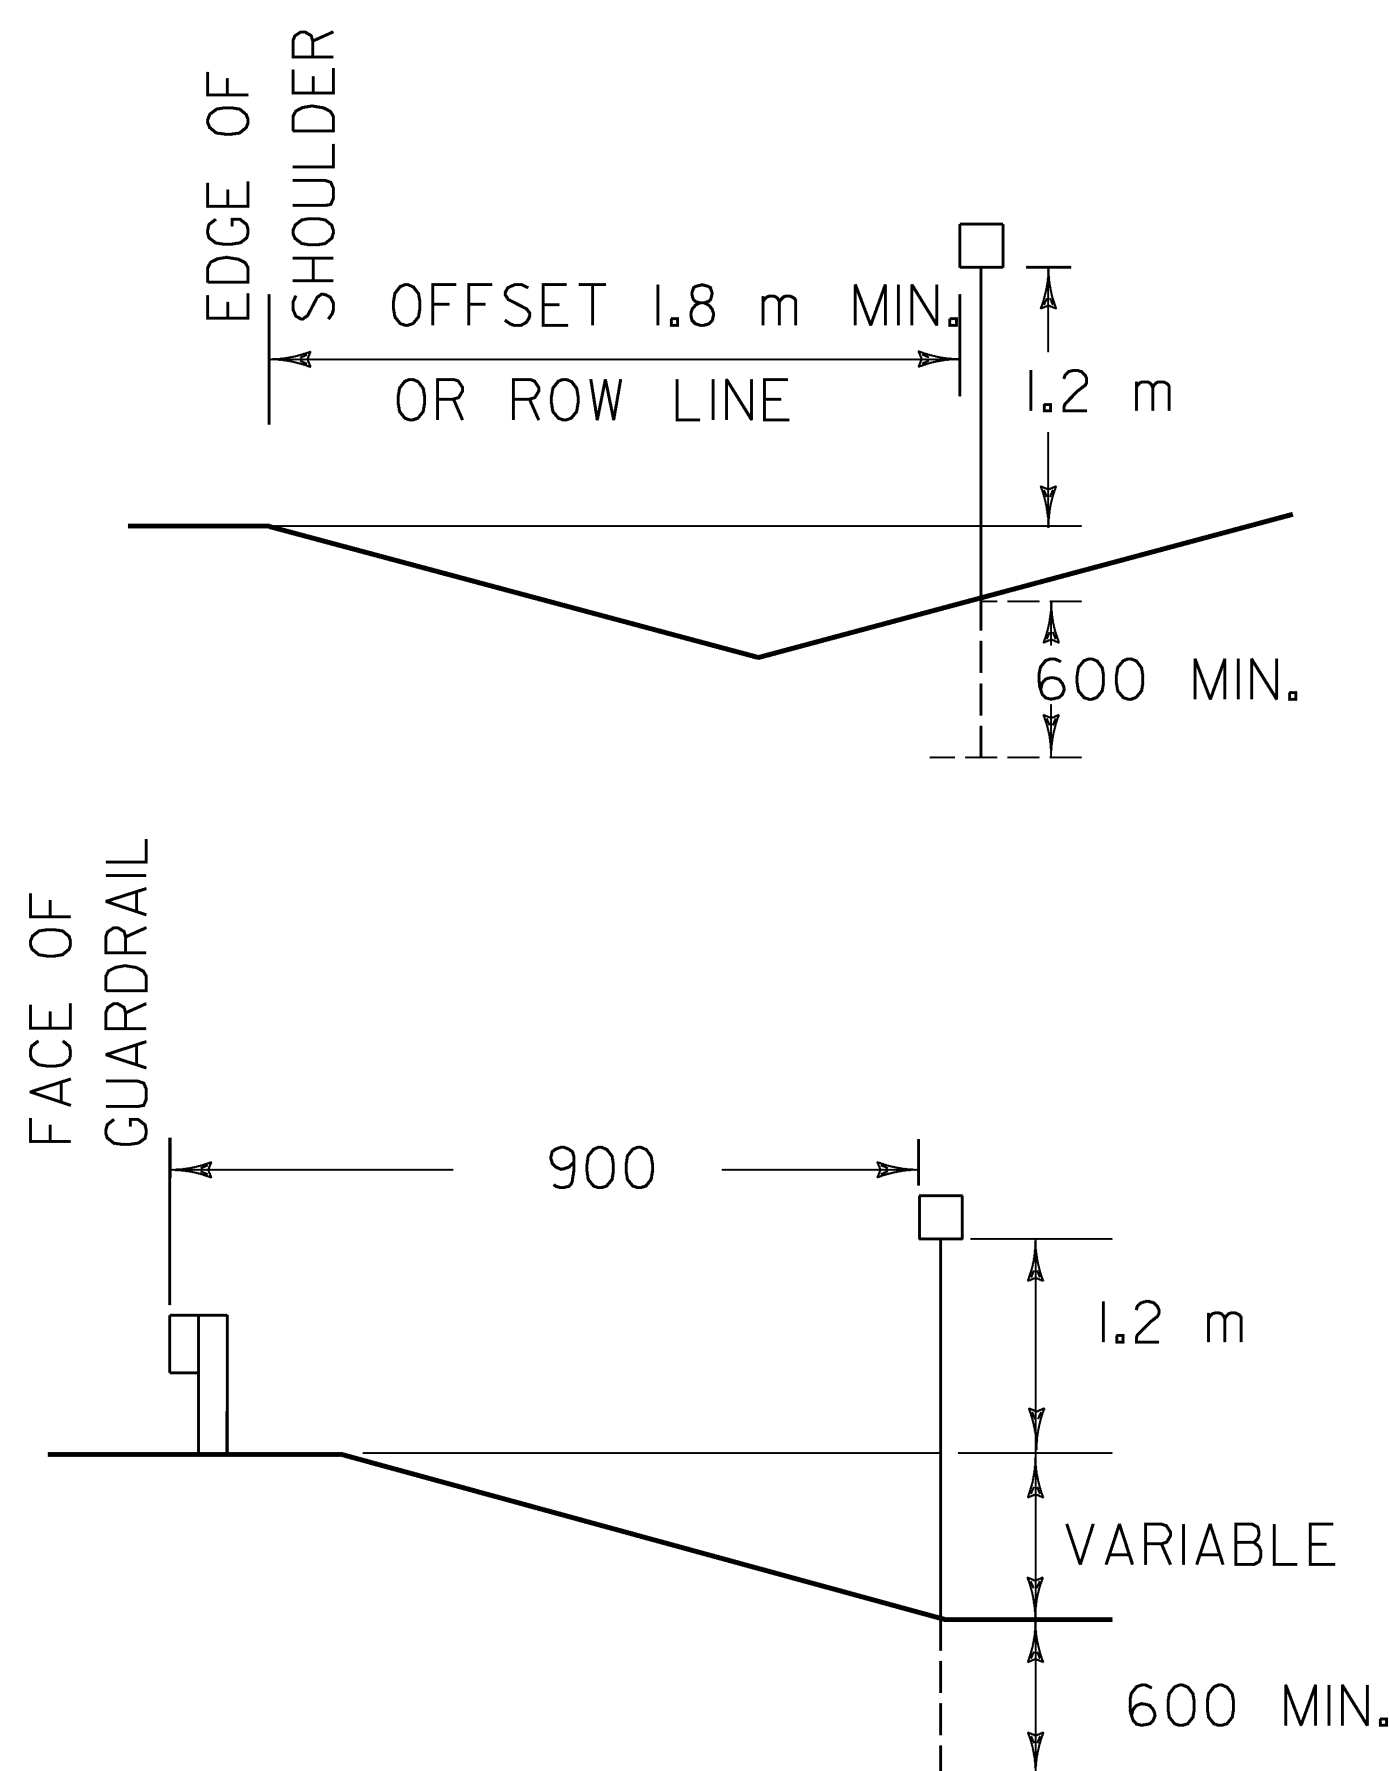

NOTES:

- GENERAL:**
DOTTED LINES AND NUMERALS INDICATE TEXT THAT VARIES.
- MATERIAL:**
THE SIGN BASE MATERIAL SHALL BE 1mm FLAT SHEET ALUMINUM.
- COLORS:**
THE SIGN SHALL HAVE A RETROREFLECTORIZED WHITE TEXT ON RETROREFLECTORIZED GREEN BACKGROUND. THE COLORS SHALL CONFORM WITH THOSE FOUND IN STANDARD COLOR TOLERANCE CHARTS AS APPROVED BY THE U.S. DEPARTMENT OF TRANSPORTATION, FEDERAL HIGHWAY ADMINISTRATION.
- RETROREFLECTIVITY WILL BE EQUAL TO OR EXCEEDING ASTM TYPE III.
- LETTERING:**
LETTERS AND DIGITS SHALL CONFORM WITH THE STANDARD ALPHABETS FOR HIGHWAY SIGNS AS PRINTED BY THE FEDERAL HIGHWAY ADMINISTRATION.
- POSTS:**
FLANGED CHANNEL STEEL 3 kg/m POSTS OR 45 mm SQUARE STEEL WITH 50 mm ANCHOR SHALL BE USED. POST SHALL BE A MINIMUM OF 2.4 m.

BRIDGE PLAQUE DETAIL

SIGN DETAIL SHEET 8	PROJECT NAME: ST. JOHNSBURY-LYNDON	PLOT DATE: 1/4/2007
	PROJECT NUMBER: HES 091-3(42)	DRAWN BY: HJC
	FILE NAME: 97211a-details.dgn	CHECKED BY: DAM
	PROJECT LEADER: CRB	SHEET 70 OF 130
	DESIGNED BY: PTS	
	CLD REF. NO.: 97-0211	