


STATE OF VERMONT AGENCY OF TRANSPORTATION



PROPOSED IMPROVEMENT TOWN OF WATERFORD COUNTY OF CALEDONIA

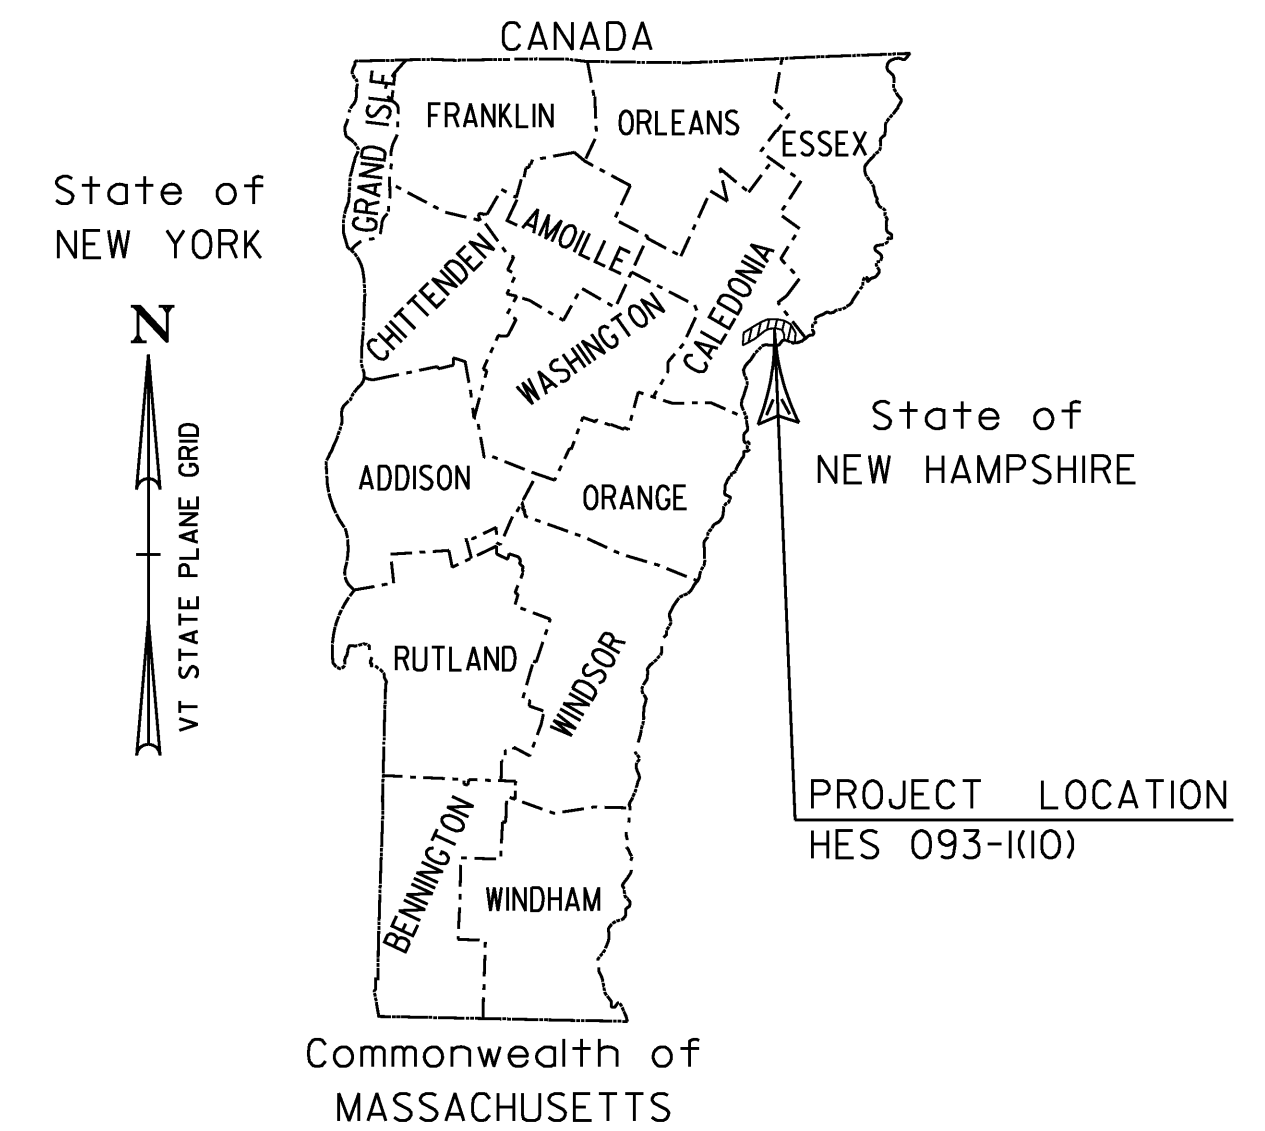



INTERSTATE ROUTE 93 (HES 093-1(10)) - SIGNS

BEGINNING AT A POINT AT THE NEW HAMPSHIRE / VERMONT STATE LINE IN THE TOWN OF WATERFORD AND EXTENDING NORTHERLY APPROXIMATELY 17.86 KM (11.10 MI) TO MM 11.0

LENGTH OF ROADWAY 17 864 METERS = 11.10 MILES = 17.86 KILOMETERS
LENGTH OF PROJECT 17 864 METERS = 11.10 MILES = 17.86 KILOMETERS

WORK TO BE PERFORMED UNDER THIS PROJECT INCLUDES REMOVAL OF EXISTING SIGNS AND PLACEMENT OF NEW SIGNS AND ASSOCIATED ELEMENTS ALONG THE PROJECT LENGTH, RAMPS, AND INTERCHANGES.

TRAFFIC DATA	
NORTHBOUND	SOUTHBOUND
INTERSTATE 93	
2000 ADT = 4900	2000 ADT = 4900

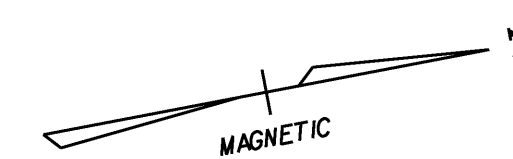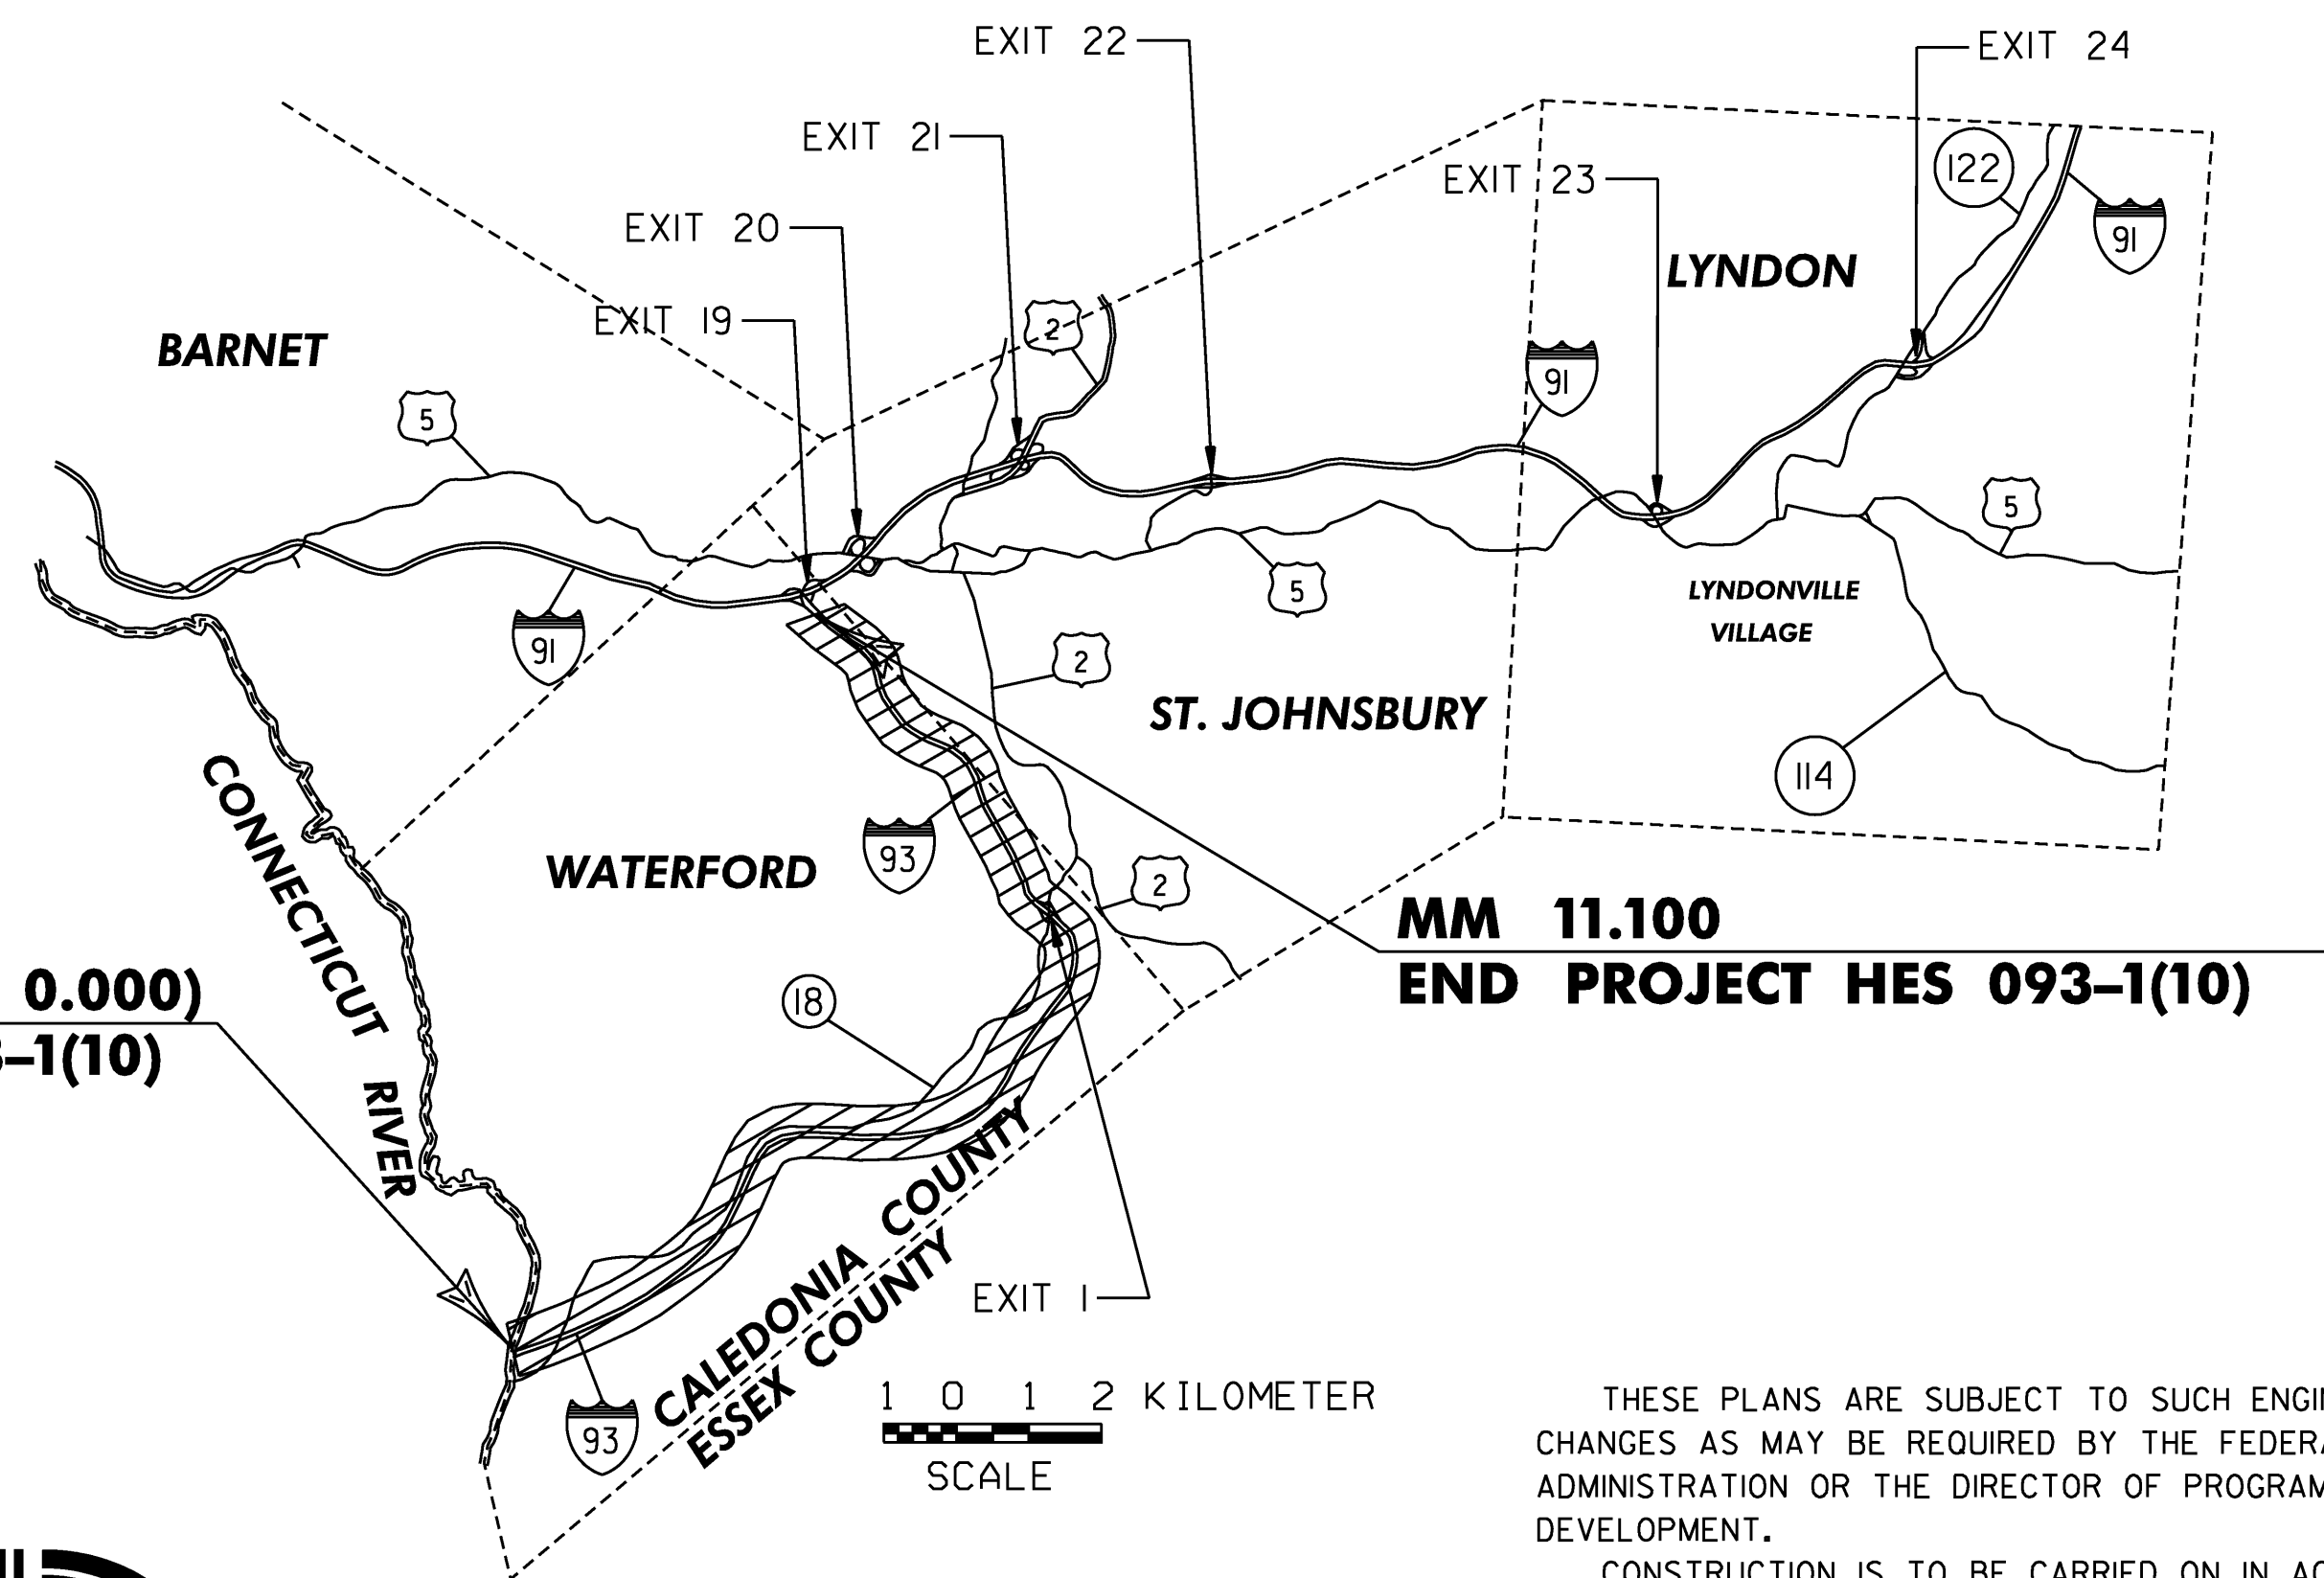

CONVENTIONAL SYMBOLS


COUNTY LINE	
TOWN LINE	
LIMITS OF ACCESS	
POINT OF ACCESS	
FENCE LINE	
STONE WALL	
TRAVELED WAY	
GUARD RAIL	
RAILROAD	
SURVEY LINE	
CULVERT	
POWER POLE	
TELEPHONE POLE	
TREES	
CONTROL OF ACCESS	
PROPERTY LINE	
R.O.W. TAKING LINE	
SLOPE RIGHTS	
TOP OF CUT	
TOE OF SLOPE	

**VT-NH STATE LINE (MM 0.000)
BEGIN PROJECT HES 093-1(10)**

**MM 11.100
END PROJECT HES 093-1(10)**

SURVEYED BY : N/A
SURVEYED DATE : N/A

DATUM
VERTICAL N/A
HORIZONTAL N/A

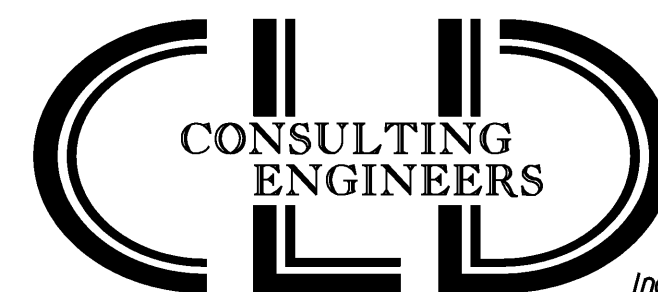

540 Commercial Street • Manchester, NH 03101
(603) 668-8223 • Fax: (603) 668-8802
email: cl@clandengr.com • www.clandengr.com
Maine • New Hampshire • Vermont

THESE PLANS ARE SUBJECT TO SUCH ENGINEERING CHANGES AS MAY BE REQUIRED BY THE FEDERAL HIGHWAY ADMINISTRATION OR THE DIRECTOR OF PROGRAM DEVELOPMENT.

CONSTRUCTION IS TO BE CARRIED ON IN ACCORDANCE WITH THESE PLANS AND THE STANDARD SPECIFICATIONS FOR CONSTRUCTION DATED 2001, AS APPROVED BY THE FEDERAL HIGHWAY ADMINISTRATION ON JANUARY 4, 2001 FOR USE ON THIS PROJECT, INCLUDING ALL SUBSEQUENT REVISIONS AND SUCH REVISED SPECIFICATIONS AND SPECIAL PROVISIONS AS ARE INCORPORATED IN THESE PLANS.



UNLESS NOTED OTHERWISE
STATIONS ARE IN MILES
ELEVATIONS ARE IN METERS
DIMENSIONS ARE IN MILLIMETERS

DEPARTMENT OF TRANSPORTATION FEDERAL HIGHWAY ADMINISTRATOR	
APPROVED _____	DATE _____
DIRECTOR OF PROGRAM DEVELOPMENT	
APPROVED _____	DATE _____
PROJECT MANAGER : ROGER THOMPSON	
PROJECT NAME : WATERFORD	
PROJECT NUMBER : HES 093-1 (10)	
SHEET 80 OF 130 SHEETS	