


Decel. lane taper begins at 1.078 ±
685' from Gore
Use 8 Type II Delineators

Accel. lane taper ends at 1.655 ±
1610' from Gore
Use 17 Type II Delineators

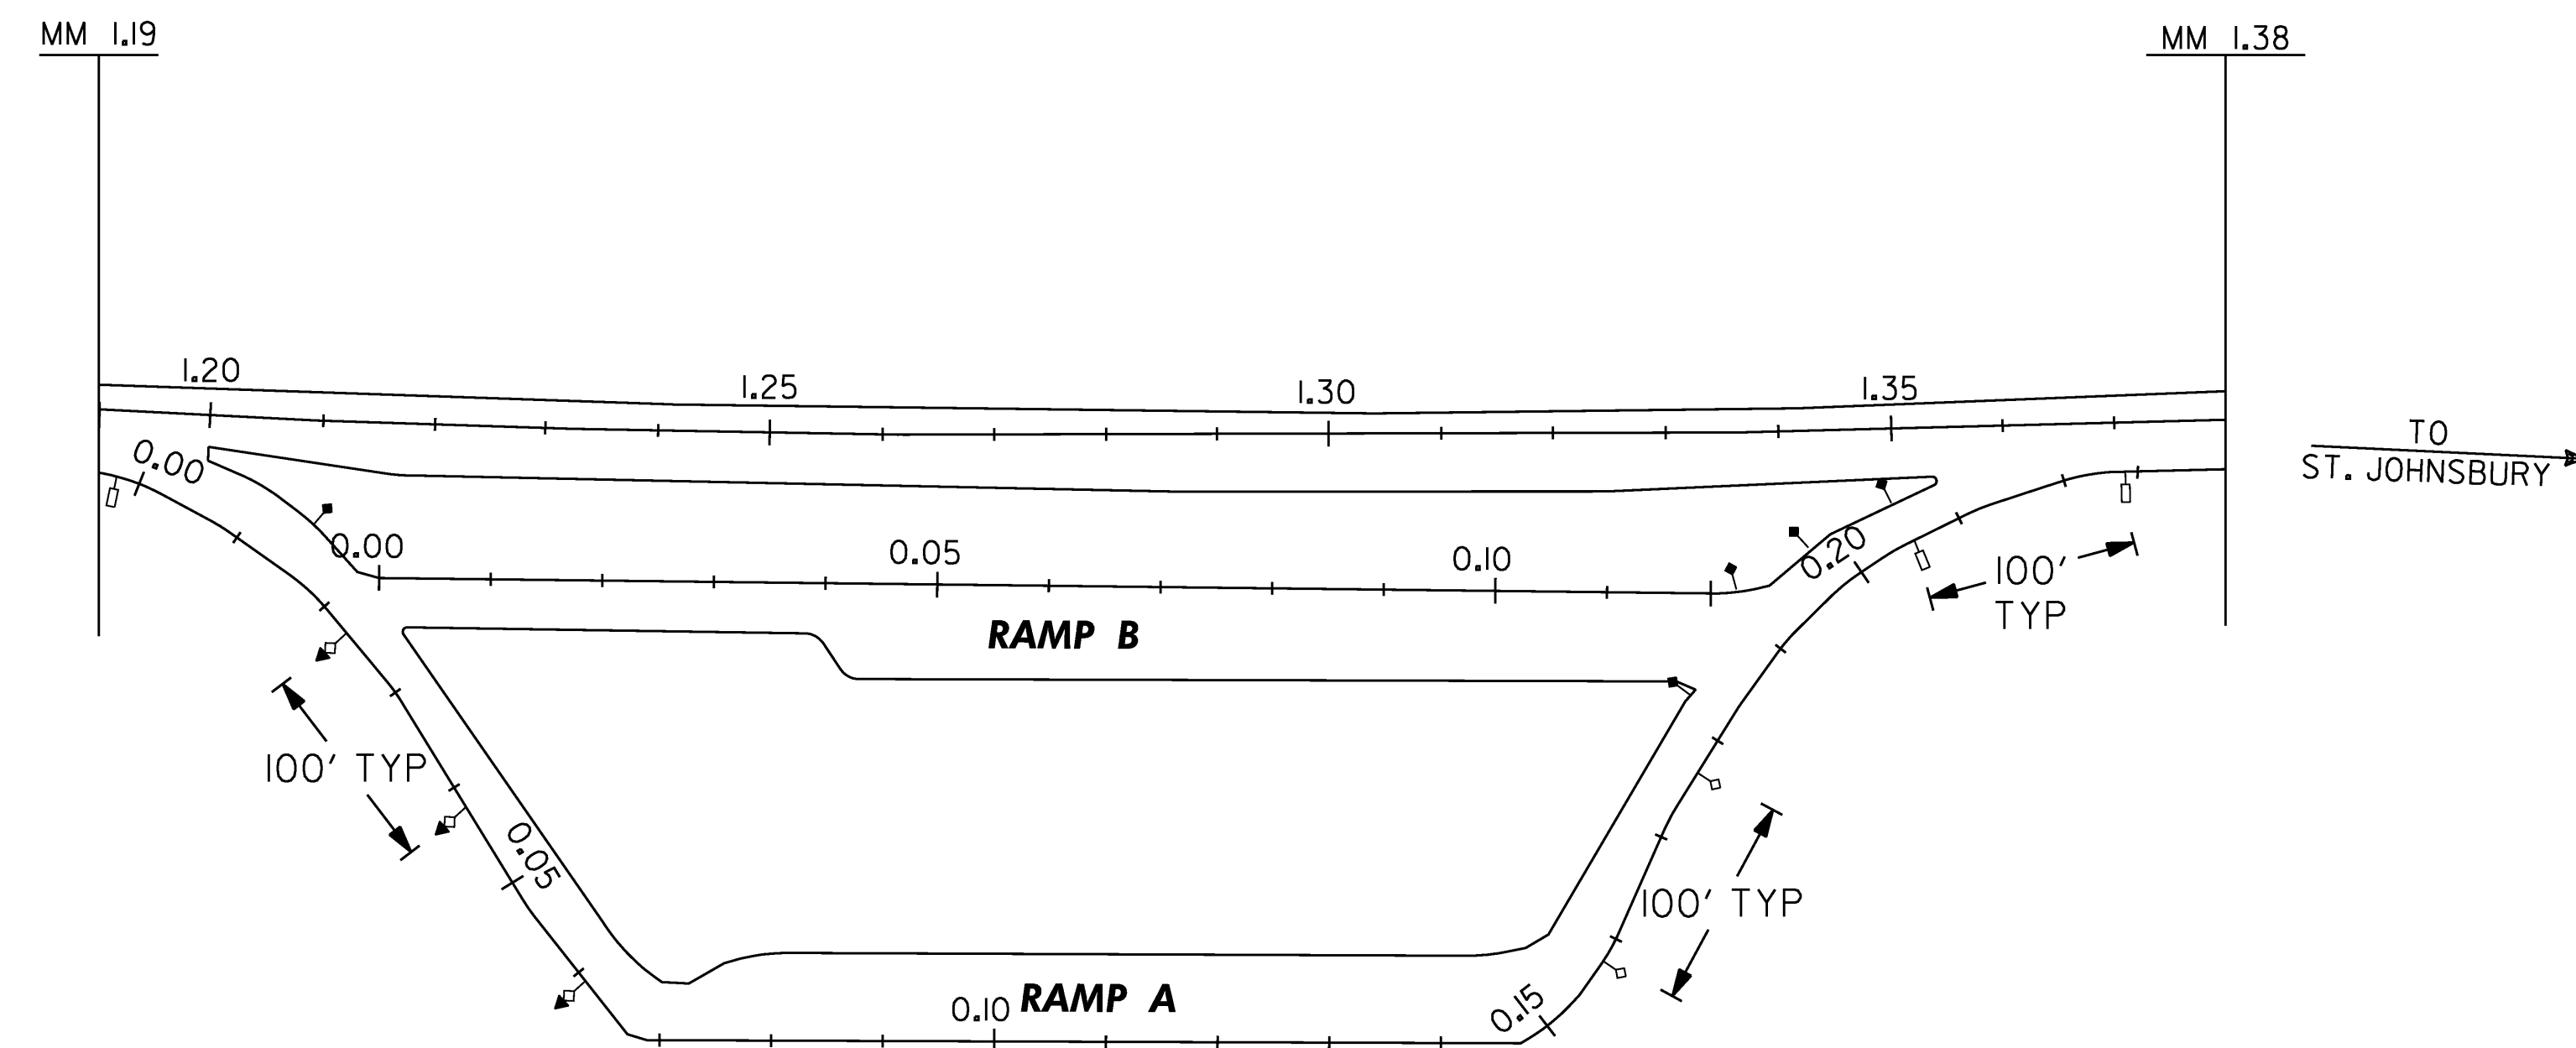

LEGEND

- ◇ TYPE I (WHITE)
- ◆ TYPE I (YELLOW)
- TYPE II (WHITE)
- ◆ TYPE III (RED ON BACK, WHITE)
- ◆ TYPE III (RED ON BACK, YELLOW)

**REST AREA
1.27 I-93 NB
DELINEATOR LAYOUT**

PROJECT NAME:	WATERFORD	PLOT DATE:	1/4/2007
PROJECT NUMBER:	HES 093-1(10)	DRAWN BY:	HJC
FILE NAME:	97211b-ra.dgn	CHECKED BY:	DAM
PROJECT LEADER:	CRB	SHEET	94 OF 130
DESIGNED BY:	DAM		
CLD REF. NO.:	97-0211		