




M.M. 7.000 NB

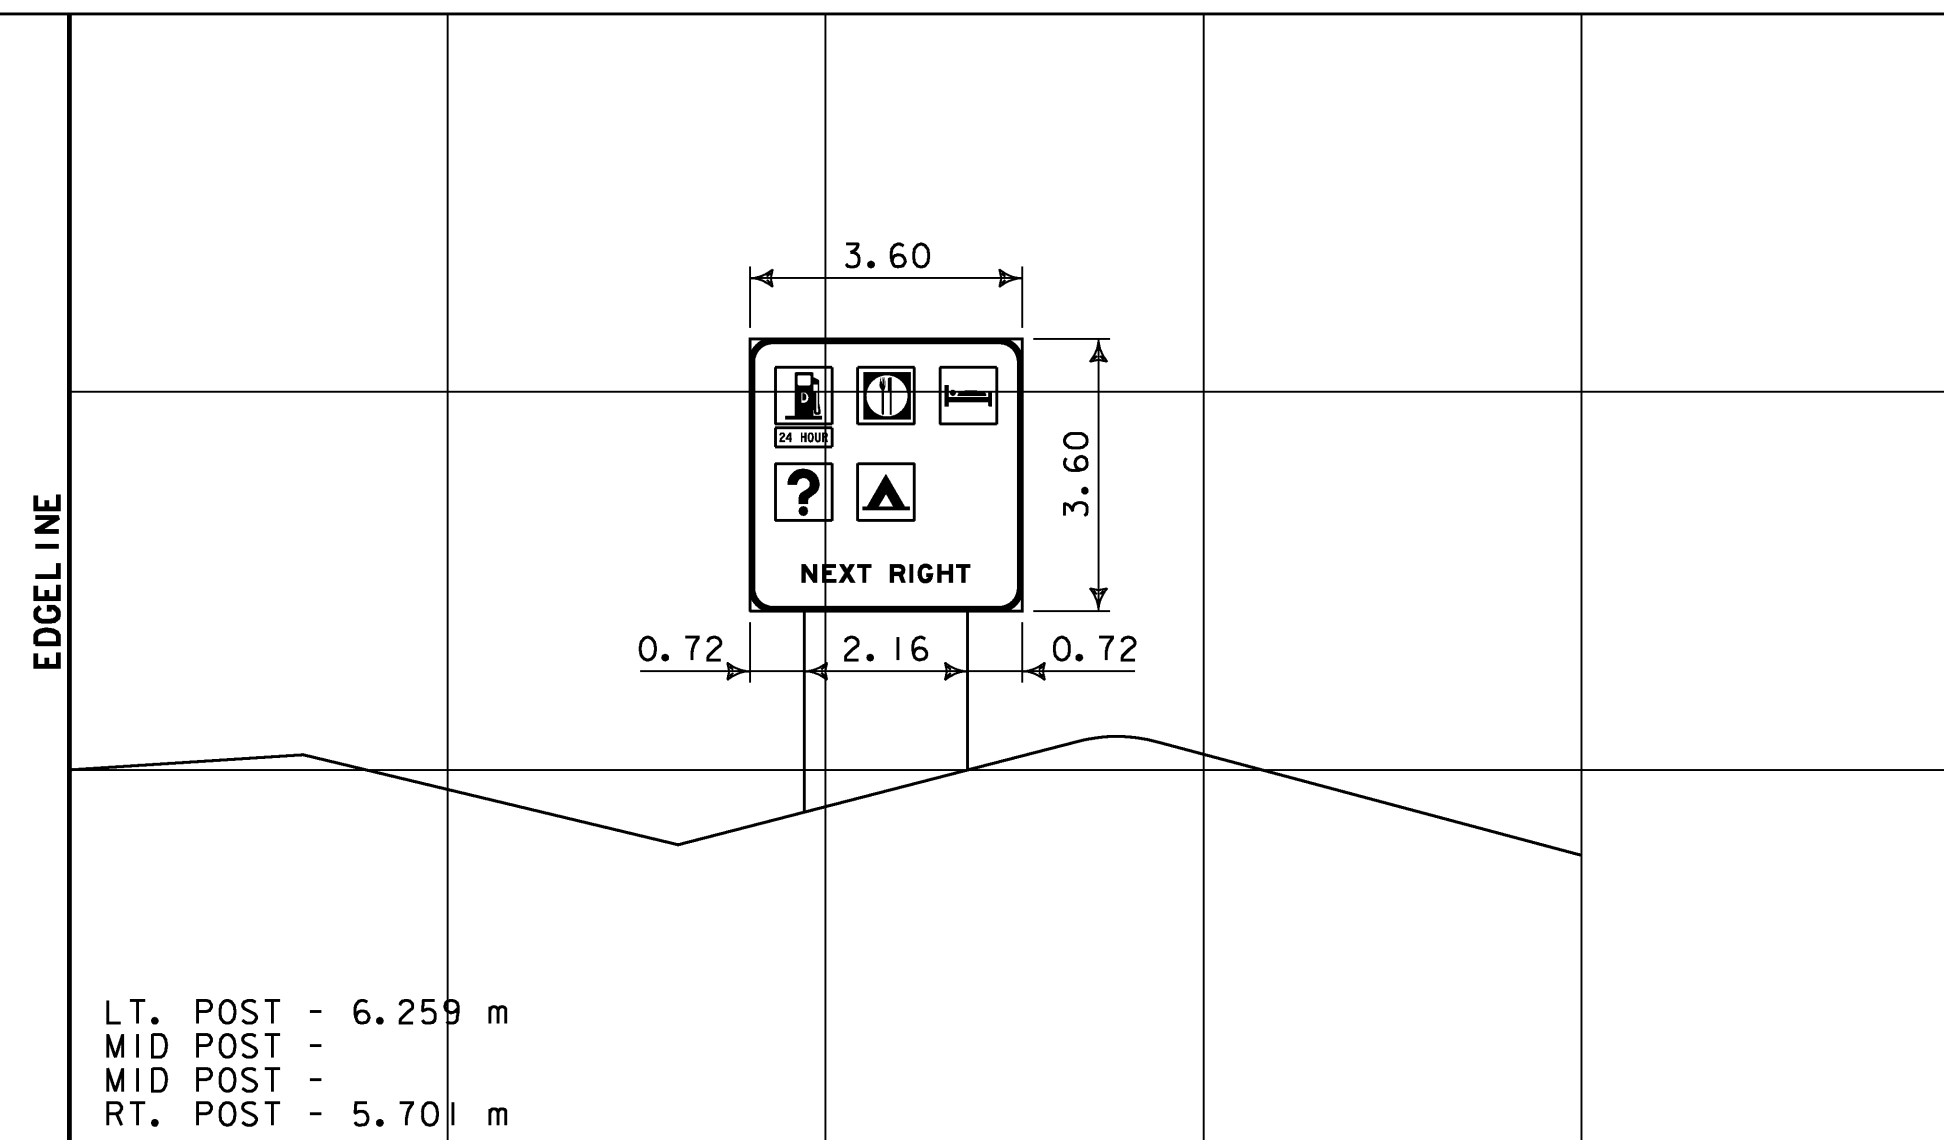


M.M. 8.980 NB

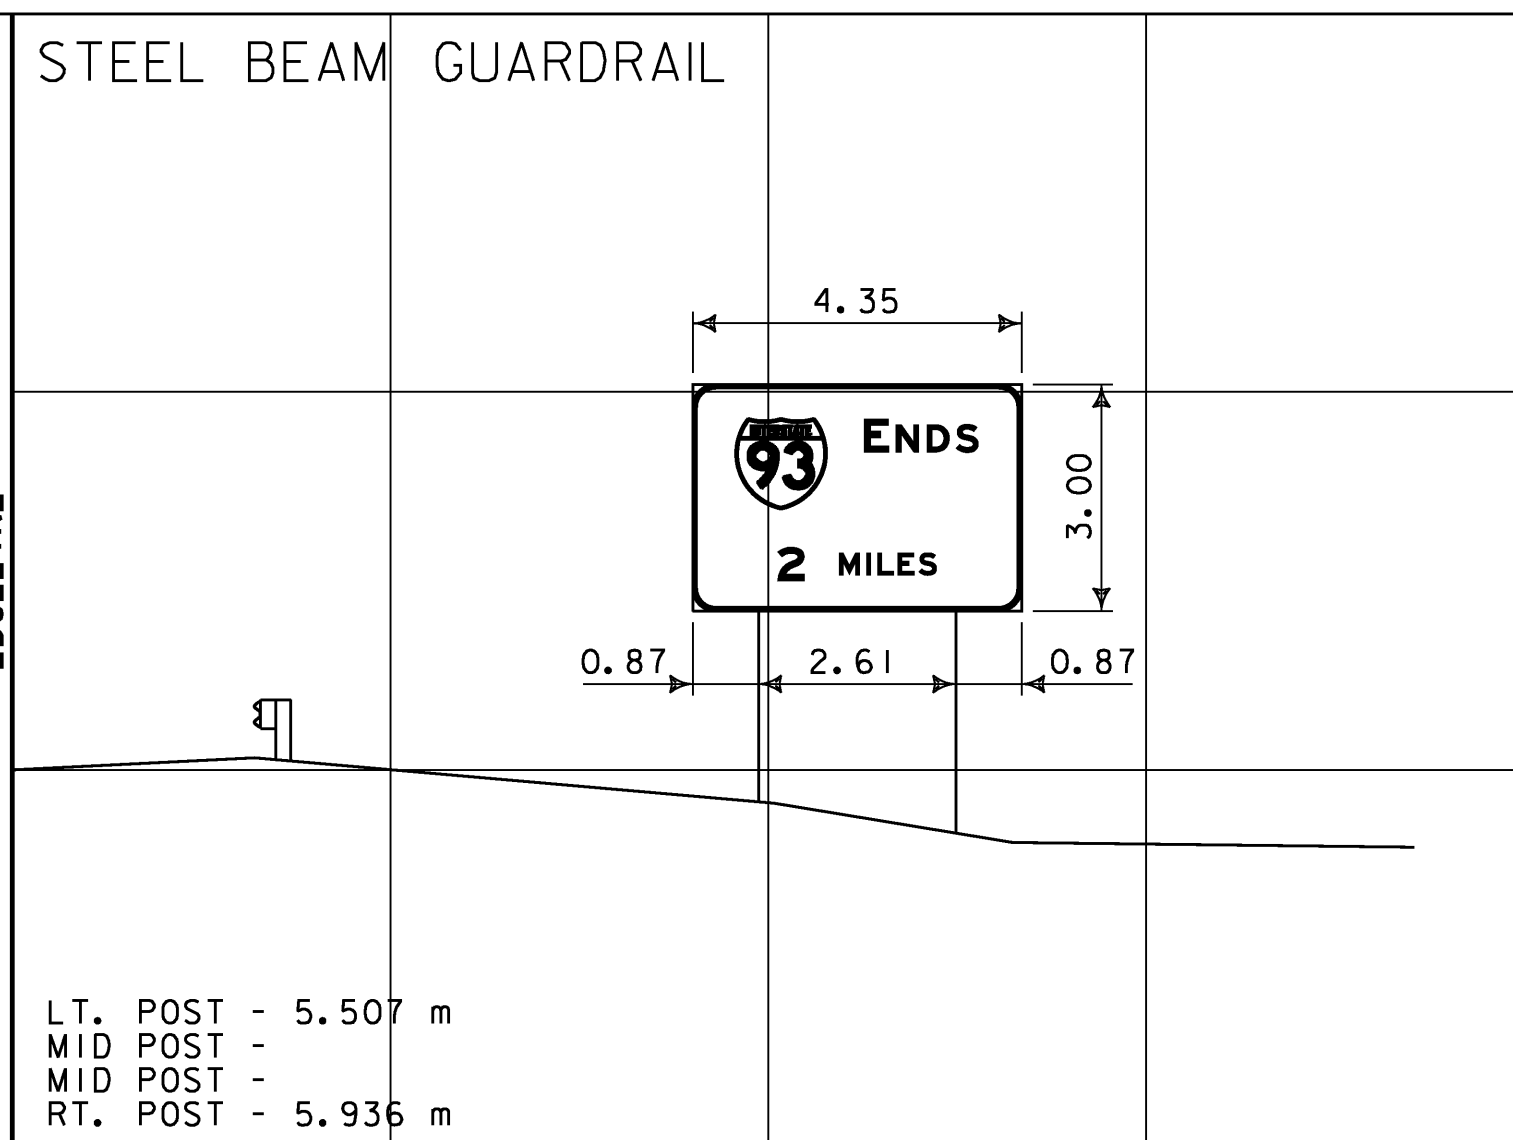


M.M. 6.435 SB

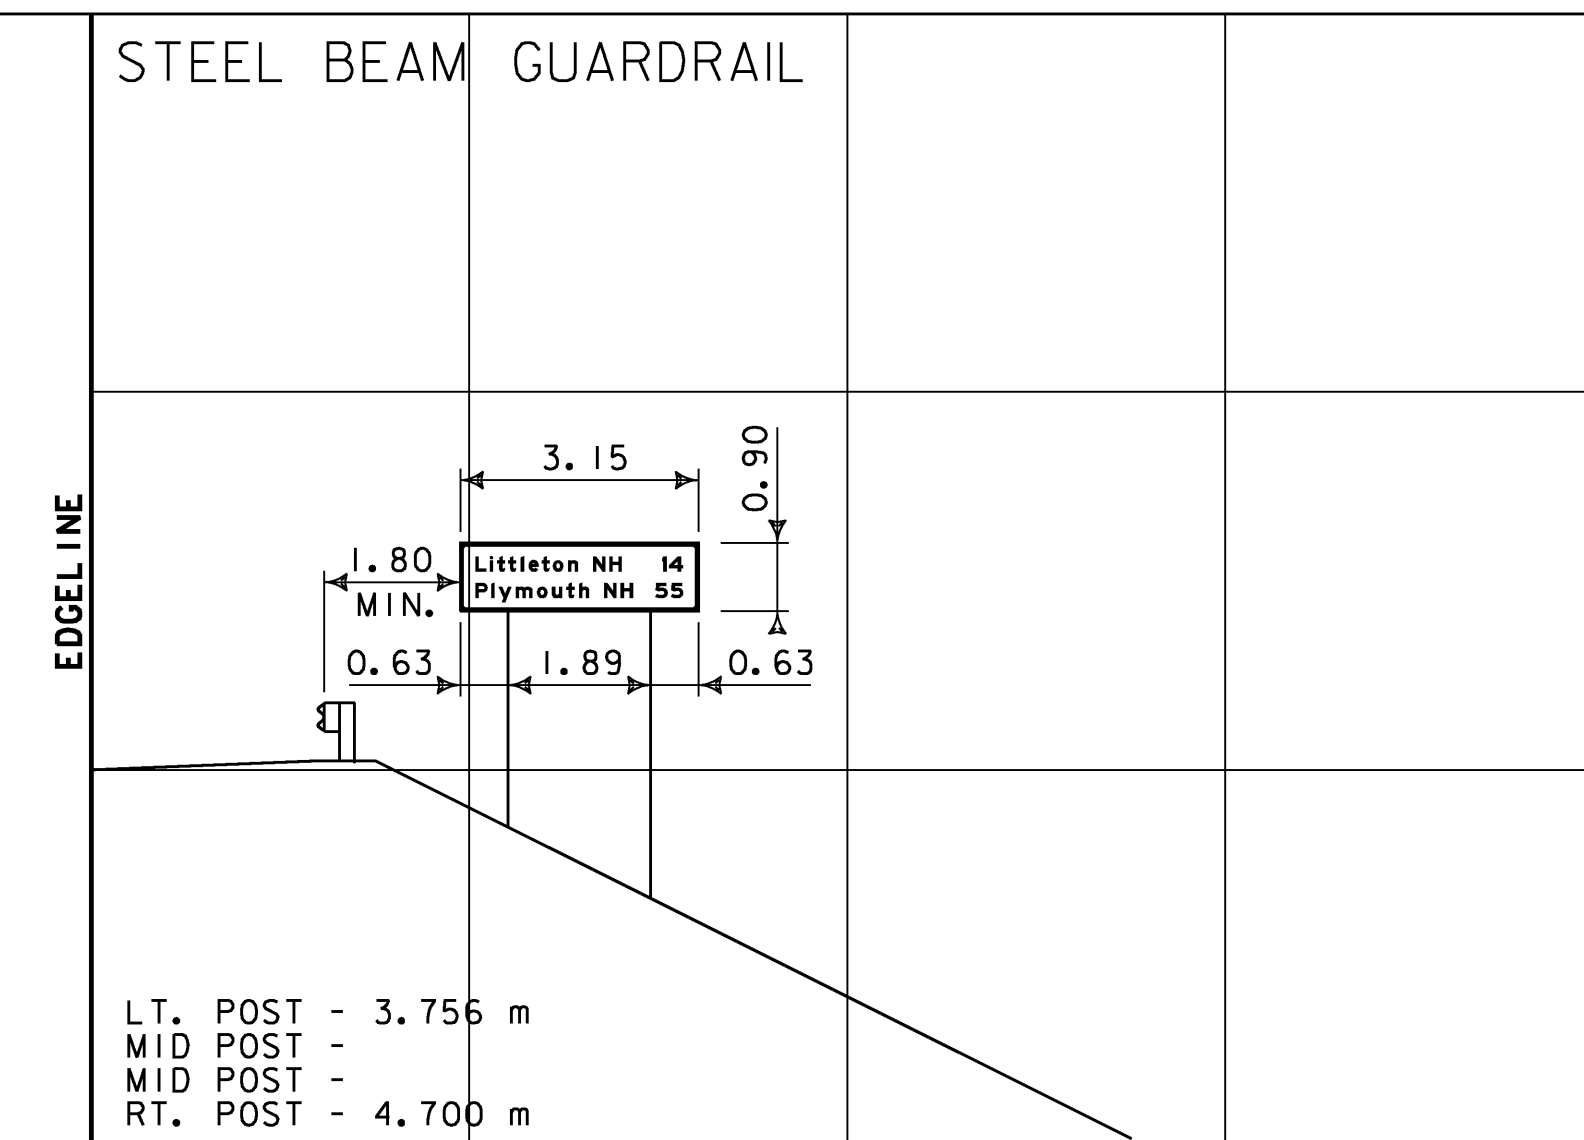


M.M. 6.840 NB

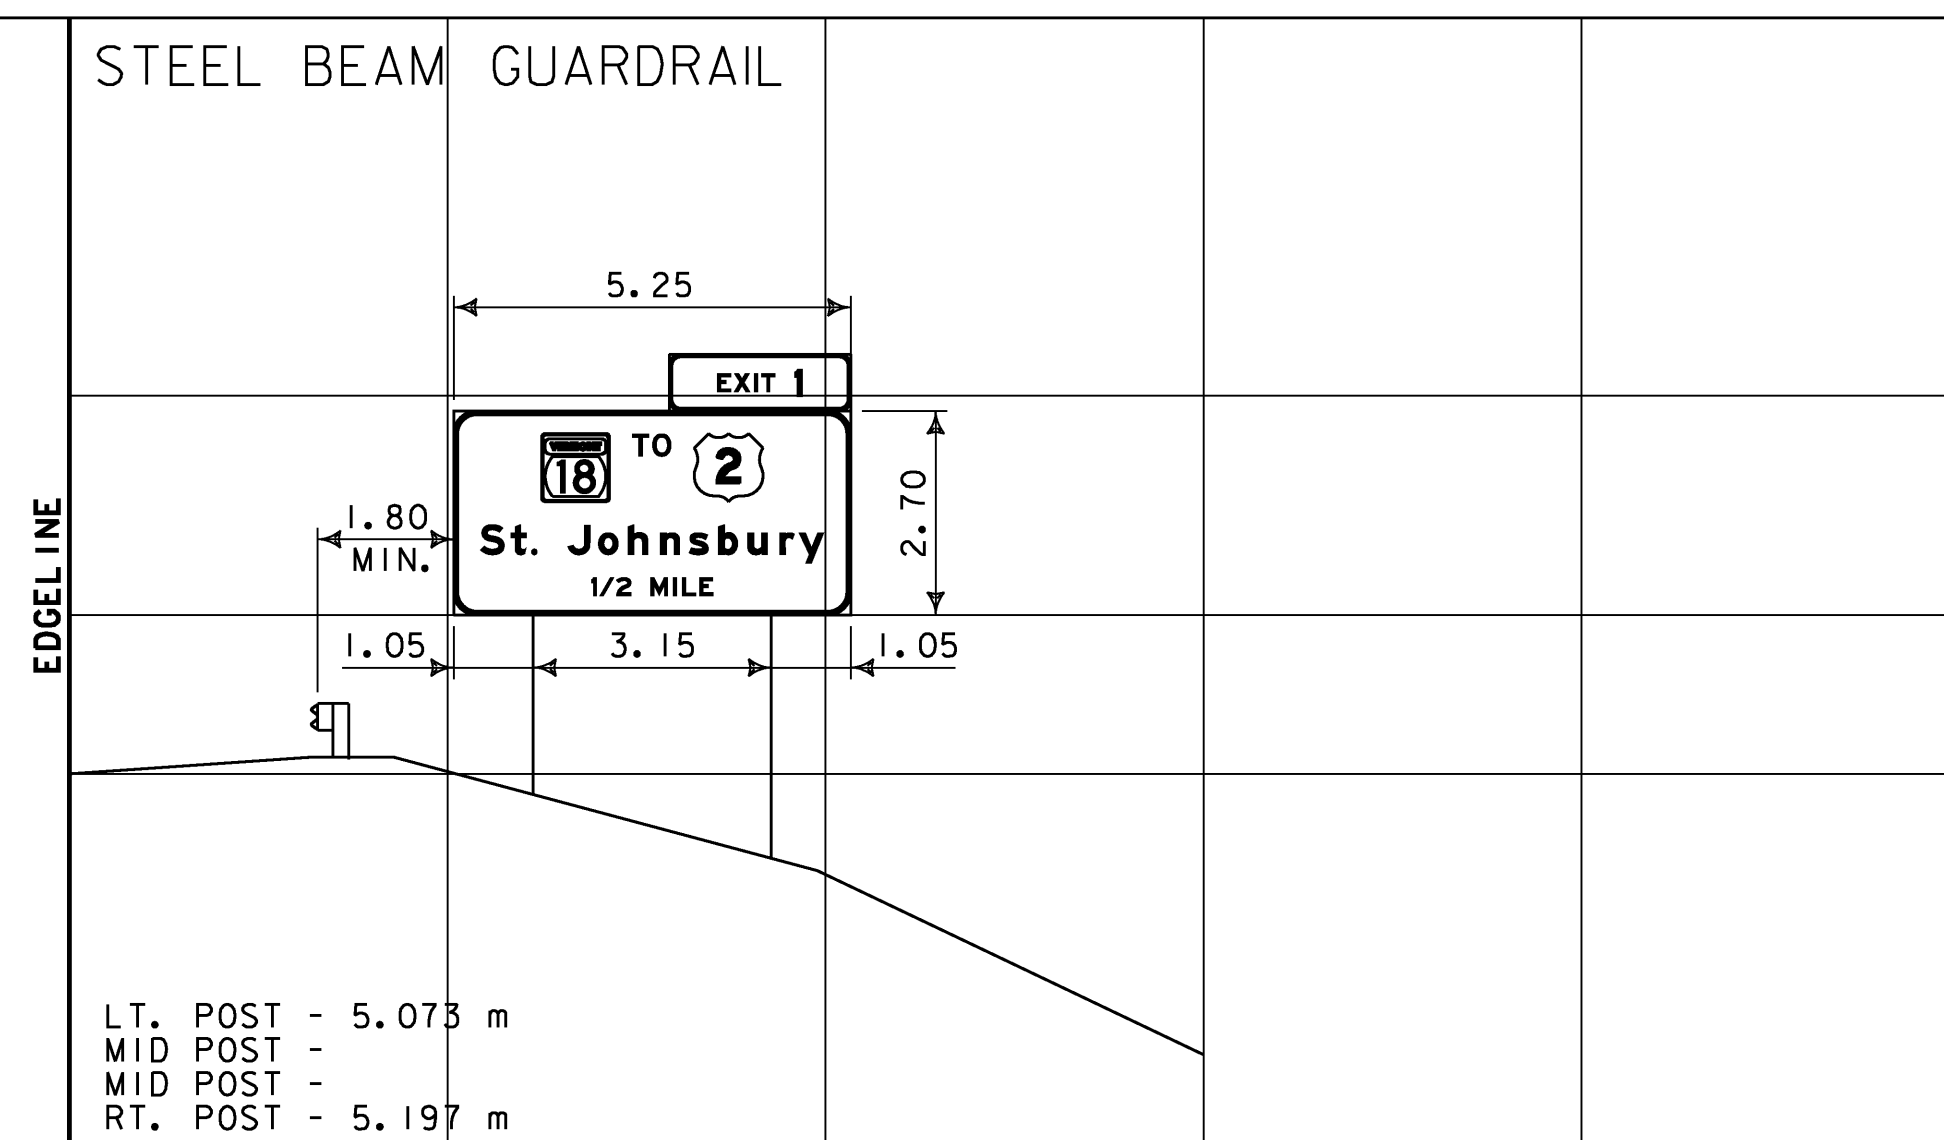


M.M. 8.316 NB

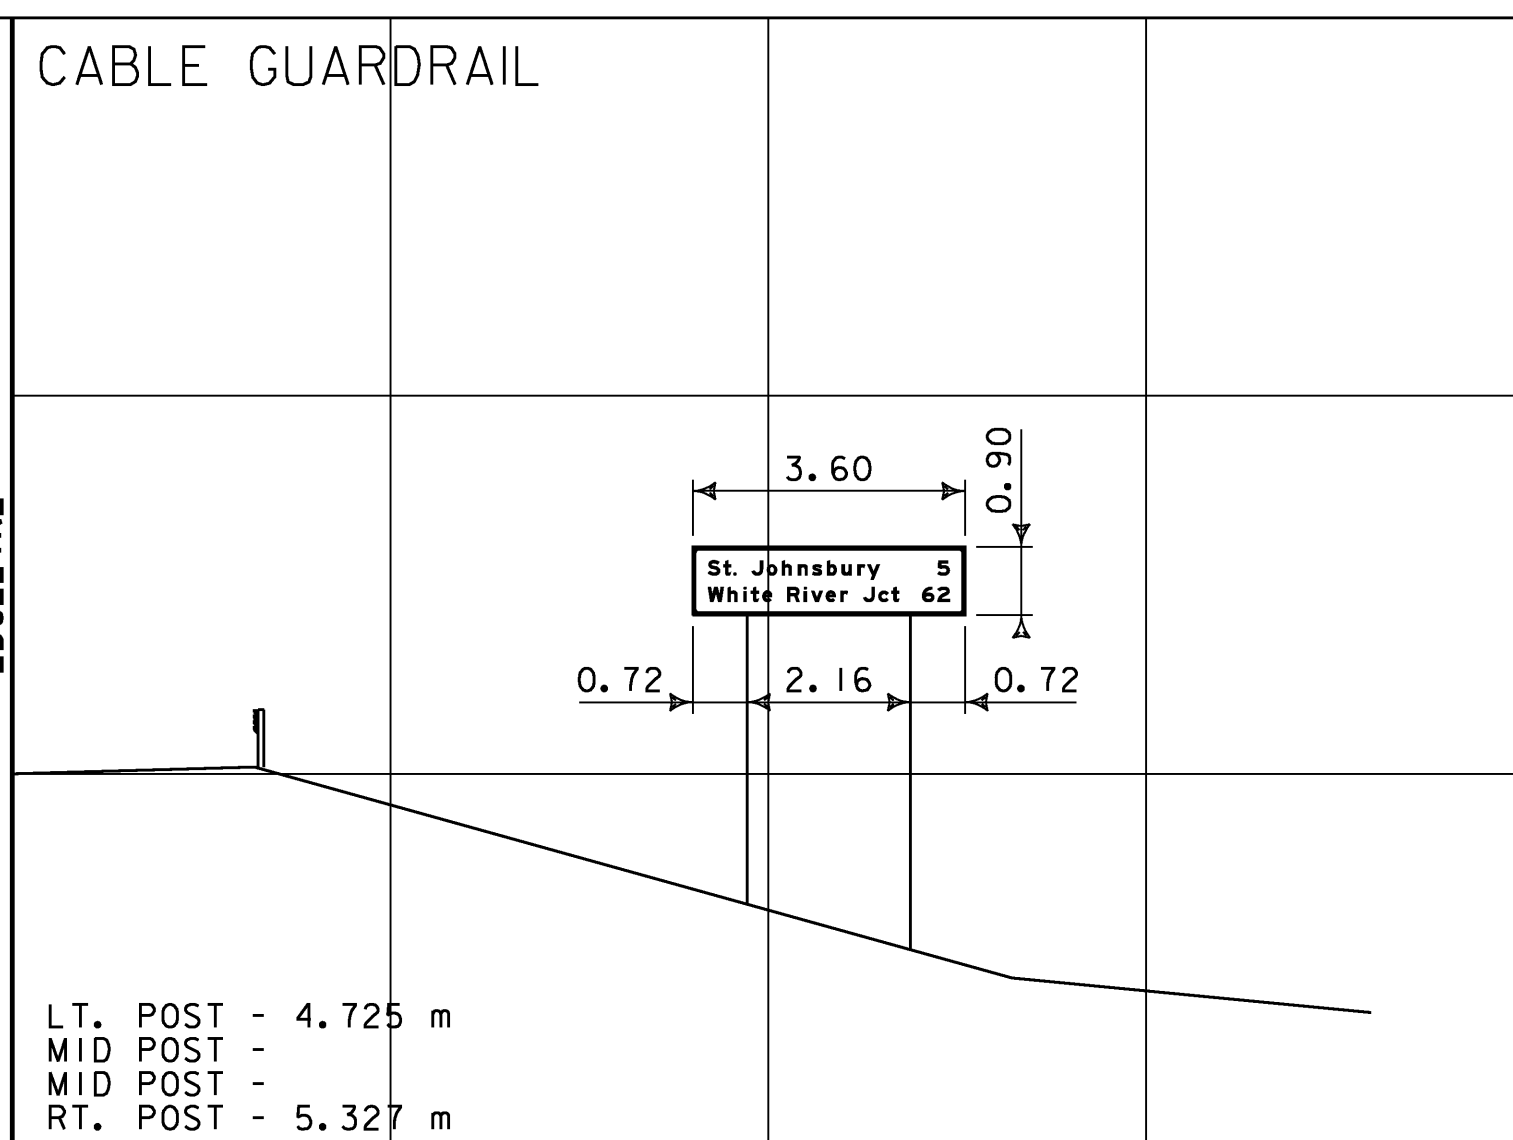



M.M. 10.740 NB

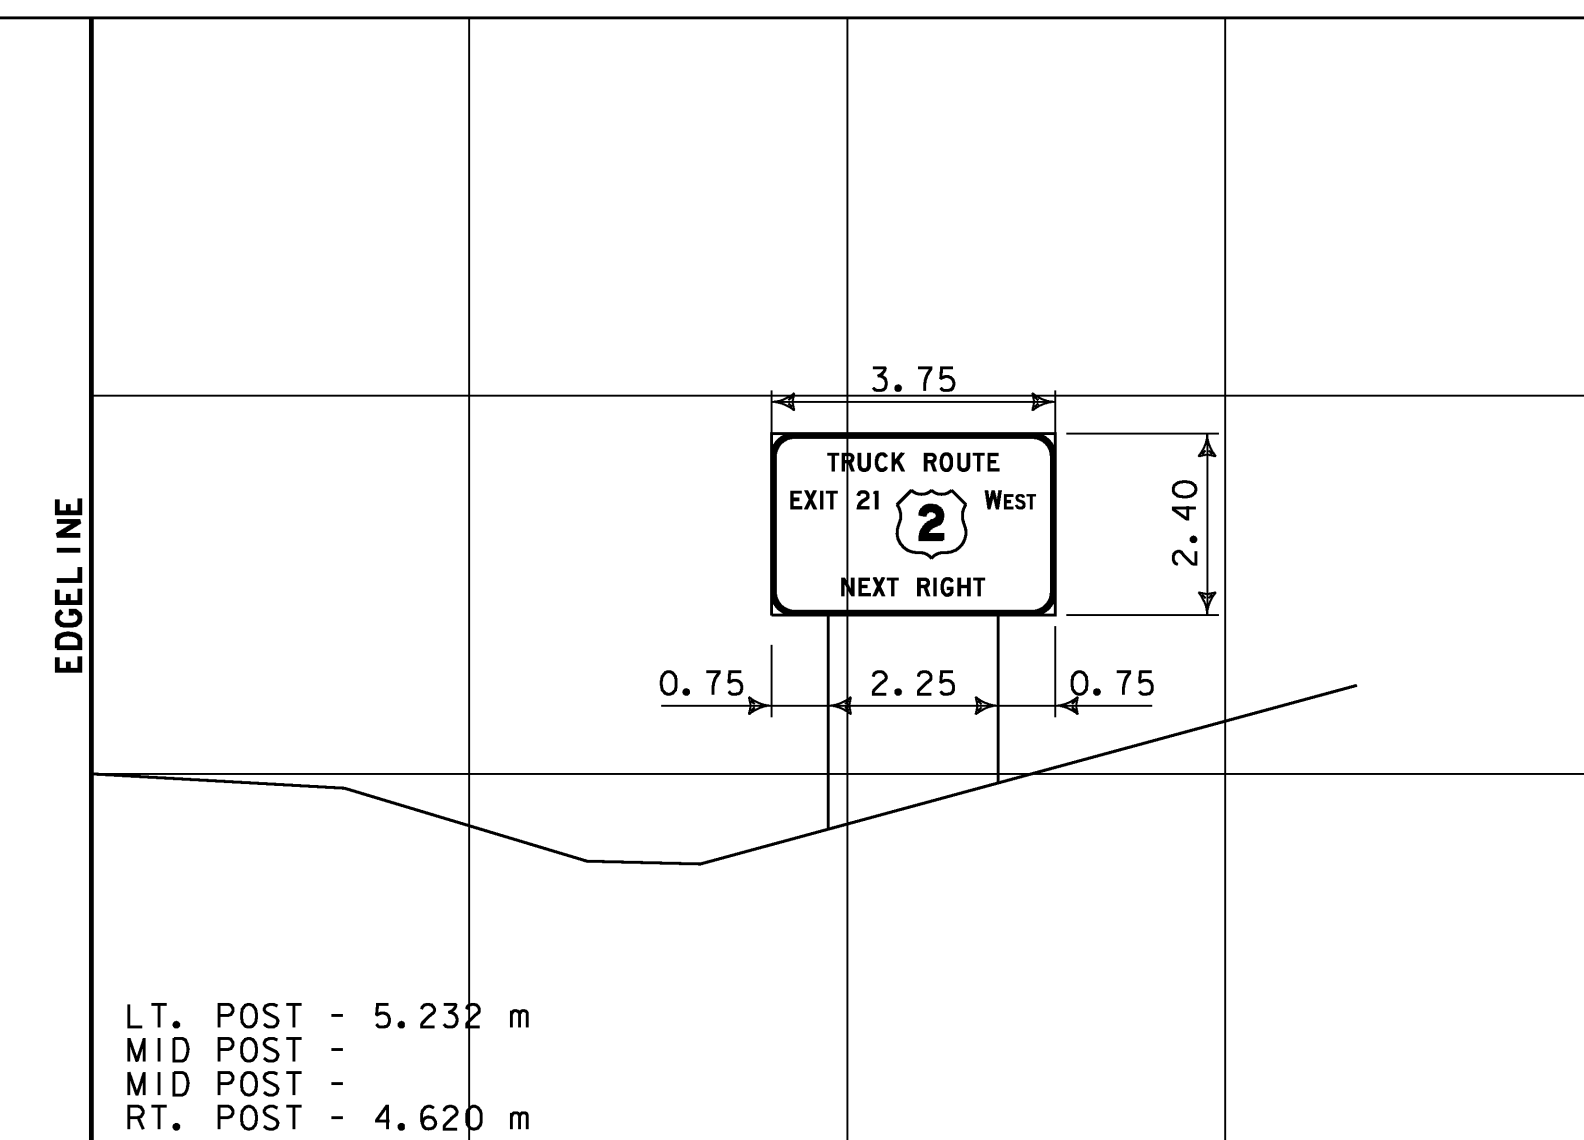

M.M. 6.670 NB

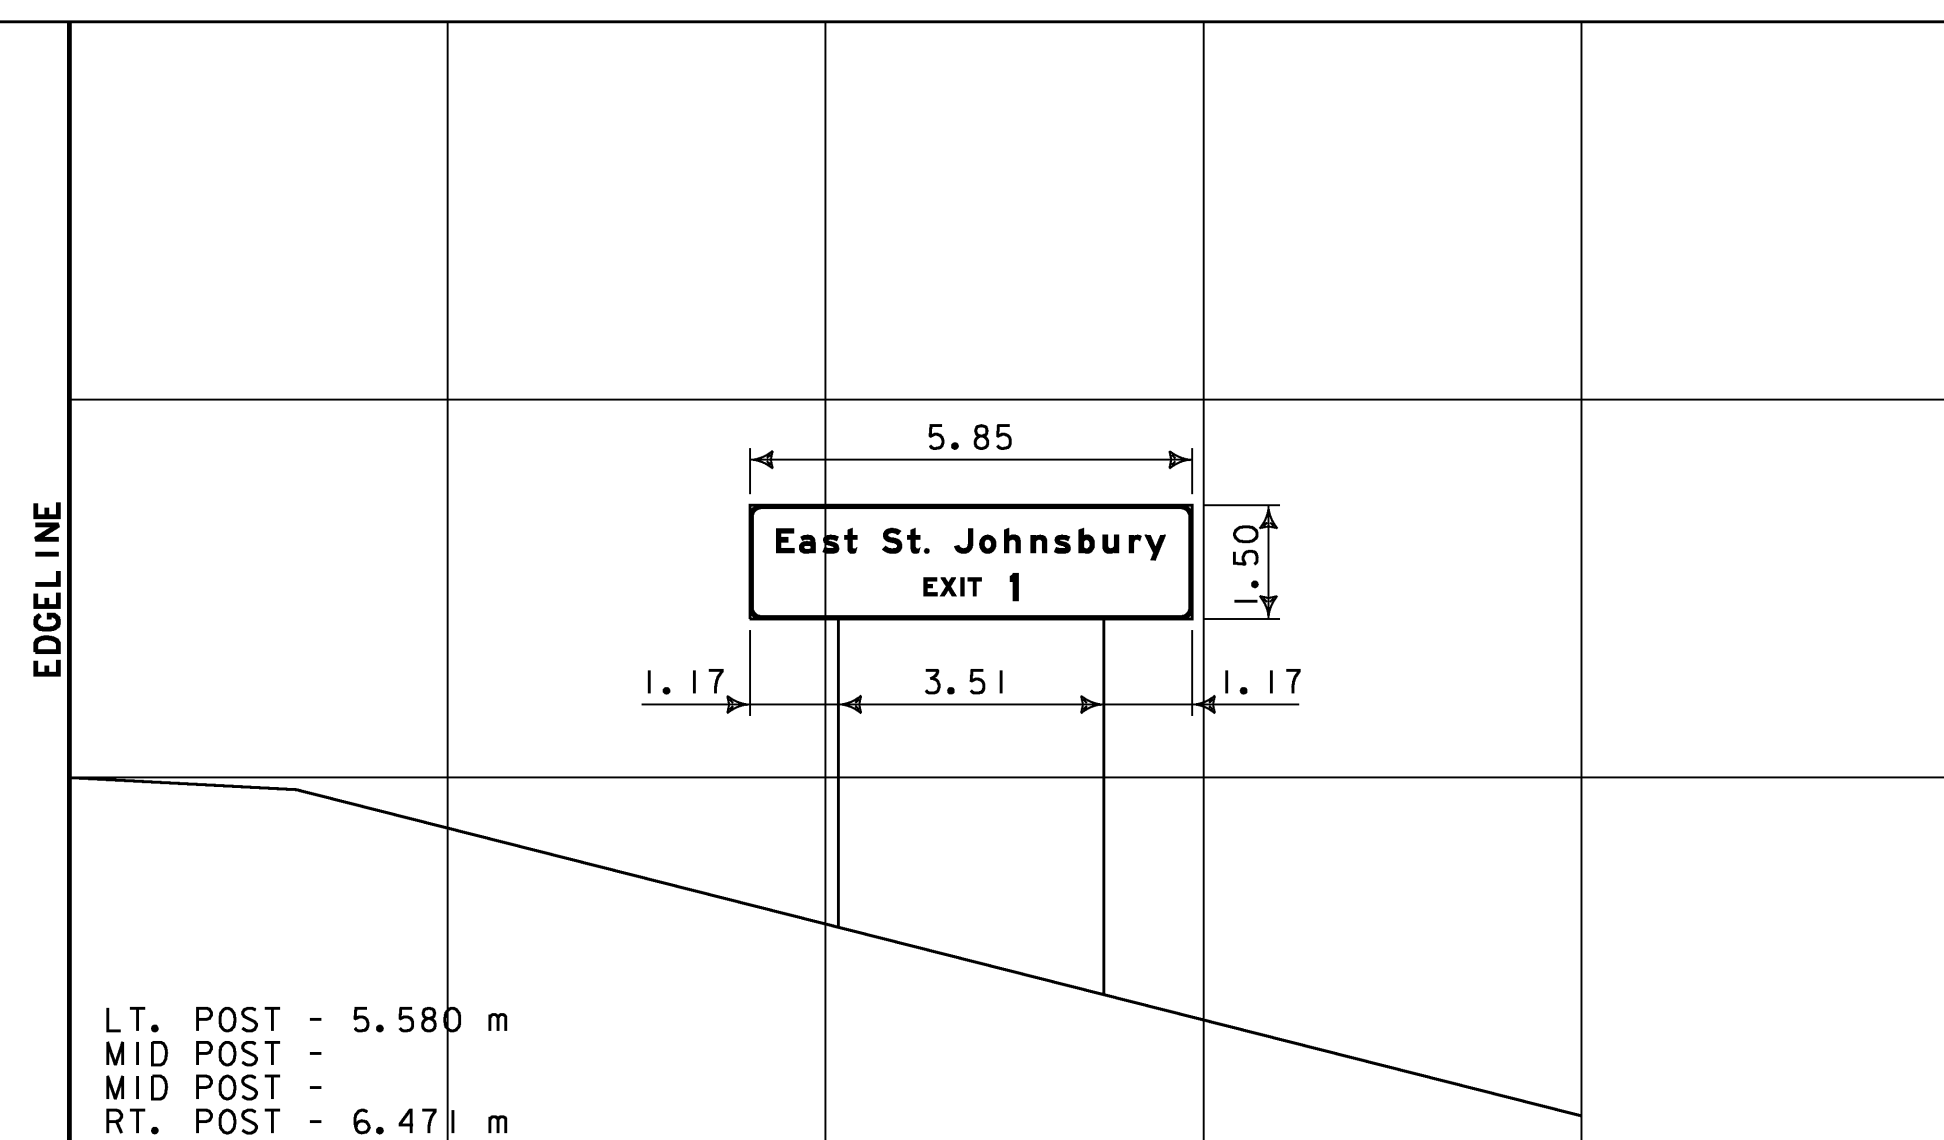

M.M. 7.200 NB

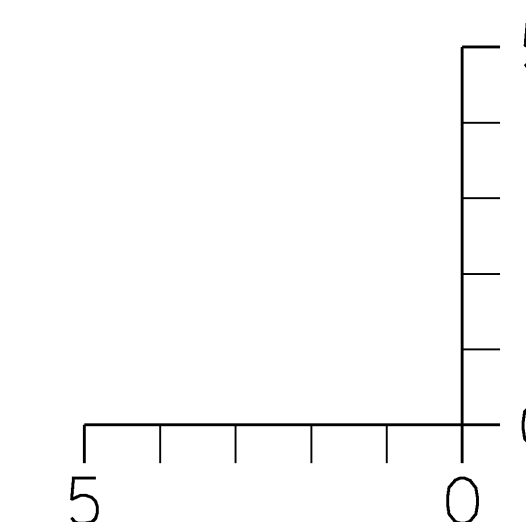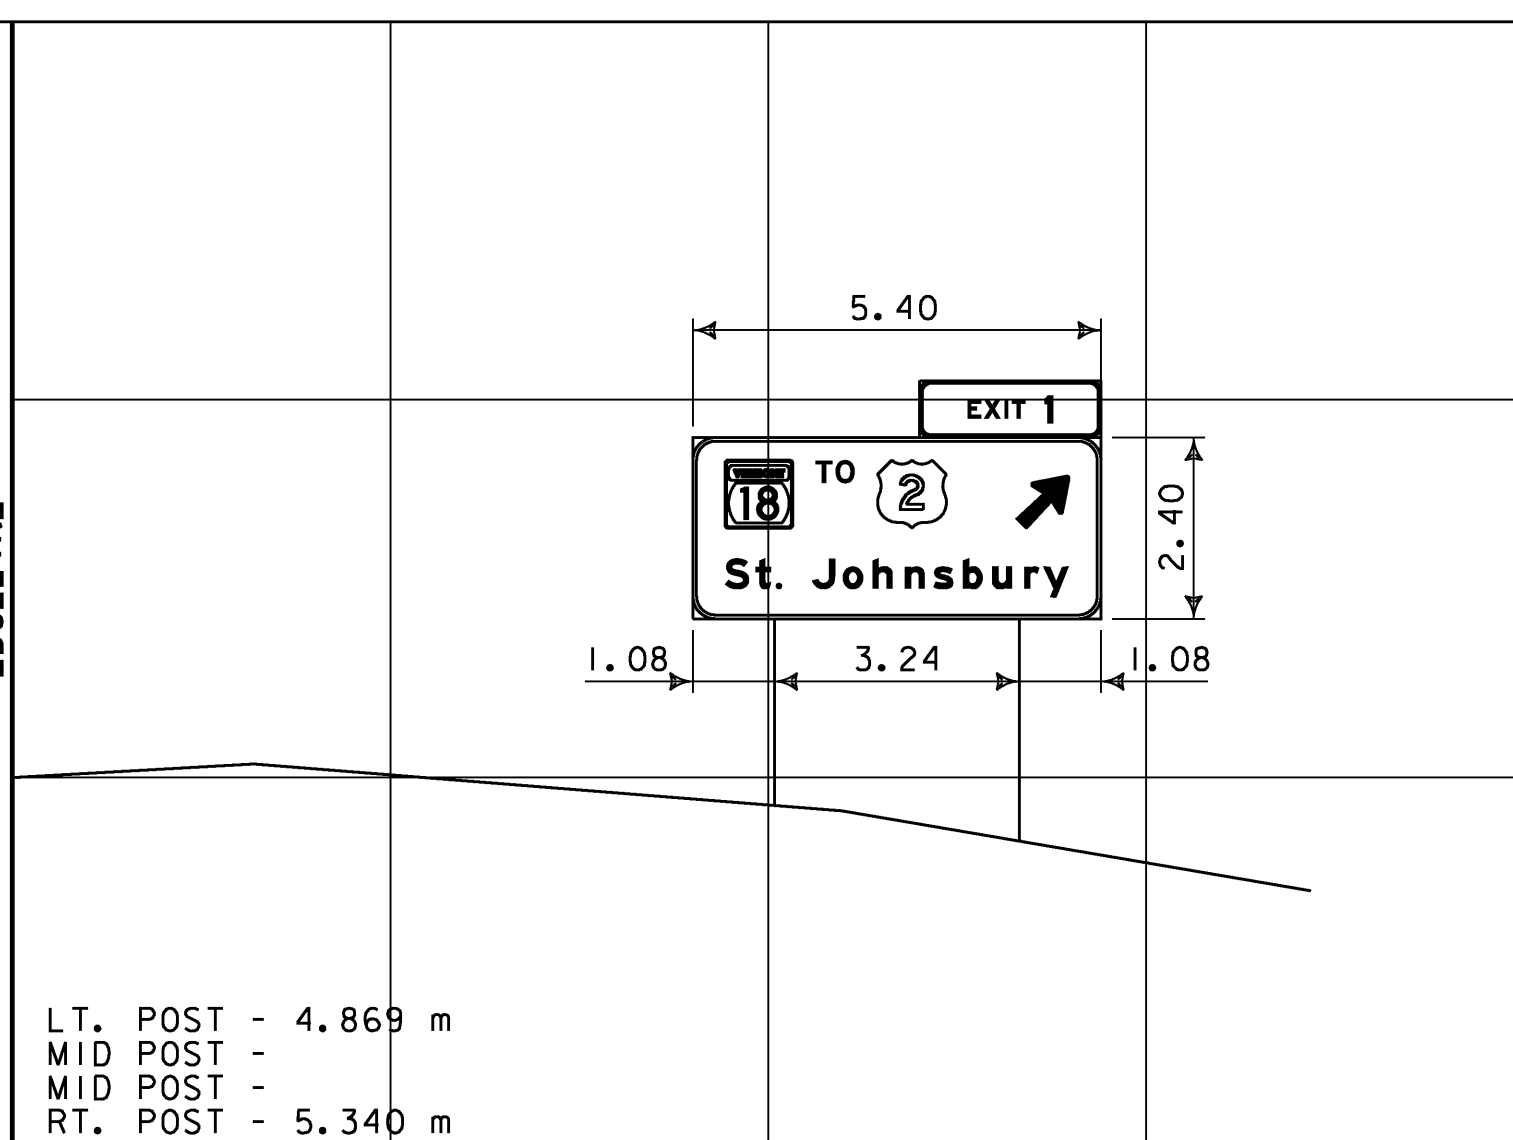

DIMENSIONS FOR CRITICAL OFFSETS OR CLEARANCES SHOWN FOR CONVENIENCE. REFER TO STANDARD SHEETS FOR PLACEMENT GUIDELINES.

SIGN CROSS SECTION SHEET 2

PROJECT NAME:	WATERFORD	PLOT DATE:	1/4/2007
PROJECT NUMBER:	HES 093-1(10)	DRAWN BY:	HJC
FILE NAME:	9721b-xs.dgn	CHECKED BY:	DAM
PROJECT LEADER:	CRB	SHEET	123 OF 130
DESIGNED BY:	DAM		
CLD REF. NO.:	97-0211		