



**INTERSTATE 99 NB AND SB  
BEGIN PAVEMENT AND BASE COURSE TRANSITION**  
NOT TO SCALE

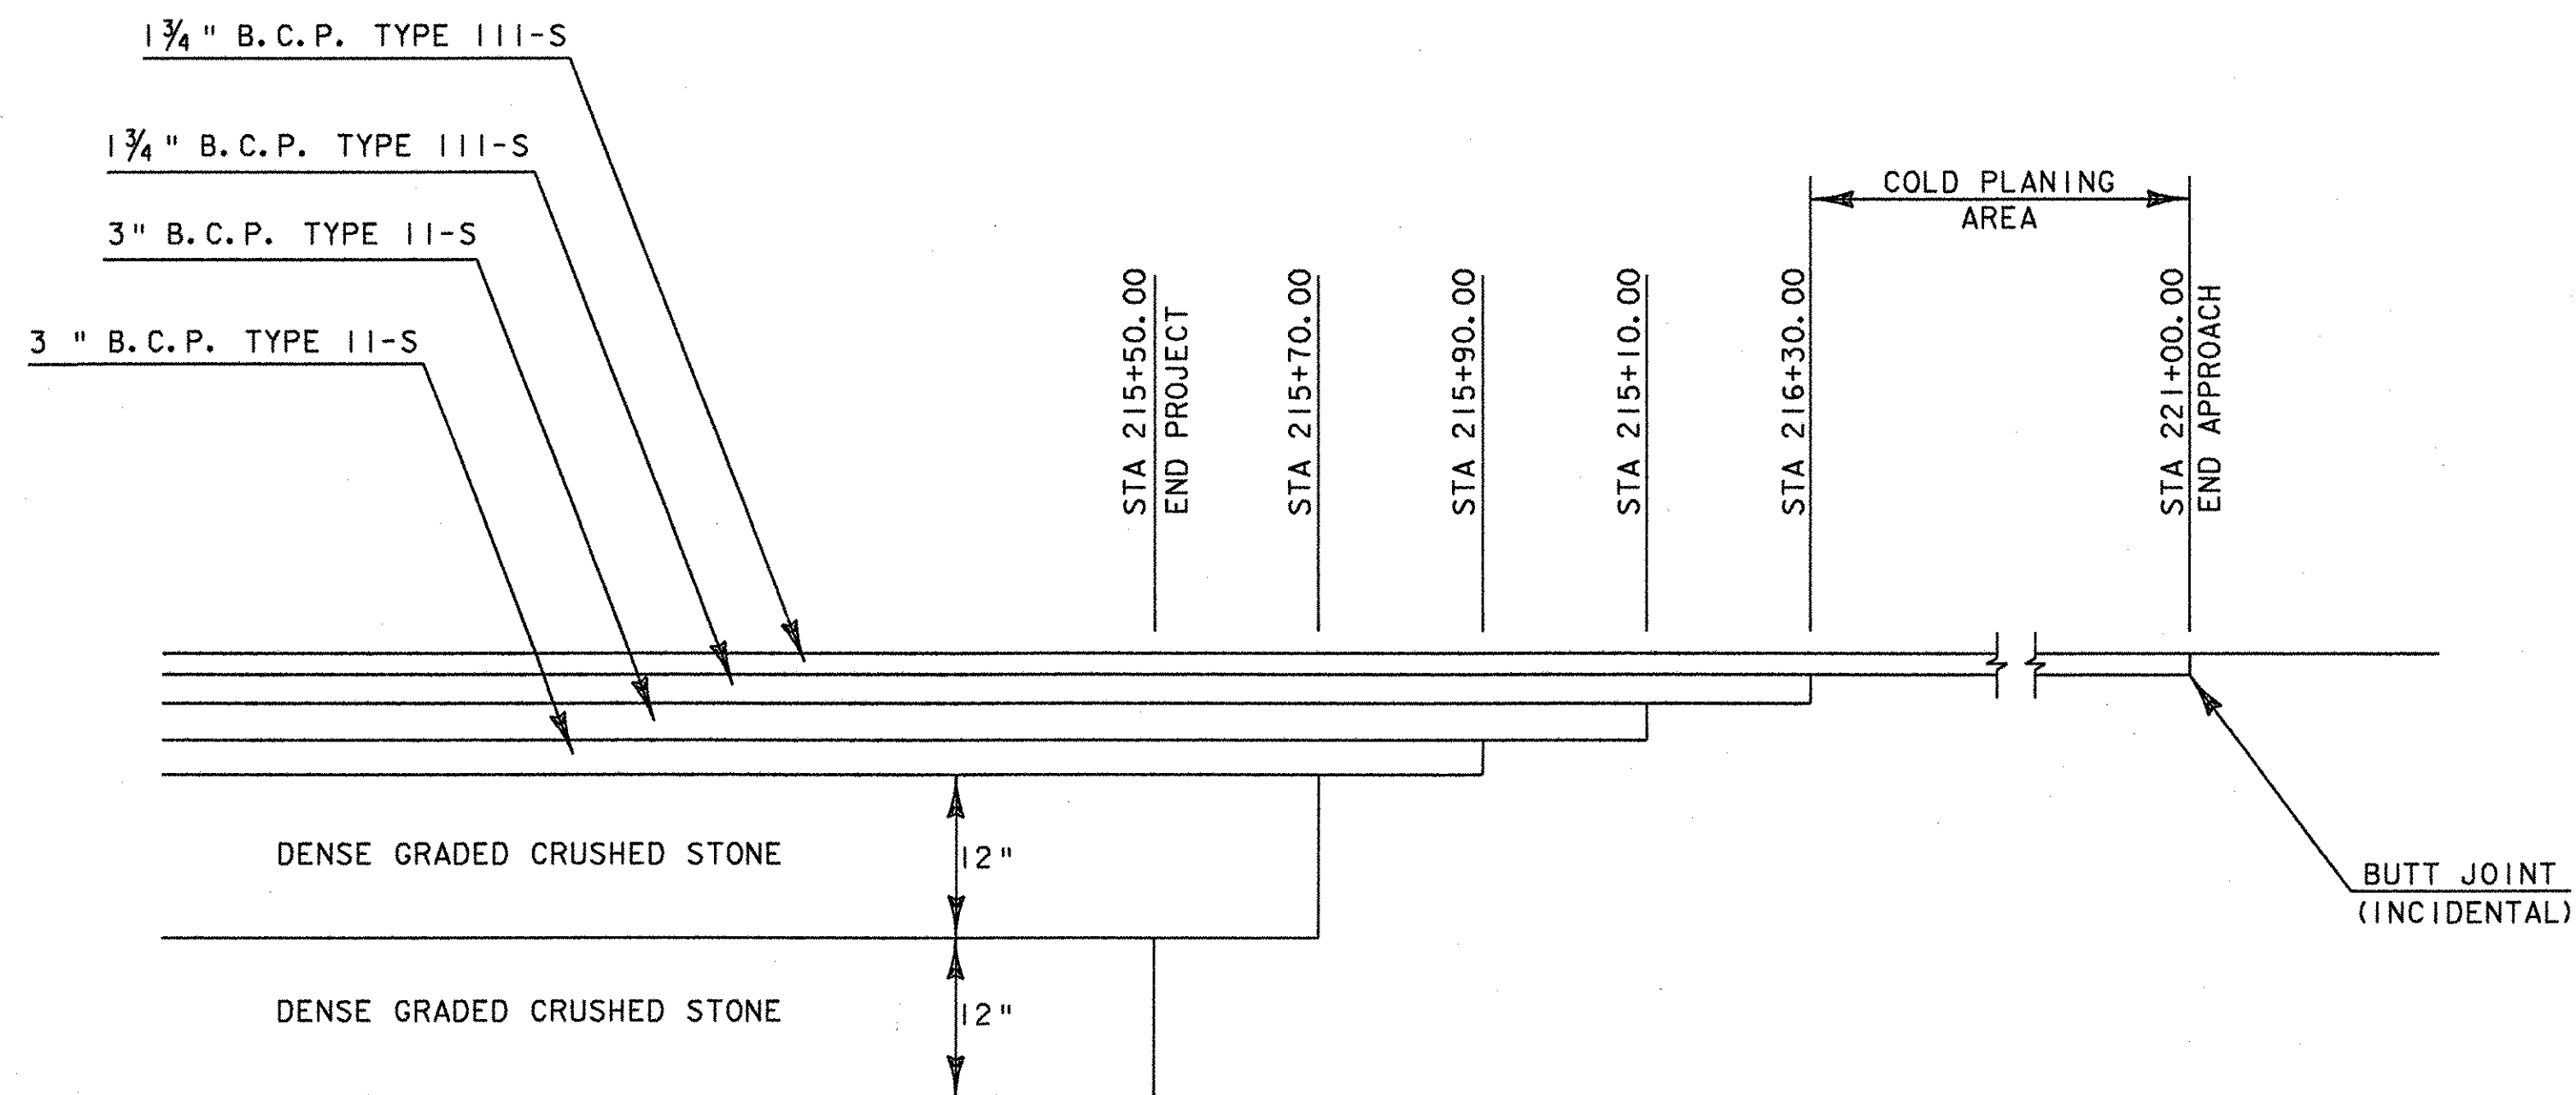

**INTERSTATE 99 NB AND SB  
END PAVEMENT AND BASE COURSE TRANSITION**  
NOT TO SCALE

DATUM  
VERTICAL: NAVD 88  
HORIZONTAL: NAD83 (96)

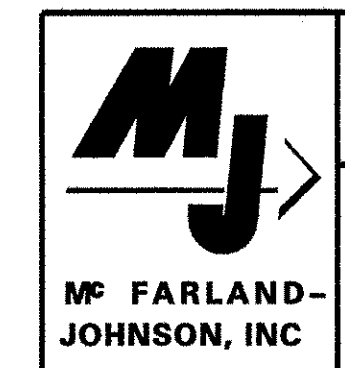

PROJECT NAME: SOUTH BURLINGTON	PLOT DATE: 21-SEP-2007
PROJECT NUMBER: AC IM CULV (9)	DRAWN BY: MAL
FILE NAME: z05k286d.tl.dgn	CHECKED BY: DMB
PROJECT LEADER: LANDRY	SHEET 4 OF 63
DESIGNED BY: MRP	
MISCELLANEOUS DETAILS	