


RAMP TYPICAL - SEE NEXT SHEET

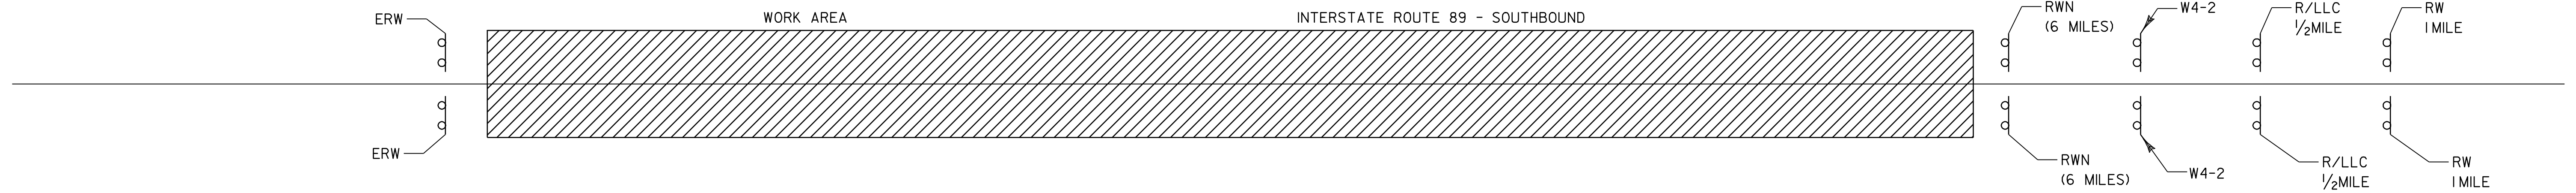

**NOTE:**

THE CONTRACTOR SHALL INCLUDE A CONSTRUCTION SIGN APPROACH PACKAGE FOR EXPECTED LANE CLOSURES AND WORKZONE SPEED REDUCTIONS IN COMPLIANCE WITH STD. E-103. PAYMENT FOR THIS PACKAGE SHALL BE INCIDENTAL TO ITEM 641.10, "TRAFFIC CONTROL".

**LEGEND**

- RW 1MILE = ROAD WORK 1MILE
- R/LLC 1/2MILE = RIGHT LANE CLOSED 1/2 MILE/OR LEFT LANE
- RWN = ROAD WORK NEXT (6 MILES)
- ERW = END ROAD WORK
- SRWA = SIDE ROAD WORK AHEAD
- SRW 500 = SIDE ROAD WORK 500 FT
- = WORK AREA

SEE STD E-100 AND E-103 FOR SIGN PLACEMENT.

**NOT TO SCALE**

**CONSTRUCTION  
APPROACH  
SIGNING  
SHEET #1**

PROJECT NAME:	BROOKFIELD-WILLIAMSTOWN
PROJECT NUMBER:	IM_SURF (3)
FILE NAME:	p06a168.dgn
PROJECT LEADER:	M. WOOLLAVER
DESIGNED BY:	LOCKE
p06a168.csl.1	
PLOT DATE:	28-MAY-2010 12:5
DRAWN BY:	LOCKE
CHECKED BY:	PAVI_MGMT
SHEET	5 OF 8