


# CONSTRUCTION APPROACH SIGNING SHEET #1

SEE STANDARD E-100A FOR ADDITIONAL SIGN PLACEMENT

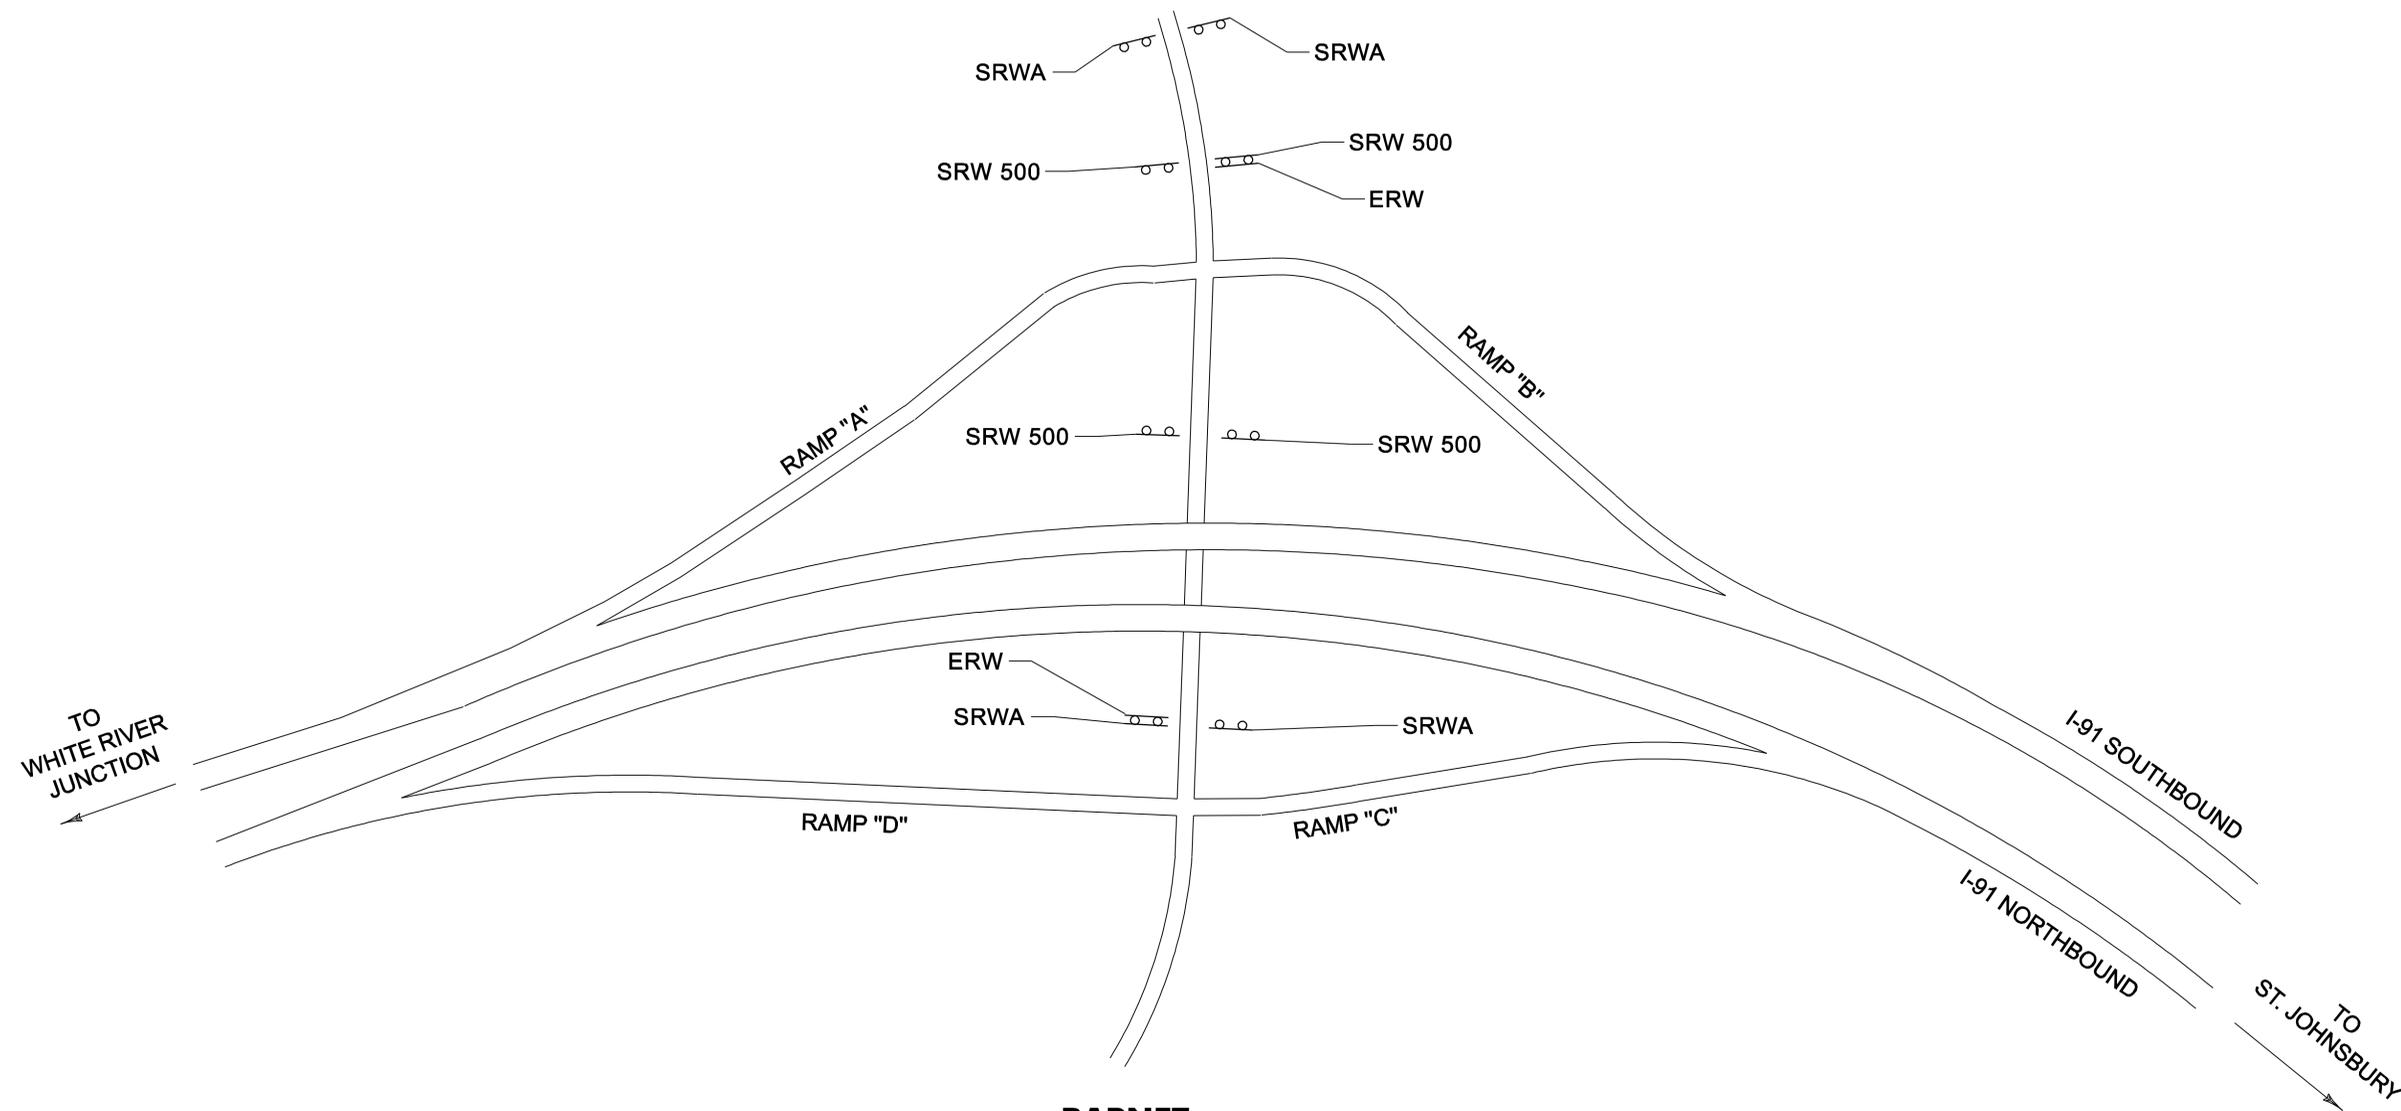

**BARNET  
INTERCHANGE NO. 18  
MM 120.45**

**NOTES:**

1. ADDITIONAL RAMP SIGNING MAY BE REQUIRED, AS DIRECTED BY THE RESIDENT ENGINEER.
2. PAYMENT FOR CONSTRUCTION SIGNING WILL BE MADE UNDER CONTRACT ITEM 641.10.

**CONSTRUCTION  
APPROACH  
SIGNING  
SHEET #1**

PROJECT NAME: BARNET-WATERFORD  
PROJECT NUMBER: IM SURF(4)

FILE NAME: /pave/06a180/p06a180.dgn  
PROJECT LEADER: WOOLAVER  
DESIGNED BY: JLR  
p06a180d+02.i

PLOT DATE: 08-JAN-2009 12:00  
DRAWN BY: JLR  
CHECKED BY: JLR  
SHEET 7 OF 11