


CONSTRUCTION APPROACH SIGNING SHEET #2

SEE STANDARD E-100 FOR ADDITIONAL SIGN PLACEMENT

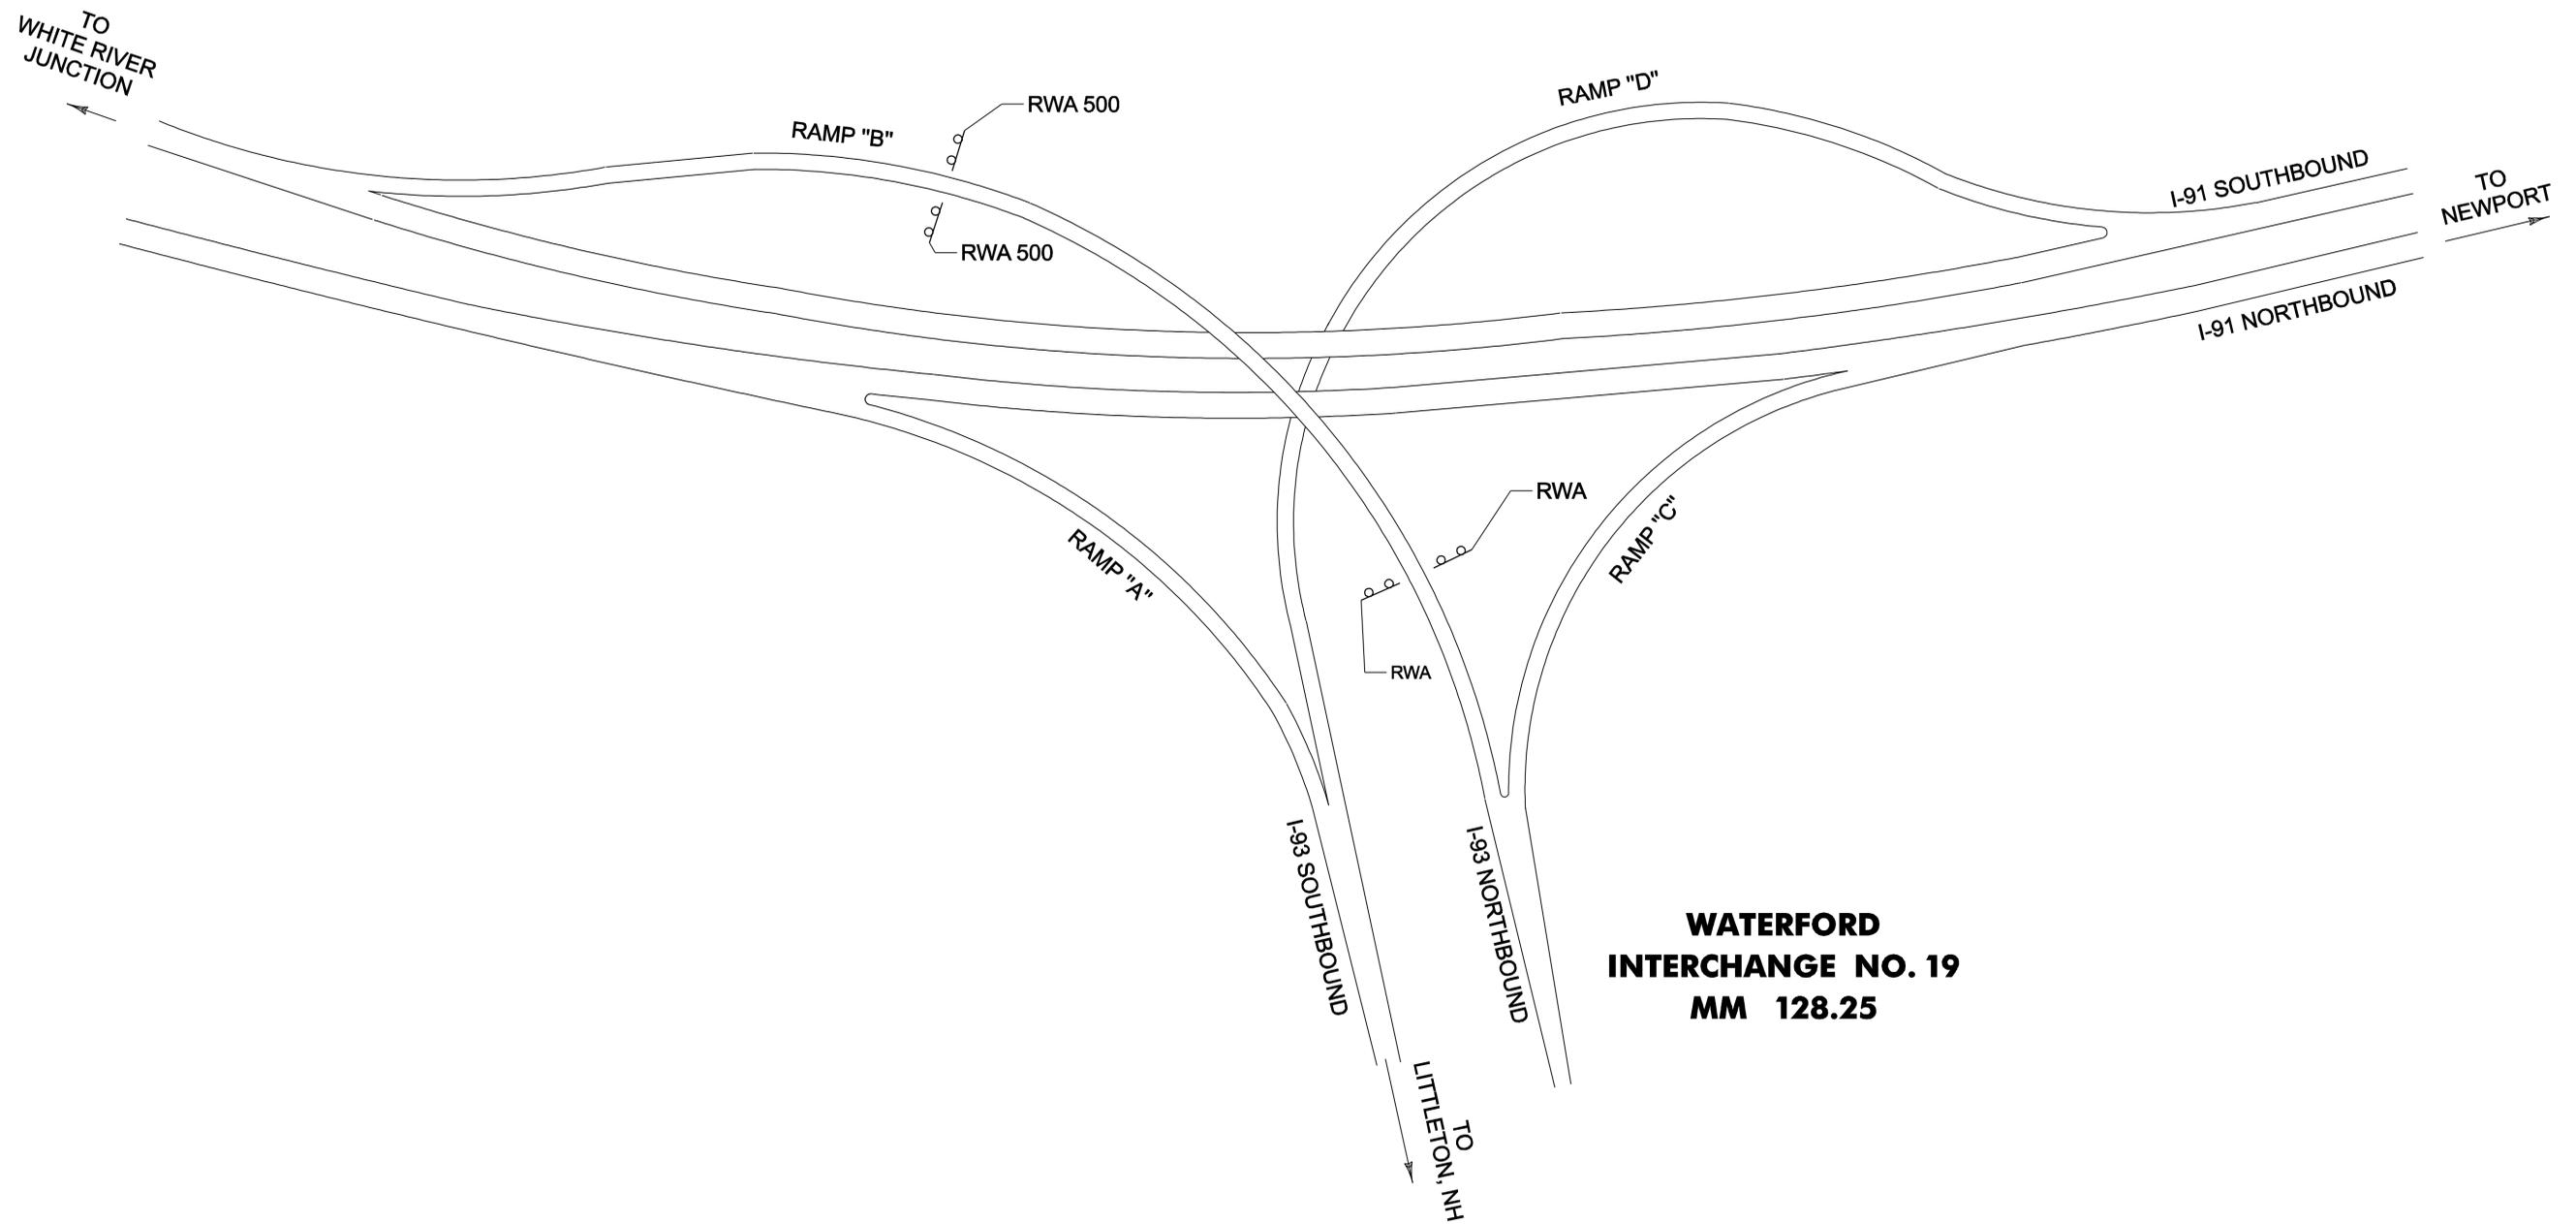

NOTES:

1. ADDITIONAL RAMP SIGNING MAY BE REQUIRED, AS DIRECTED BY THE RESIDENT ENGINEER.
2. PAYMENT FOR CONSTRUCTION SIGNING WILL BE MADE UNDER CONTRACT ITEM 641.10.

**CONSTRUCTION
APPROACH
SIGNING
SHEET #2**

PROJECT NAME: BARNET-WATERFORD
PROJECT NUMBER: IM SURF(4)

FILE NAME: /pave/06a180/p06a180.dgn	PLOT DATE: 08-JAN-2009 12:00
PROJECT LEADER: WOOLAVER	DRAWN BY: JLR
DESIGNED BY: JLR	CHECKED BY: JLR
p06a180d+03.i	SHEET 8 OF 11